




EXISTENT BIN STORE




EXISTENT BIN STORE  
to be removed

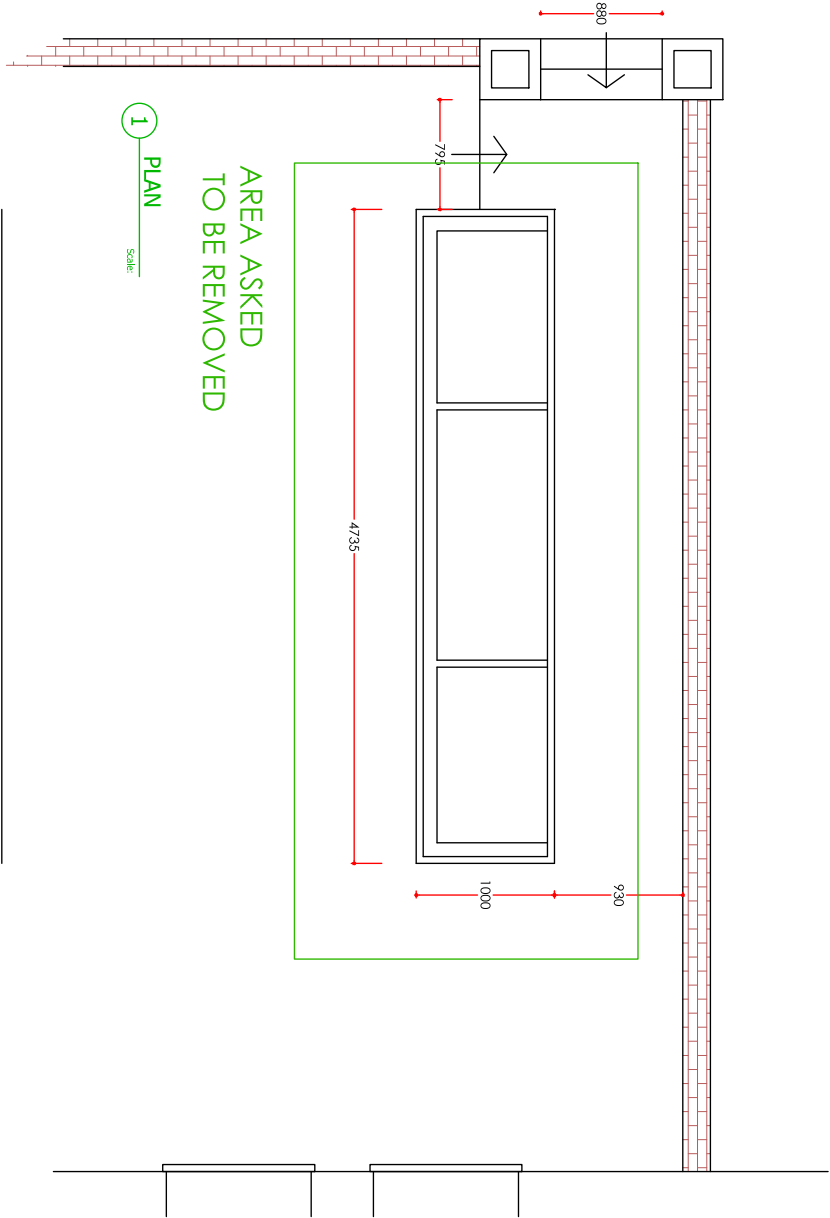

AREA ASKED  
TO BE REMOVED


1 PLAN

Scale: 1:50

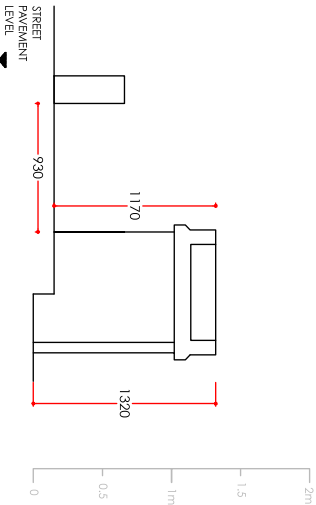


3 FRONT SECTION

Scale: 1:50

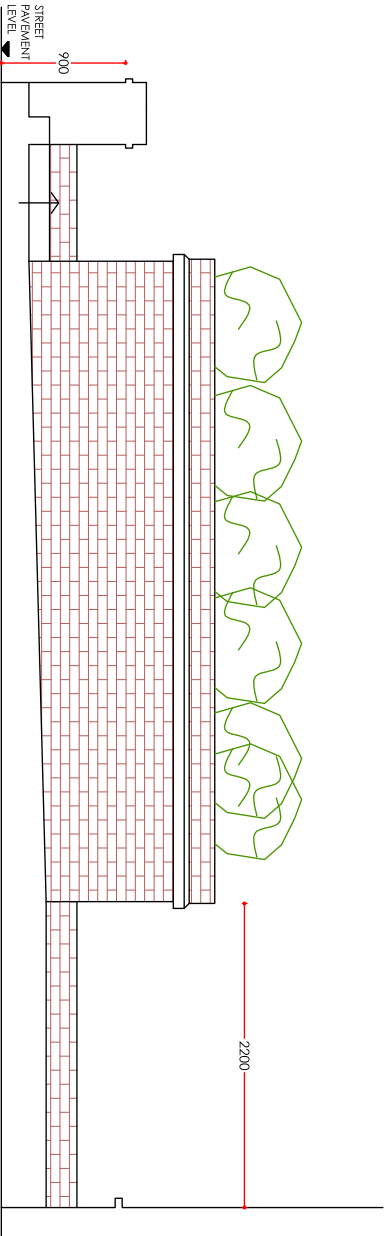

2 SIDE ELEVATION

Scale: 1:50

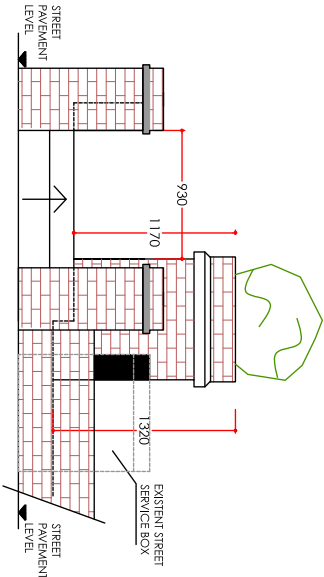

4 FRONT VIEW

Scale: 1:50

Client			
C	SCALE REMOVED	MM/22/2018	
B	PROJ. NEW BIN STORE	MM/20/17/18	
A	AREA OF BIN STORE TO BE REMOVED	MM/20/17/18	
Rev	Description	By	Date
1	100%		

Approval

Client			
102 GREENCROFT GARDENS			
LONDON			
NW6 3PH			

Title			
BIN AREA EXISTING PLAN			
Drawing Sheet		Scale	
Date	25/10/2017	Drawing	A1
Drawn By		Checked By	
MM			
Dimensions		Date	
13000/J		1 G -	
		C	