


Elevation from the courtyard



Elevation from Ellerdale Road

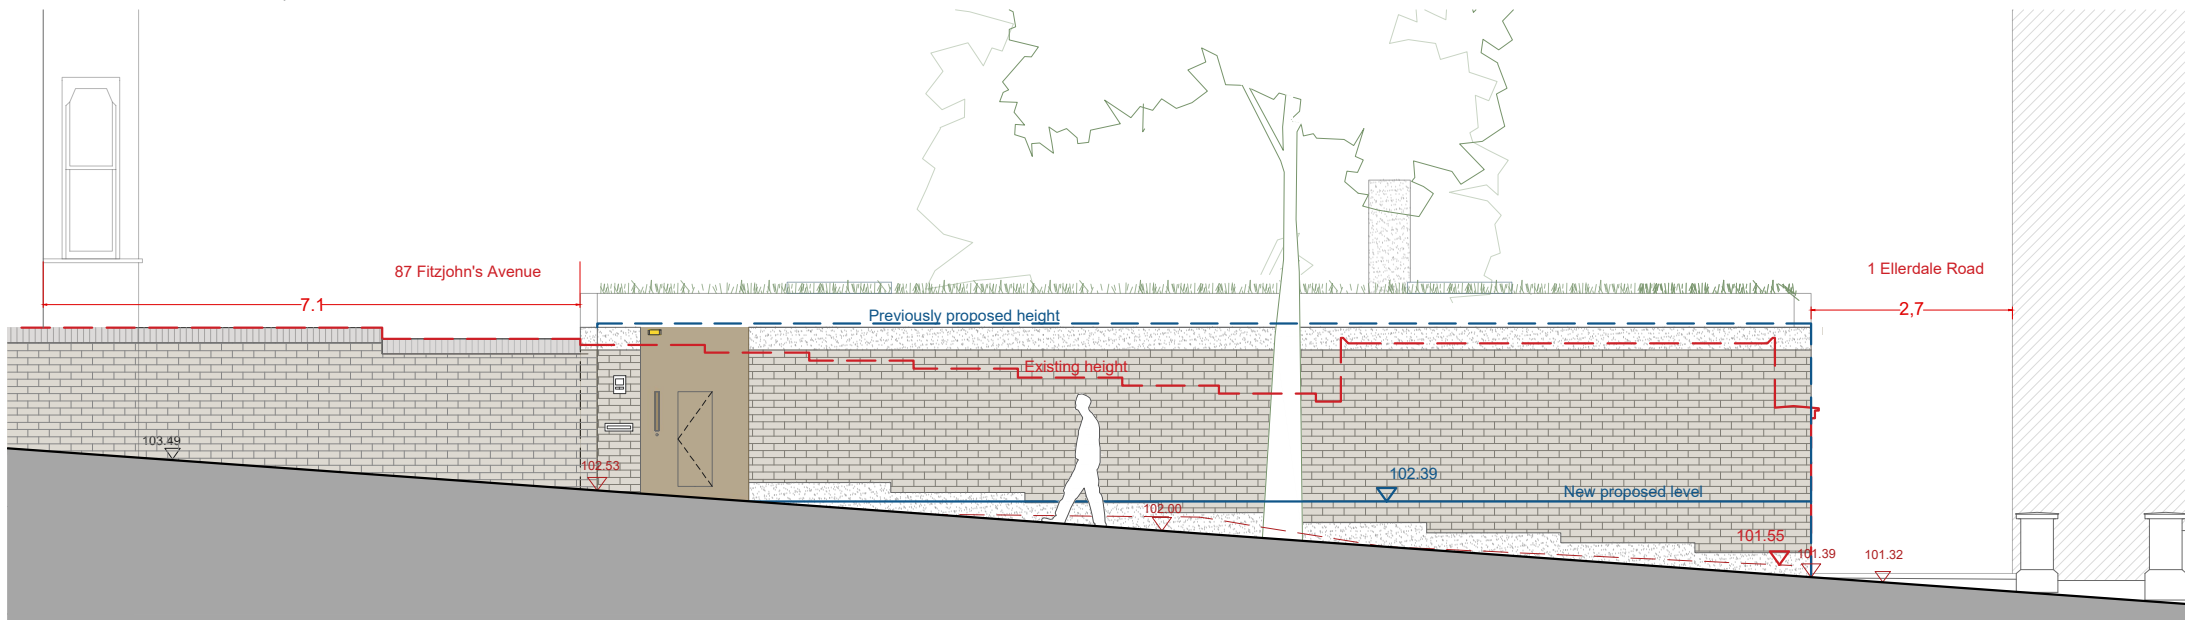

Project No.	115 - Ellerdale Road	Date	Rev.	Drawn	Description		
Drawing Title	Sections A-A' B-B'	29-01-2018	I	L.E.	Mirrored		
Date	December 2017	Scale	1:100 @ A4	31-01-2018	J	E.S.	Mirrored Proposal
Drawing No.	115 201 PA	Rev.	K	26-02-2018	K	L.E.	Amended for Planning

HENNING STUMMEL
ARCHITECTS LTD

Gate House, 1 Smugglers Yard
London W12 8HU, United Kingdom
+44 (0) 797 313 1882
+44 (0) 208 749 0794
mail@henningstummelarchitects.com
www.henningstummelarchitects.com

Copyright Henning Stummel Architects Ltd
Do not scale drawing.
Drawing to be read in conjunction with relevant specialist drawings and specifications.
All dimensions are for guidance only.
Dimensions are not to be used for construction and have to be confirmed on site.