




External door Type - A:

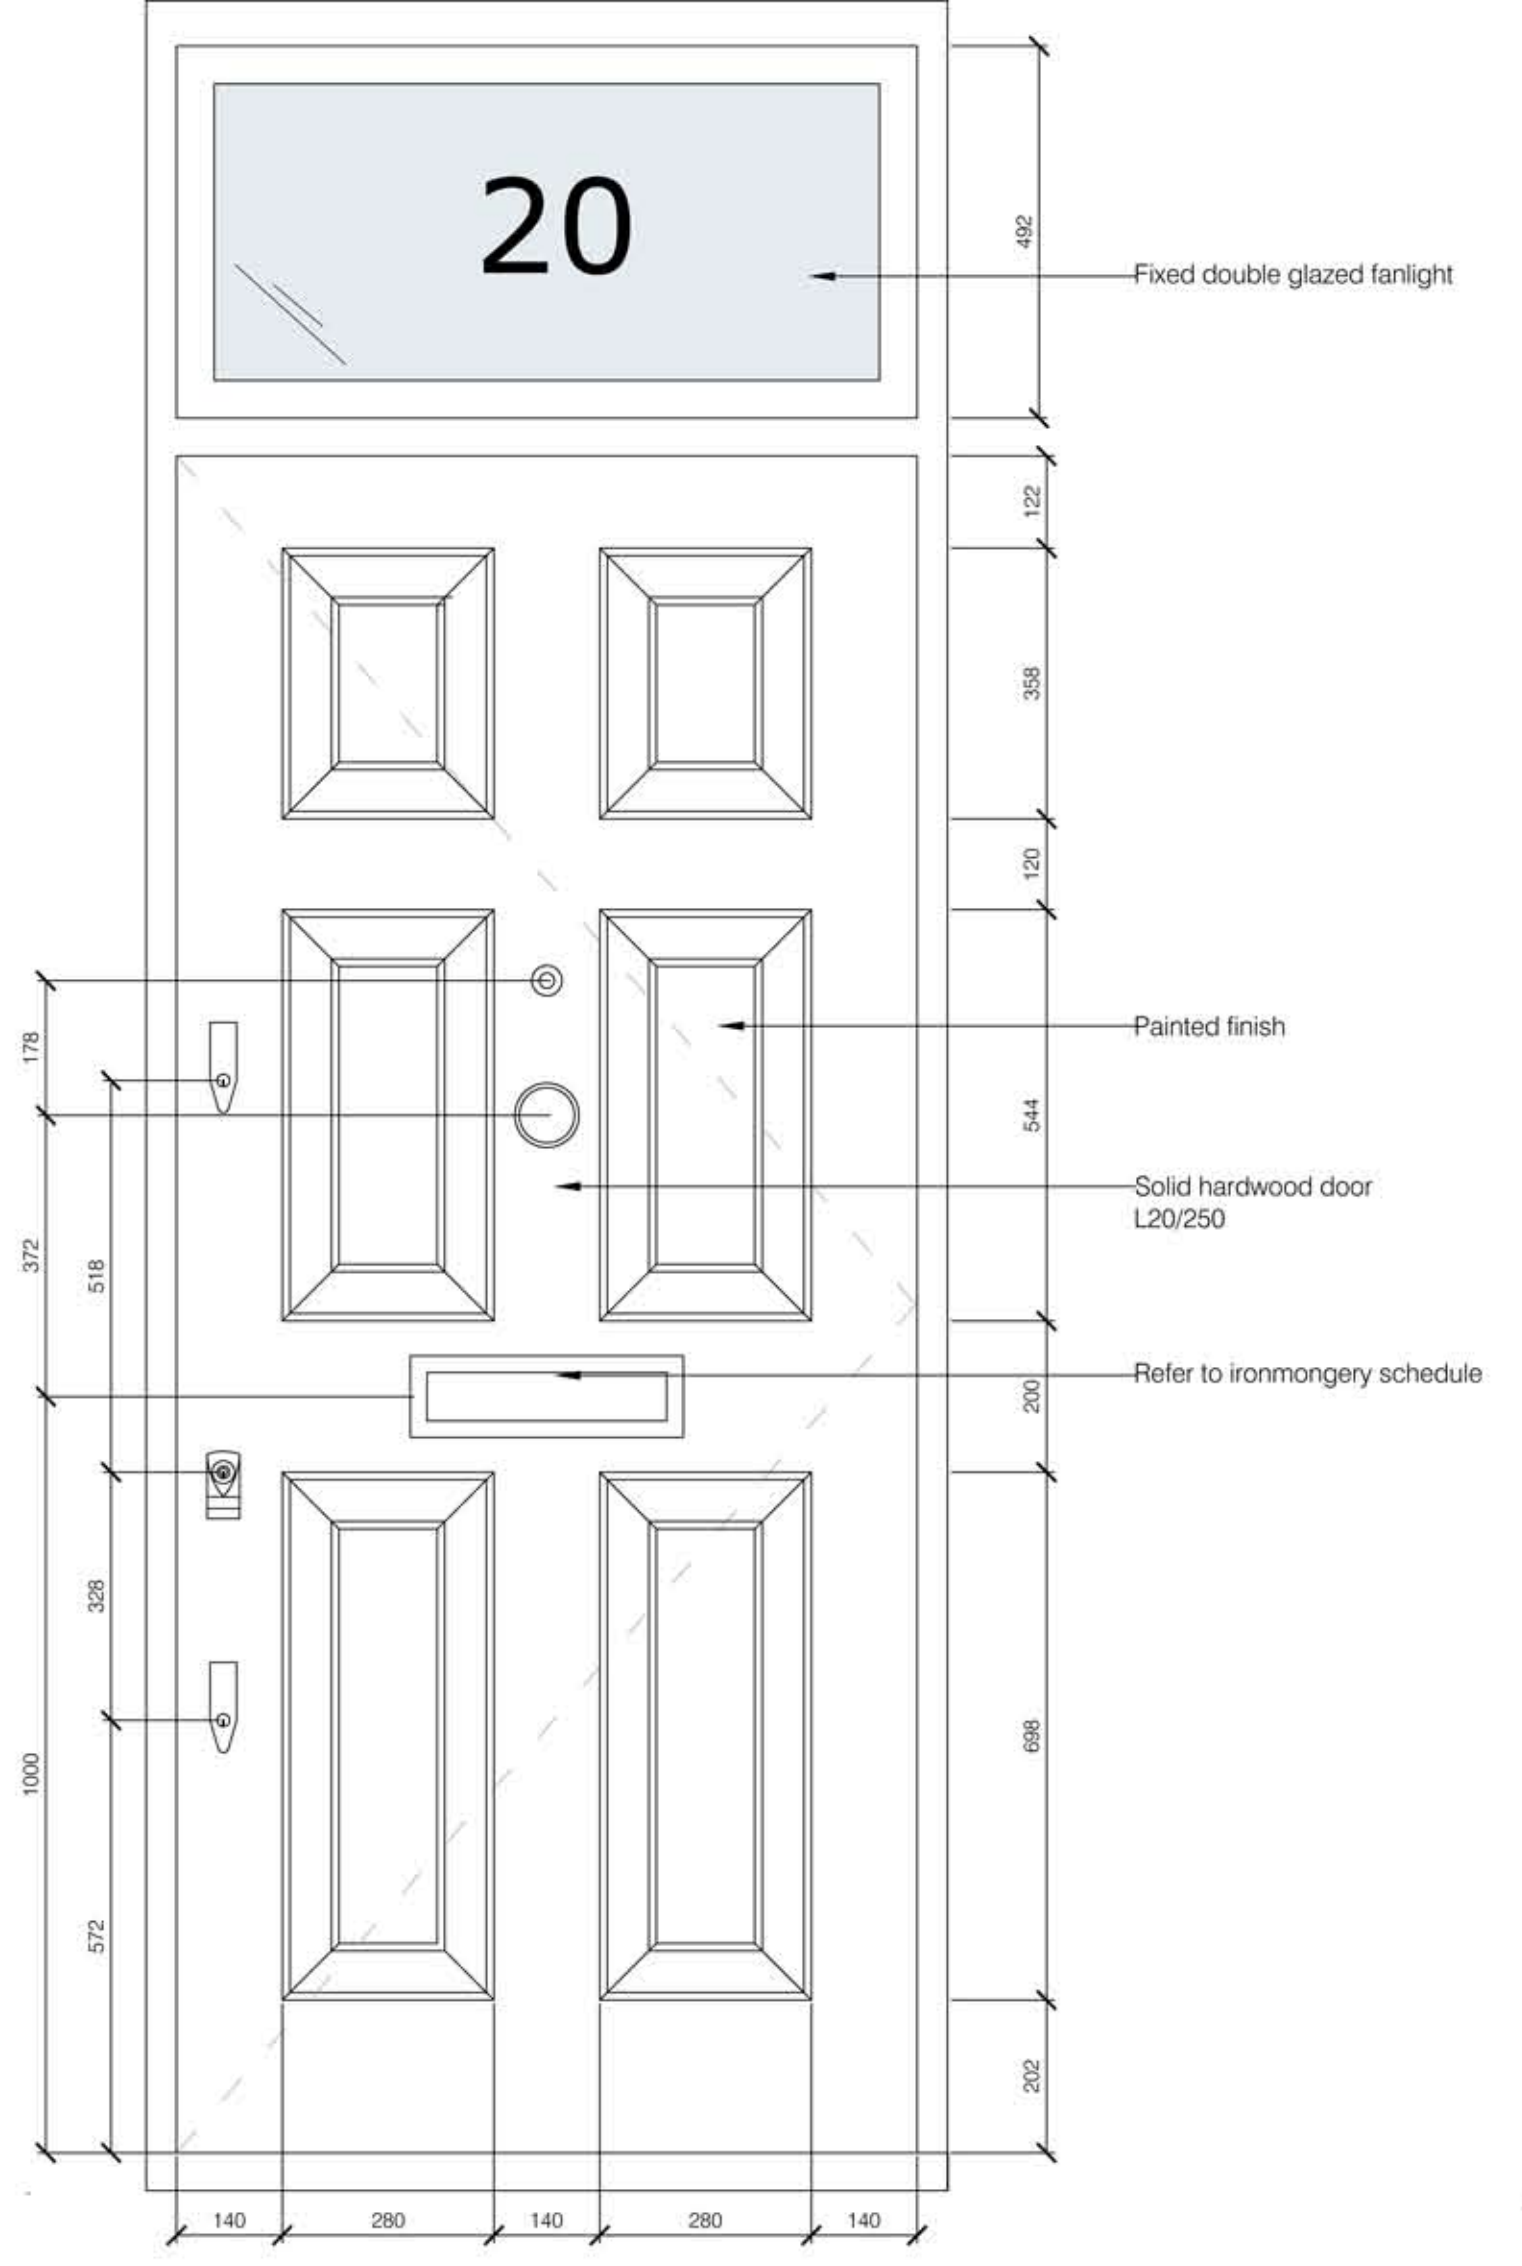


External door Type - B:

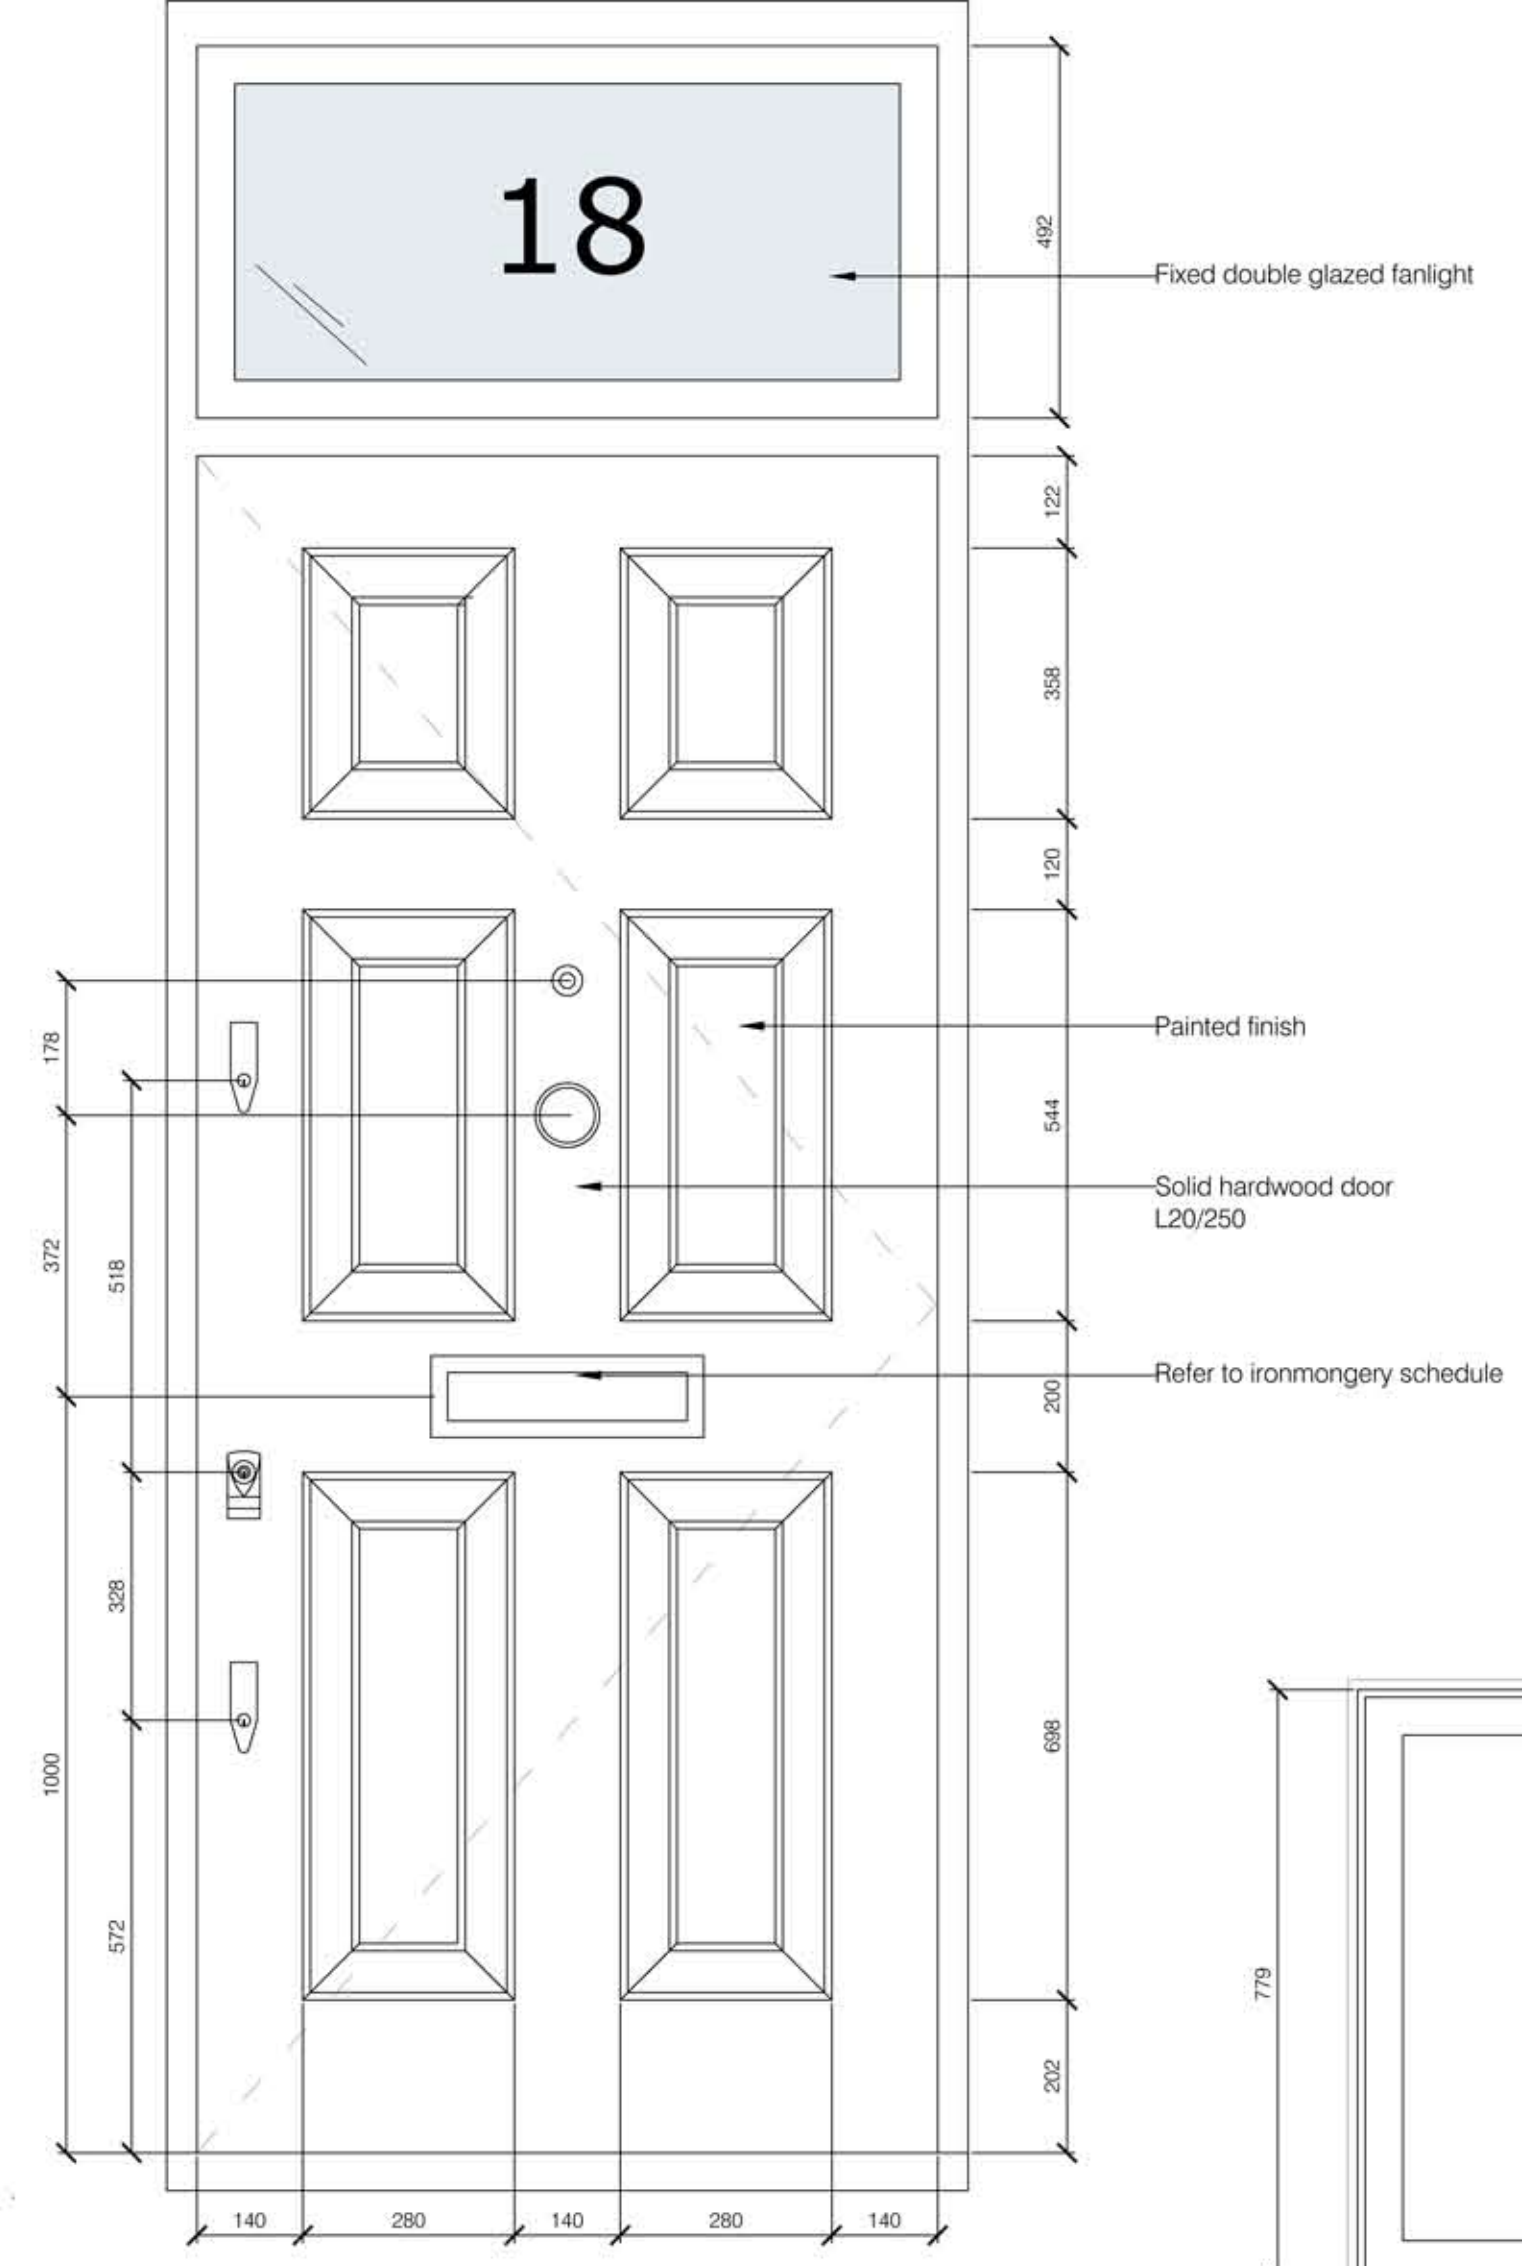


External door Type - C:

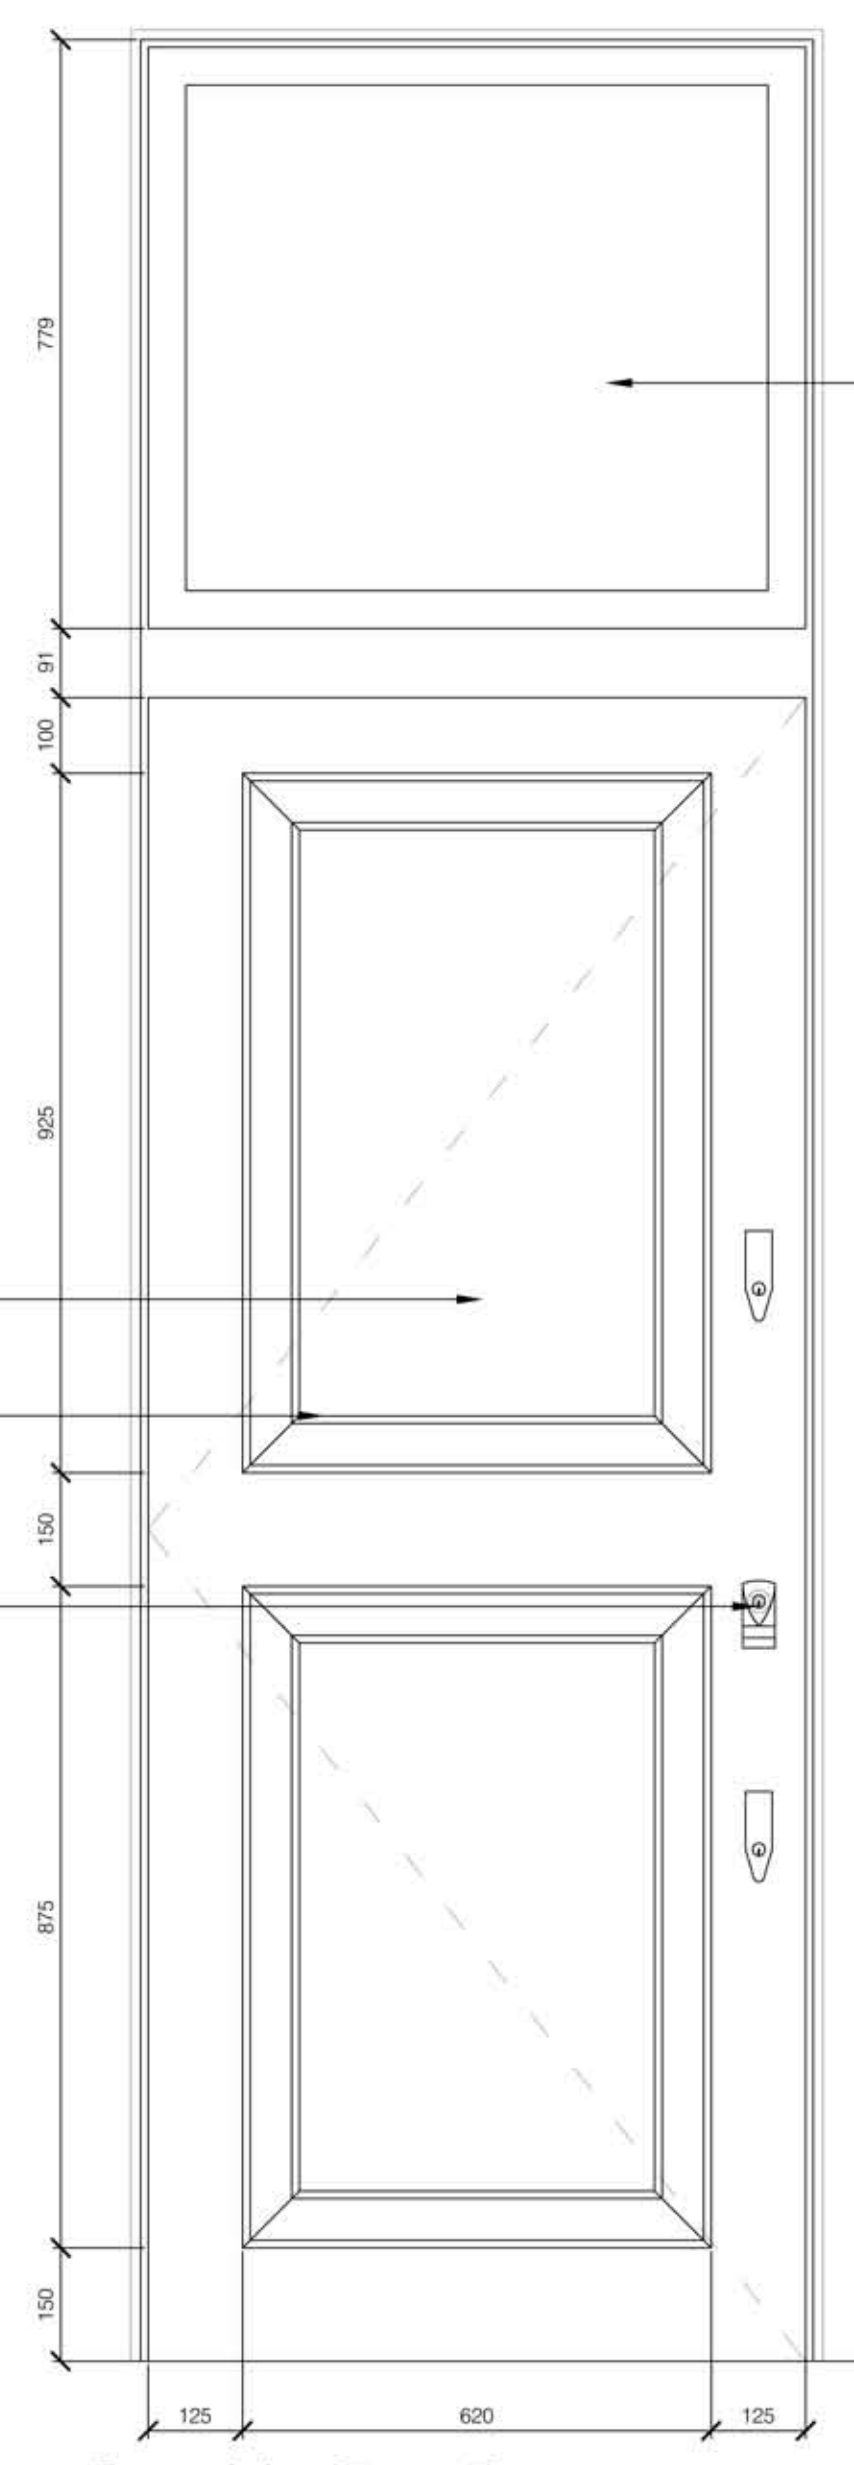

External door Type - E:

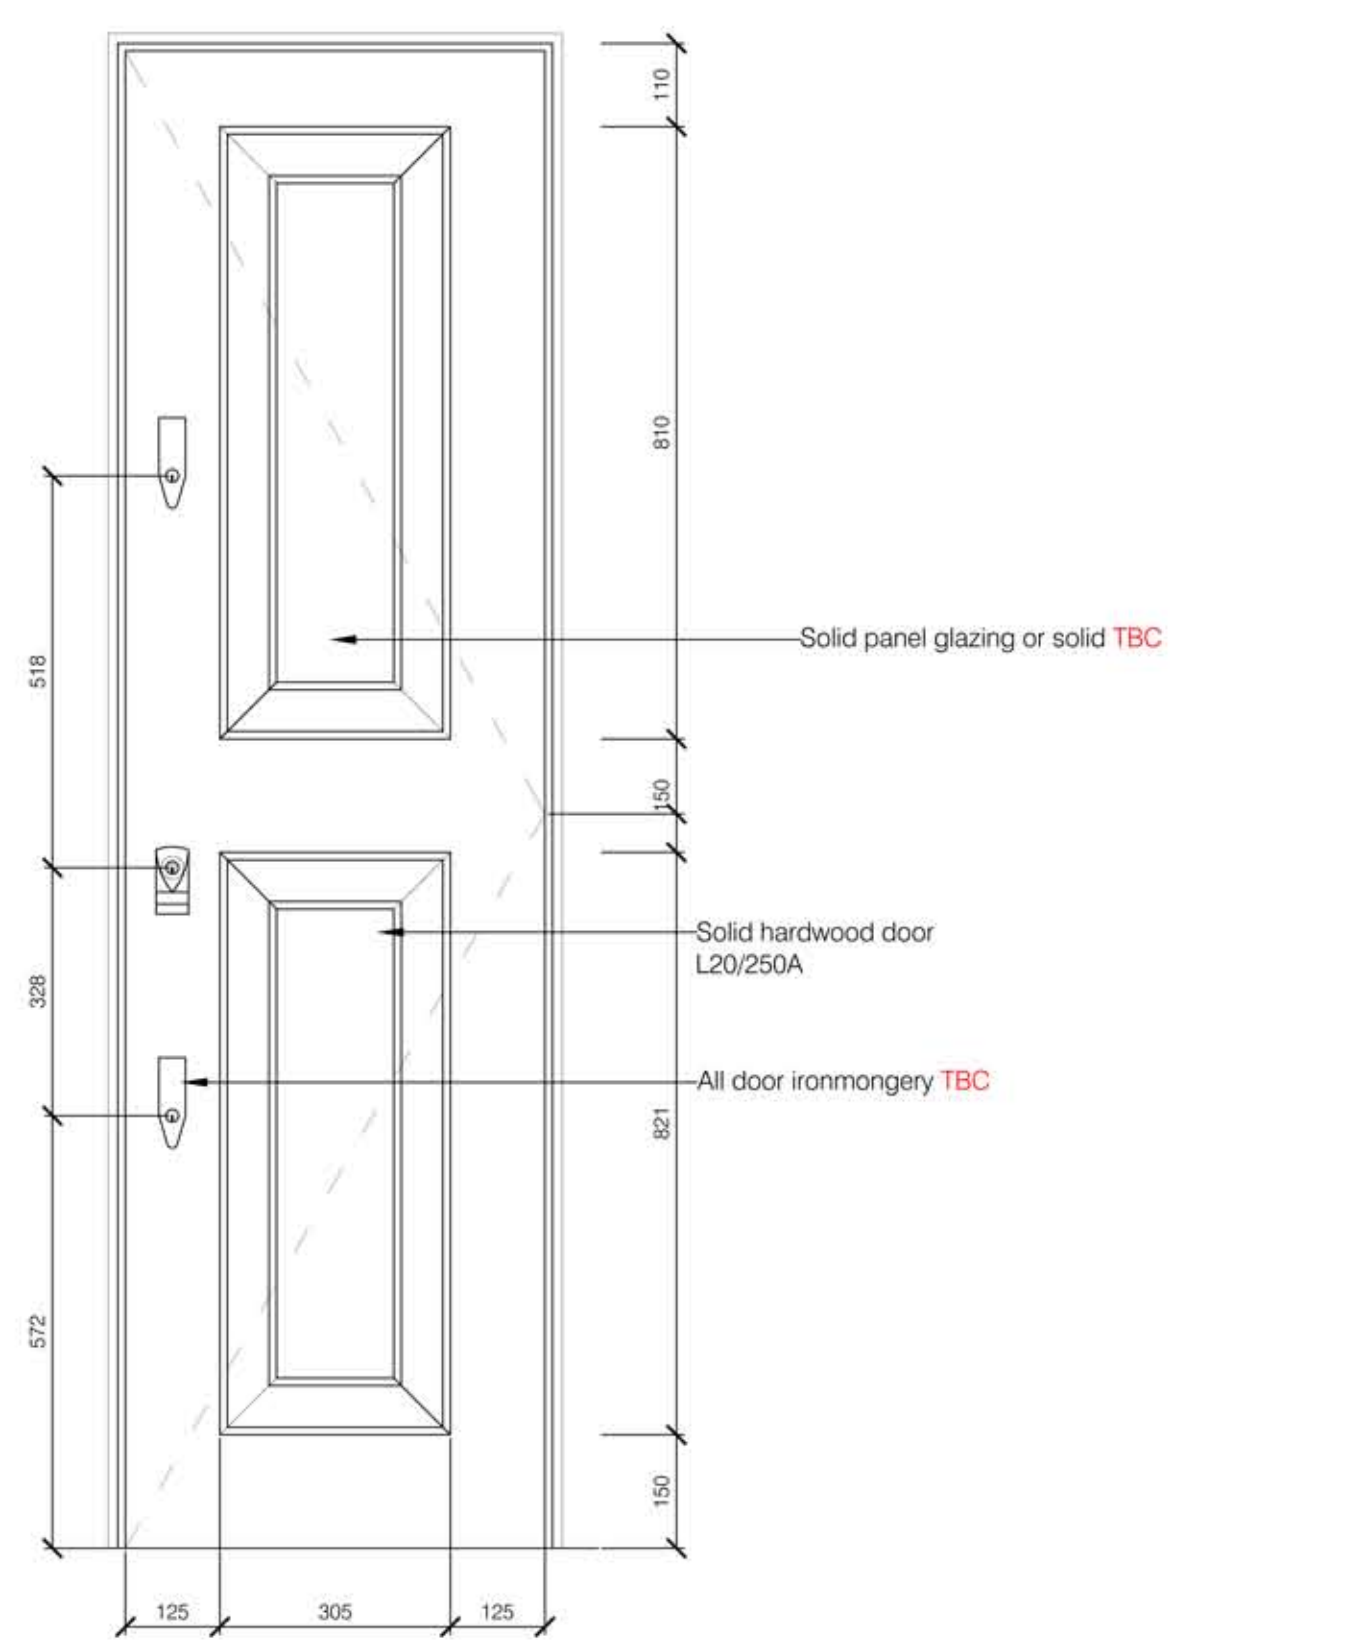

External door Type - D:

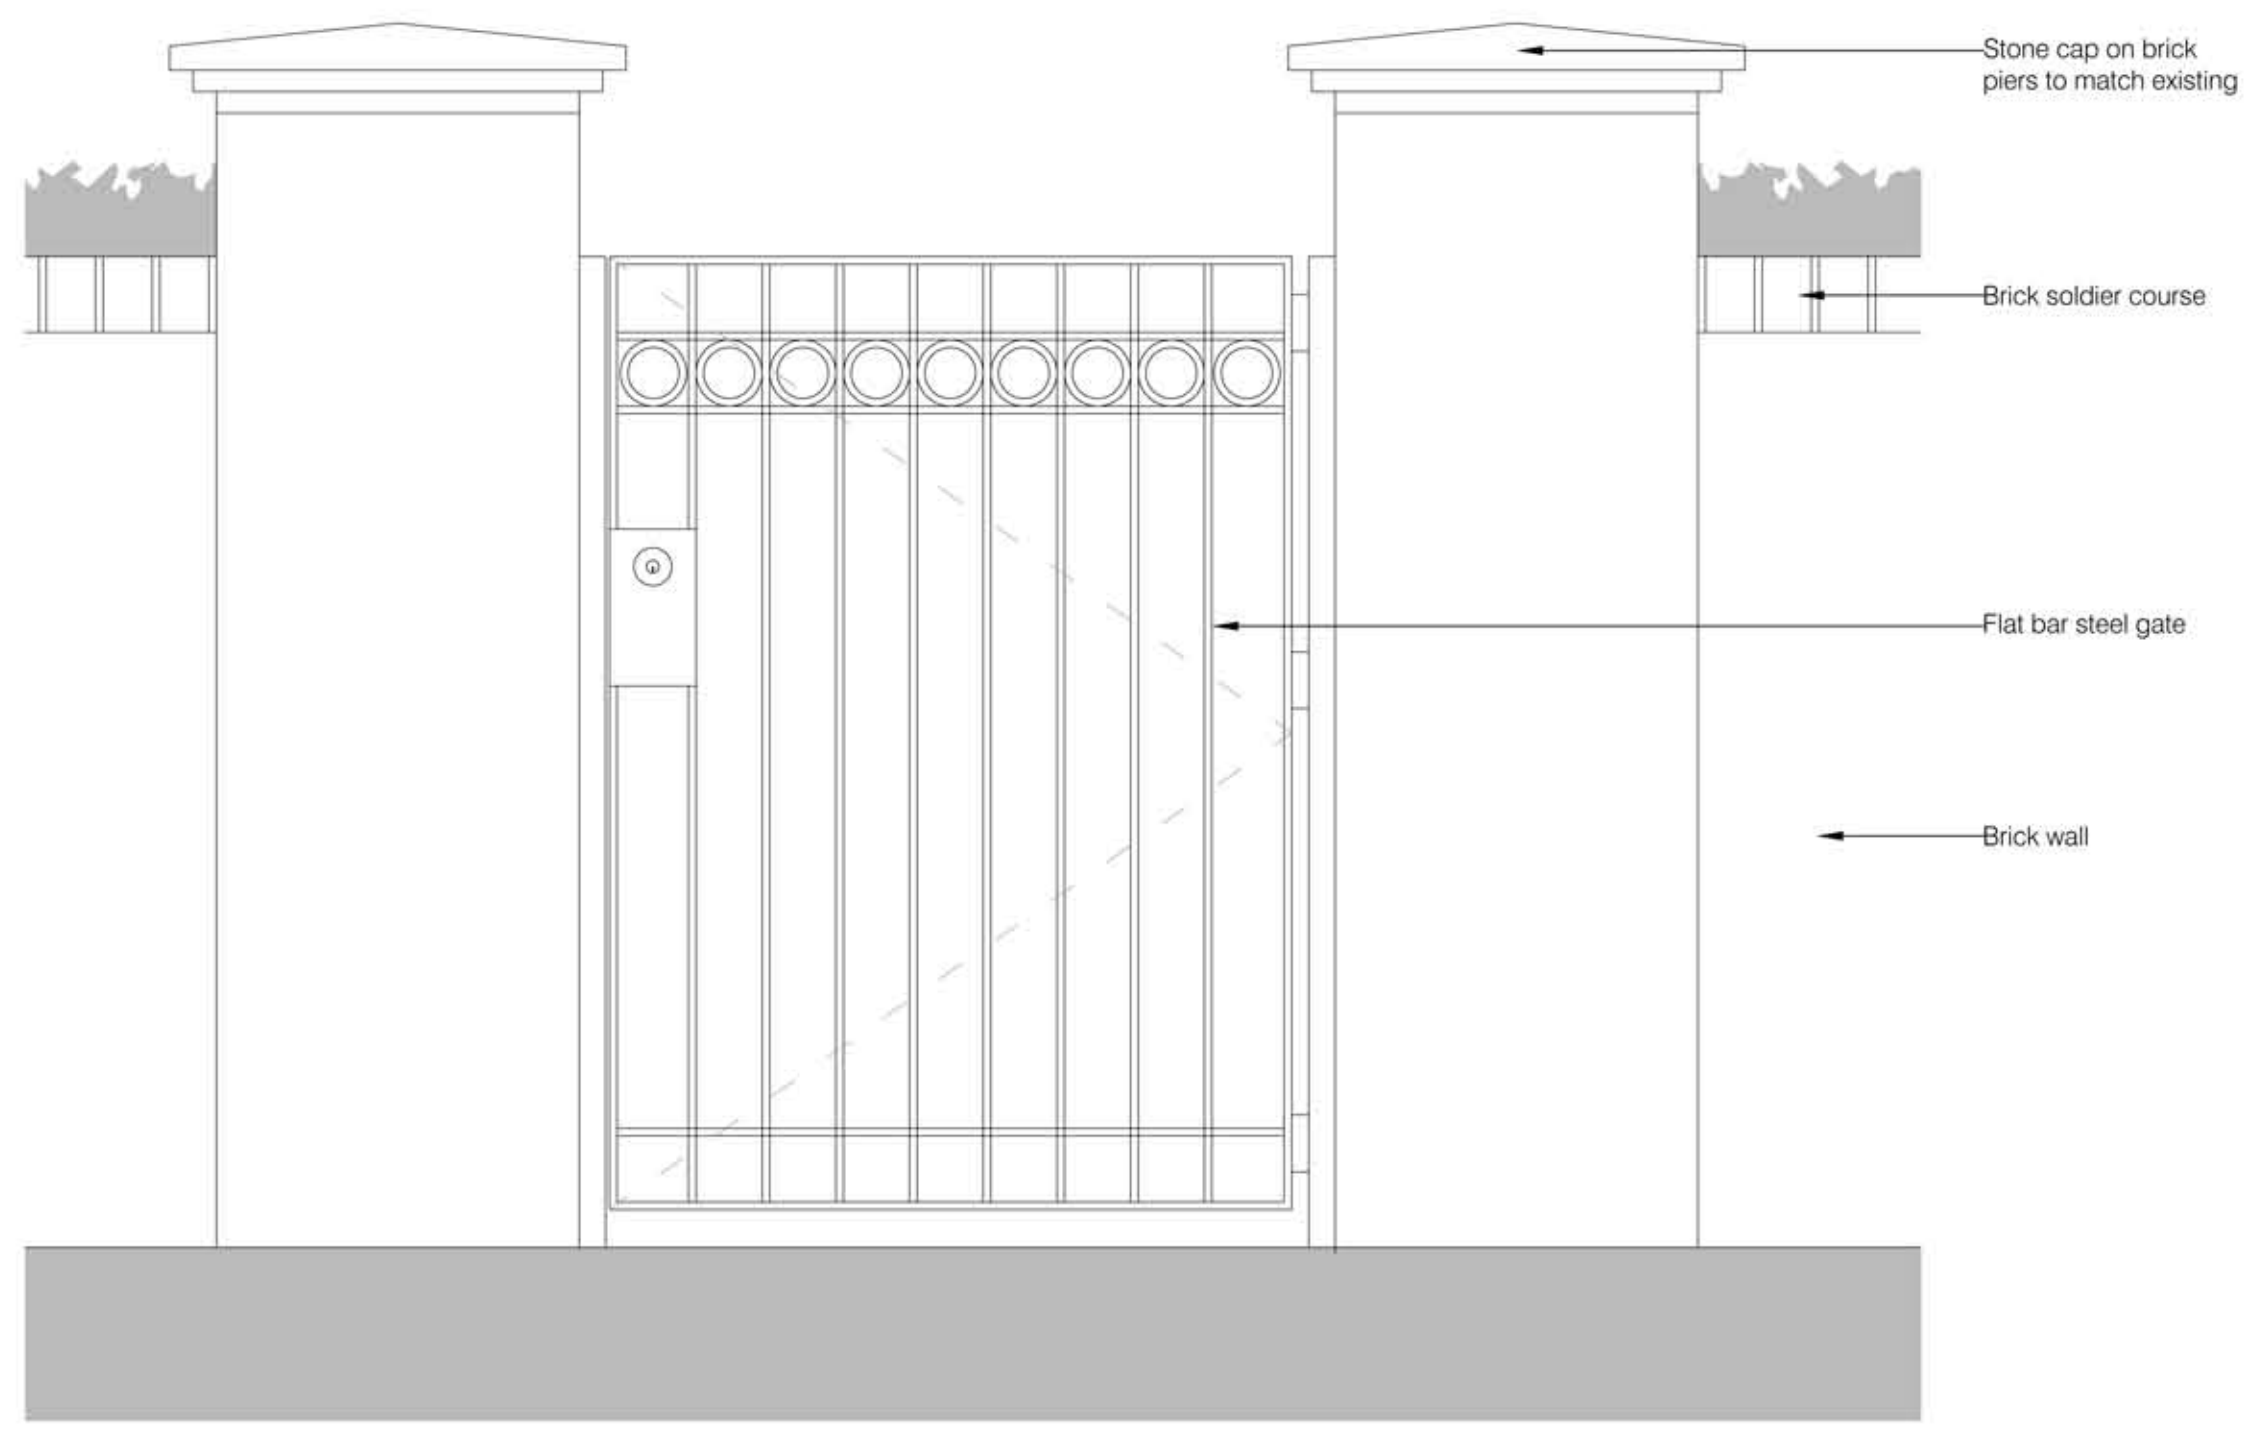

Typical front gate & boundary wall



Read in conjunction with drawings:
 (03)15 to (03)30



client name	S & T (Ltd)
address	18-20 Elsworth Road London NW3 3DJ
project	Proposed External Door Types
title	Planning
date	07/07/2017
drawn	PV
checked	BL
scale	1:10 @ A1
drawing number	(03)19
revision	A
job number	832-01