



Rev	Date	Details	Drawn by	Checked by
A	12/07/2017	Preliminary issue for information/comment	PV	BL
B	18/12/2017	Window openings amended	PV	BL


Window Type - G: for Section Details, refer to drawing (03)24  
W.B.01  
W.B.07 (handed)

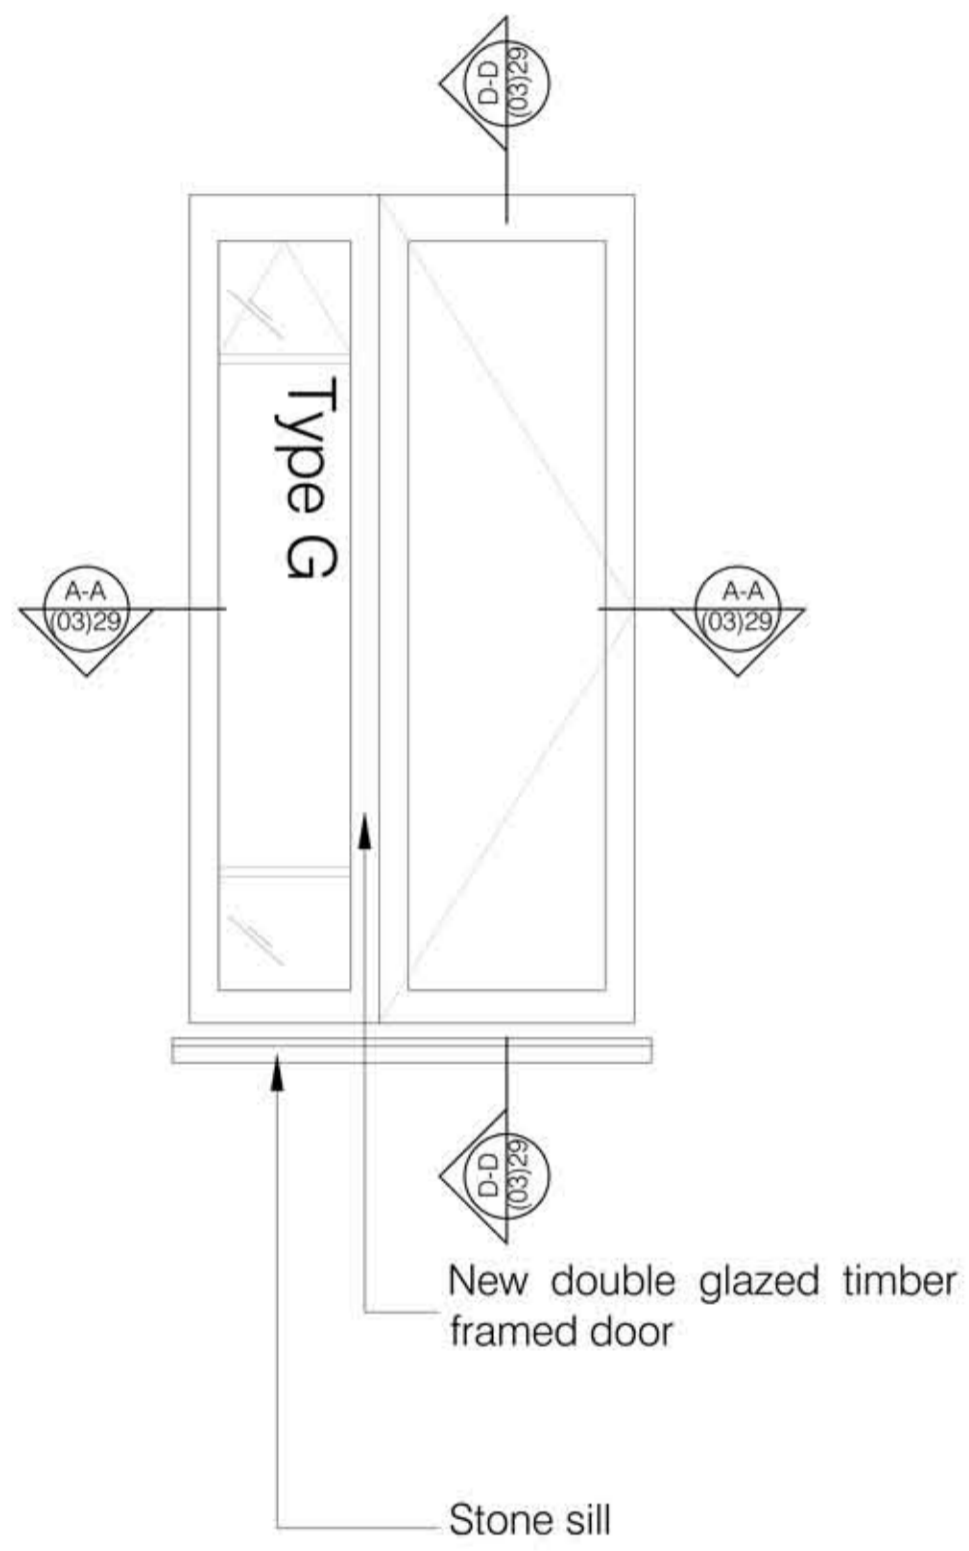

Window Type - H: for Section Details, refer to drawing (03)24  
W.B.02 (handed)  
W.B.06

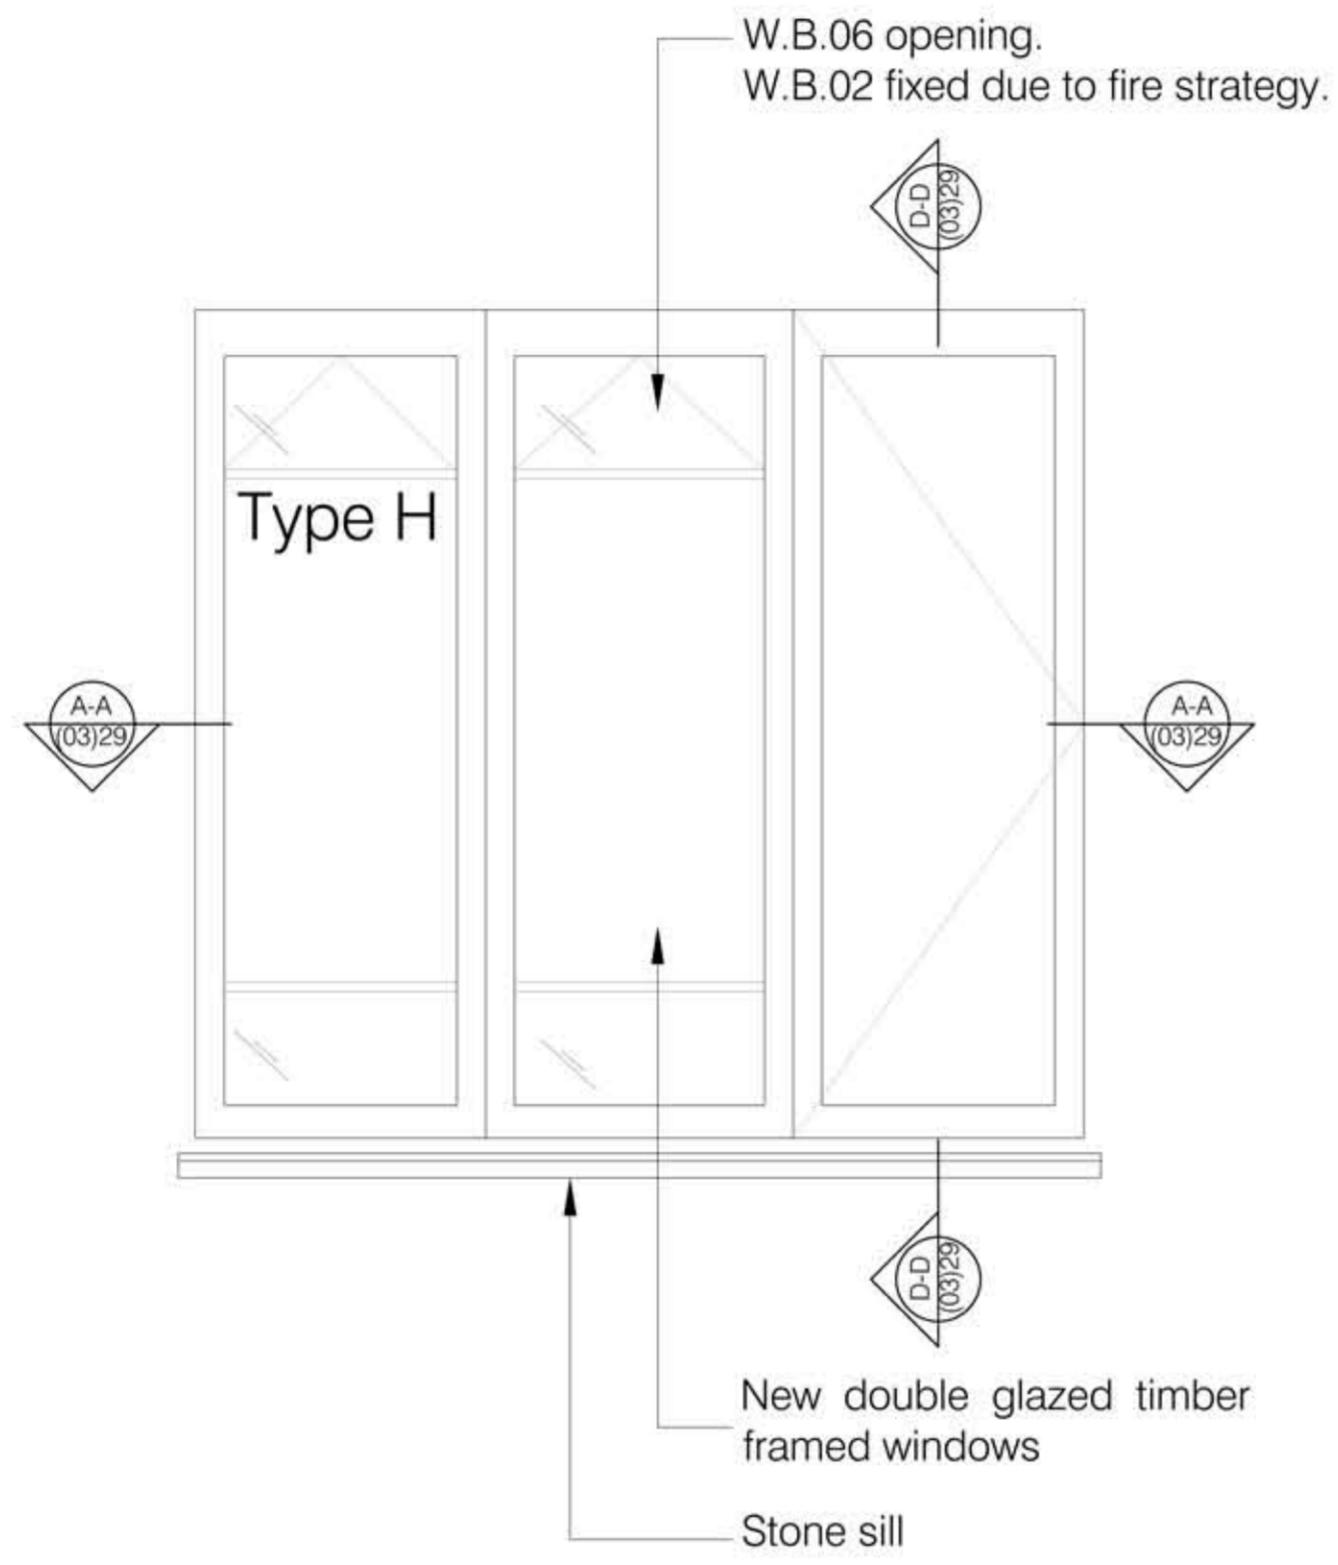

Window Type - P: for Window Section details, refer to drawing (03)24  
W.G.05    W.G.07    W.G.09  
W.G.17    W.G.18    W.G.19

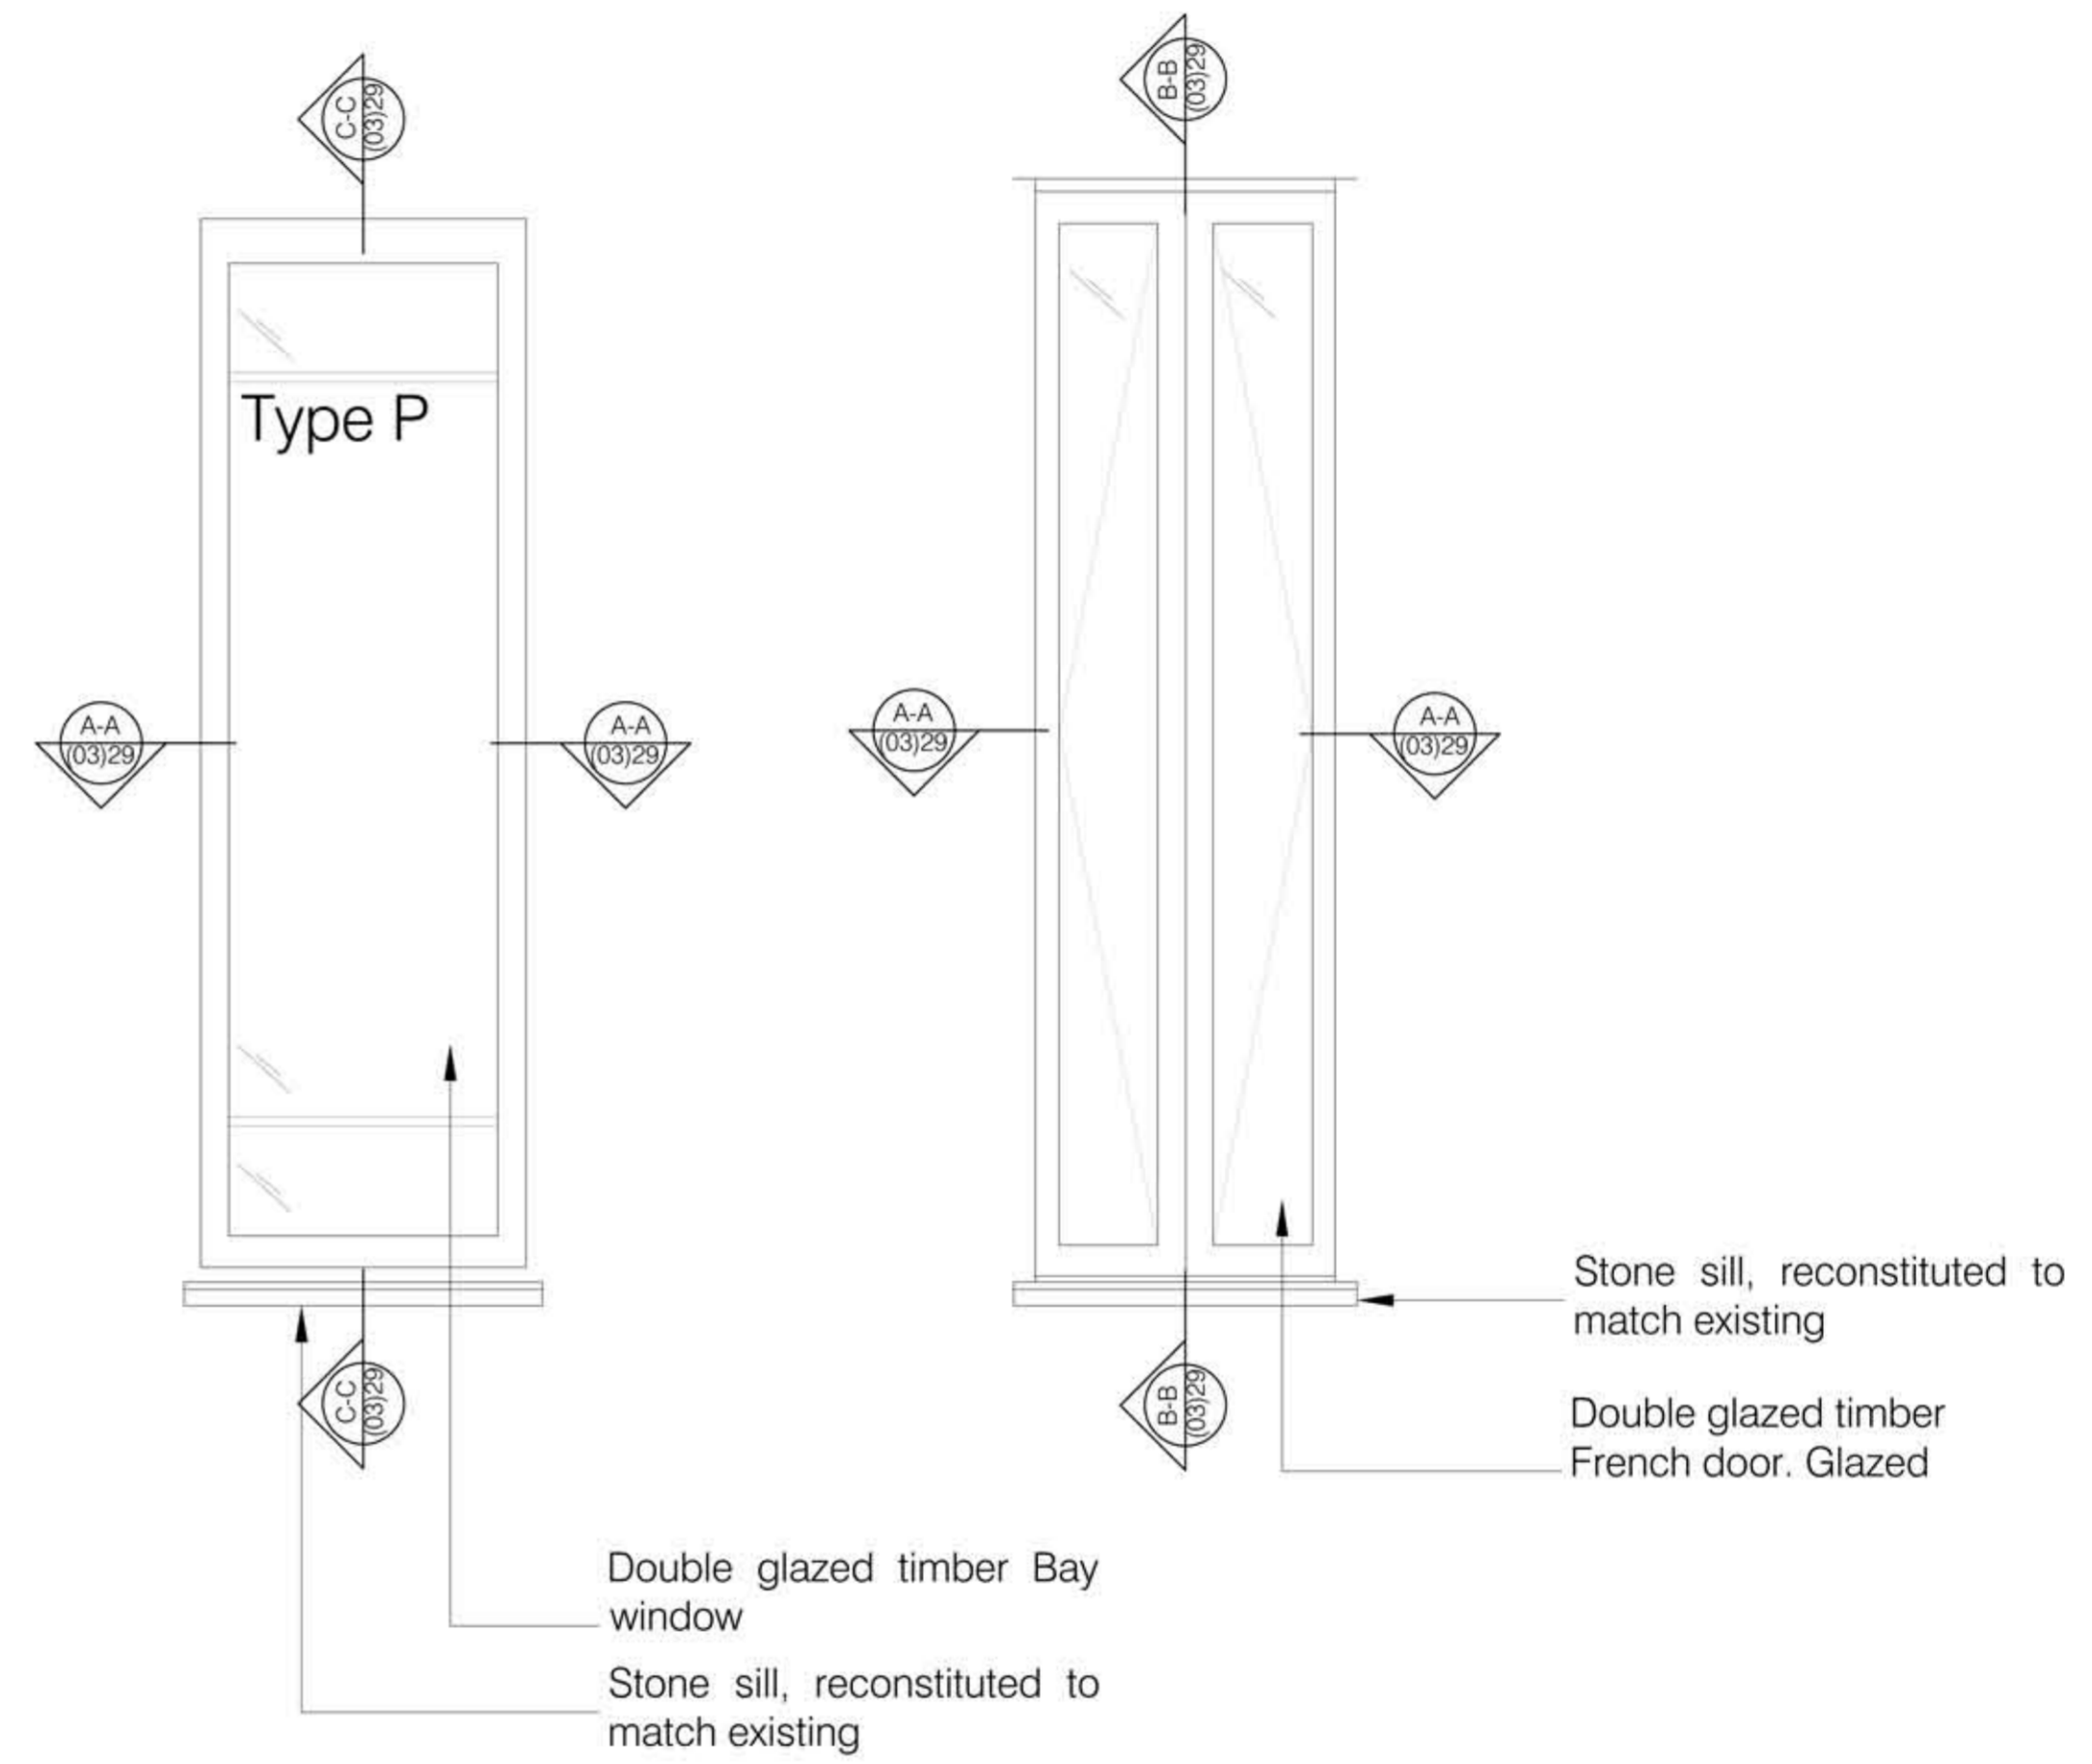

Read in conjunction with drawings:  
(03)15 to (03)30



client name	
S & T (Ltd)	
18-20 Elsworth Road London NW3 3DJ	
project	
Proposed Window Types III Timber Windows	
title	
Planning	
date	drawn
11/07/2017	PV
scale	checked
1:20 @ A1	BL

(03)23  
drawing number  
revision B  
job number 832-01

