



Window Type - N:
W.G.04 W.G.16

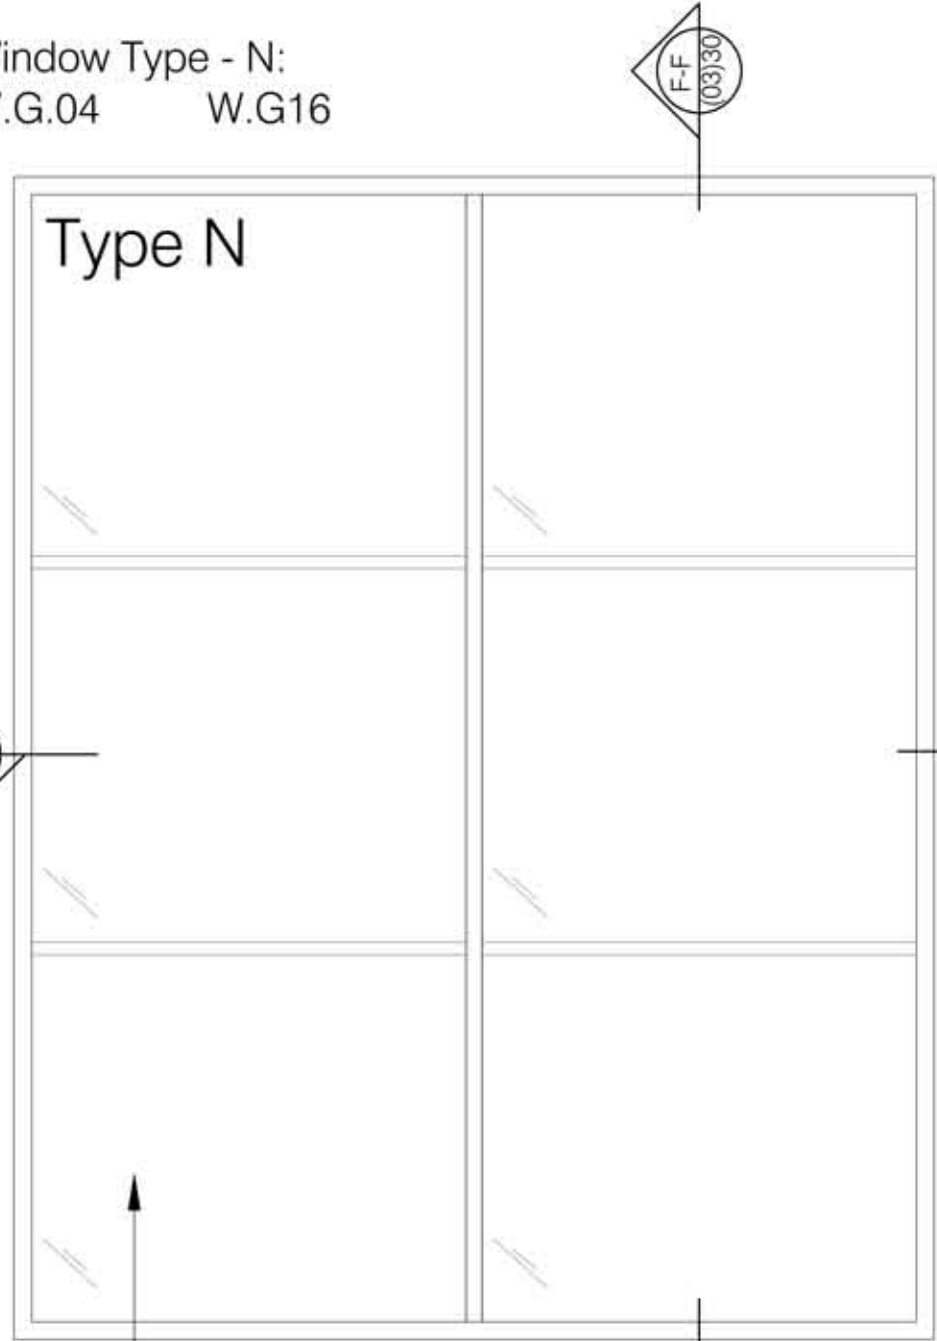


Black steel framed windows

Window Type - O:
W.G.15

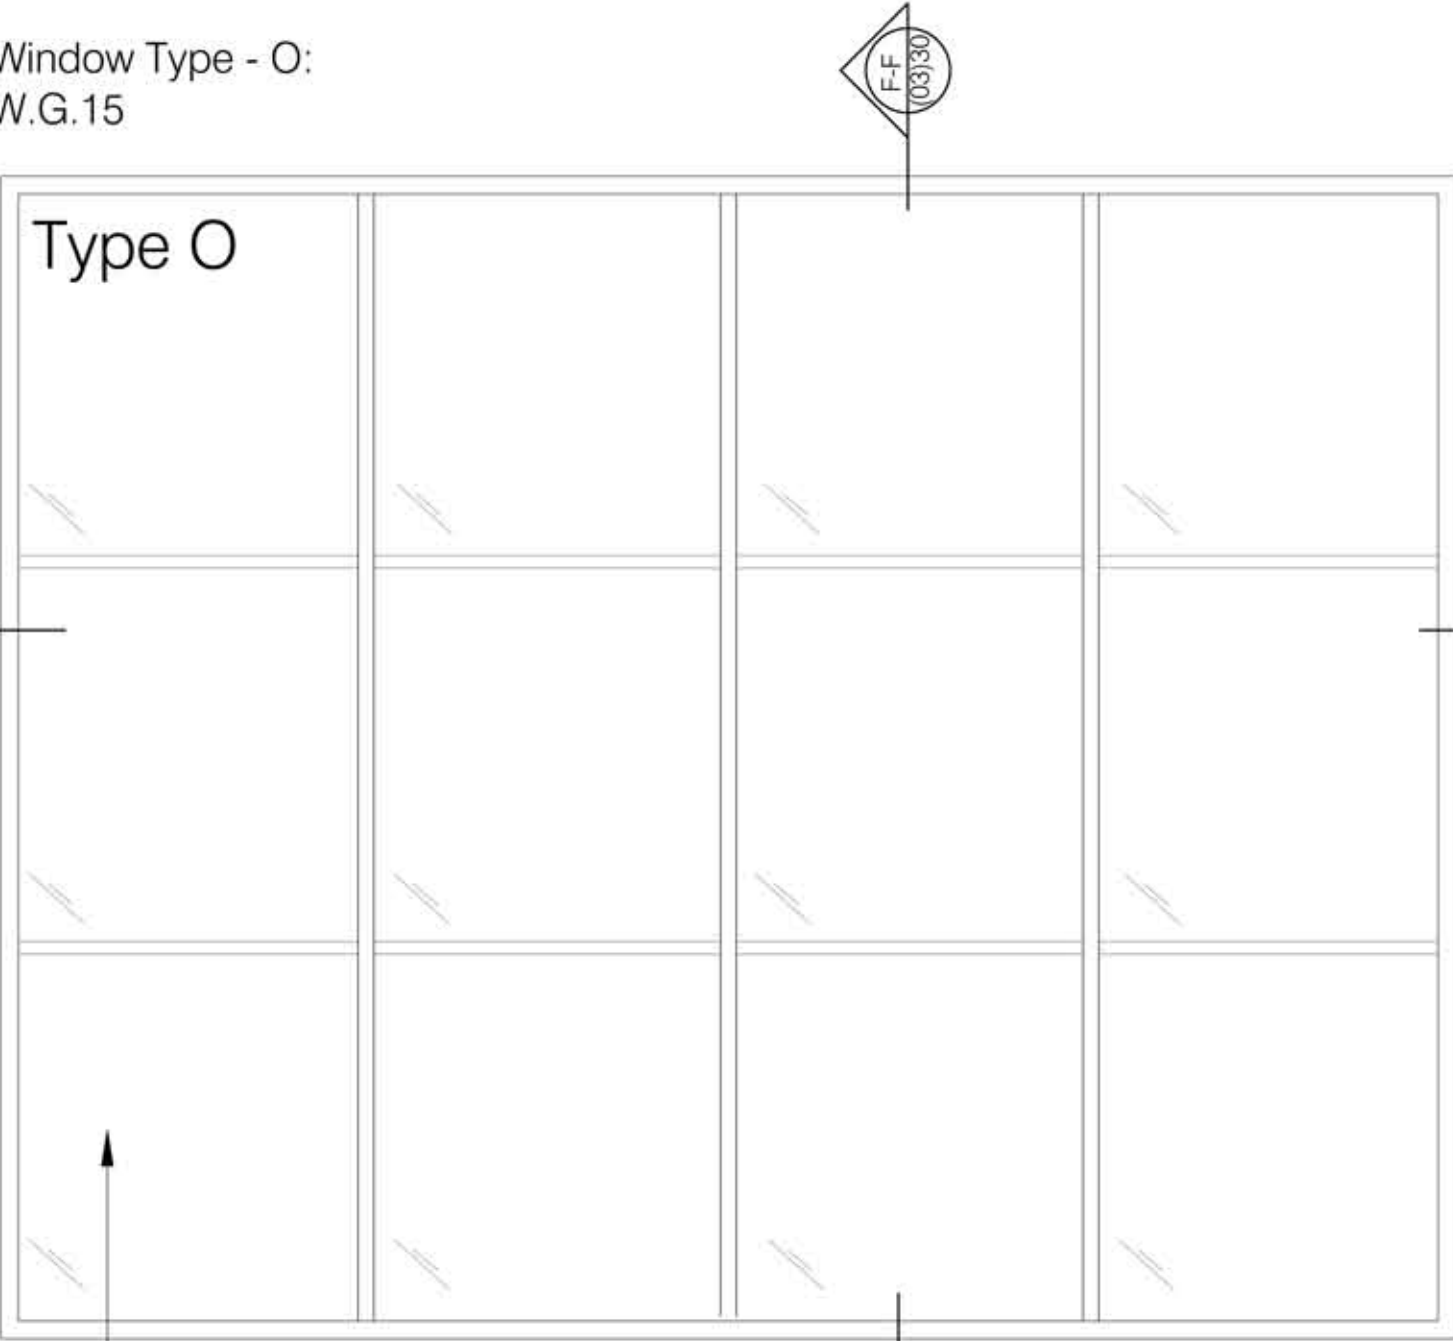


Steel Framed Windows

Window Type - Q:
W.G.03

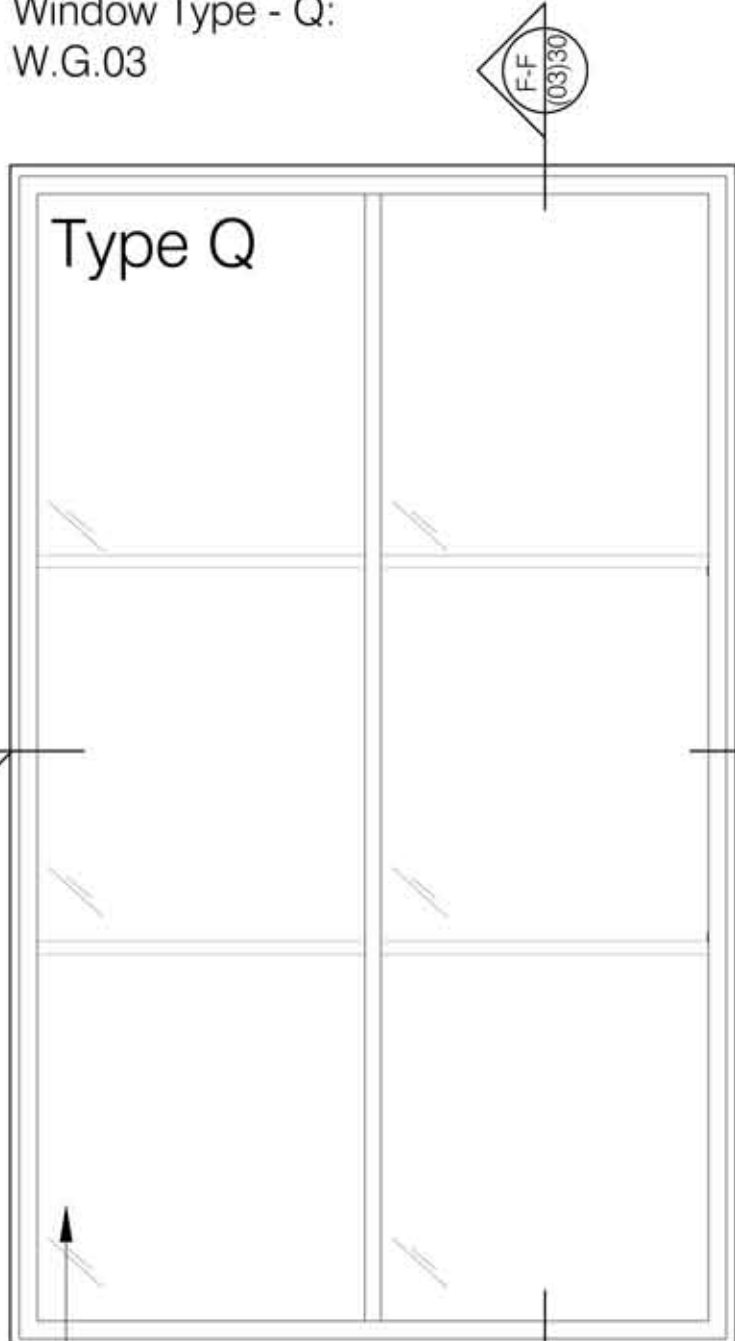

Steel framed windows

Window Type - T:
W.B.03

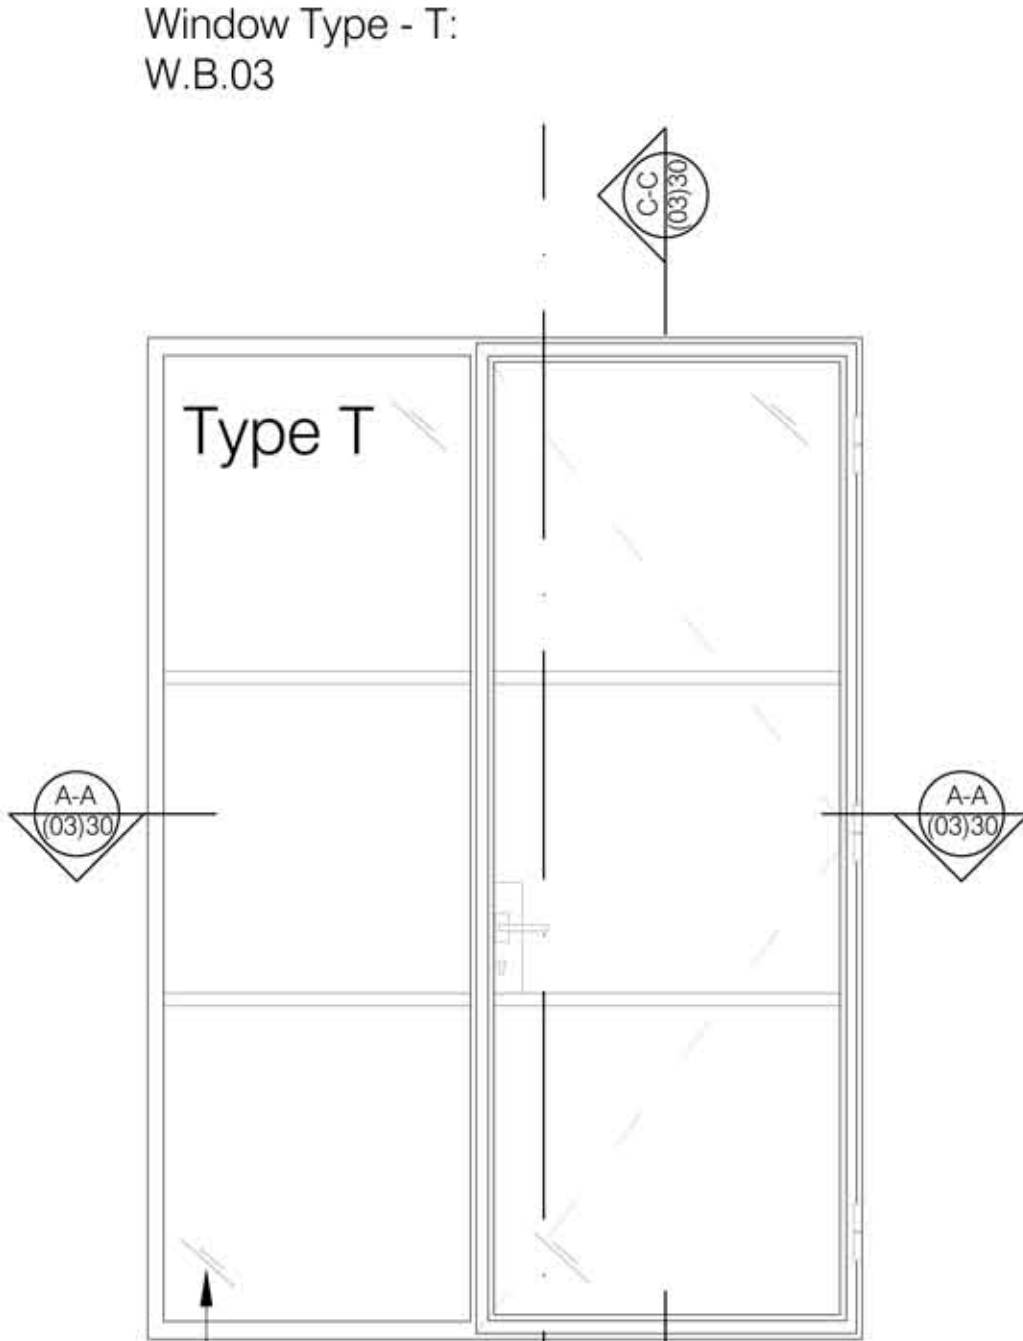


Black steel framed windows

Window Type - R:
W.B.10




Black steel framed doors
and windows

Window Type - S:
W.B.09

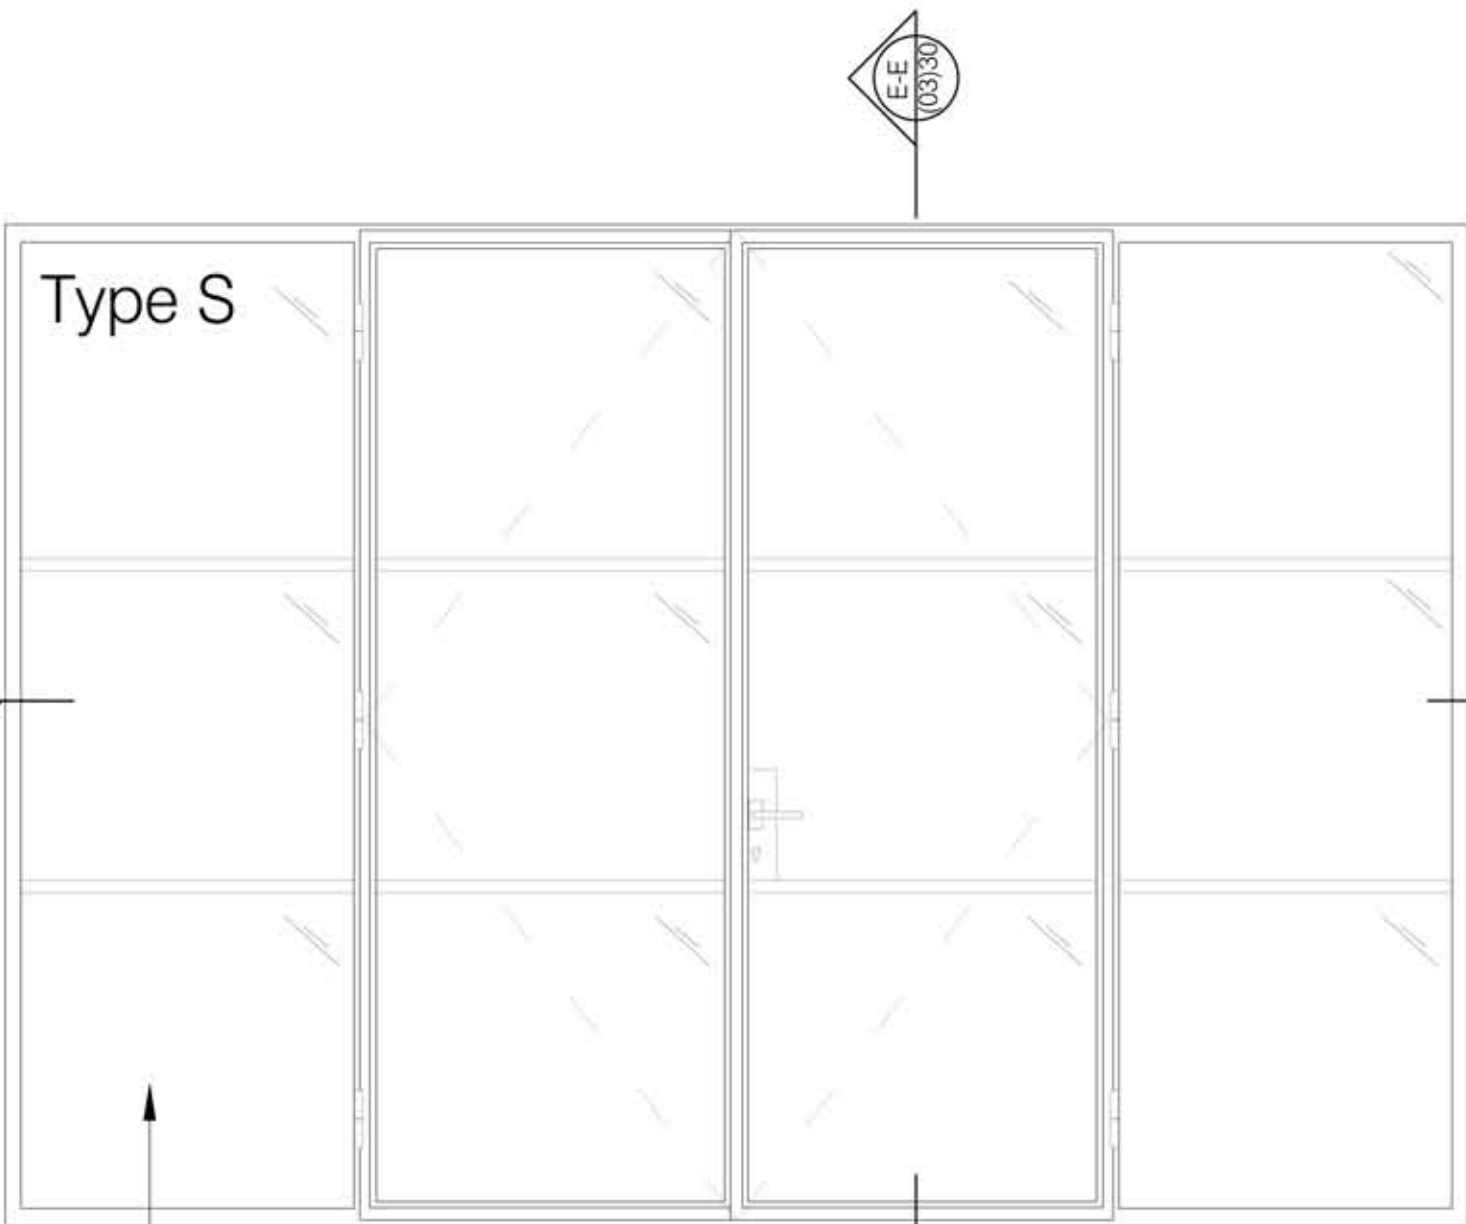

Black steel framed doors
and windows

Window Type - U:
W.B.04

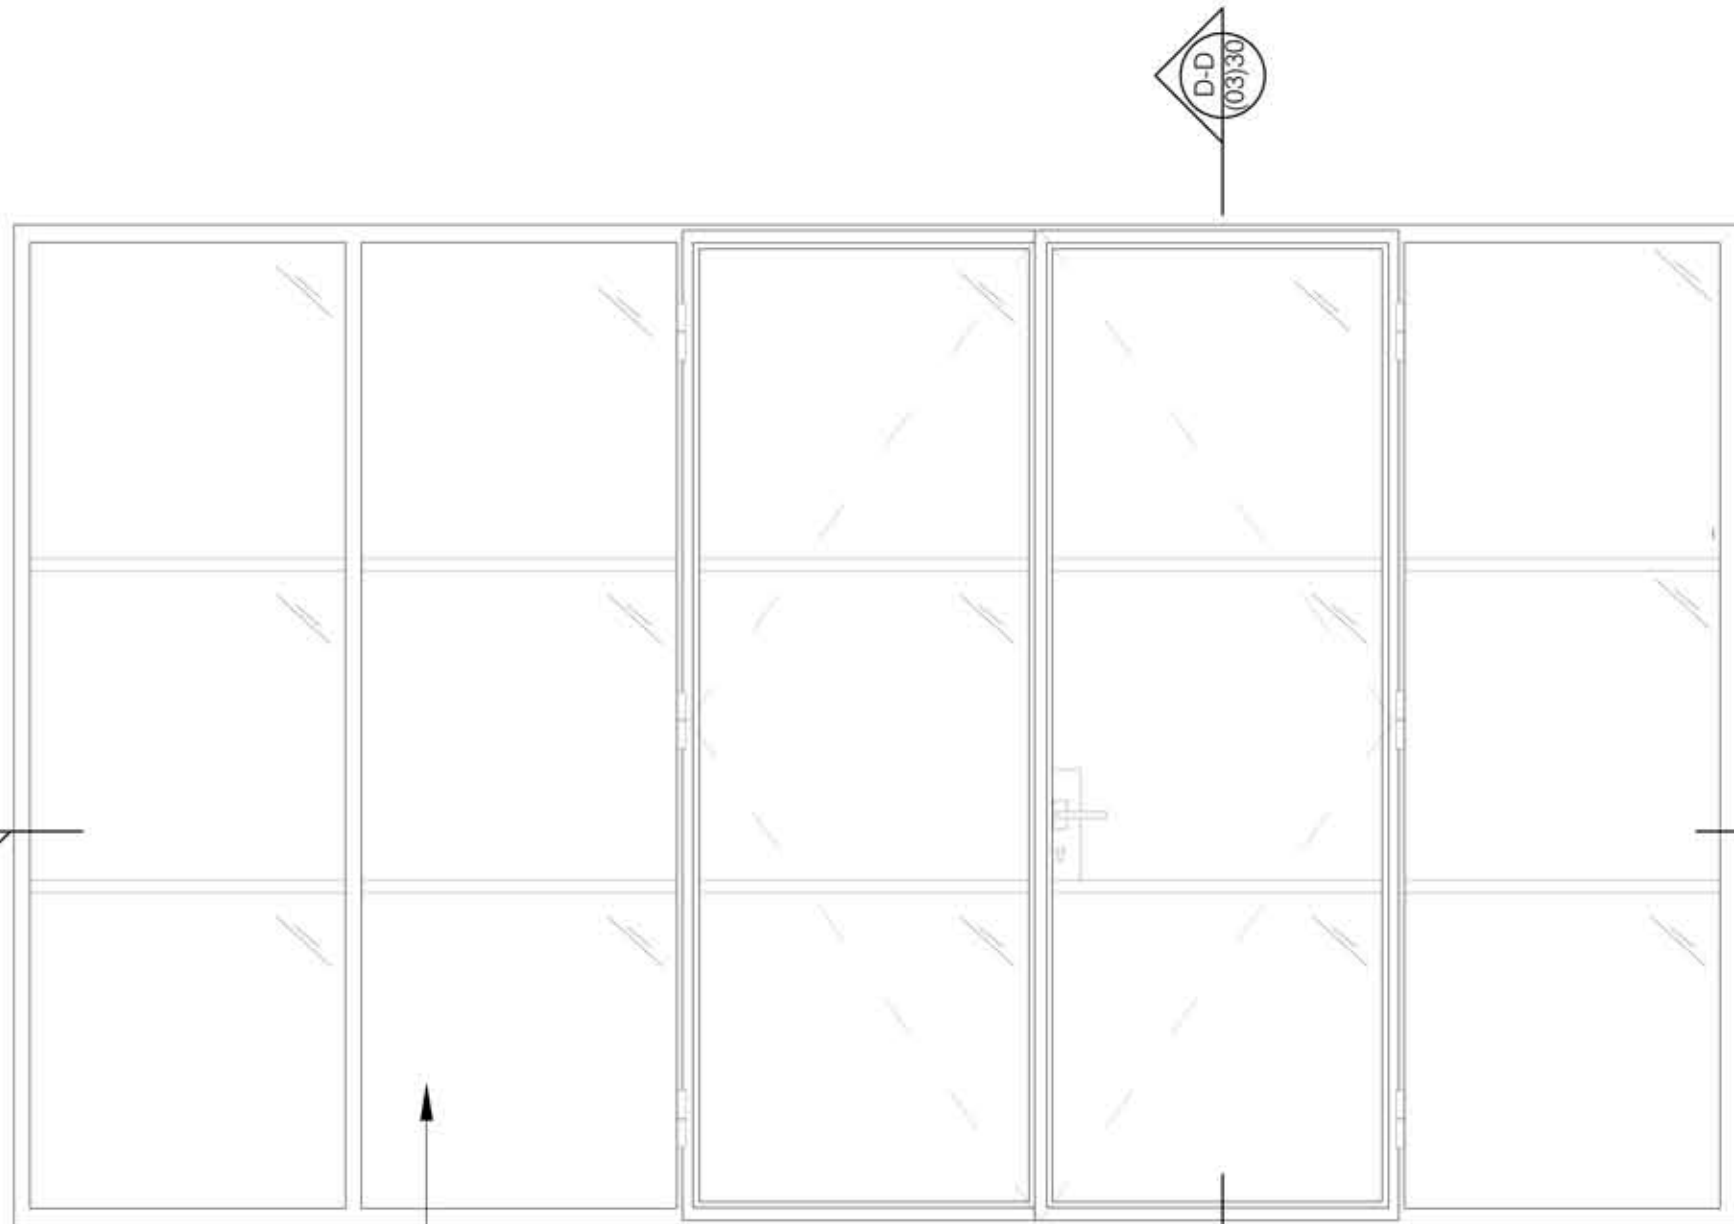

Black steel framed doors
and windows

Rev	Date	Details	Drawn by	Checked by
A	12/07/2017	Preliminary issue for information/comment	PV	BL
B	20/02/18	Issue for Approval	CM	BL

Read in conjunction with drawings:
(03)30



S & T (Ltd)

18-20 Elsworth Road
London
NW3 3DJ

Proposed Window Types IV
Metal Windows

Information

12/07/2017 PV

1:20 @ A1 BL

(03)24

B 832-01

