

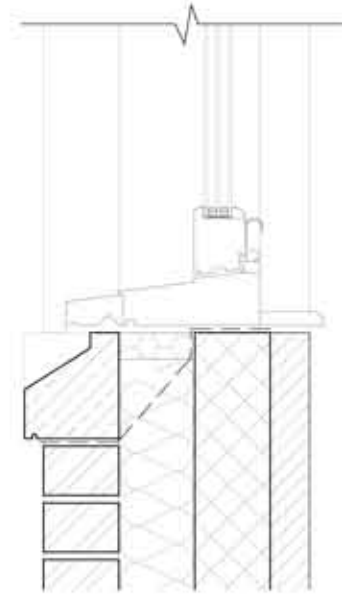
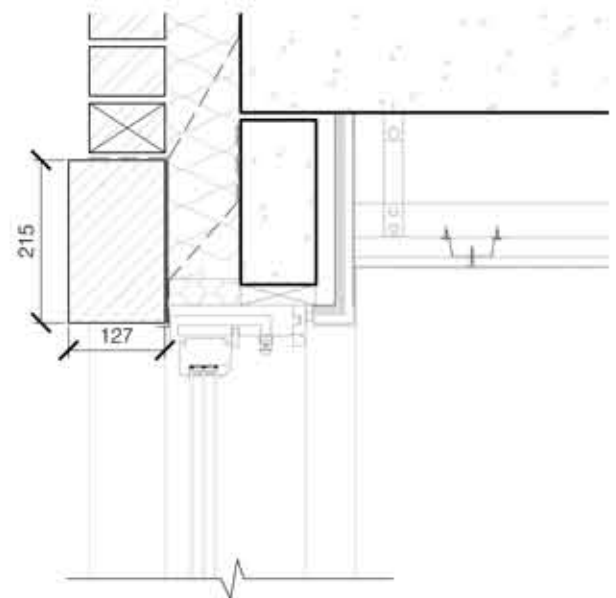


Rev	Date	Details	Drawn by	Checked by
A	12/07/2017	Preliminary issue for information/comment	PV	BL
B	07/12/2017	Window horns added	CM	BL
C	20/02/2018	Frame details amended	CM	BL

This drawing is the property of BOX architects and is not to be used, copied, or reproduced in any form without the written consent of BOX architects. The information contained herein is for the use of the client only and is not to be used for any other purpose. BOX architects is not responsible for any errors or omissions in this drawing.

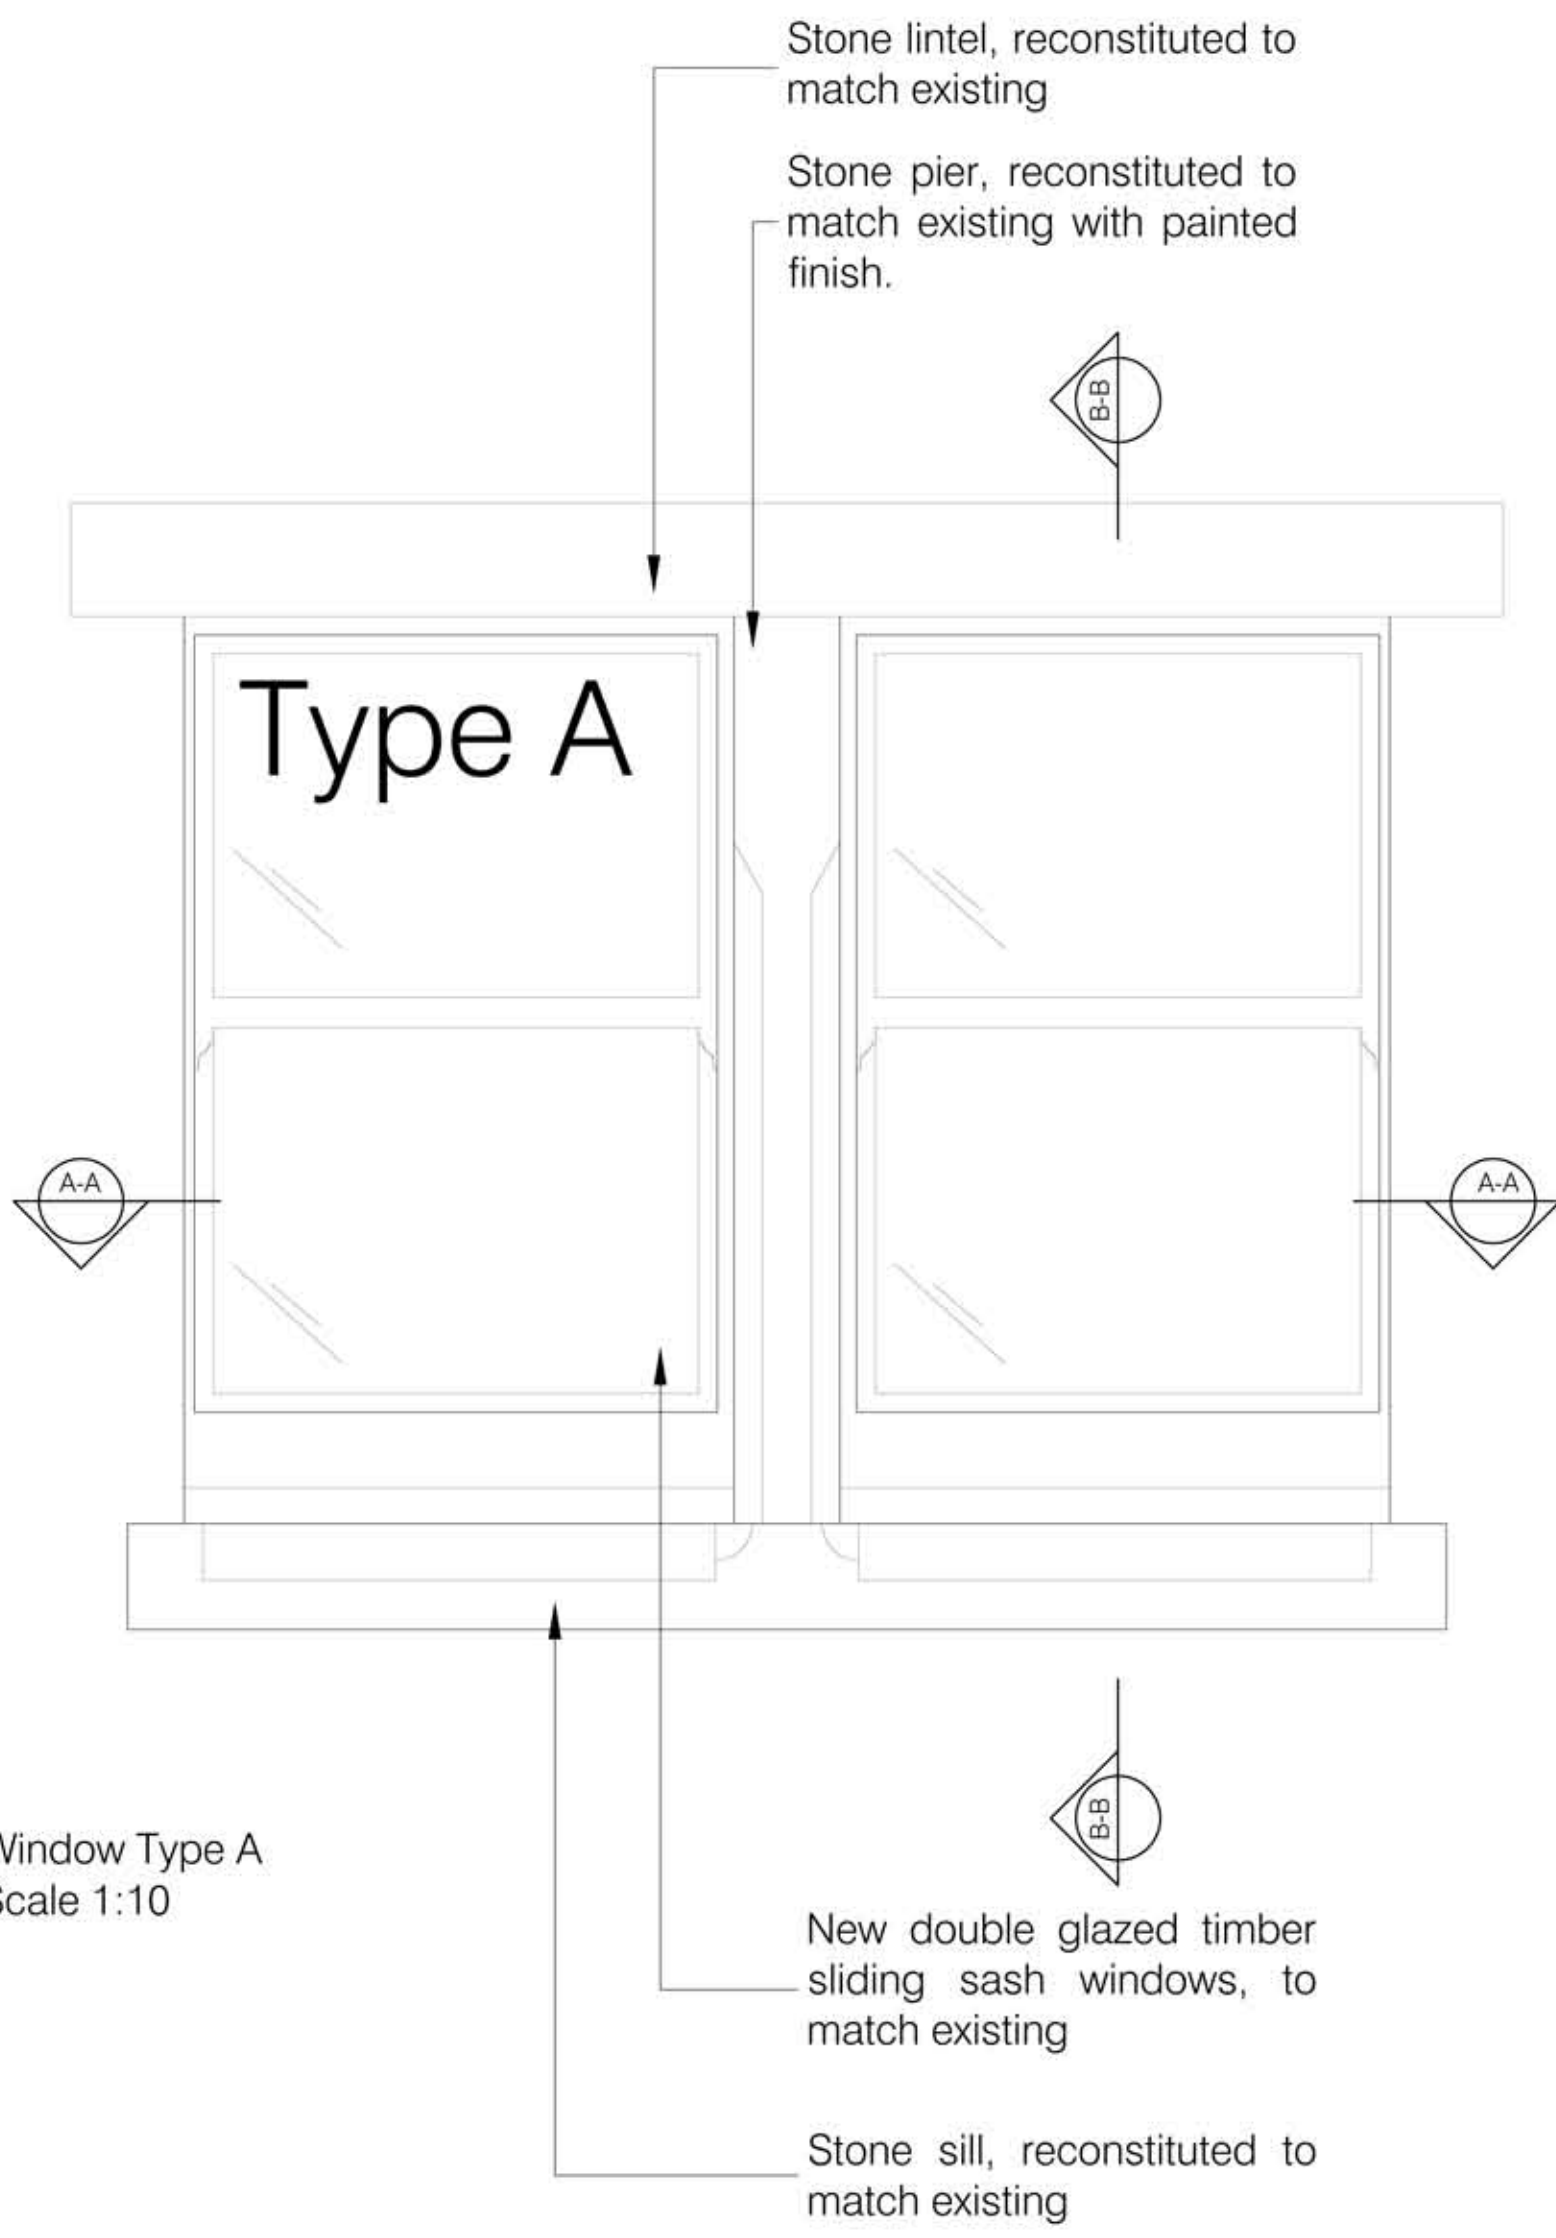

Section B-B
Typical window head and sill detail
Scale 1:10

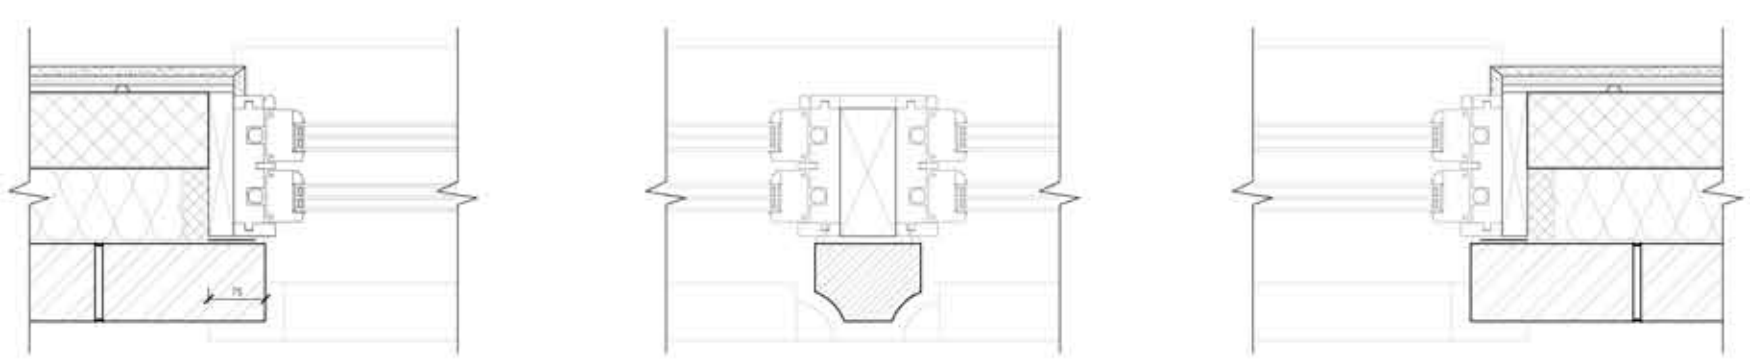

Section A-A
Typical jambs and sash window detail mullion
Scale 1:10

Read in conjunction with drawing (03)15



client name		S & T (Ltd)
project		18-20 Elsworth Road London NW3 3DJ
title		Typical Window Detail Type A
status		Planning
date	drawn	17/07/2017 PV
scale	checked	1:10 @ A1 BL
drawing number		(03)25
revision	job number	
C	832-01	

