



Rev	Date	Details	Drawn by	Checked by
A	12/07/2017	Preliminary issue for information/comment	PV	BL
B	07/12/2017	Window horns added	CM	BL
C	20/02/2018	Window frame amended	CM	BL


The architect is responsible for ensuring that all drawings comply with the relevant building regulations and other standards, whether or not they are stated on the drawings. This drawing is for the purpose of providing information only and is not to be used for construction. The architect is not responsible for the accuracy of the information provided on this drawing. The architect is not responsible for the accuracy of the information provided on this drawing.

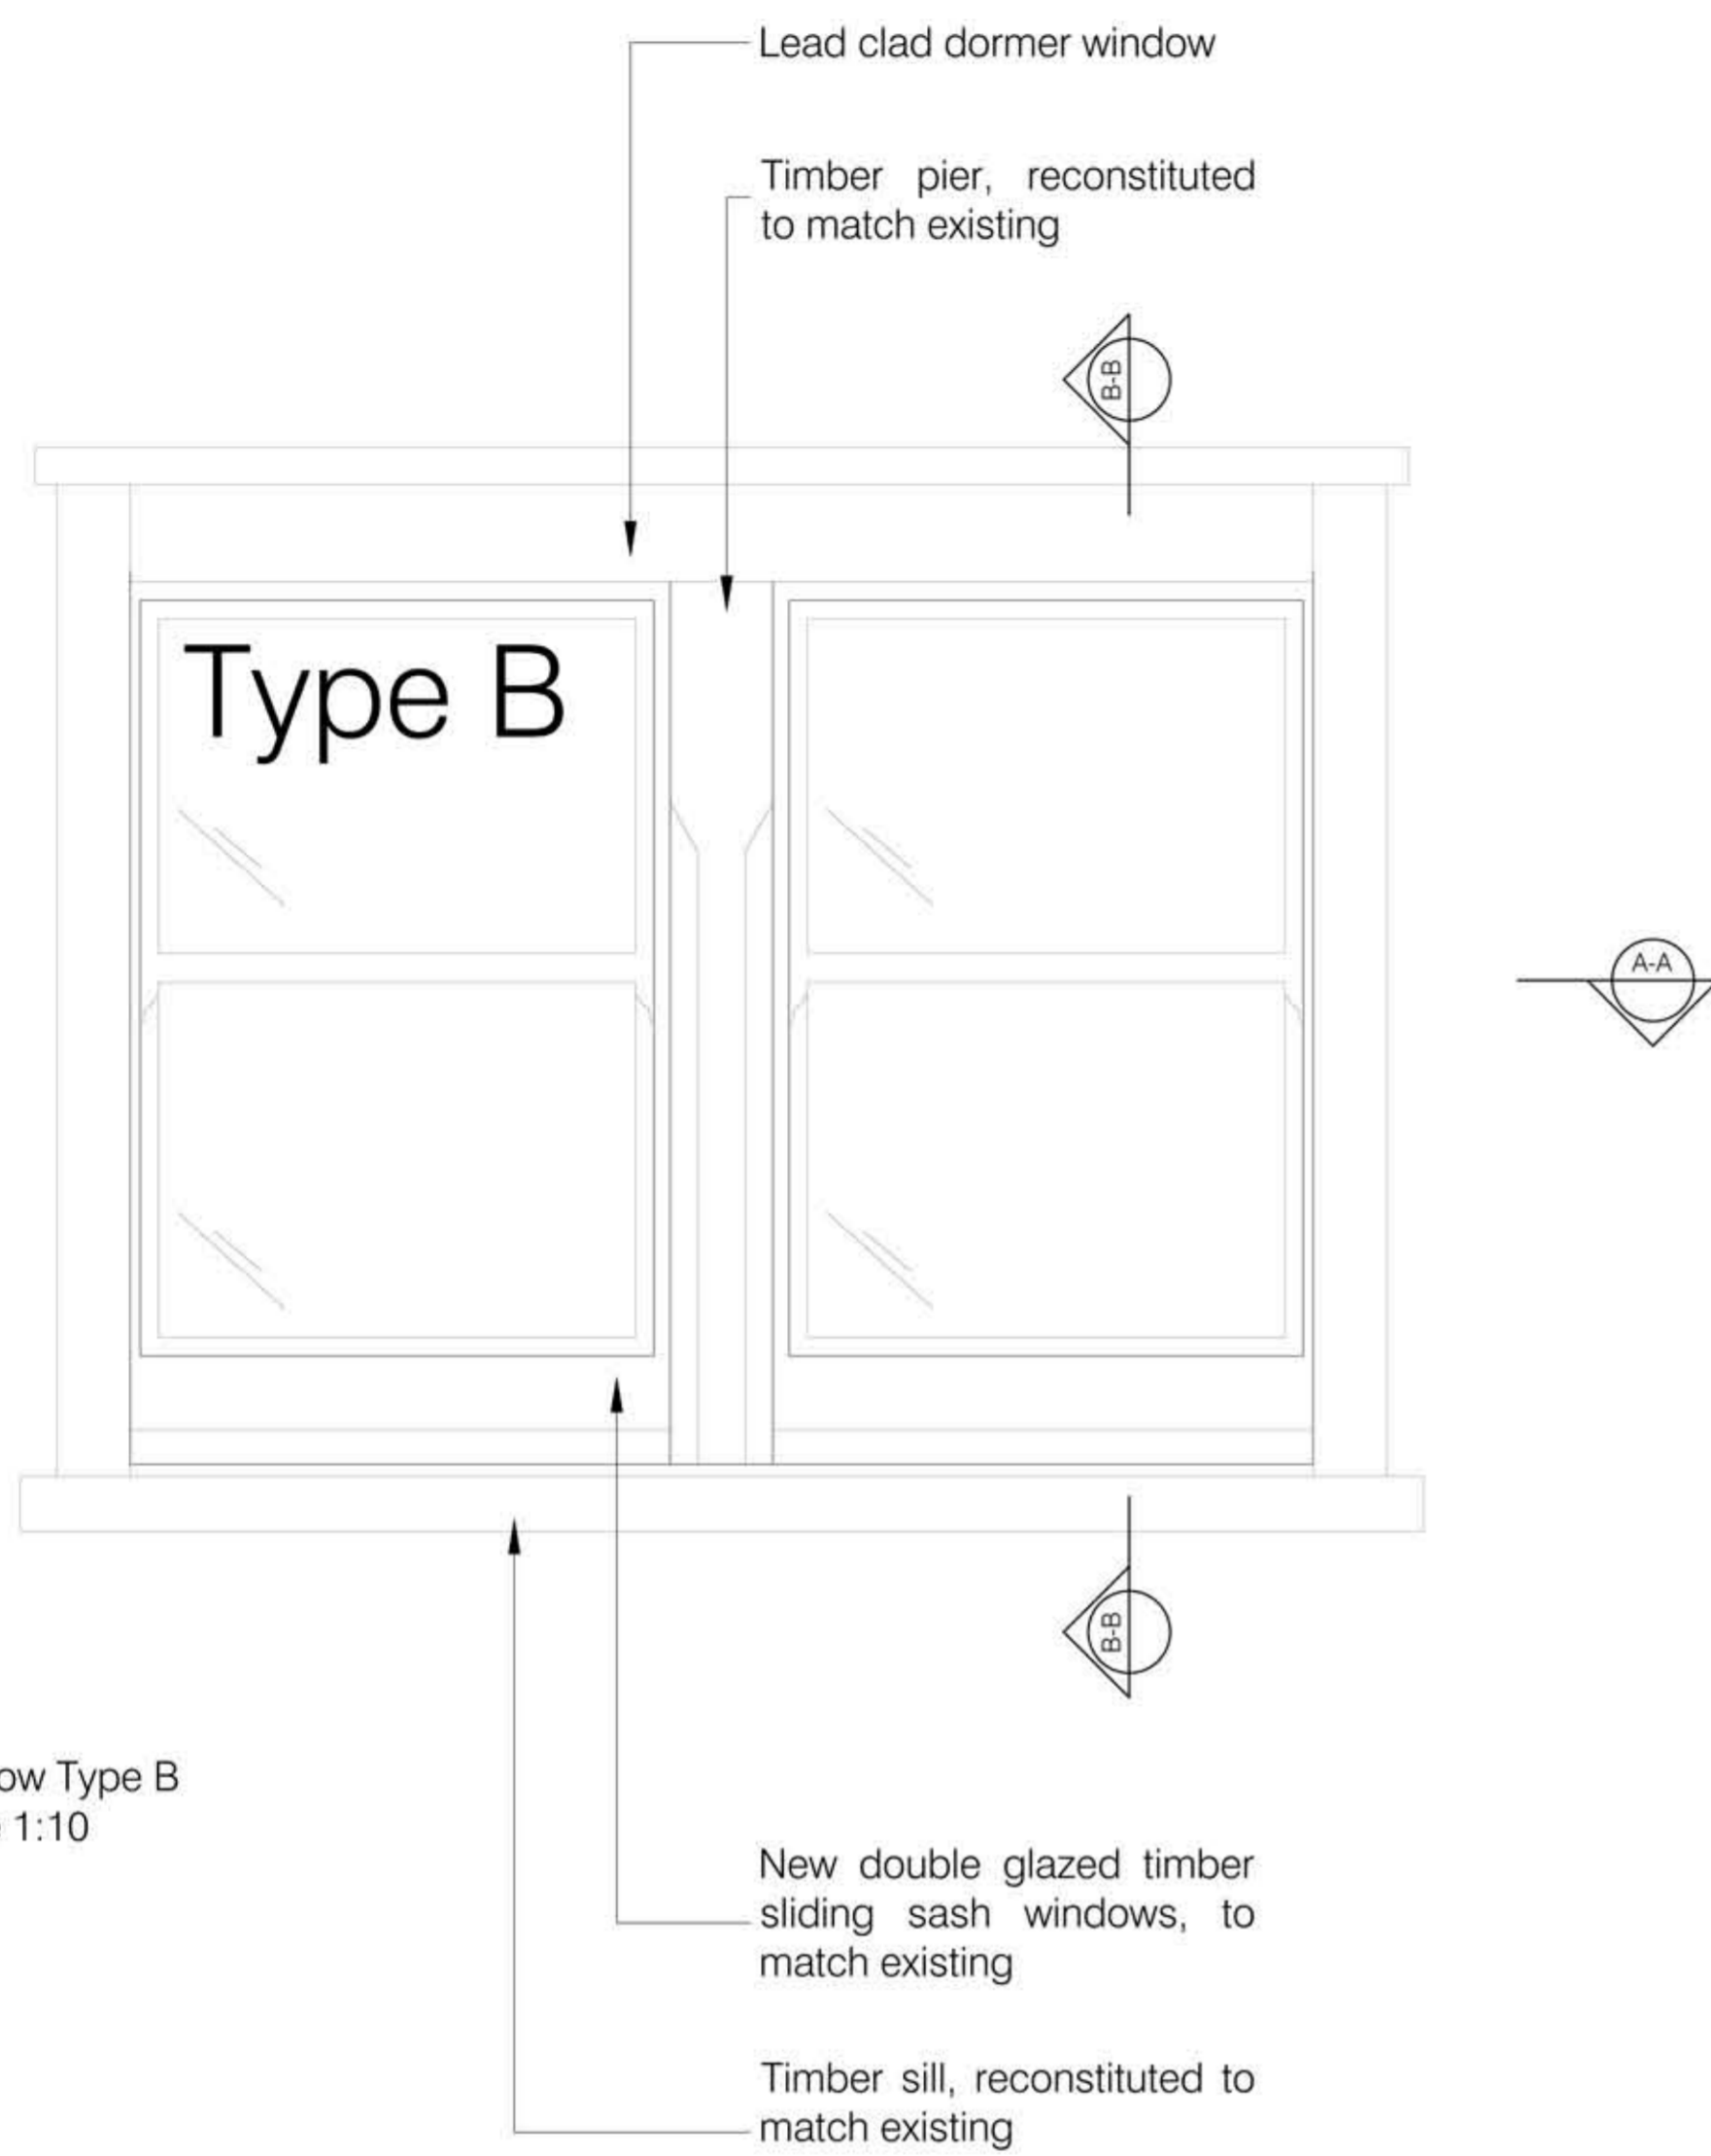

Window Type B  
Scale 1:10

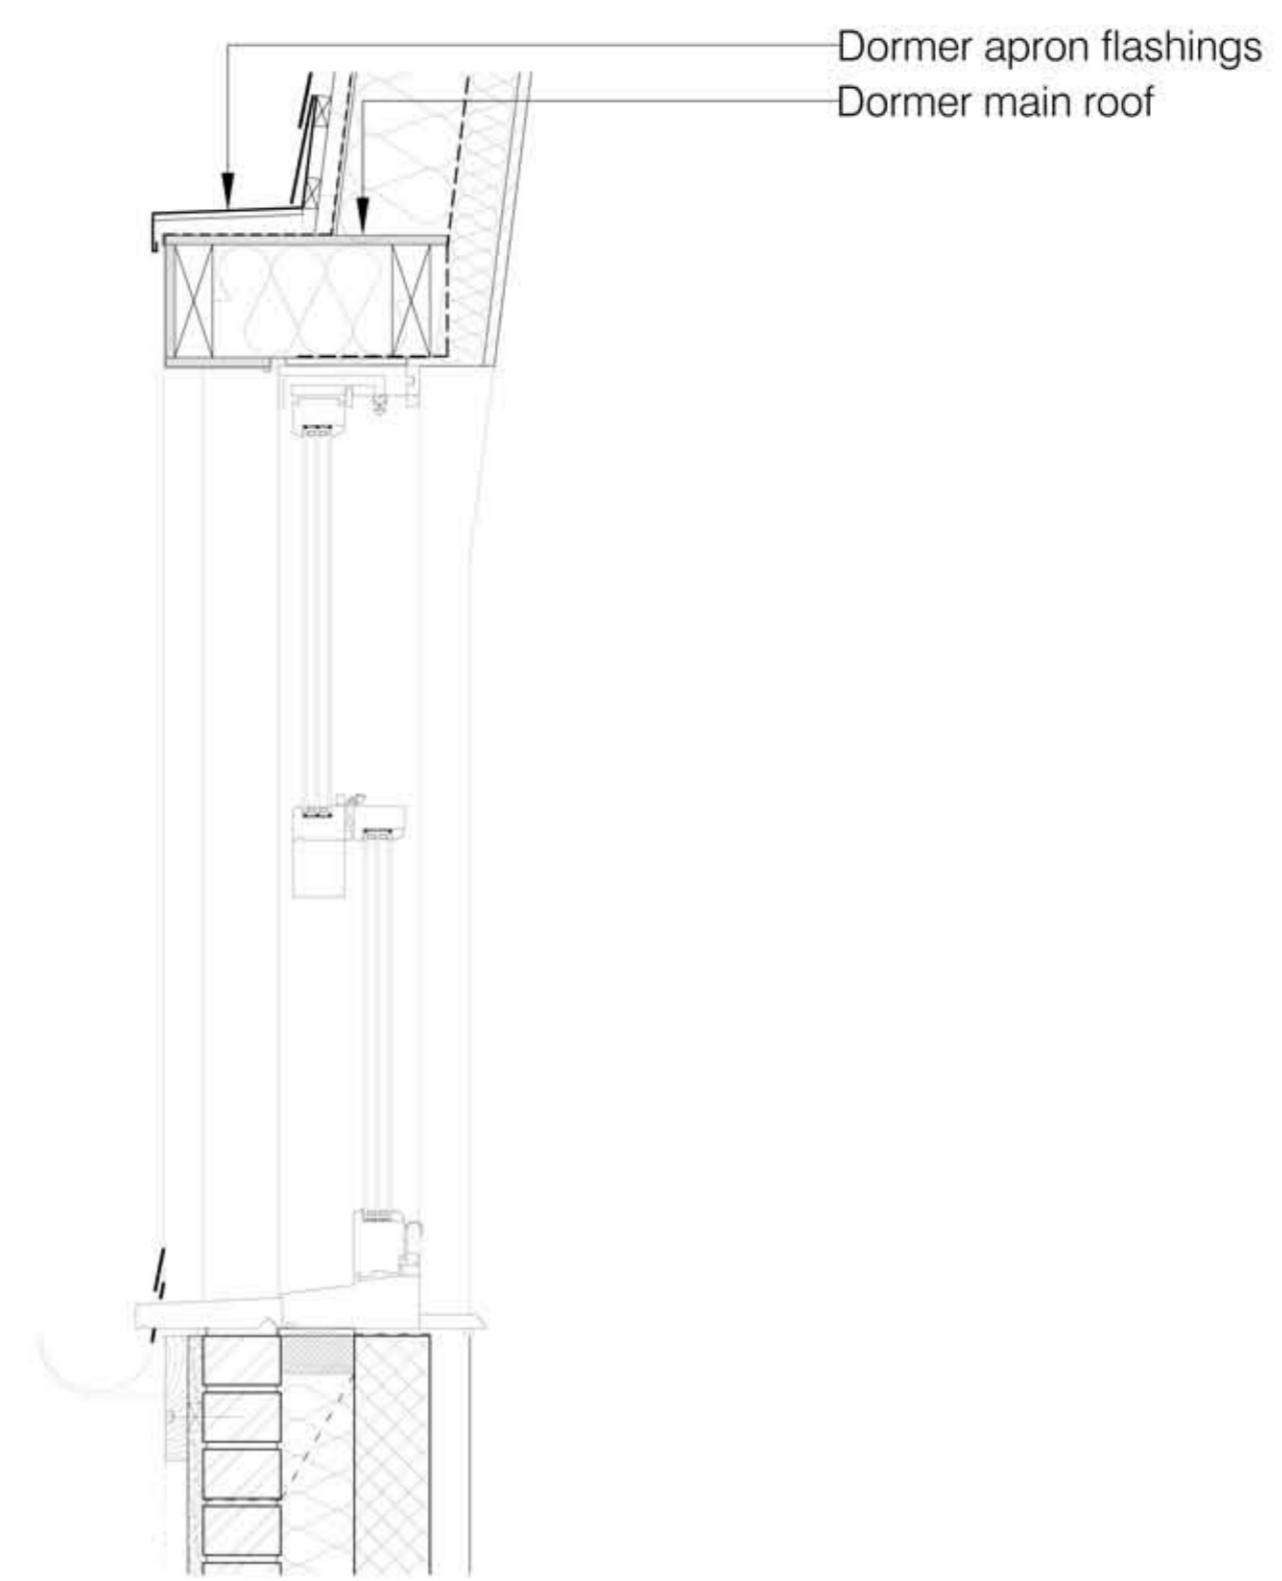

Section B-B  
Typical window head and sill detail  
Scale 1:10

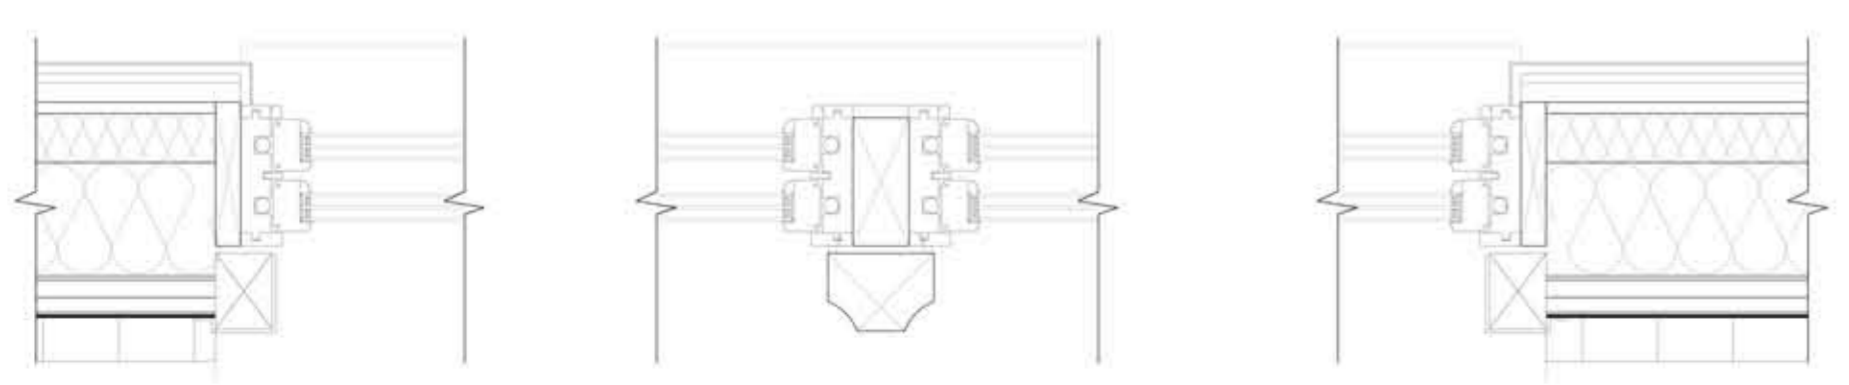

Section A-A  
Typical jambs and sash window detail mullion  
Scale 1:10

Read in conjunction with drawings:  
(03) 15 to (03) 30



S & T (Ltd)	
client name	
18-20 Elsworth Road London NW3 3DJ	
project	
Typical Sash Dormer Window Detail	
title	
Planning	
status	
17/07/2017	PV
date	drawn
1:10 @ A1	BL
scale	checked
(03)26	
drawing number	
C	832-01
revision	job number

