



Landscaping Plan

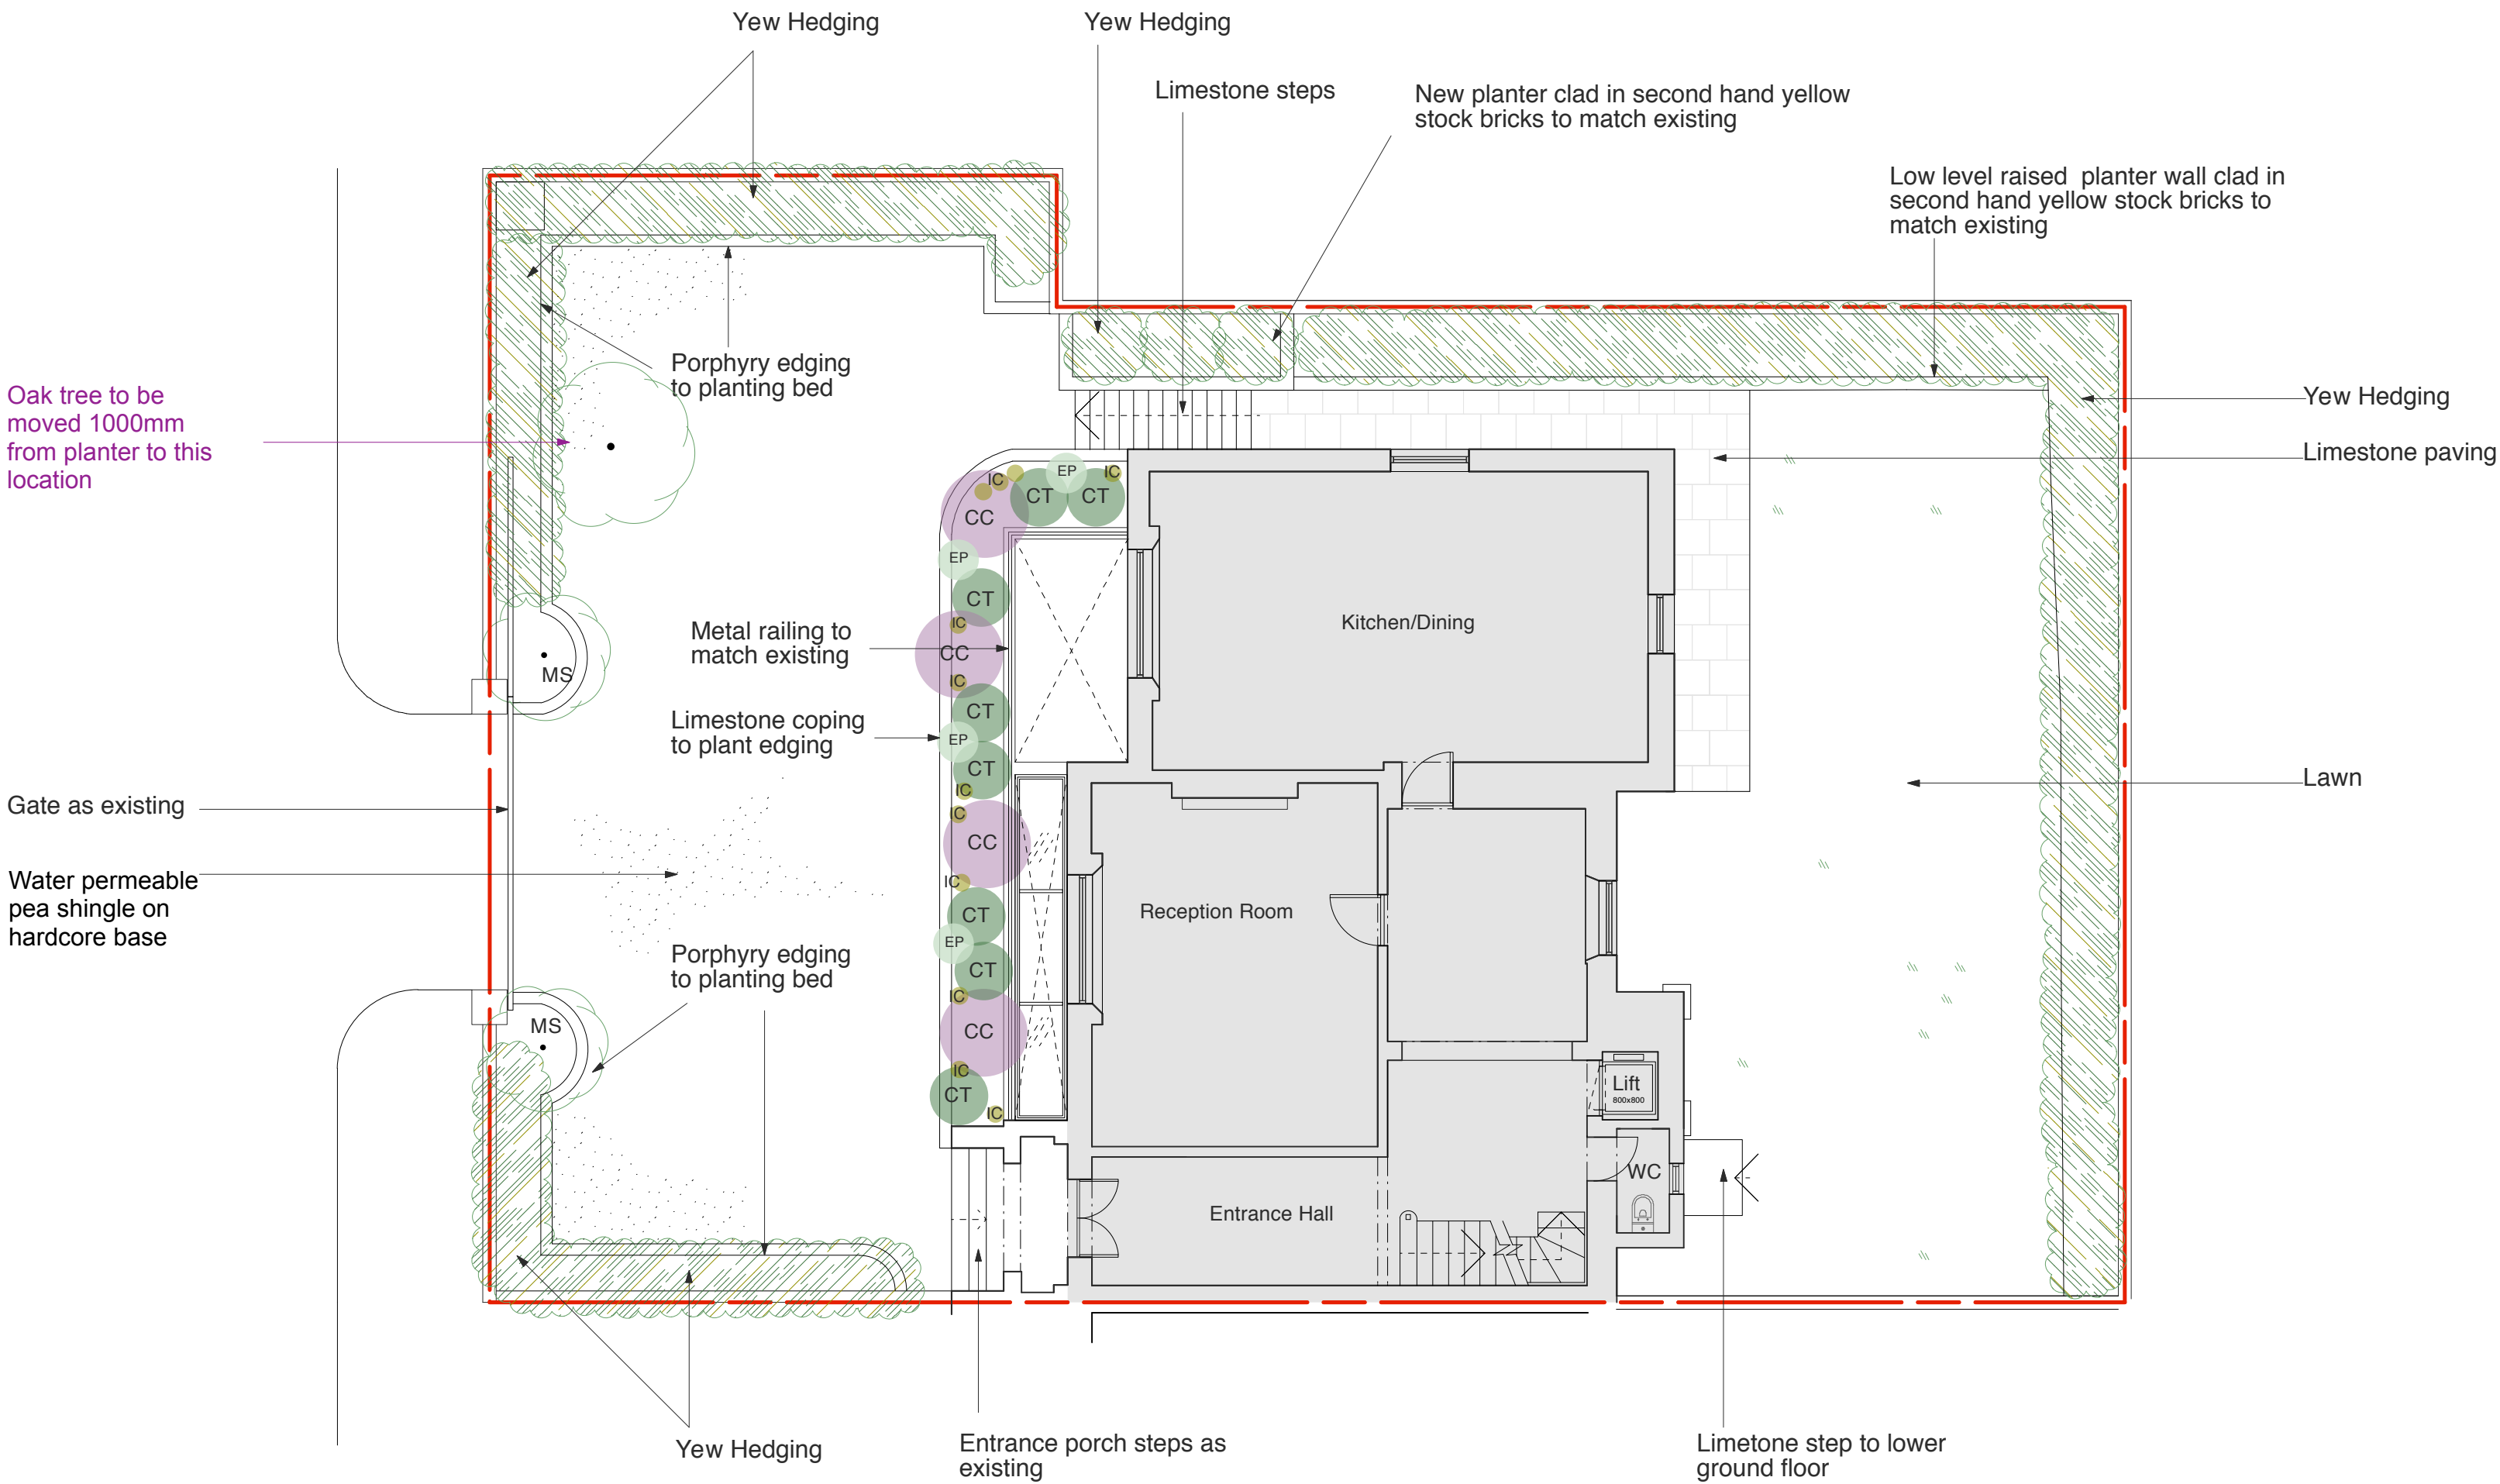

MS - Magnolia stellata



CC - Continus coggygia 'Rpyal Purple'

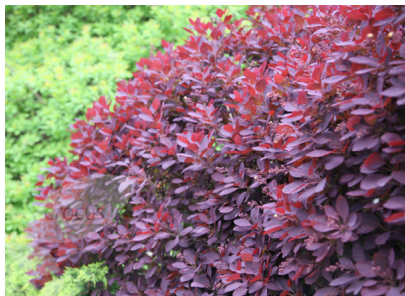

CT - Choisya ternata



EP - Euphobia palustris




IC - Imperata cylindrica 'Rubra'



General Notes

All dimensions to be verified on site  
To be read in conjunction with all relevant documents  
In the event of discrepancy notify the Architect immediately  
This document is copyright of Hugh Cullum Architects Ltd

Issue Status  
SK Information F Feasibility D Design  
P Permissions S Scheme T Tender  
C Construction E Existing Condition

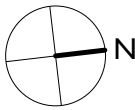

NOTE: All the levels of front and rear garden are remain as existing

(C) Oak Tree moved further (27.02.18/OA)  
(B) Oak Tree relocated to previous position (23.02.18/OA)  
(\_) Oak Tree moved (05.05.16/OA)  
(\_) Issued for Planning Condition discharge (09.05.13/YH)  
Revision: Information (date/drawn by)

