


05 SURV - Roof
63400

04 SURV - Second Floor
60160

03 SURV - First Floor
56040

02 SURV - Ground Floor
52680

01 SURV - Lower Ground
49620

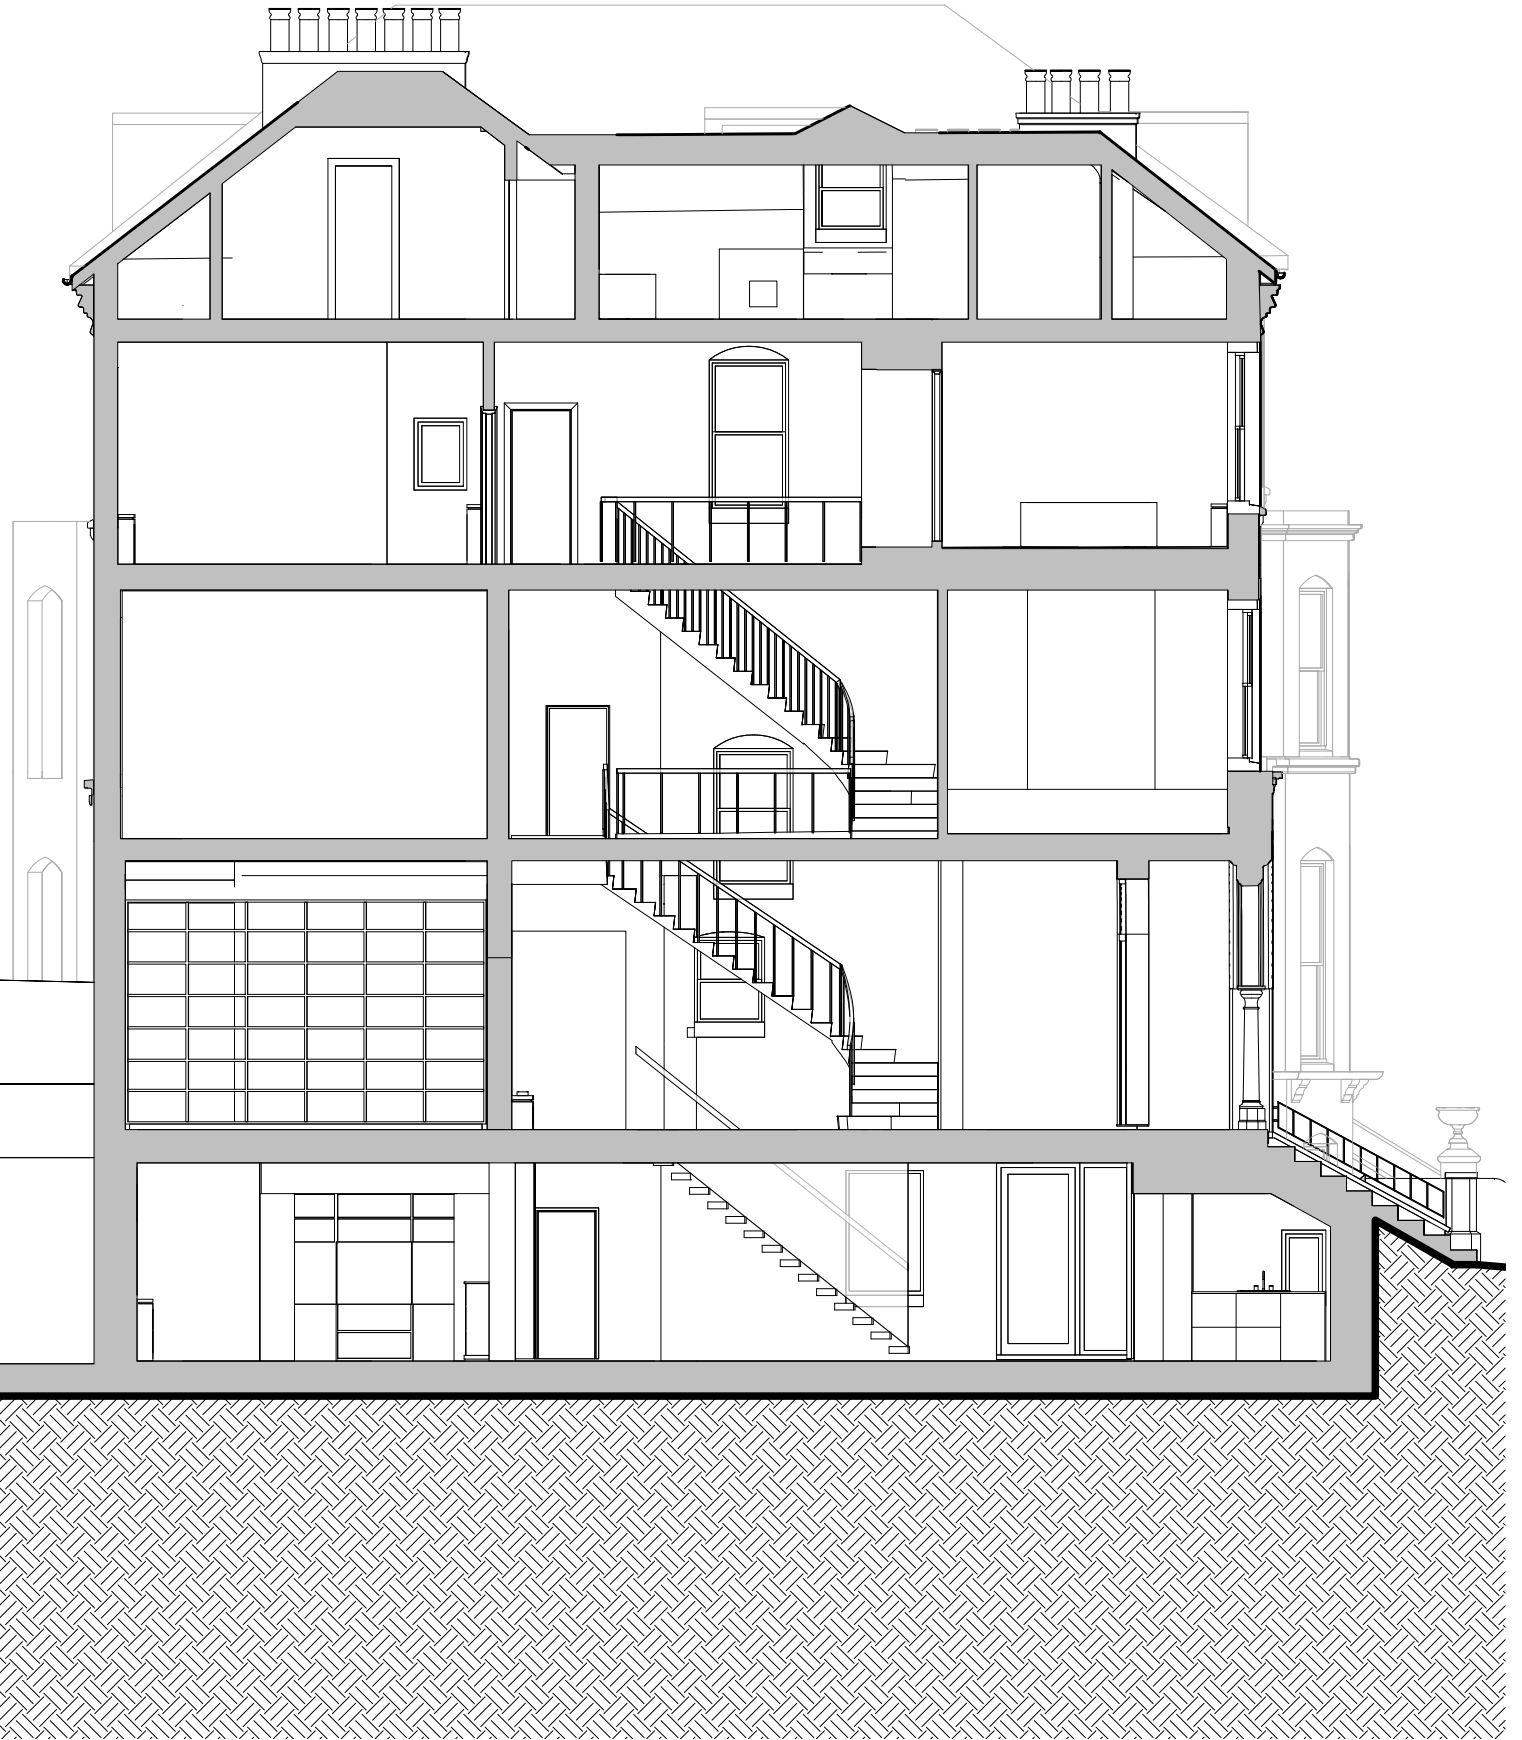


1 Existing Section AA
1:50

General notes:
This drawing is copyright of KSR architects. This drawing must be read in conjunction with the Designer's Risk Assessment, specification and all other relevant documentation and drawings. KSR architects accept no liability for any expense, loss or damage of whatsoever nature and however arising from any variation made to this drawing or in the execution of the work to which it relates which has not been referred to them and their approval obtained. Do not scale from this drawing or the digital data, only figured dimensions are to be used. For Planning refer to linear scale. Check all dimensions on site prior to carrying out any works - advise any discrepancy.

Notes/Legends


SCALE 1:200 @ A3

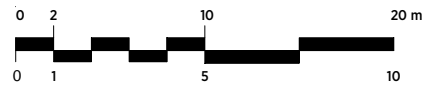

SCALE 1:100 @ A1



Rev	Description	Date	By
0			

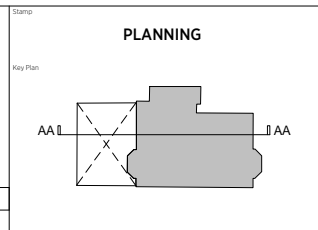

<p>KSRARCHITECTS KSR Architects LLP 14 Grosvenor Street London W1G 0UJ</p>				<p>Project: 33 BELSIZE AVENUE</p>		<p>Title: Existing Section A-A</p>	
Date: 07/26/17	Drawn By: Planning	Checked: []	Checked: []	Project Ref: 17023	Drawing No: X210	Revision:	
Scale: As indicated (A1)				Status: Planning			