



#### **5.0 DRAWINGS**


# 5.1 EXISTING SITE PLAN

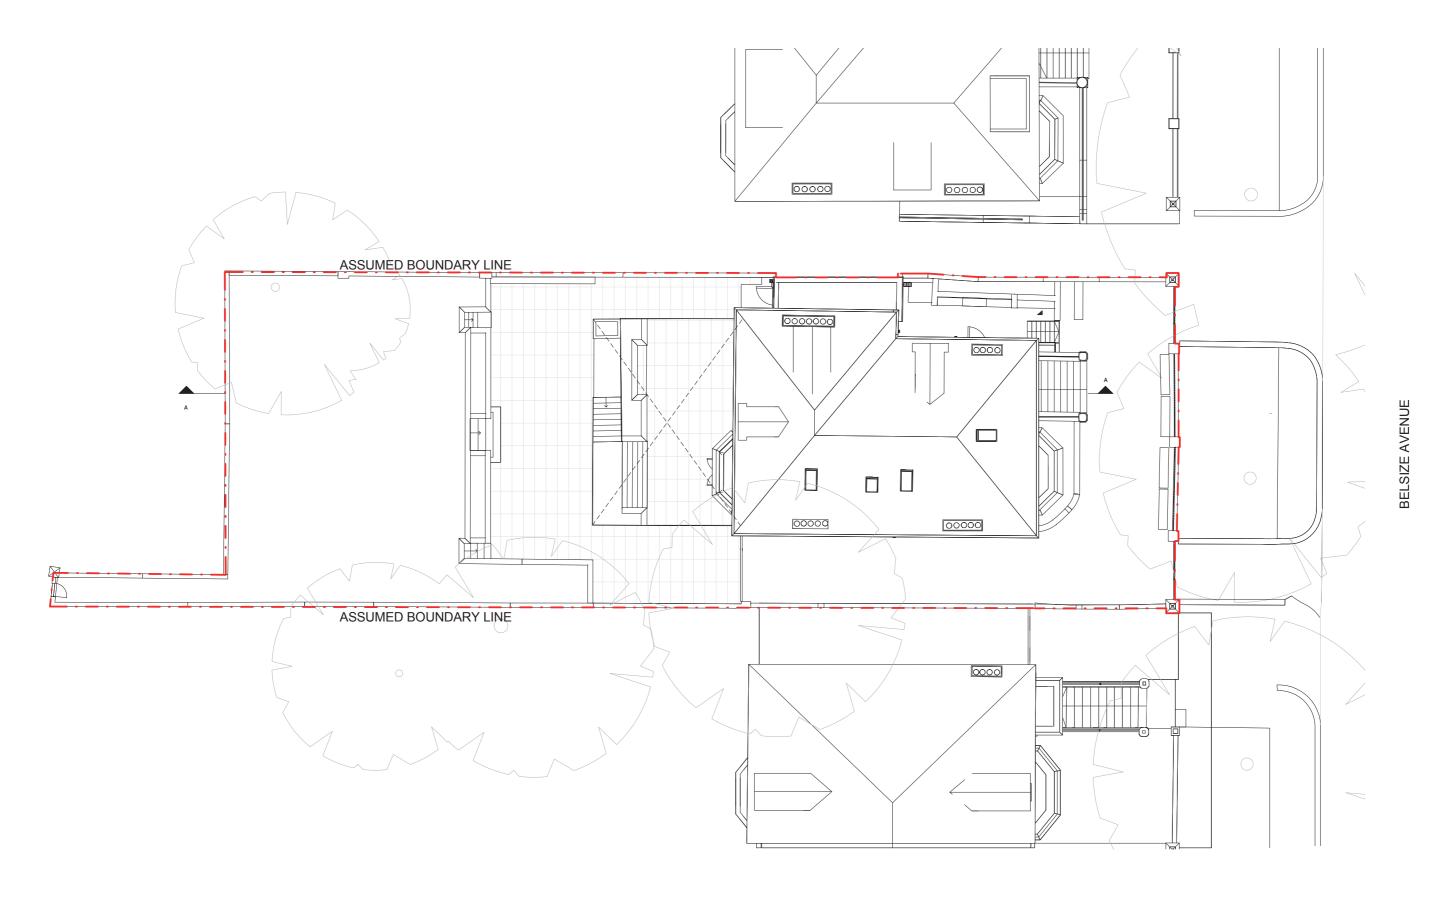

# 5.1 EXISTING GROUND FLOOR PLAN

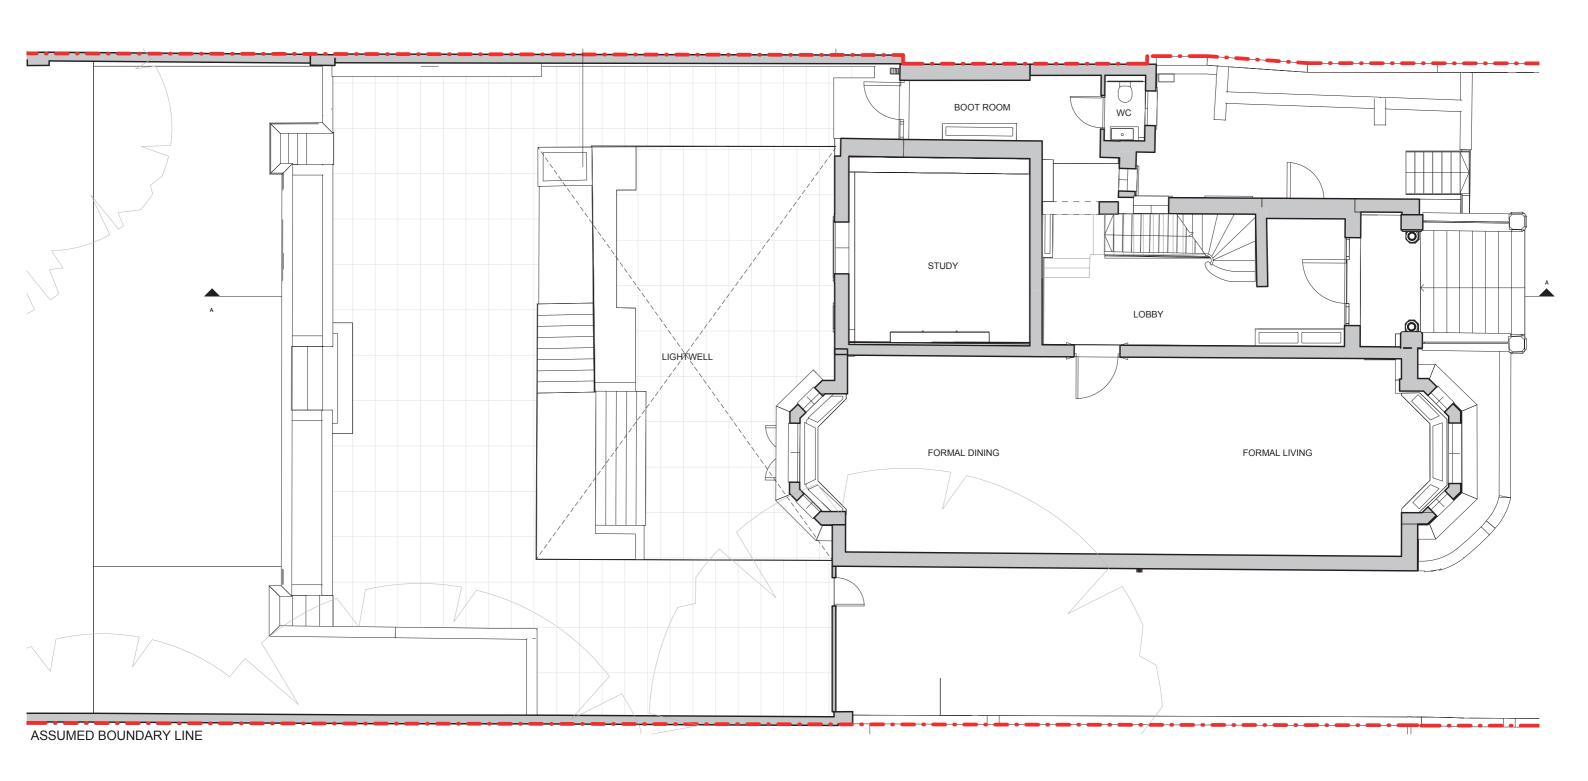

# 5.1 EXISTING LOWER GROUND FLOOR PLAN

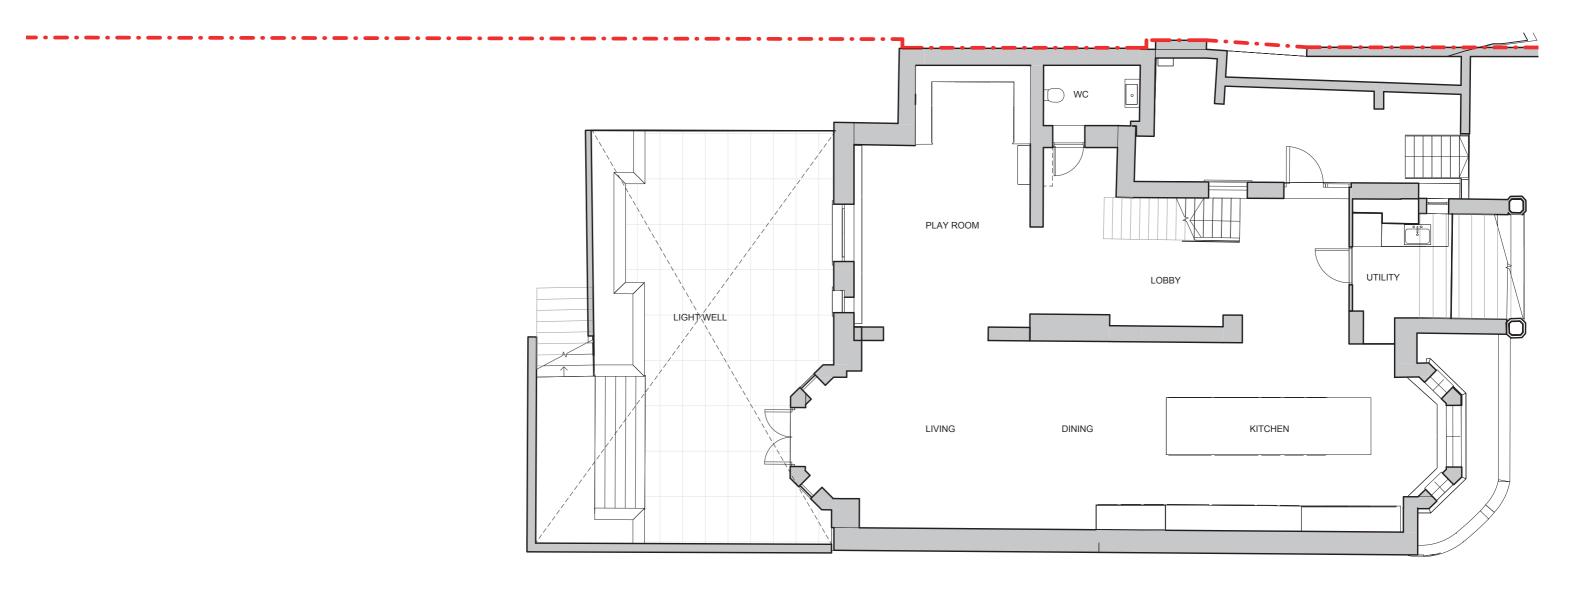

ASSUMED BOUNDARY LINE

# 5.1 EXISTING SECTION



# 5.1 EXISTING FRONT (STREET) ELEVATION



1:100 @ A3

#### 5.1 EXISTING FRONT ELEVATION



# 5.1 EXISTING REAR (GARDEN) ELEVATION



# 5.1 EXISTING REAR ELEVATION/ PART SECTION



# 5.1 EXISTING NORTH-EAST ELEVATION



# 5.1 EXISTING SOUTH-WEST ELEVATION

