
### 5.2 PROPOSAL SITE PLAN




1)

### 5.2 PROPOSAL GROUND FLOOR PLAN

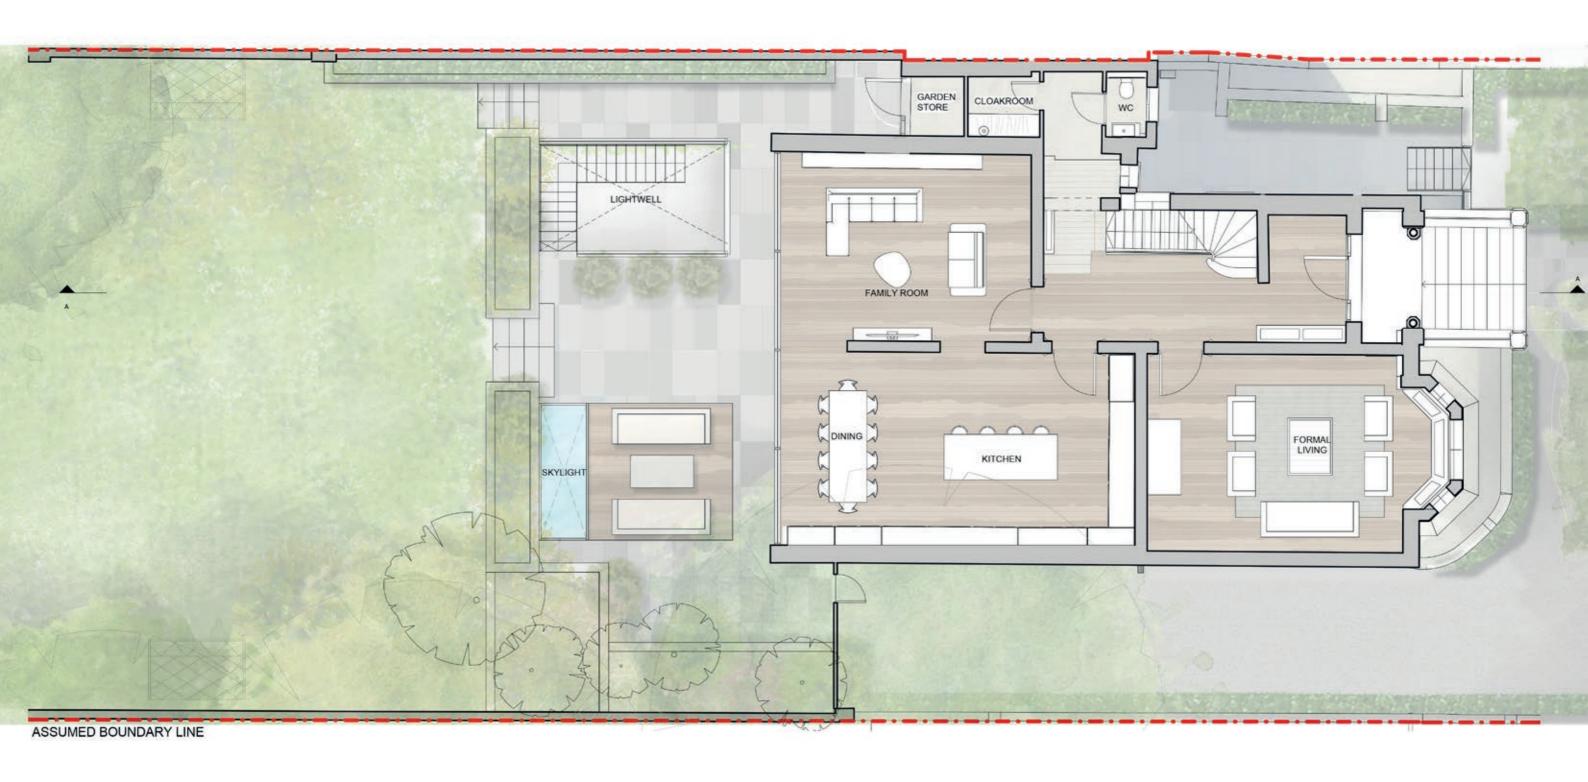

### 5.2 PROPOSAL LOWER GROUND FLOOR PLAN

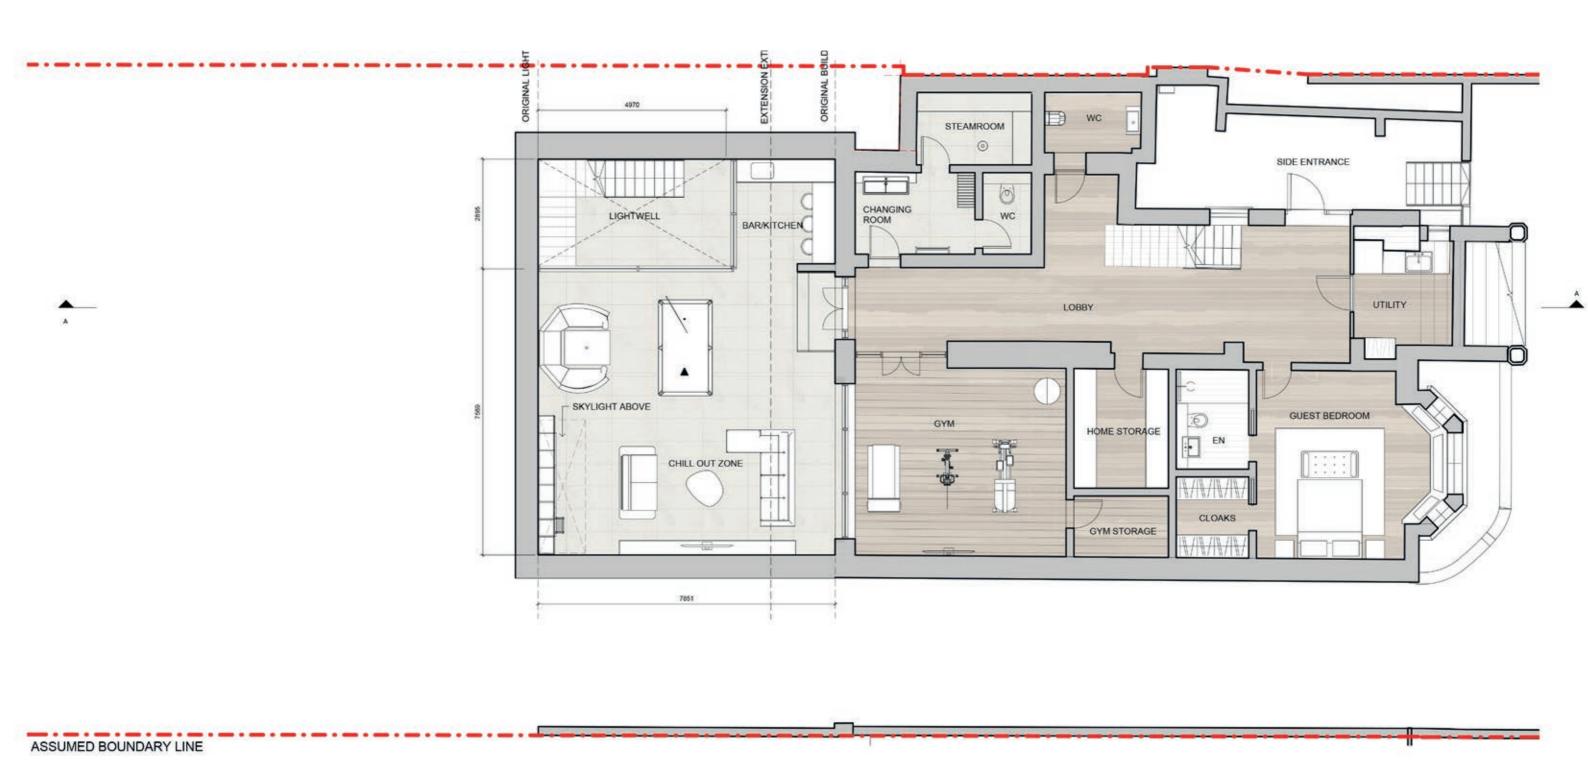

## 5.2 PROPOSAL SECTION



### 5.2 PROPOSAL FRONT (STREET) ELEVATION



### 5.2 PROPOSAL FRONT ELEVATION

(UNCHANGED)



## 5.2 PROPOSAL REAR (GARDEN) ELEVATION




## 5.2 PROPOSAL REAR ELEVATION/ PART SECTION



1:100 @ A3

## 5.2 PROPOSAL NORTH-EAST ELEVATION

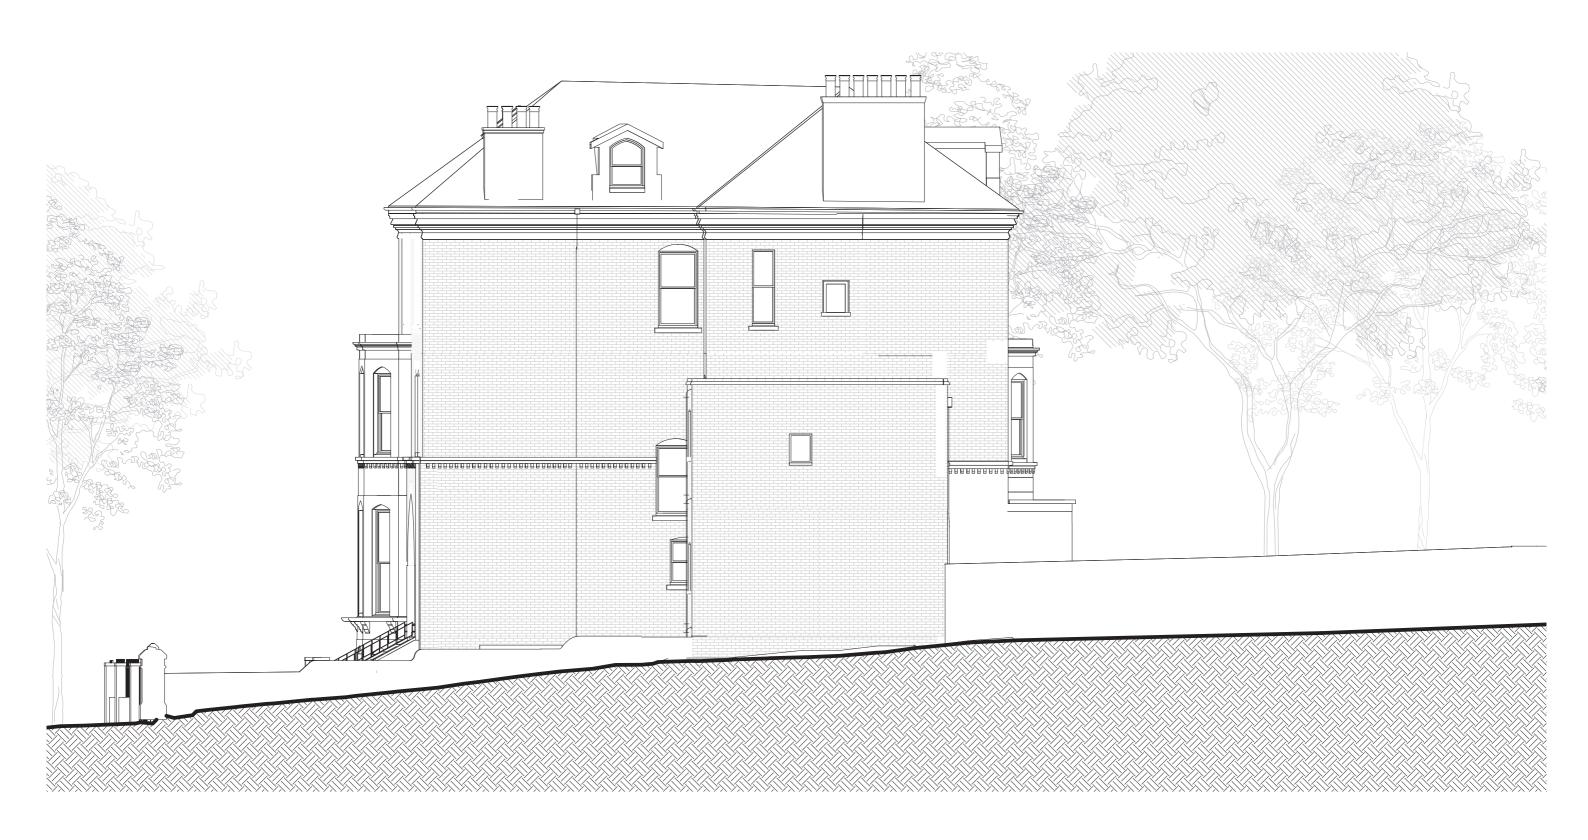

# 5.2 PROPOSAL SOUTH-WEST ELEVATION

