


GENERAL NOTES:


All dimensions to be checked on site prior to commencement of any works, and/or preparation of any shop drawings. Sizes of and dimensions to any structural elements are indicative only. See structural engineers drawings for actual sizes/ dimensions. Sizes of and dimensions of any service elements are indicative only. See service engineers drawings for actual sizes and dimensions. This drawing is to be read in conjunction with all relevant Architect's drawings, specifications and other Consultants' information.

DO NOT SCALE FROM THIS DRAWING.


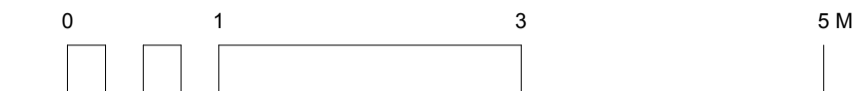


KEY


- Site Boundary Line
- Existing Fabric
- Proposed Demolition
- Proposed Fabric

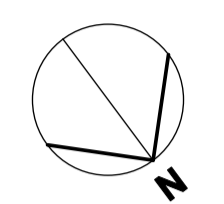


KEY PLAN

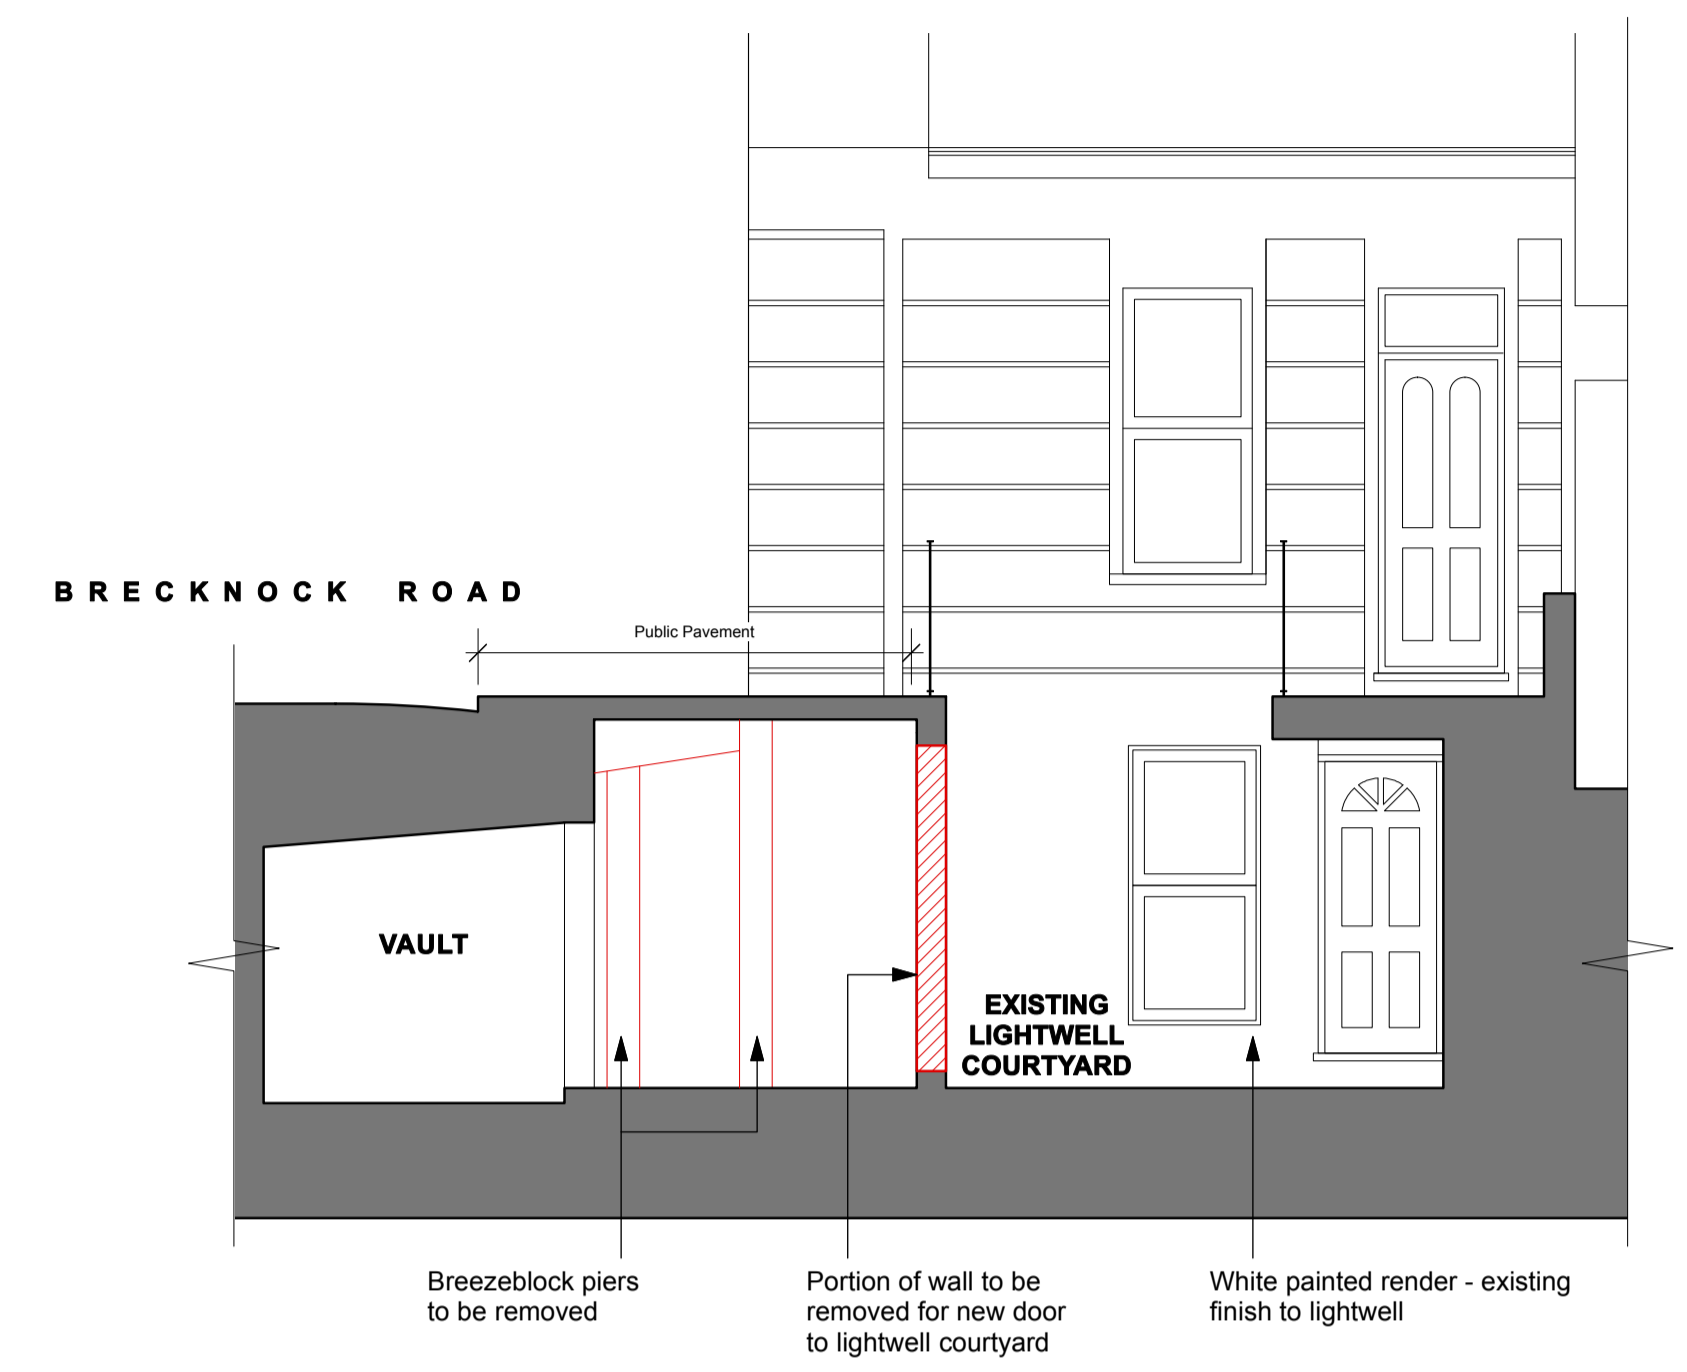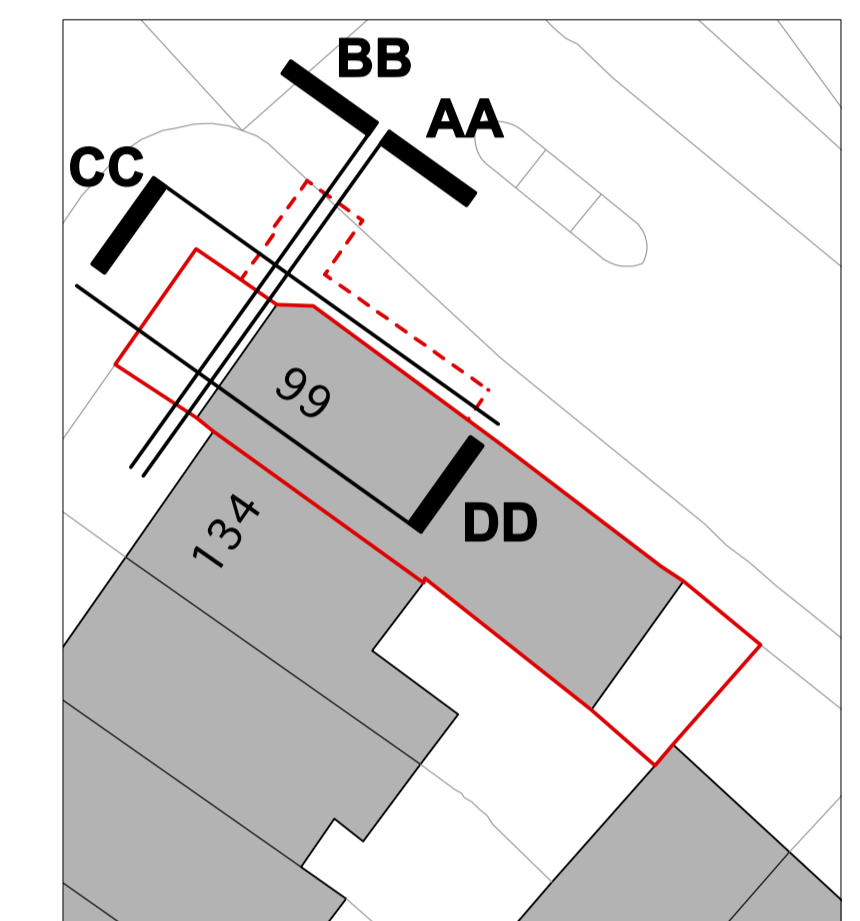


1 Elevation/ Section AA
1:100 at A3

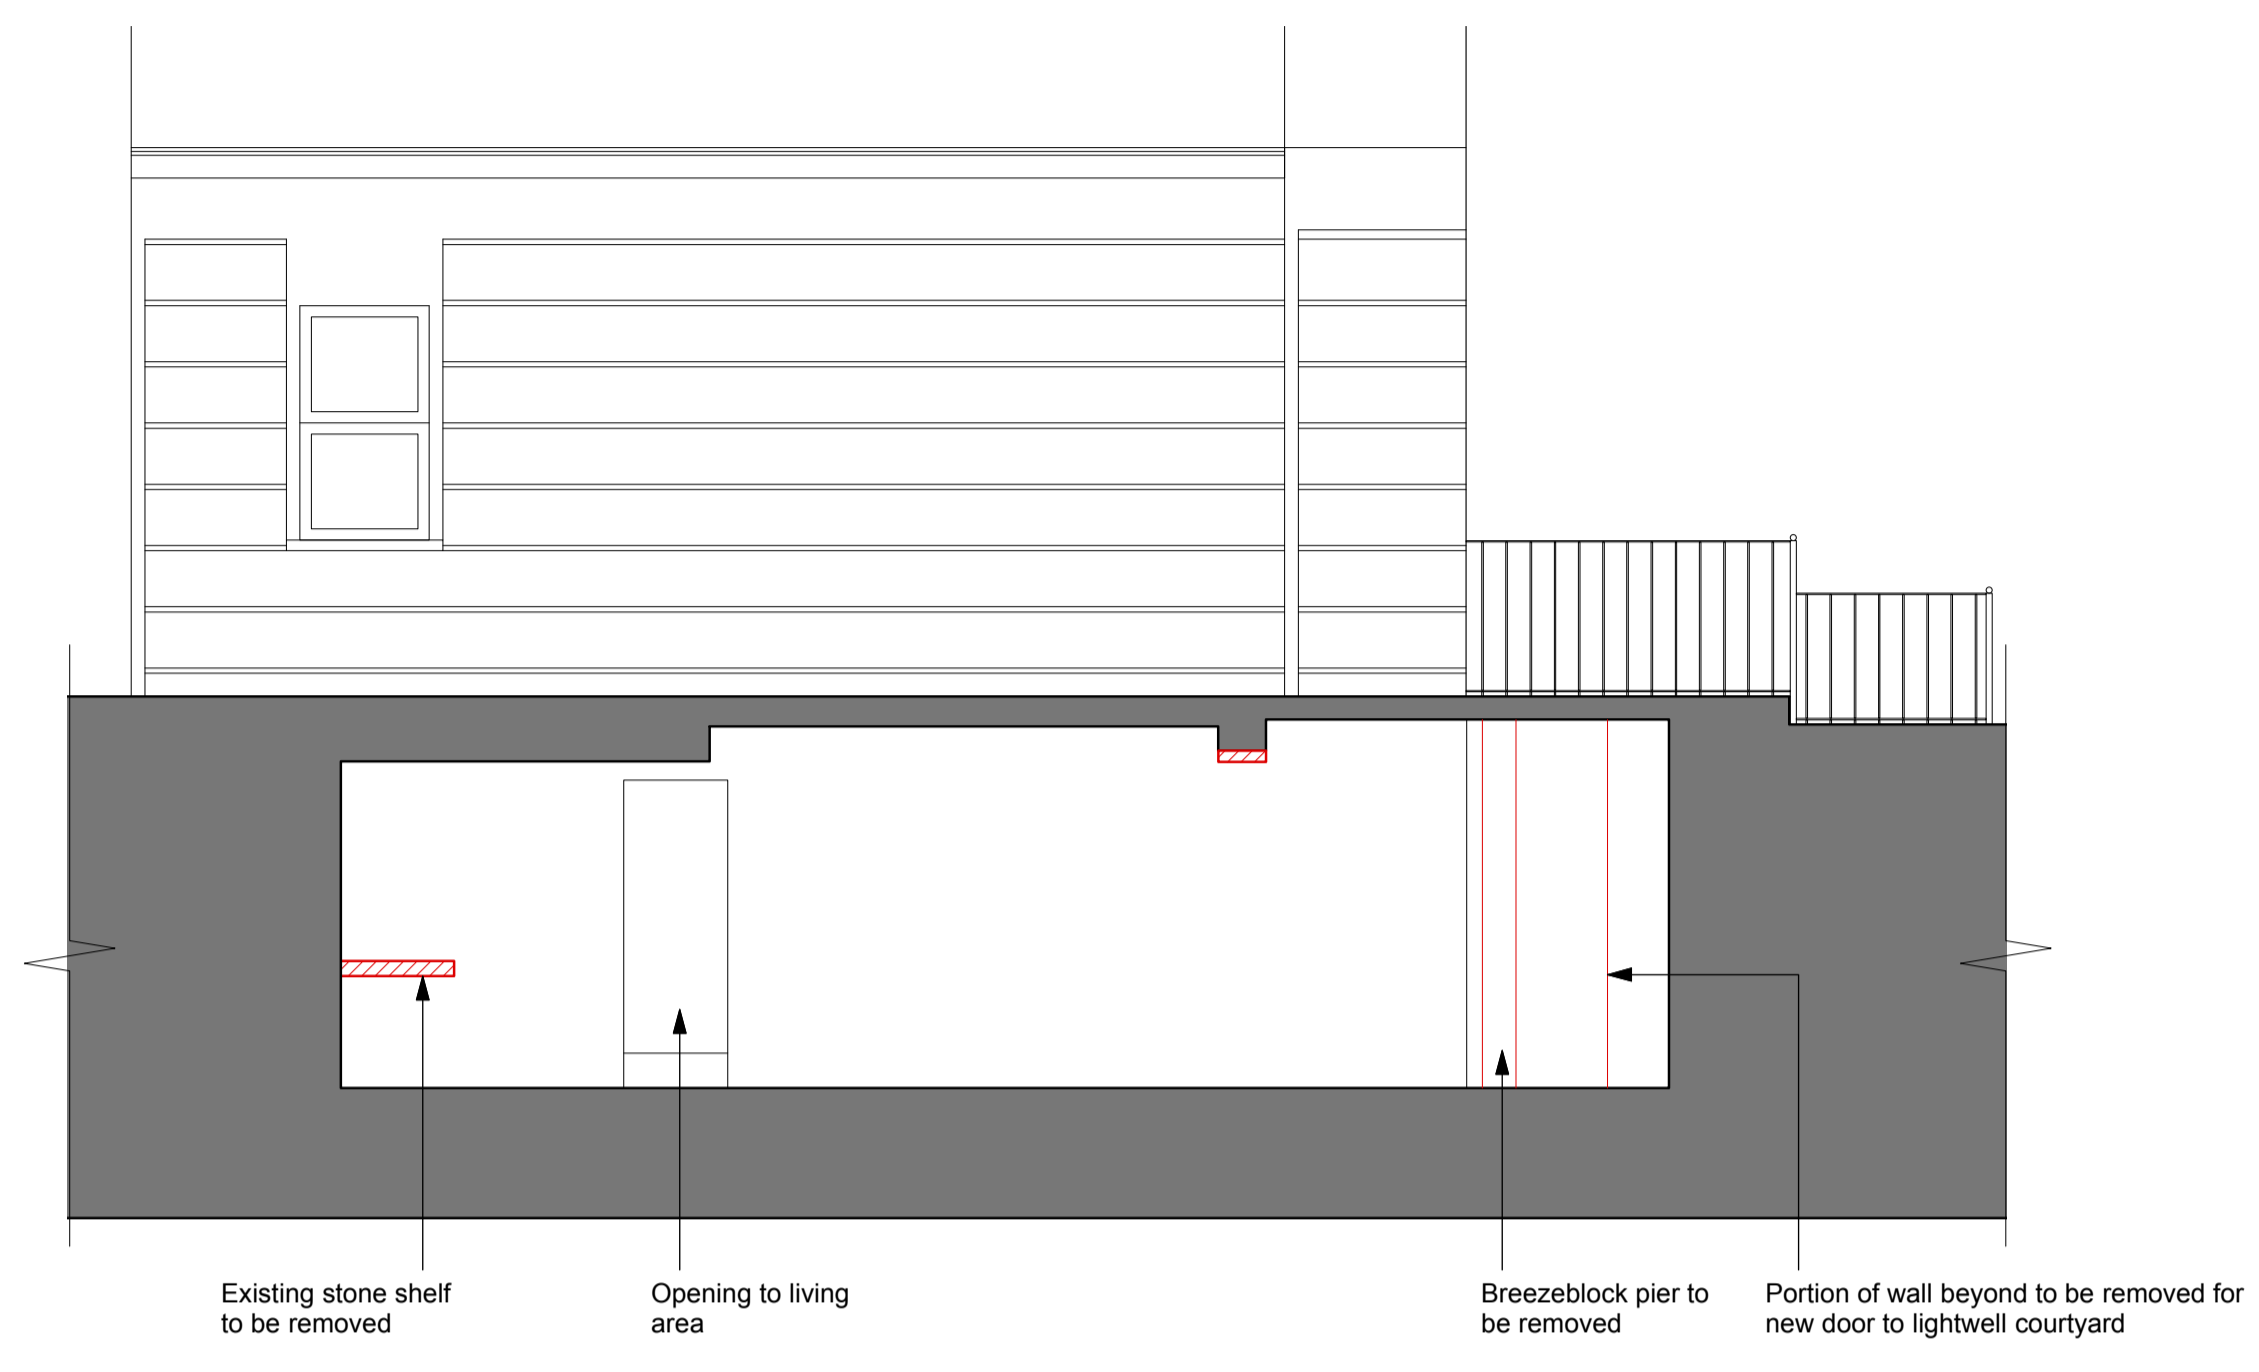

3 Elevation/ Section CC
1:100 at A3

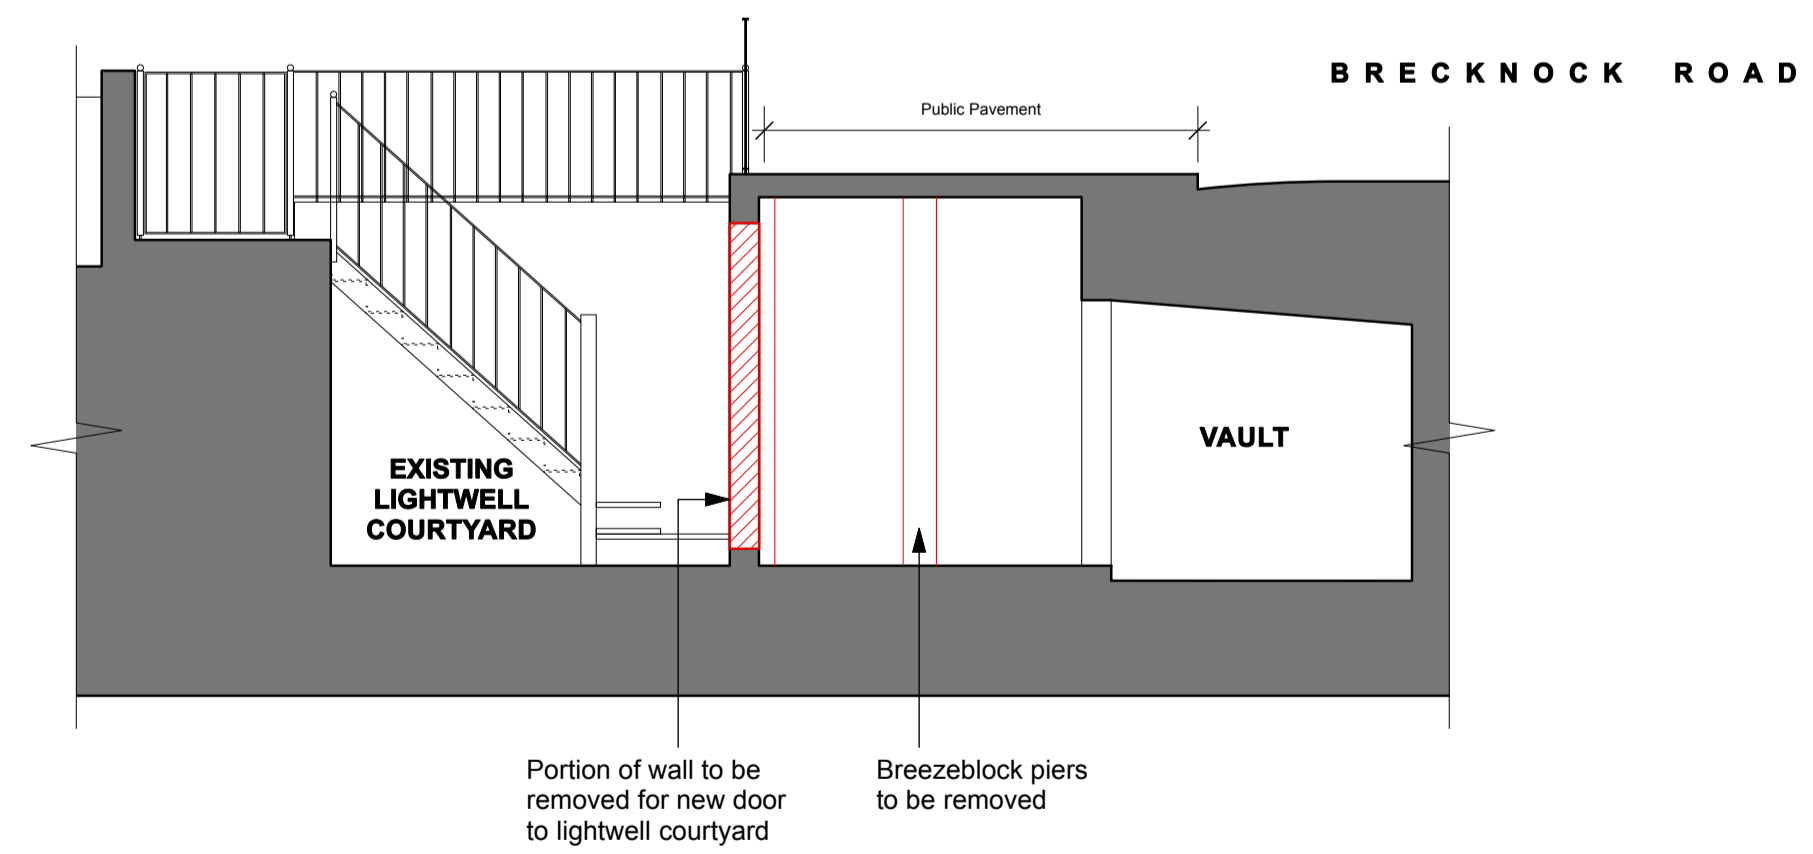

2 Elevation/ Section BB
1:100 at A3

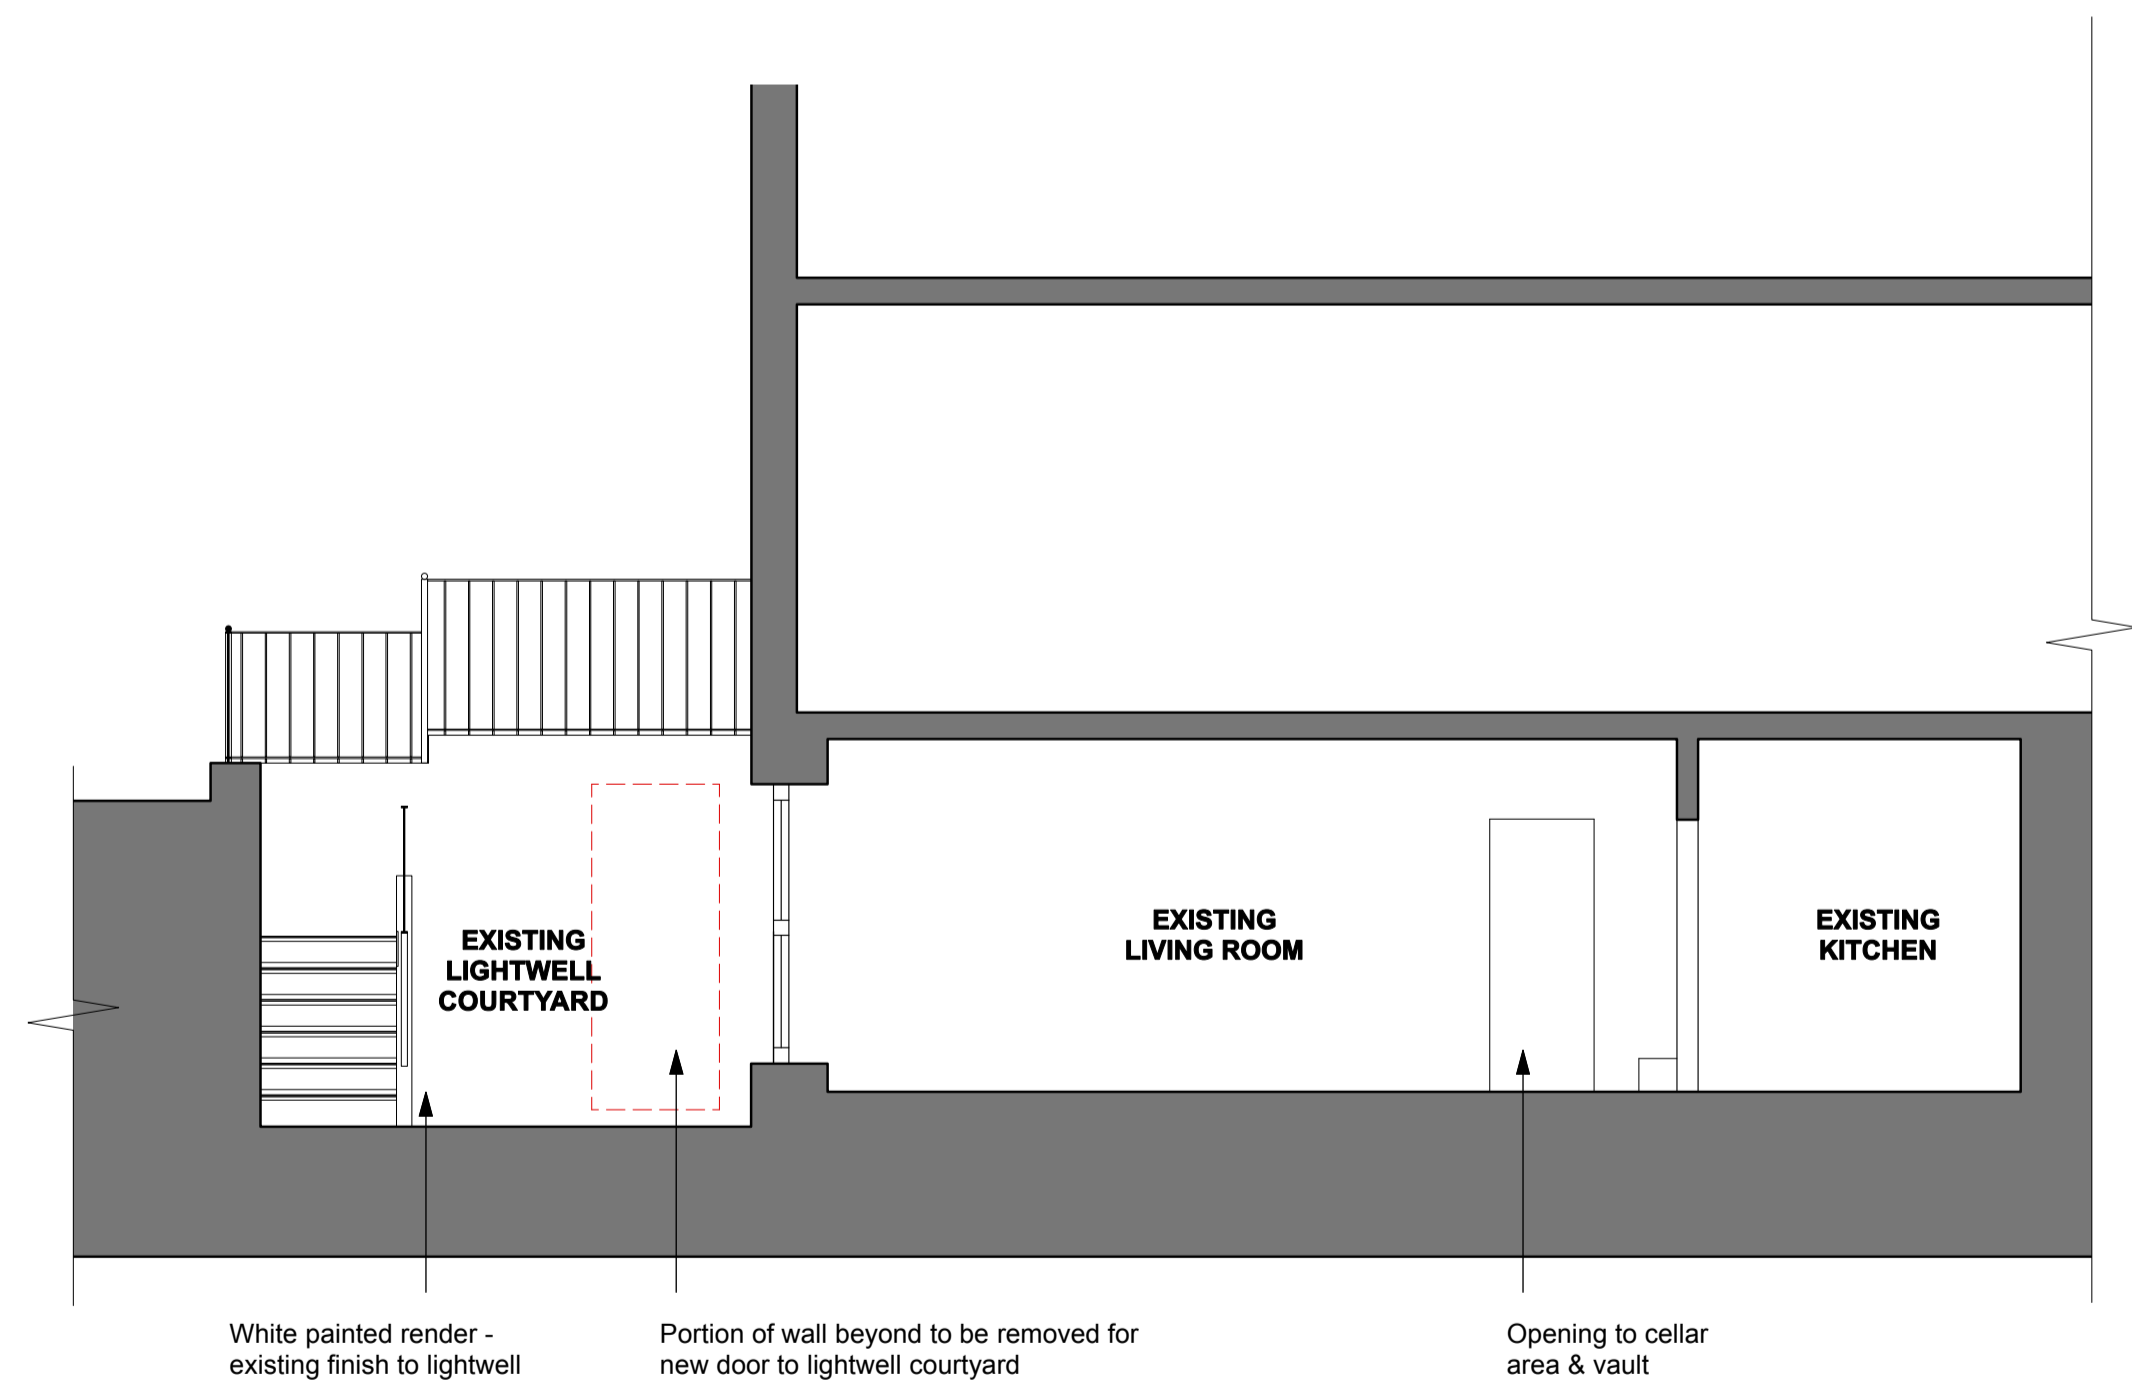

4 Elevation/ Section DD
1:100 at A3

P1	Issued for Planning	23.02.18	RWW
-	Client Issue	11.02.17	RWW

Revision	Description	Date	Initials
----------	-------------	------	----------

Drawing Status

PLANNING

Project No.	Drawing No.	Revision	Scale
1705	101	P1	1:100 @ A3 1:50 @ A1

Drawing Title	Date	Chkd
Sections & Elevations Existing	11.02.17	RWW

Project	99A Brecknock Road London N7 0BX
---------	-------------------------------------

Client	Mitchelson
--------	------------