


Red lines indicate existing timber frame size

Flats 3 and 24  
Flat 1 and 4 handed  
Flat 23 same details

Flat 23 West elevation

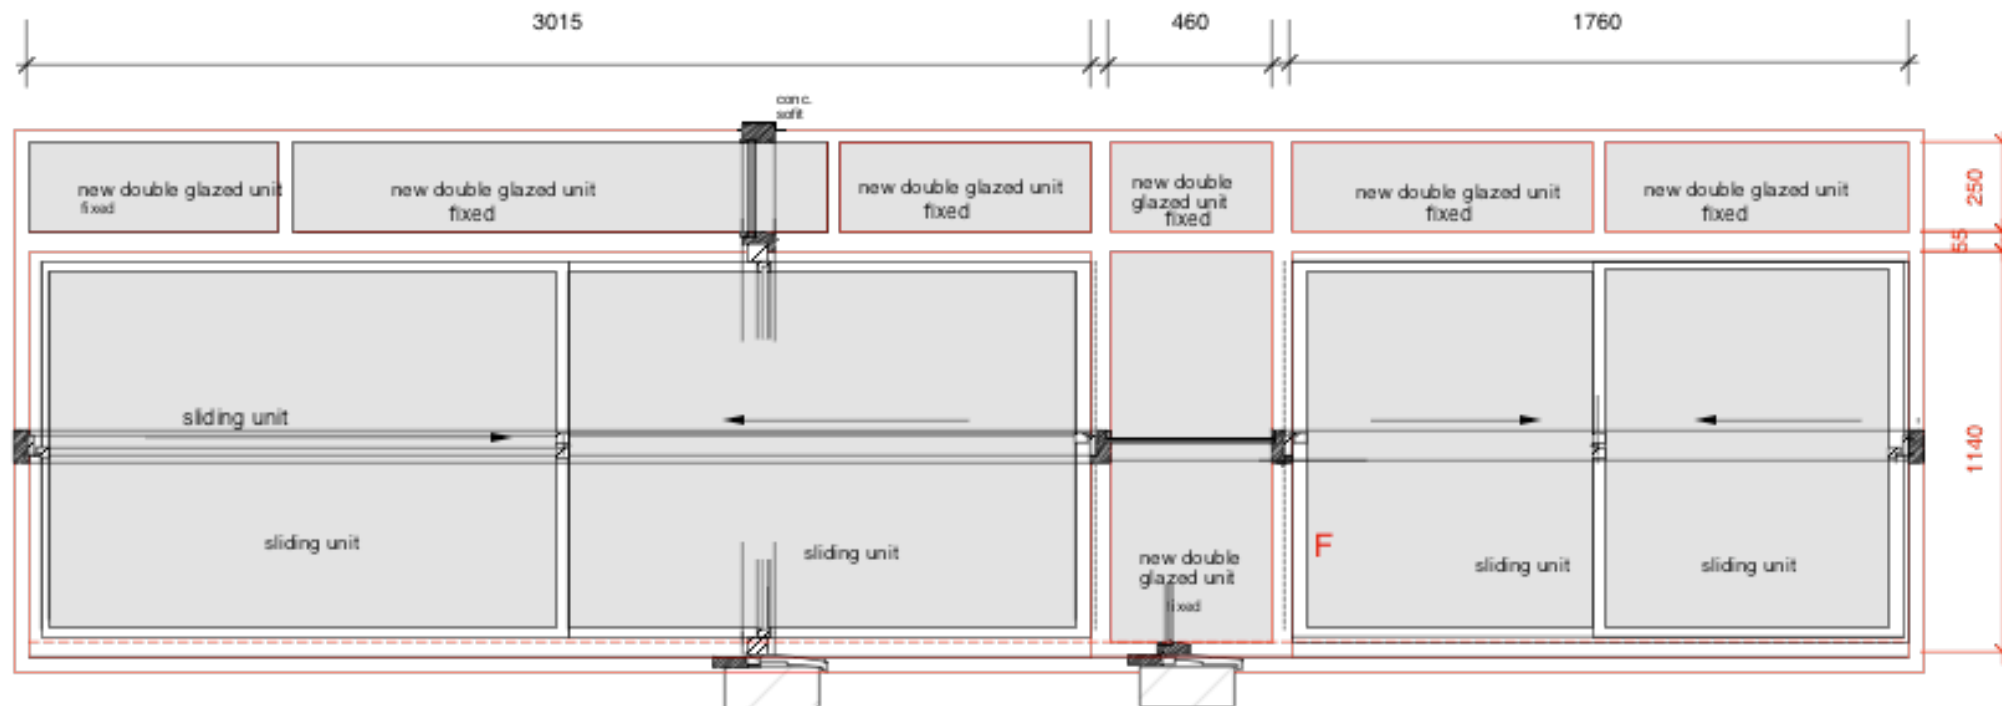

Red lines indicate existing timber frame size

Flat 53

- Rev D : Detail of windows flats 1, 3, 4 and 23 added.  
Windows manufacturers ref. Duration Heavy Duty. Jan 2018
- Rev C: Detail of windows from ground to 4th added July '14
- Rev B: Duration Prime windows + alumin. cill. May 14
- Rev A: Duration Prime windows. May 14

Drwg:

Replacement Aluminium windows  
Elevation of unit + new details  
Ground to 5th floor

Scale: 120 @ A3  
Date: Jan 2018

Drwg No:  
RC/W/07/D



Architects and Project Managers  
53 Romney Court  
141 Haverstock Hill  
London NW3 4RX  
Tel: 020 7483 3979  
mob: 07770 450054  
E Mail: tim.drewitt@btinternet.com

Romney Court  
Haverstock Hill  
London NW3