


LISTED BUILDING CONSENT

DRAWINGS PREPARED BY ORIGINATE ARCHITECTS LTD.
ALL DIMENSIONS IN MILLIMETERS UNLESS NOTED OTHERWISE.
THE CONTRACTOR IS RESPONSIBLE FOR TAKING AND CHECKING ALL DIMENSIONS.
DO NOT SCALE FROM THE DRAWING.
REPORT ALL CONFLICTS OF INFORMATION TO ORIGINATE AND SEEK ADVICE BEFORE PROCEEDING.
THIS DRAWING IS THE COPYRIGHT OF ORIGINATE ARCHITECTURE LTD.

KEY PLAN

104 ARLINGTON ROAD
LONDON, NW1 7HP

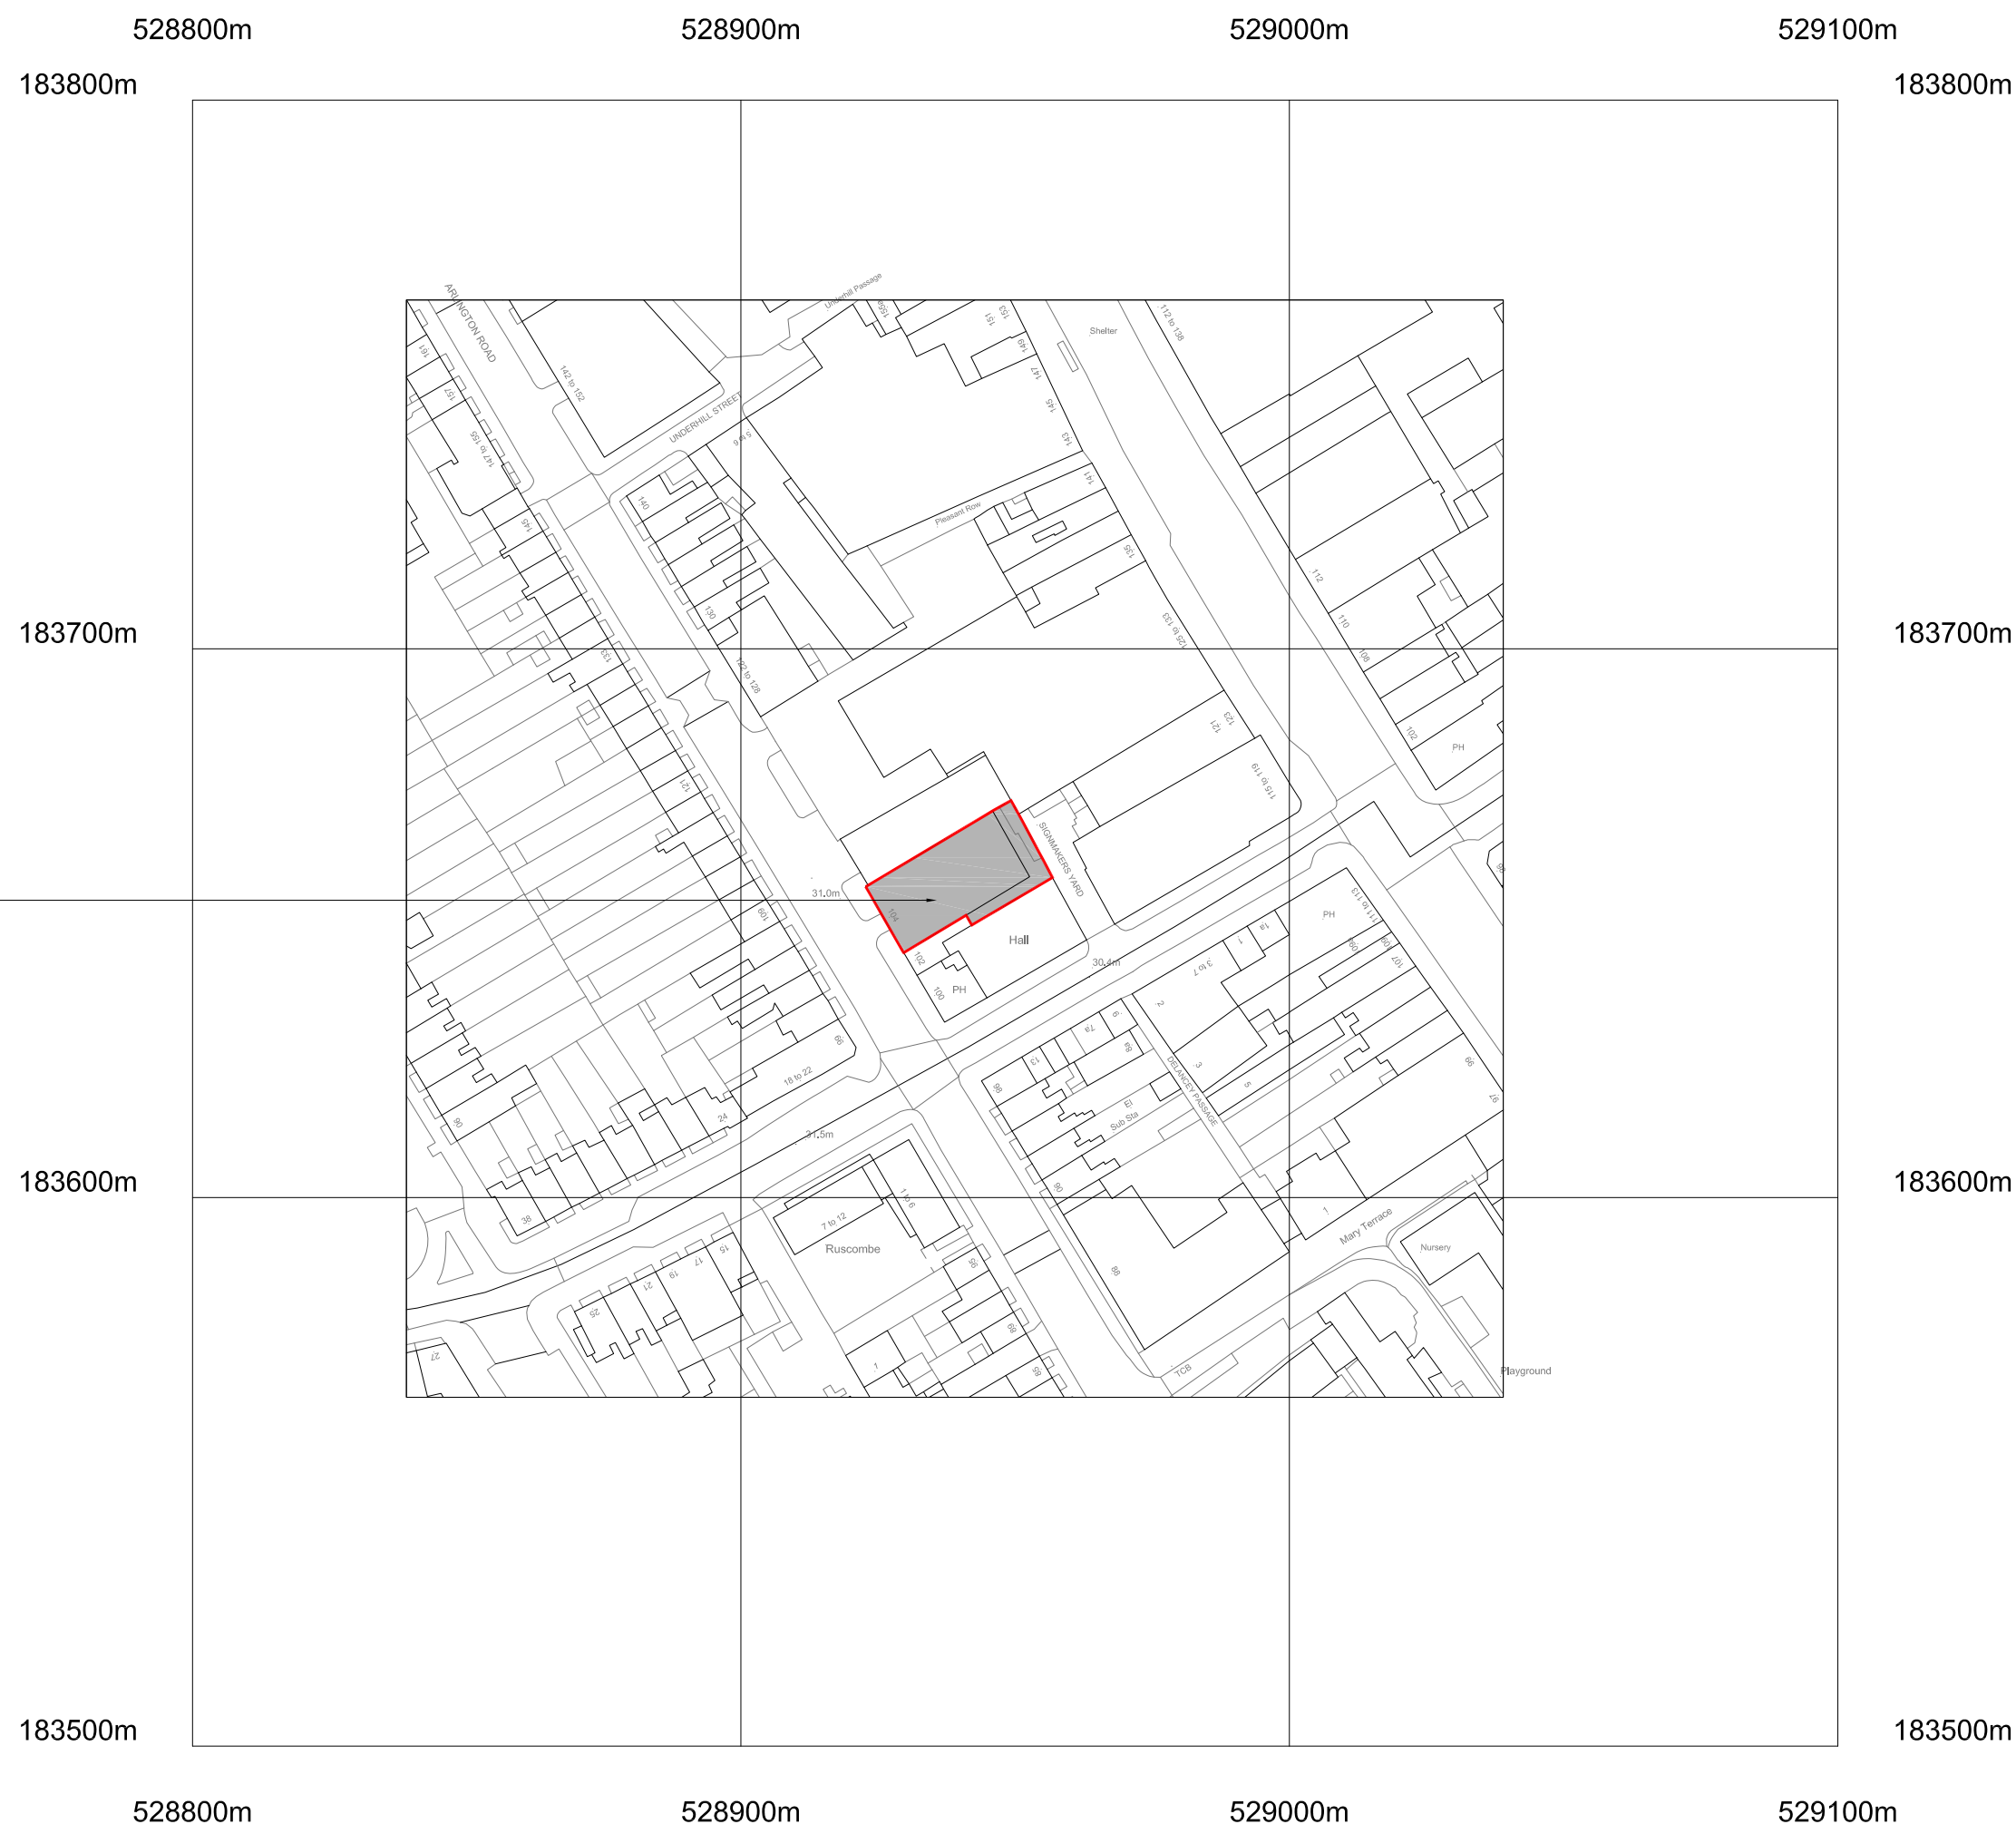

14.10.16 Issued for Listed Building Consent
NO. DATE ISSUE/REVISION

104 Arlington Road
Camden Town
LONDON NW1 7HP

ORIGINATE

Originate Architects
80a Ashfield Street, Whitechapel, London E1 2BJ
W: originate.london T: 020 7790 1178

DRAWING TITLE

SITE LOCATION PLAN

DRAWN	DC	SCALE	1:1250 @ A3
CHECKED	GL	DATE	11.10.16

PROJECT NO.	1218	DRAWING NO.	A001
-------------	------	-------------	------