


6

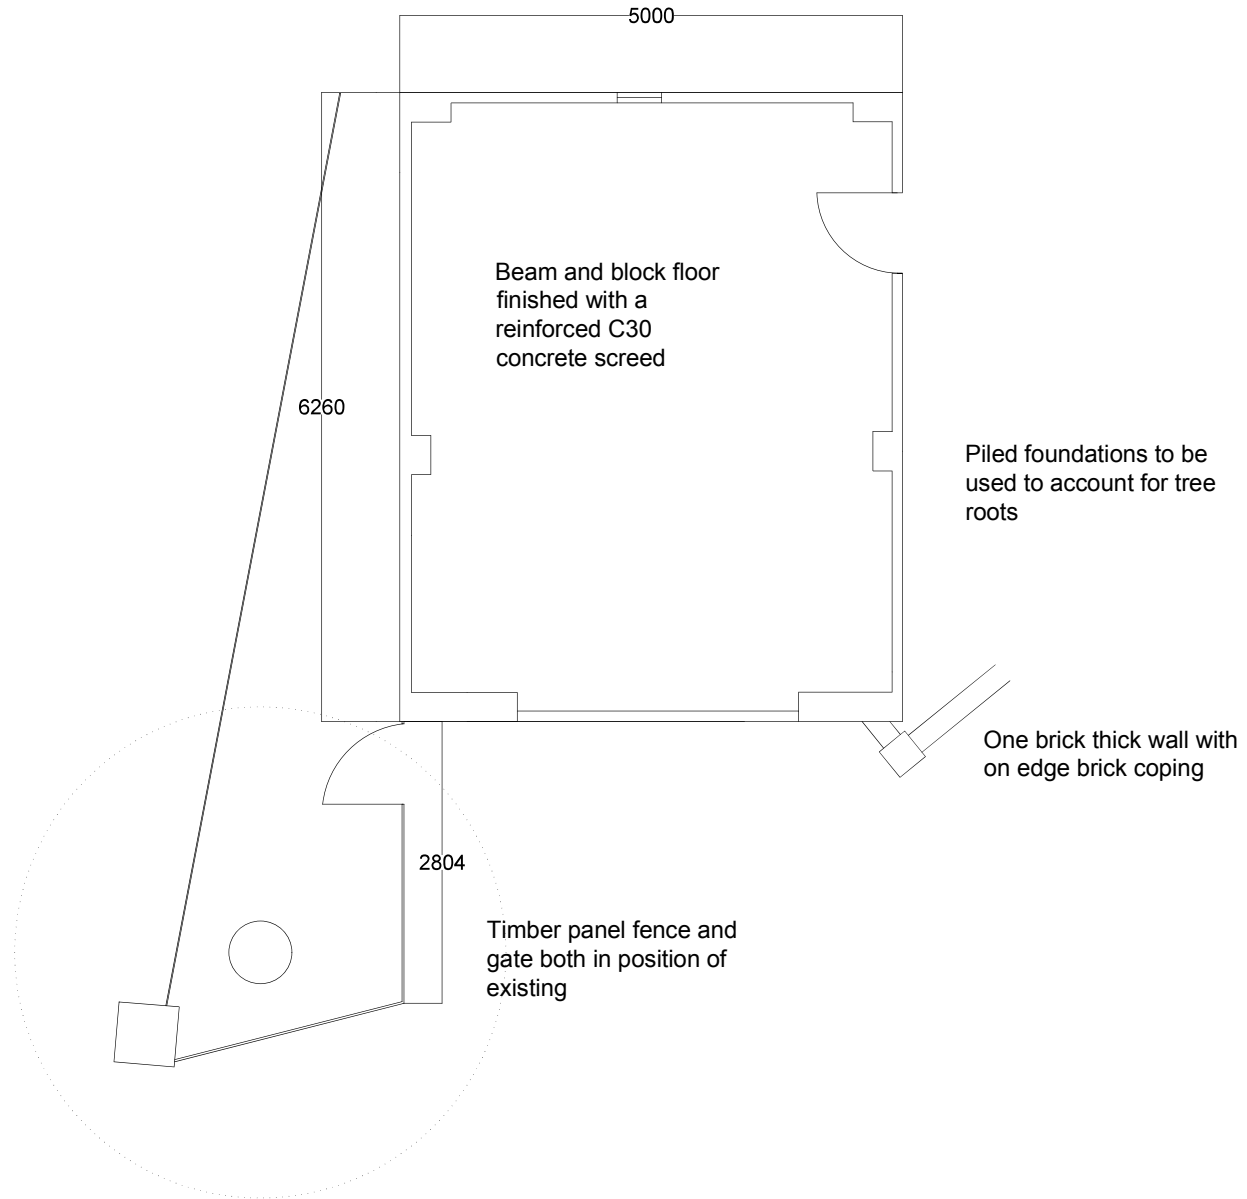


REV	COMMENTS	DATE

STATUS - ILLUSTRATIVE

DRAWING TITLE - PROPOSED ROOF PLAN, GARAGE, 10 HAMPSTEAD SQUARE, LONDON

SCALE - 1:50 AT A3
DATE 21 - 07 - 16

NUMBER - HS-SC-06

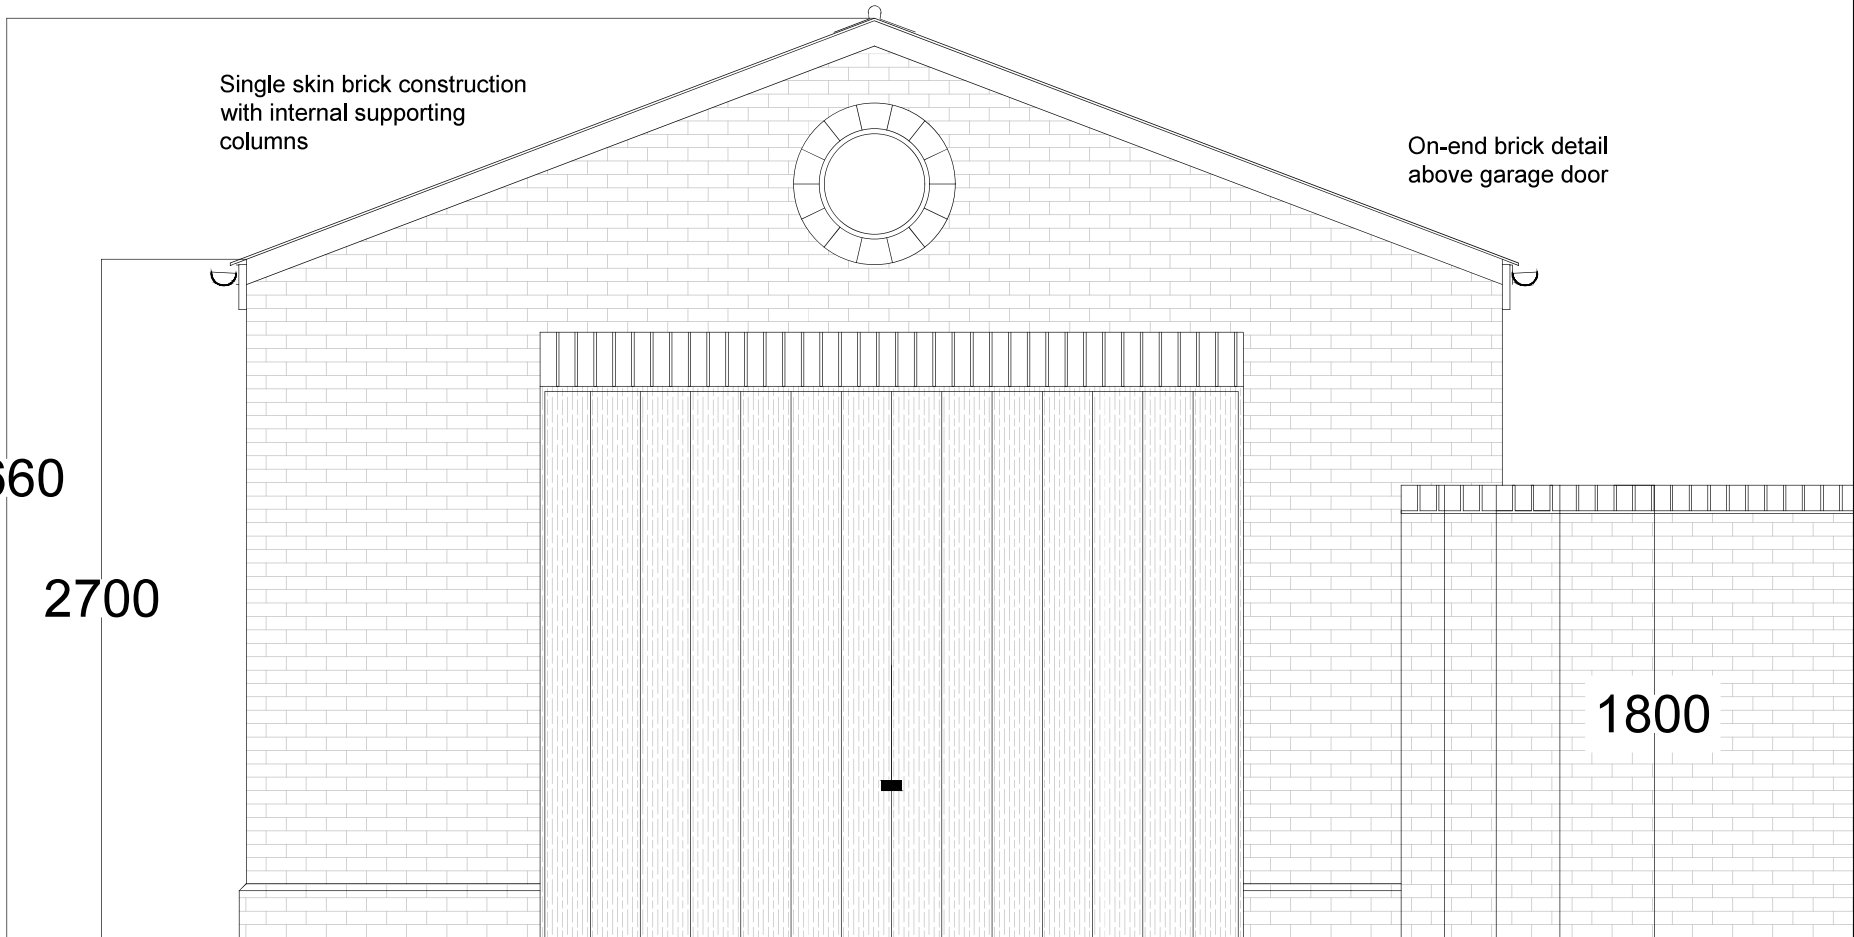

Single skin brick construction
with internal supporting
columns

On-end brick detail
above garage door

3660

2700

1800

Timber panel 'up and over'
garage door - to be
electrically operated



REV	COMMENTS	DATE

327.5

Brick on edge detail

215

Piers to both ends of wall

1800

One brick thick wall to curve around boundary in position of existing fence
Note: 1800-2000 height depending on location, to mirror existing fence height

Brick supports along wall to face into garden at intervals as advised by structural engineer

Two courses engineering brick to base

Ground level

Foundation design to be as per structural engineer design and recommendations

REV	COMMENTS	DATE