



- © Fathom Architects 2017
- All dimensions are in millimeters unless otherwise noted
- All levels are in meters above ordnance datum (AOD) unless otherwise noted
- Dimensions take priority, do not scale off the drawing (accept for planning purposes)
- All dimensions to be verified on site
- Any discrepancies to be notified to Fathom in writing

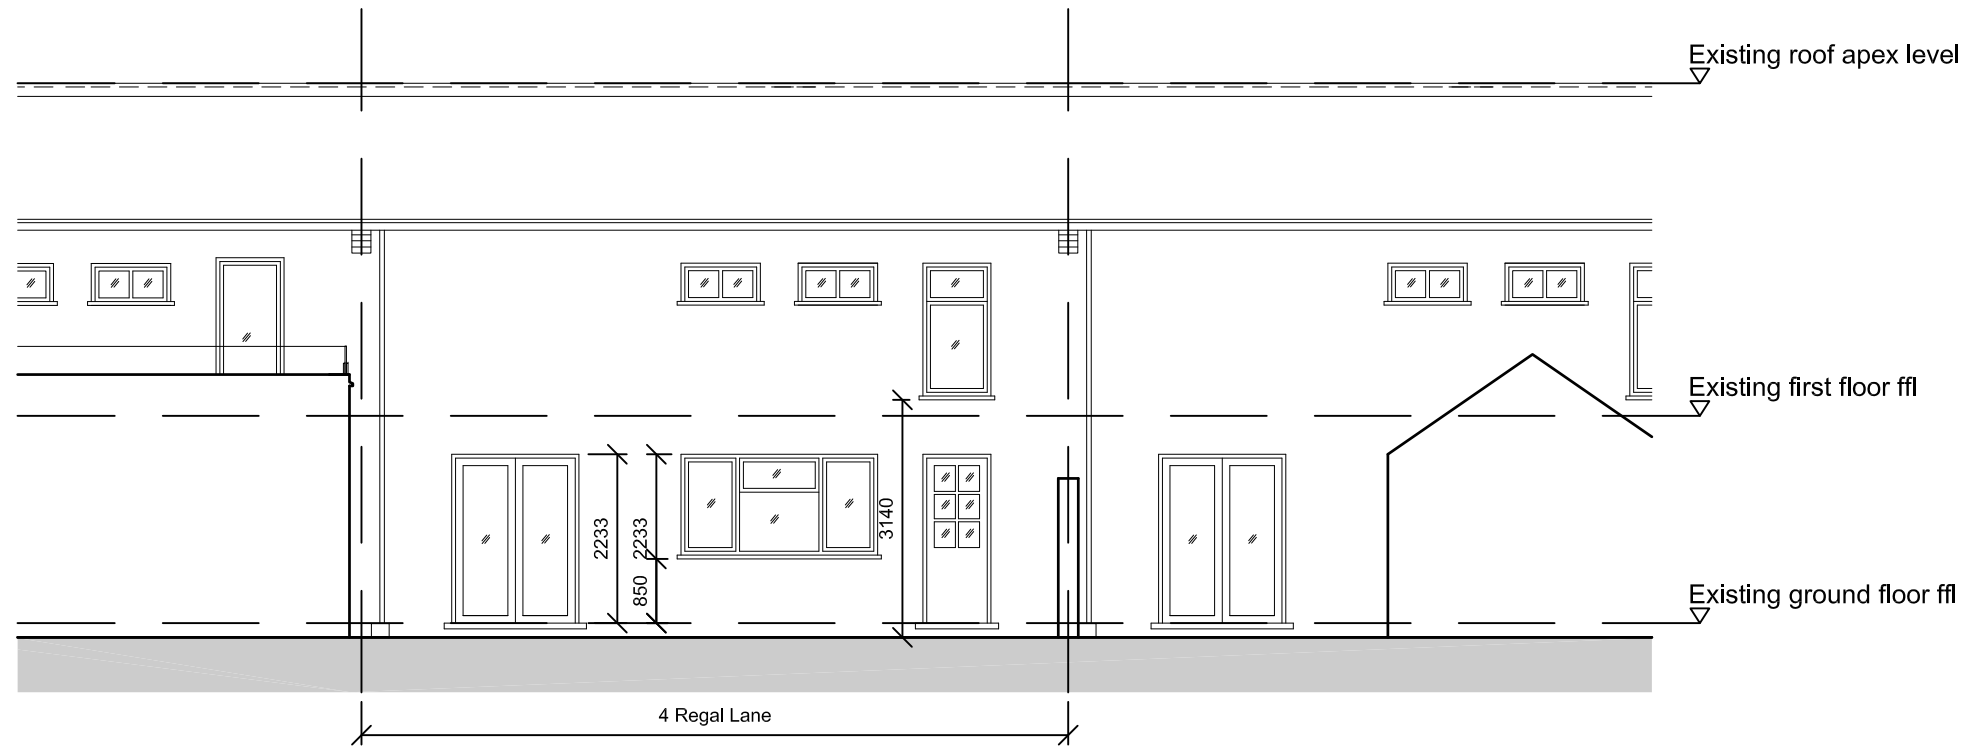

Rev.	Date	Reason for issue
0	15.11.17	Issued for planning

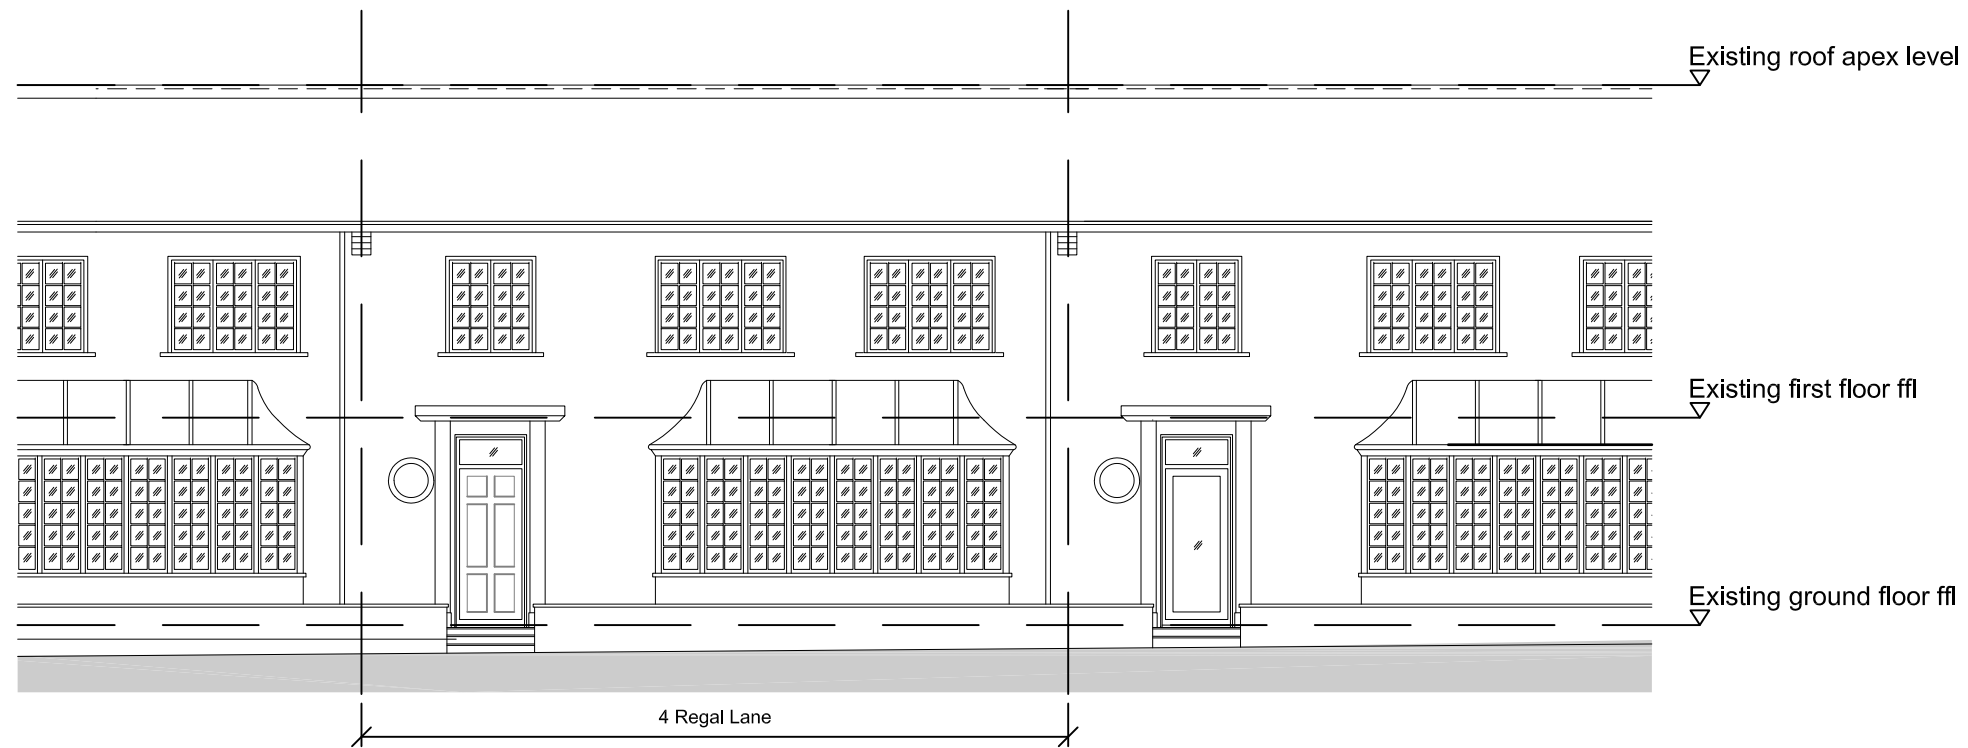


Fathom Architects
 +44 (0) 20 3151 1515
 fathomarchitects.com
 Helen Hare
 4 Regal Lane
 London
 NW1 7TH

Project
4 REGAL LANE

Title
EXISTING ELEVATIONS

Scale bar 1:100

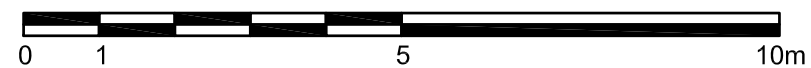

Scale	Paper size	Scale	Paper size
50	@ A1	100	@ A3
Project no.	Drawing no.	Rev.	
0016	A1200	00	