




- © Fathom Architects 2017
- All dimensions are in millimeters unless otherwise noted
 - All levels are in meters above ordnance datum (AOD) unless otherwise noted
 - Dimensions take priority, do not scale off the drawing (accept for planning purposes)
 - All dimensions to be verified on site
 - Any discrepancies to be notified to Fathom in writing

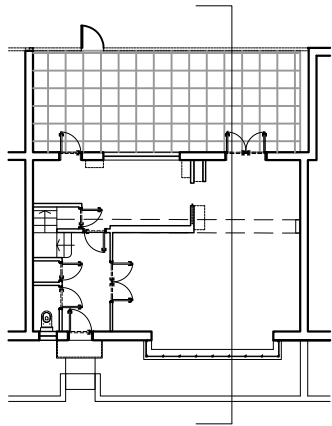

Rev.	Date	Reason for issue
0	15.11.17	Issued for planning

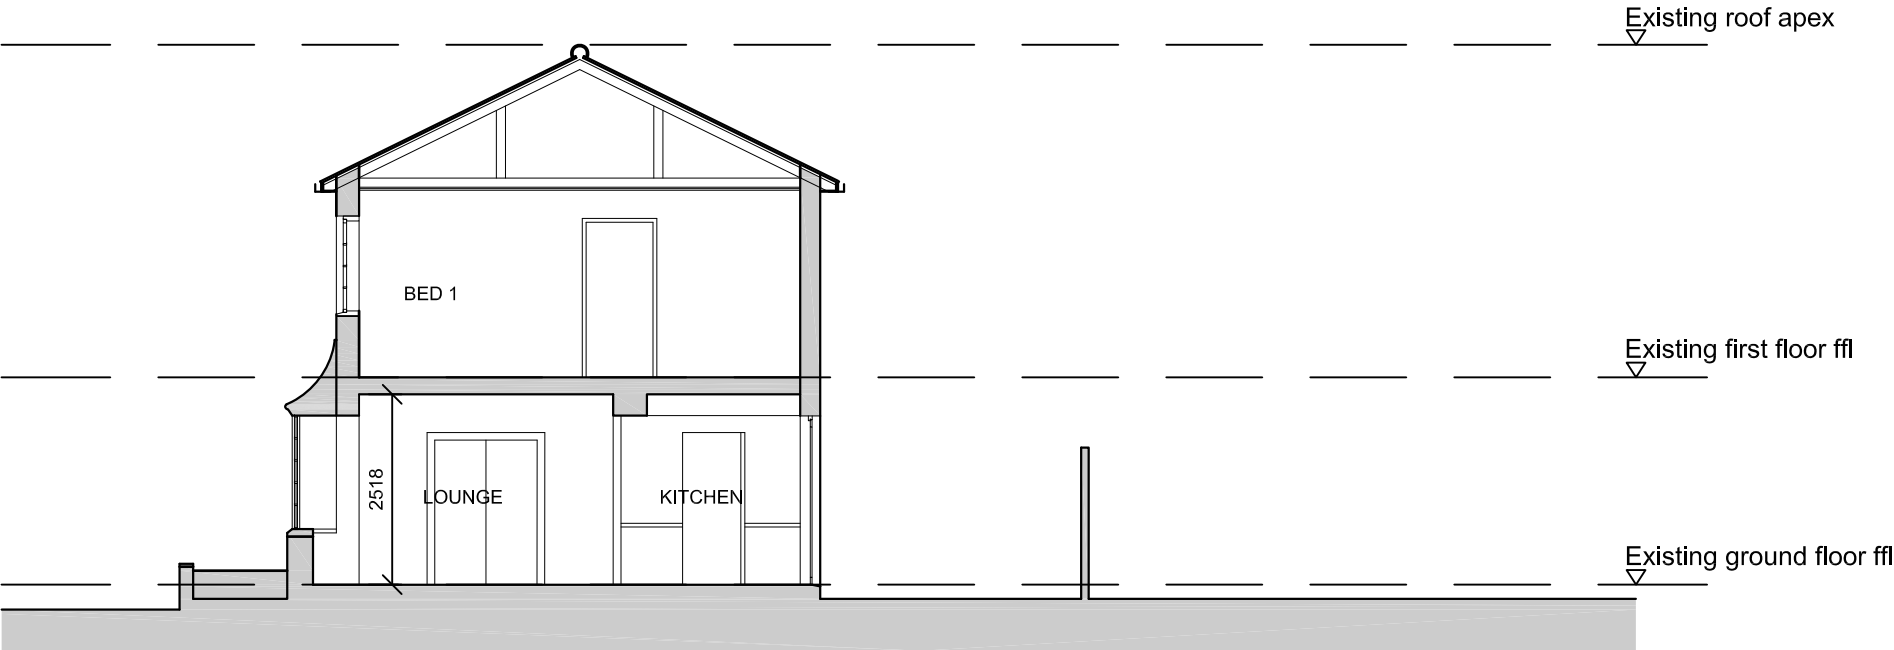

Scale bar 1:100

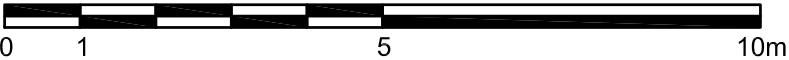

Fathom Architects

+44 (0) 20 3151 1515
fathomarchitects.com

Helen Hare
4 Regal Lane
London
NW1 7TH

Project

4 REGAL LANE

Title

EXISTING SECTION

Scale	Paper size	Scale	Paper size
50	@ A1	100	@ A3
Project no.	Drawing no.	Rev.	
0016	A1300	00	