

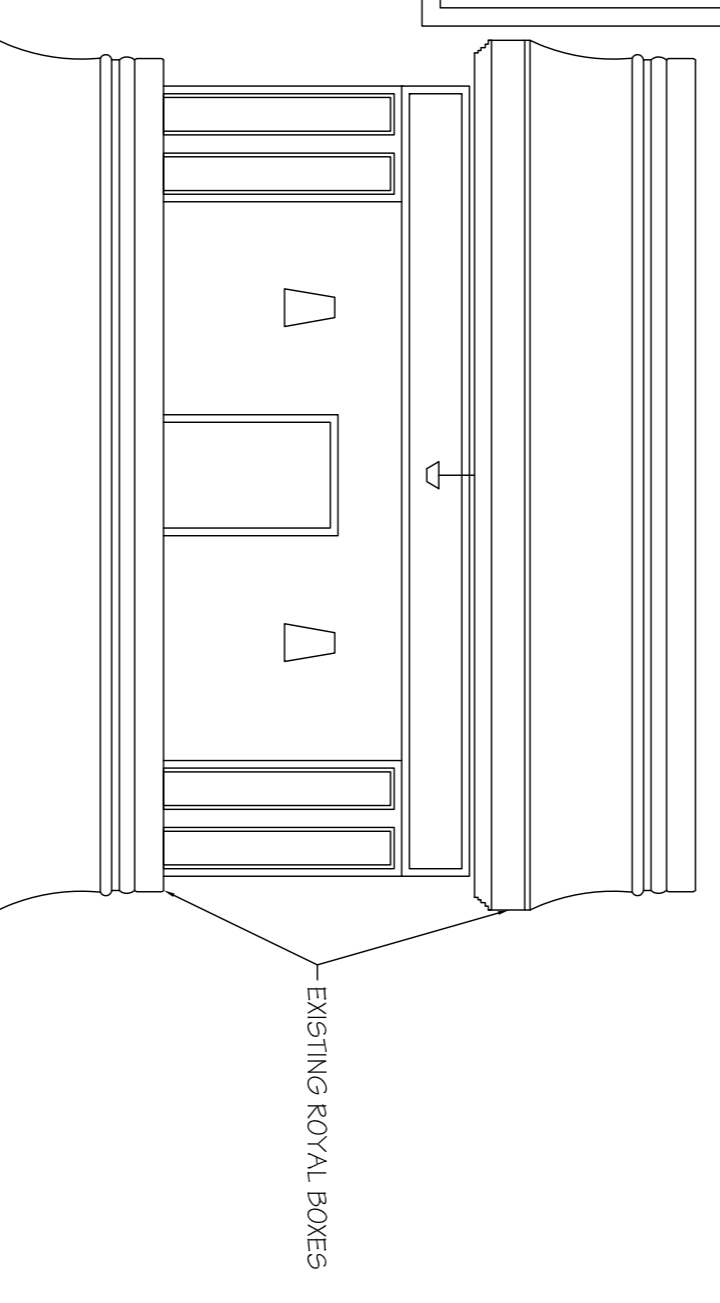



PROPOSED ELEVATION AUDITORIUM LEFT
CIRCLE LEVEL WALL
(SCALE 1:50 AT A1)

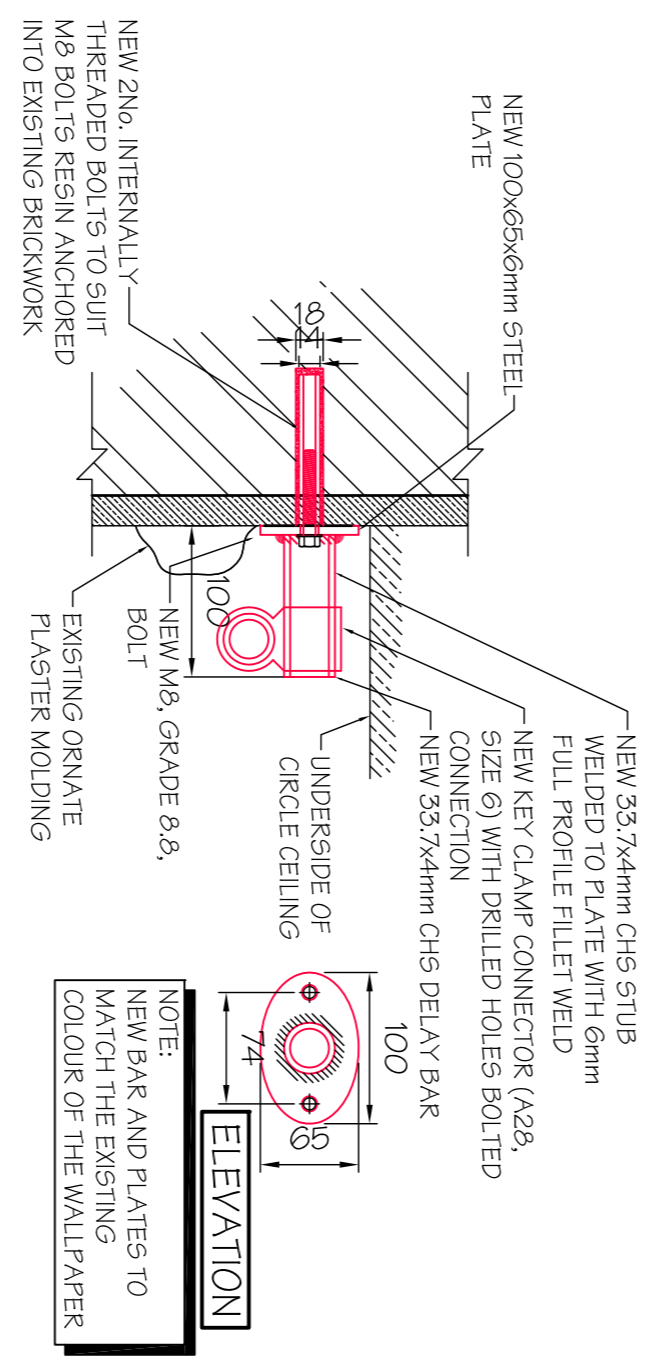


EXISTING ROYAL BOXES

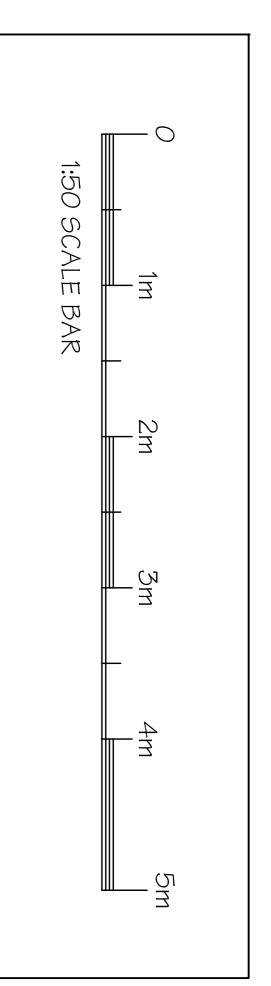


BRACKET TYPE 1
PROPOSED TYPICAL SECTION
THROUGH AUDITORIUM BRACKETS
(SCALE 1:5 AT A1)

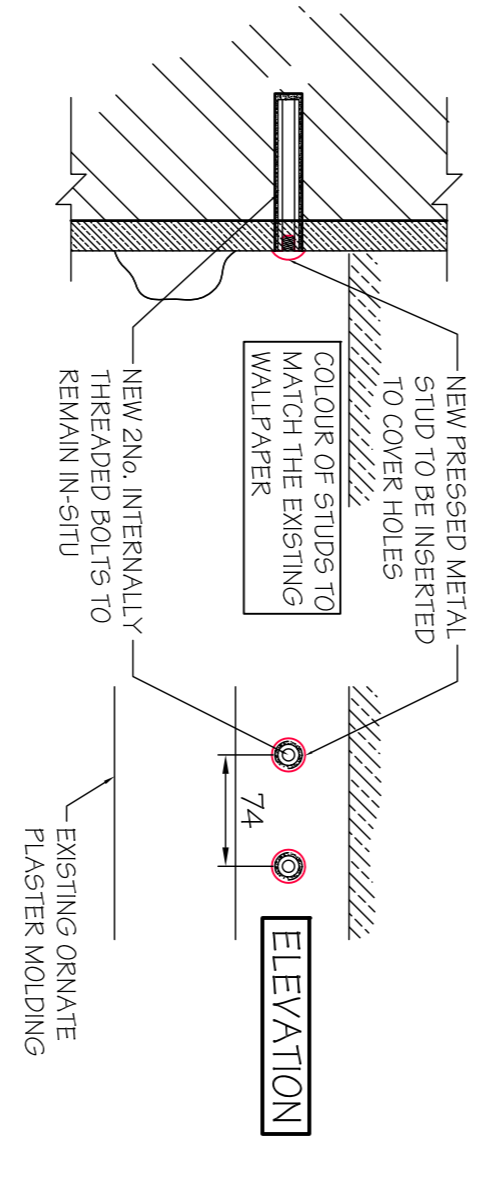


BRACKET TYPE 4
PROPOSED TYPICAL SECTION
THROUGH WALL WHEN BRACKETS
HAVE BEEN REMOVED
(SCALE 1:5 AT A1)

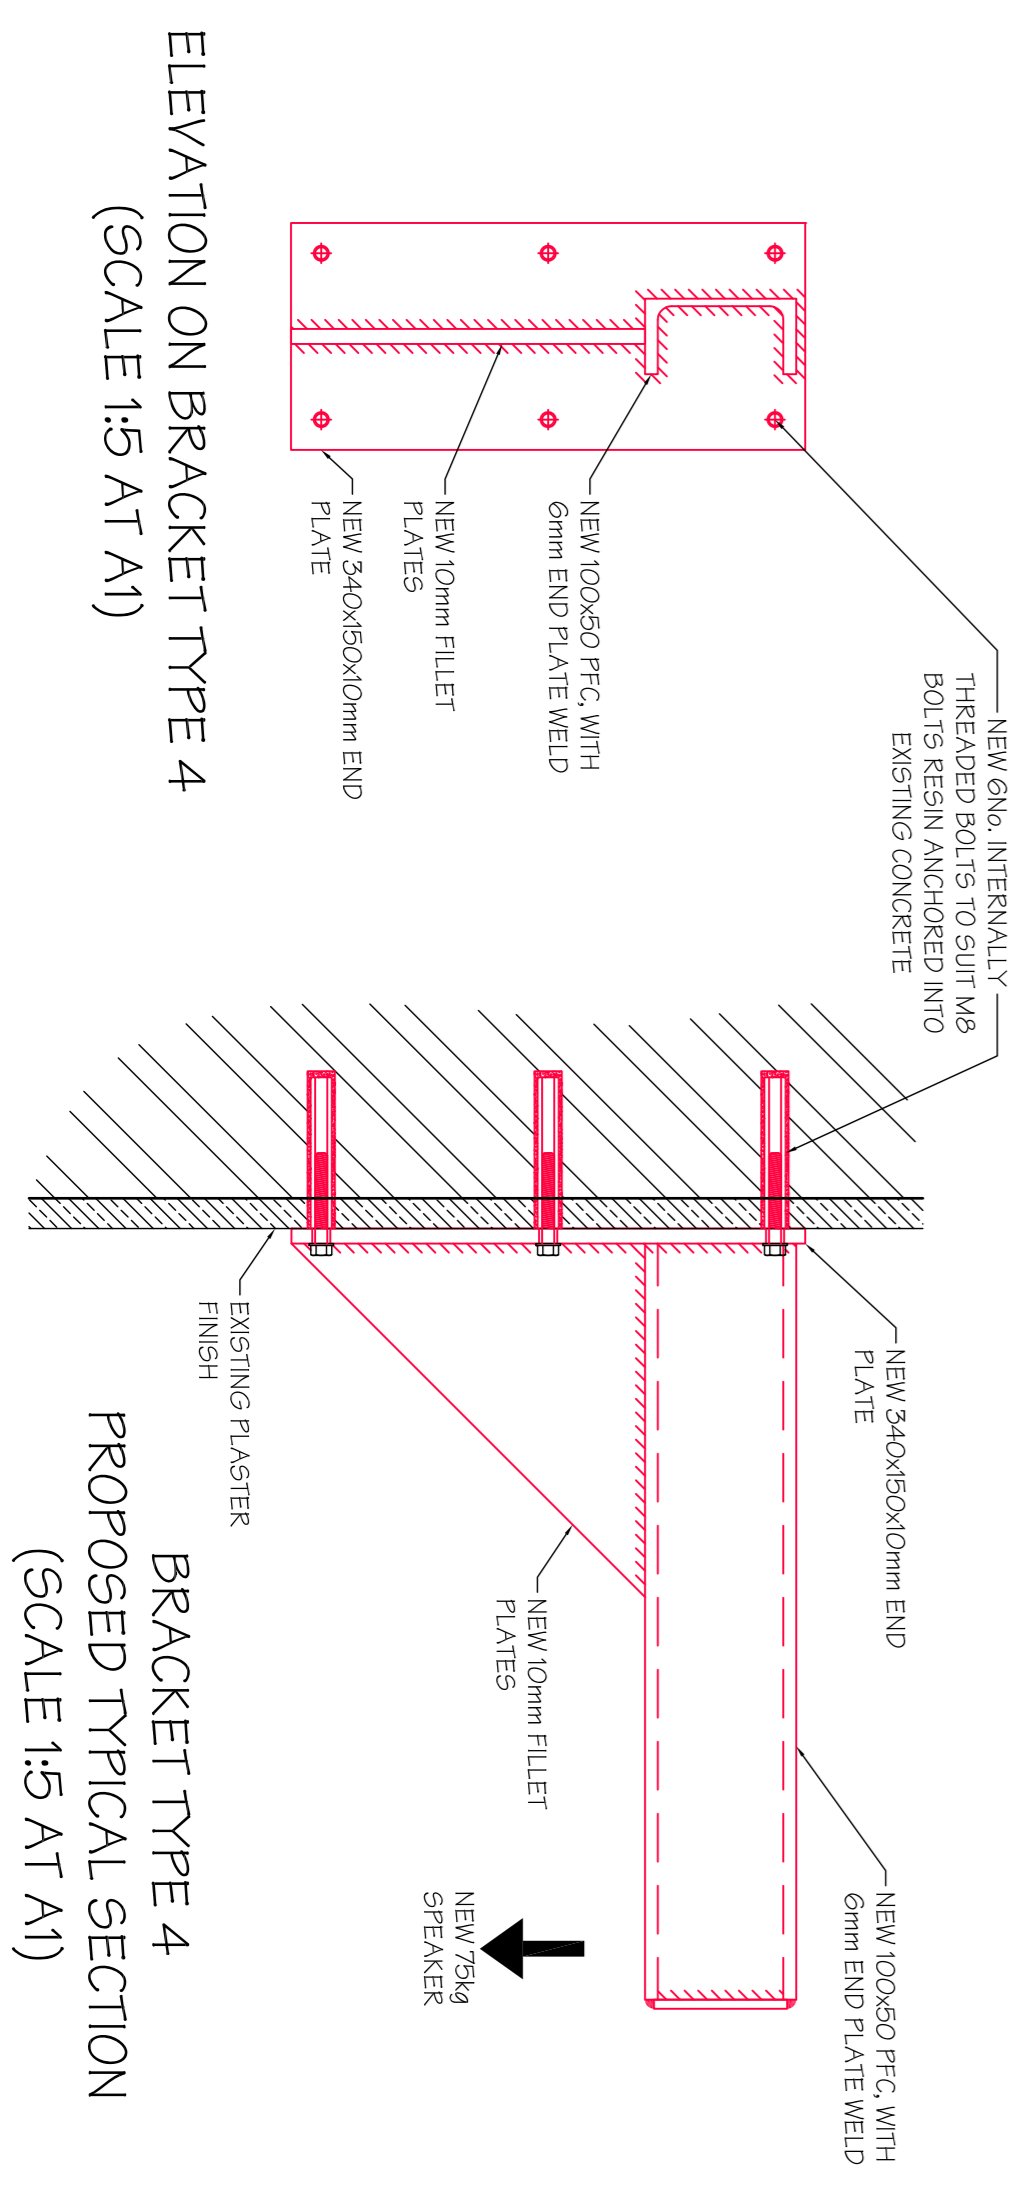

ELEVATION ON BRACKET TYPE 4
(SCALE 1:5 AT A1)

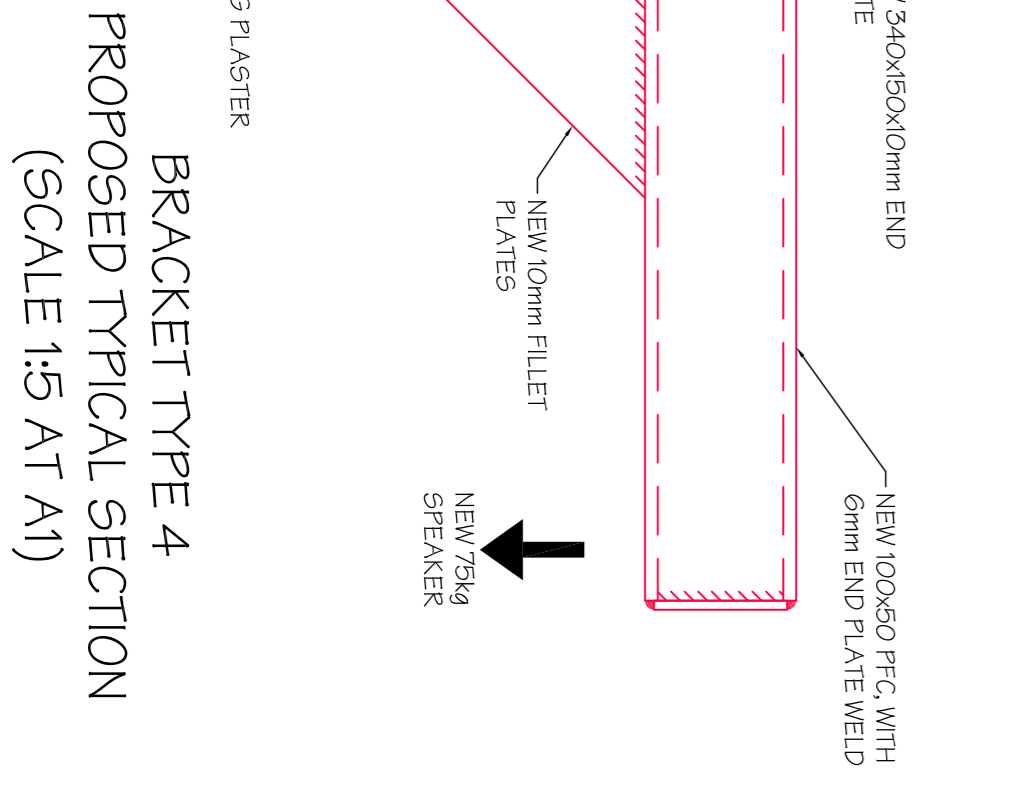

BRACKET TYPE 4
PROPOSED TYPICAL SECTION
(SCALE 1:5 AT A1)

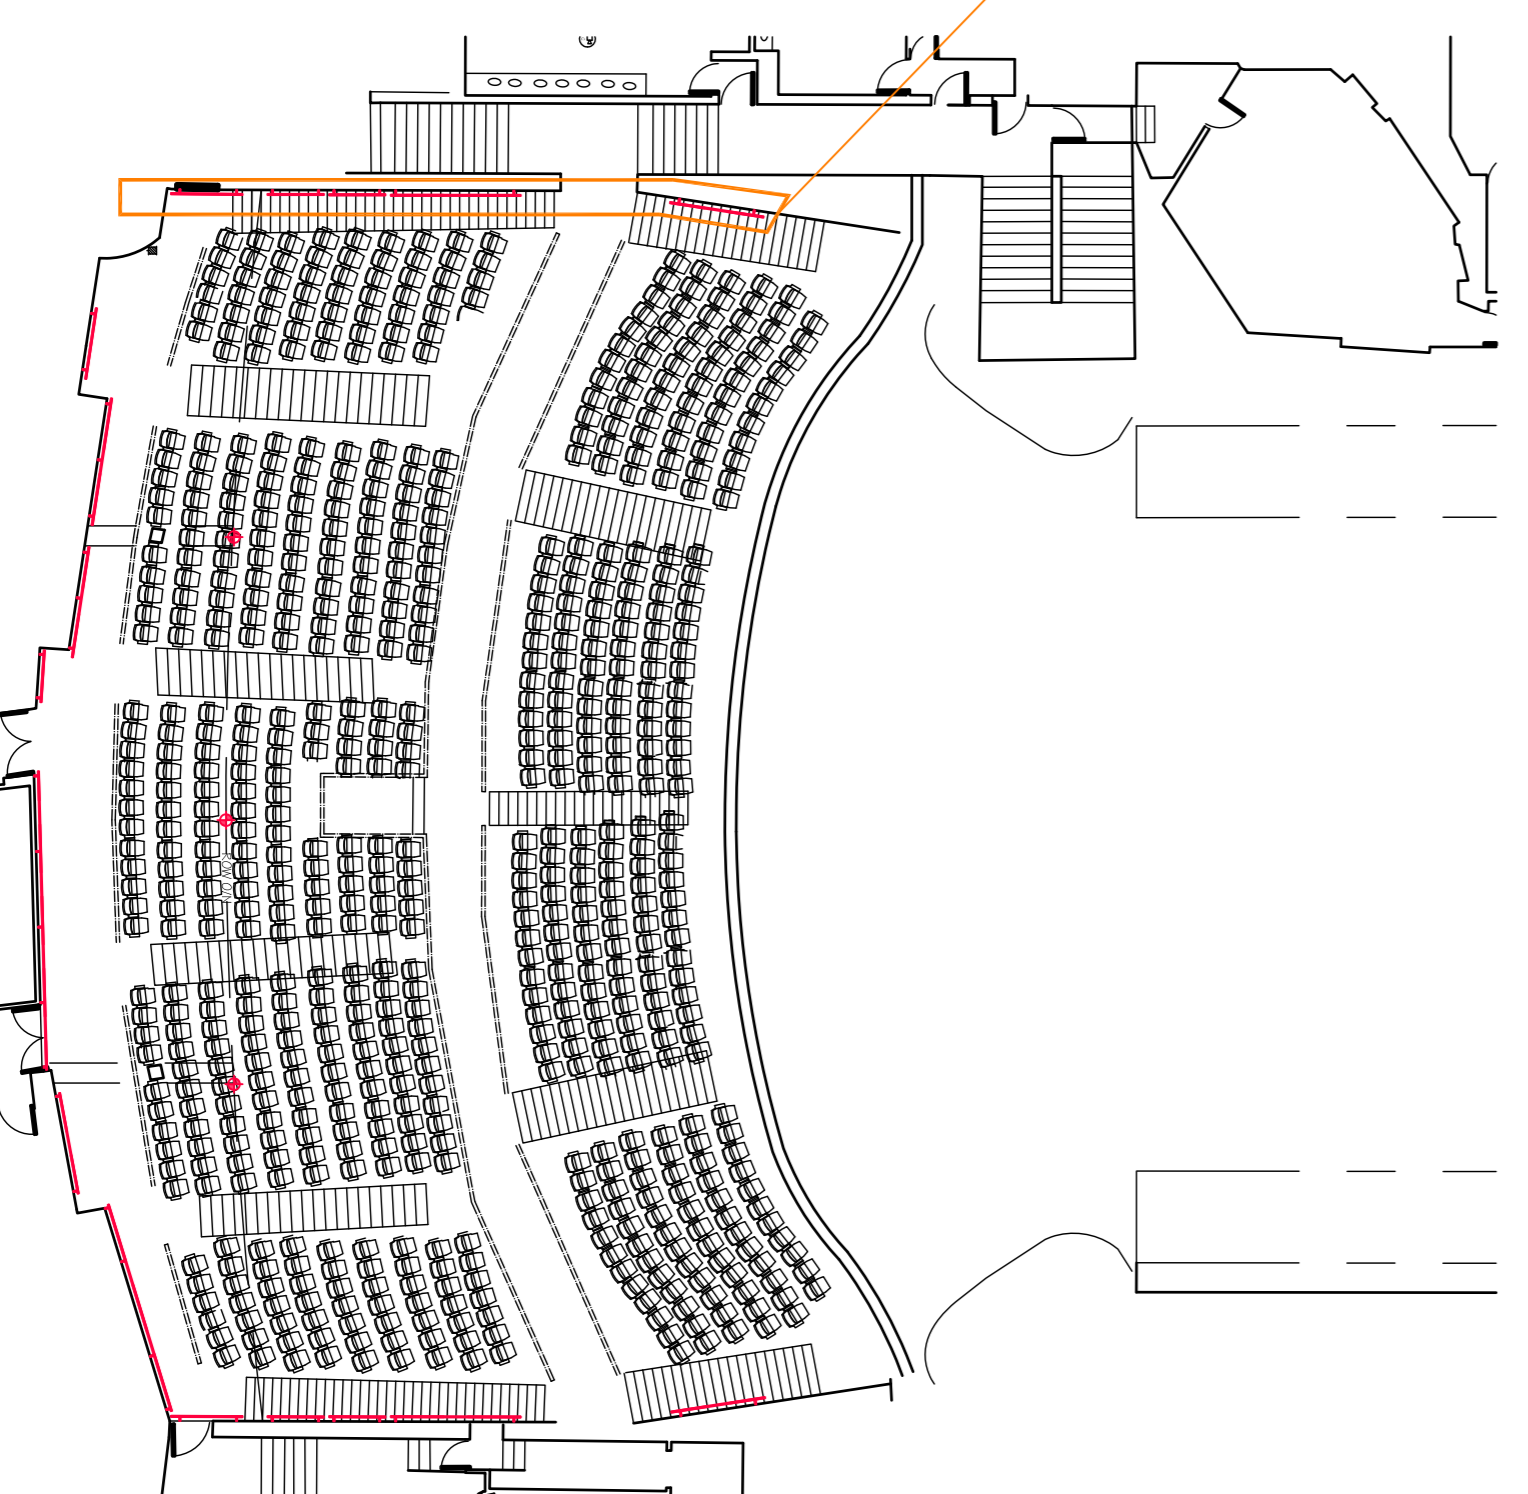

DO NOT SCALE THIS DRAWING.

Notes
REFER TO DRAWING 2251-01-010 FOR ALL NOTES

PRELIMINARY

Rev.	Date	Description	By
Revisions			

Client
Michael Jackson Consulting
Chartered Structural Engineers
204 BOTTON ROAD
MANCHESTER, M20 3BN
Tel: 0161 790 4404
Fax: 0161 790 4405

Project
NEDERLANDER

DOMINION THEATRE, LONDON

Drawing Title
PROPOSED AUDITORIUM LEFT CIRCLE WALL

Scale
A5 SHOWN
Date
FEB 15
Drawn
DS
Checked
PSS
DRC. No.
2851-01-012