
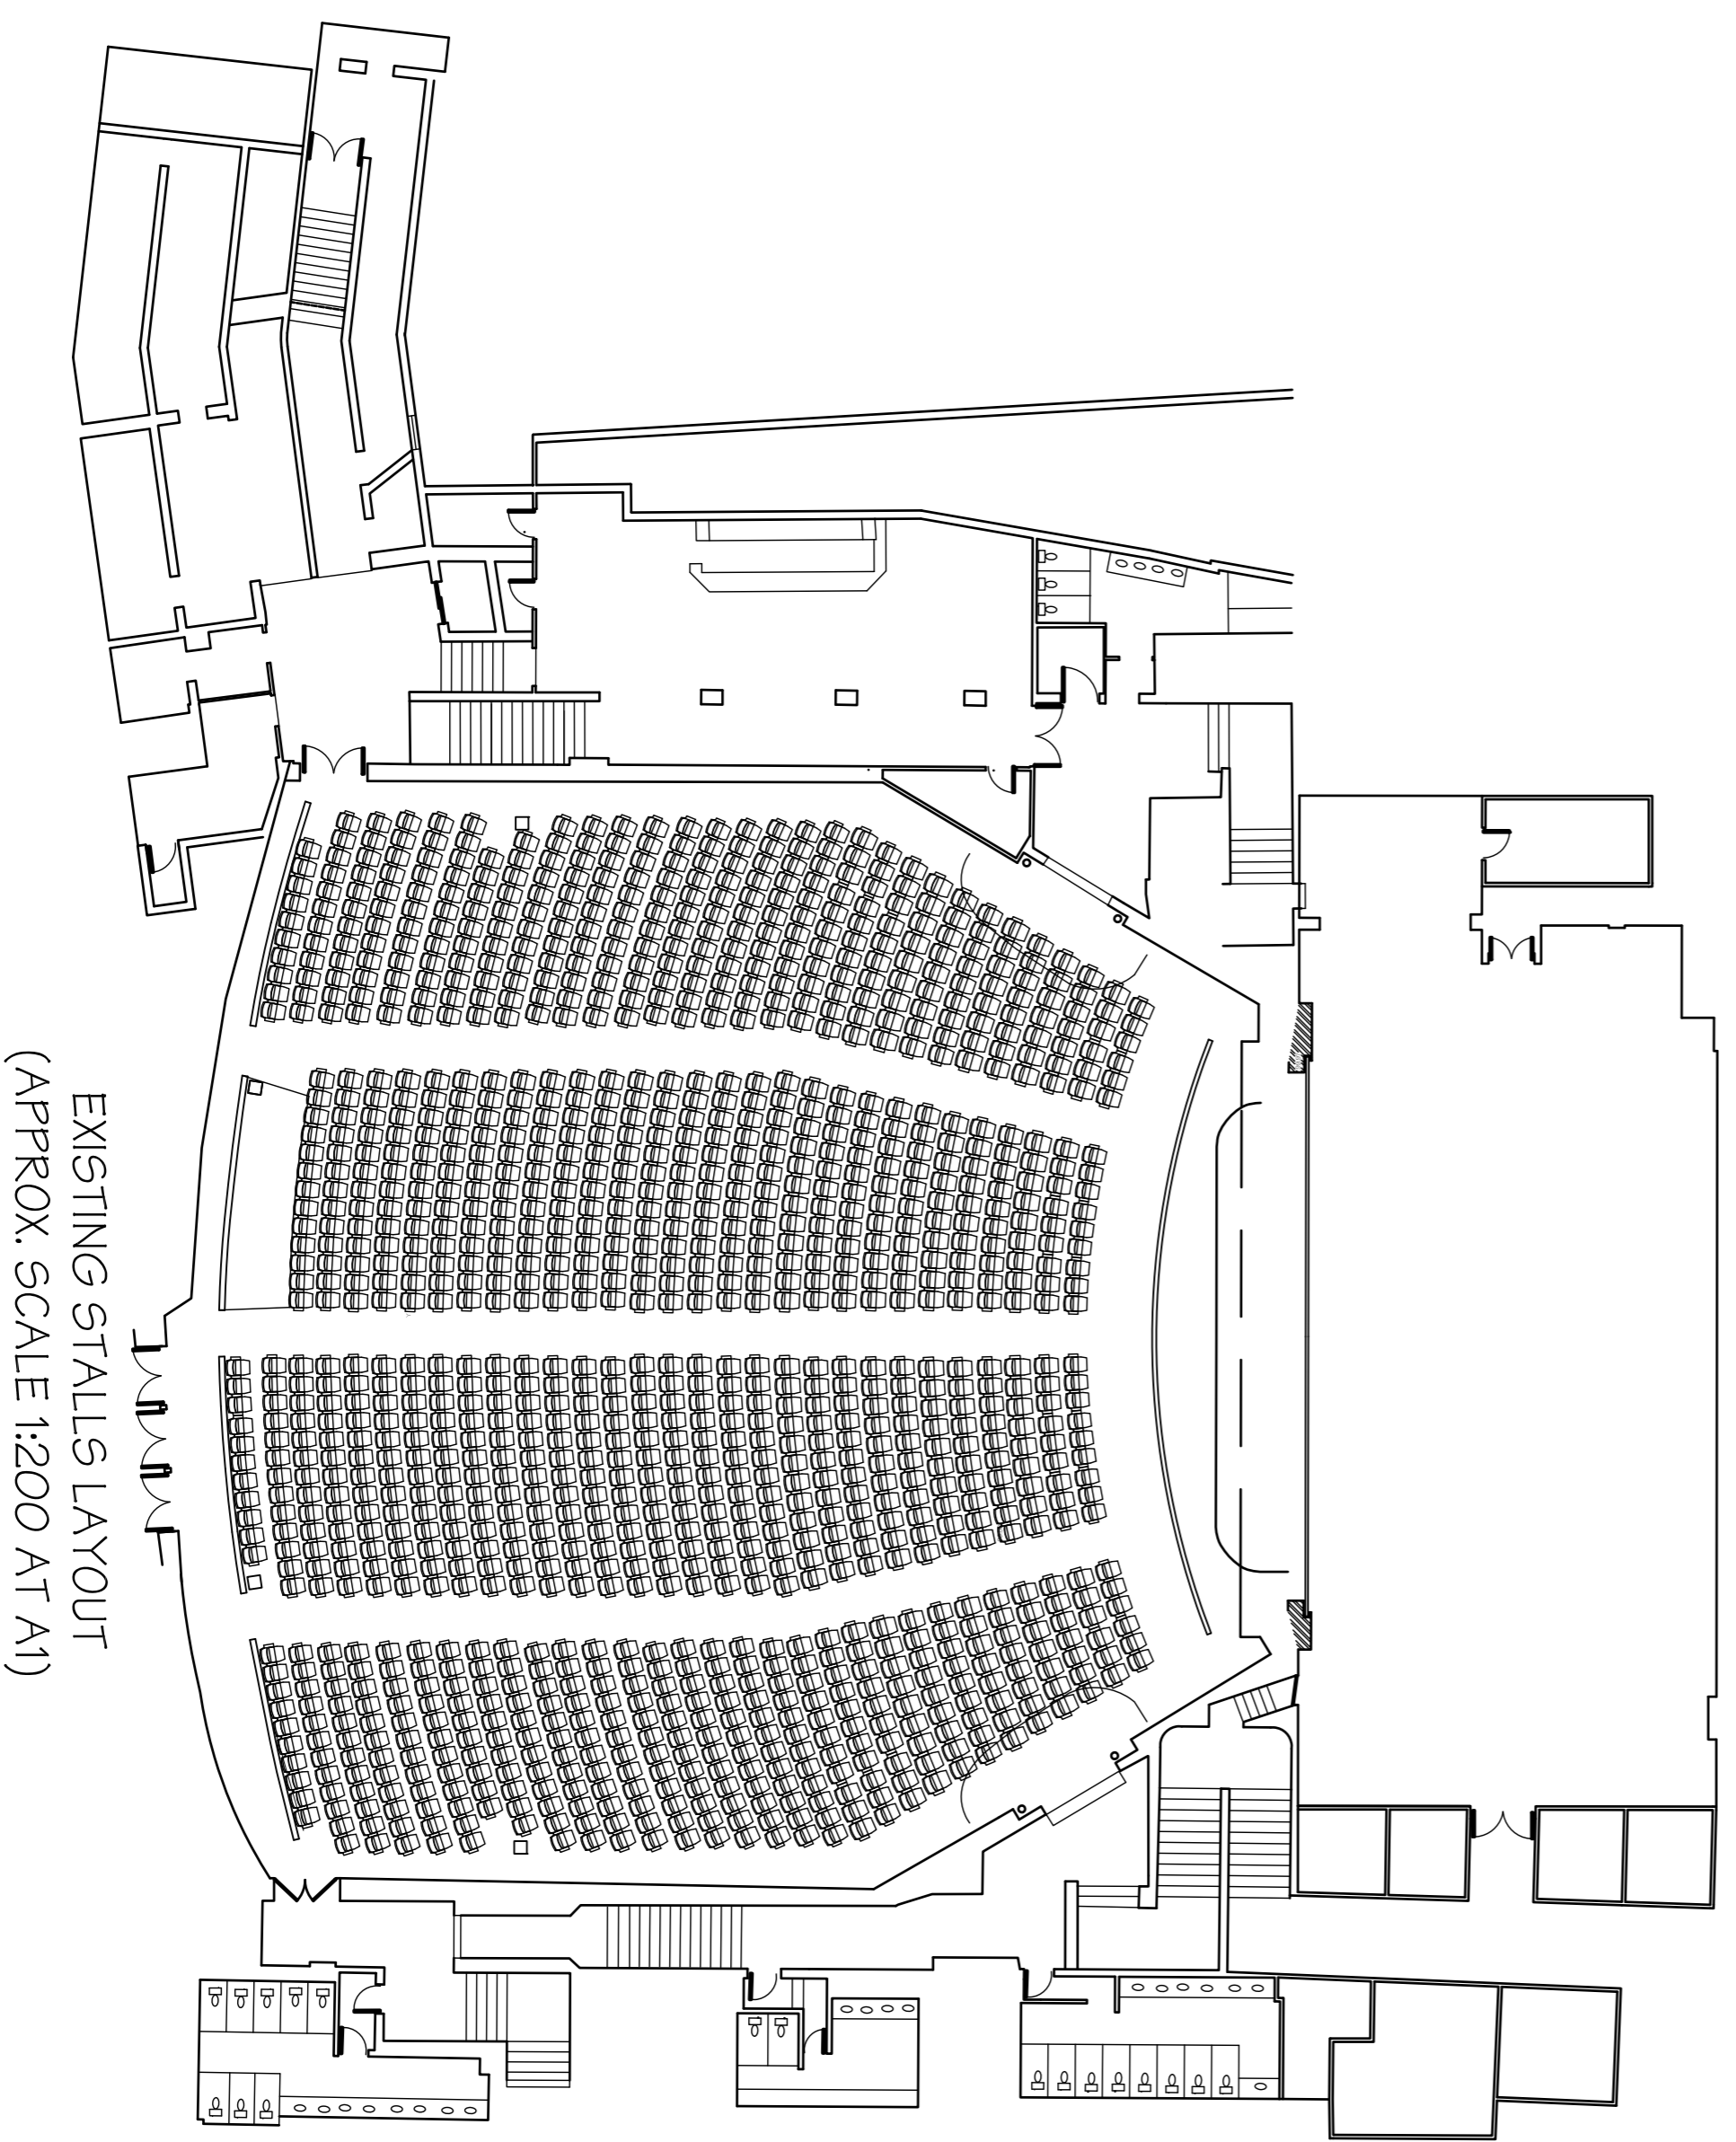


EXISTING ELEVATION AUDITORIUM RIGHT  
STALLS LEVEL WALL  
(SCALE 1:50 AT A1)

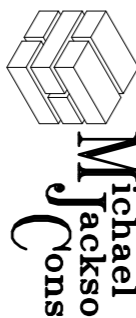

EXISTING STALLS LAYOUT  
(APPROX. SCALE 1:200 AT A1)

Rev.	Date	Description	By
Revisions			

  
**Michael Jackson Consulting**  
 Chartered Structural Engineers  
 204 BORTON ROAD  
 MANCHESTER, M20 3RN  
 Tel: 0161 790 4404  
 Fax: 0161 790 4405

  
**NIEDERLANDER**  
 Client

Project  
 DOMINION THEATRE, LONDON

Drawing Title			
<b>EXISTING AUDITORIUM RIGHT STALLS WALL</b>			
Scale	Date	Drawn	Checked/Passed
AS SHOWN	FEB 15	DS	
DRG. No. <b>2851-01-001</b>			