

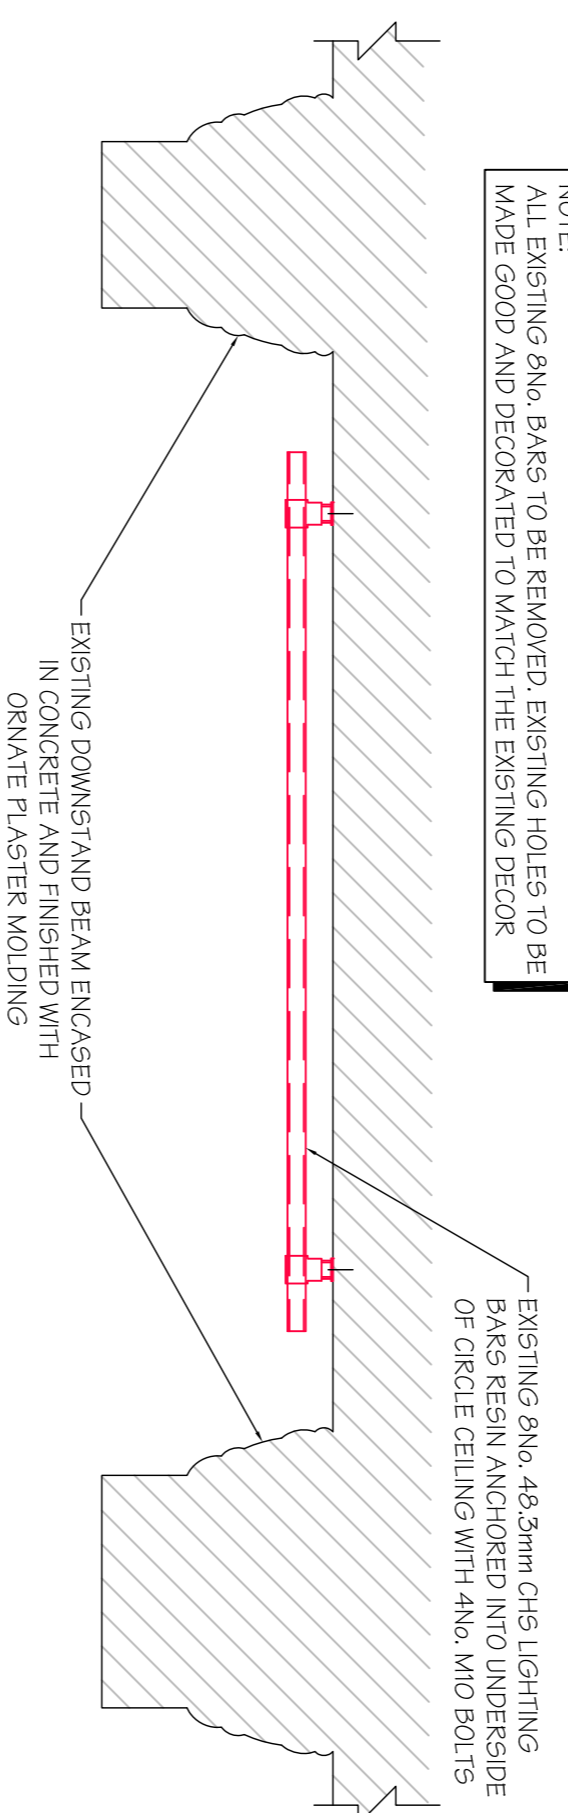


EXISTING ELEVATION ON REAR OF AUDITORIUM STALLS LEVEL WALL
(SCALE 1:50 AT A1)

NOTE:
ALL EXISTING 8No. BARS TO BE REMOVED. EXISTING HOLES TO BE MADE GOOD AND DECORATED TO MATCH THE EXISTING DECK.

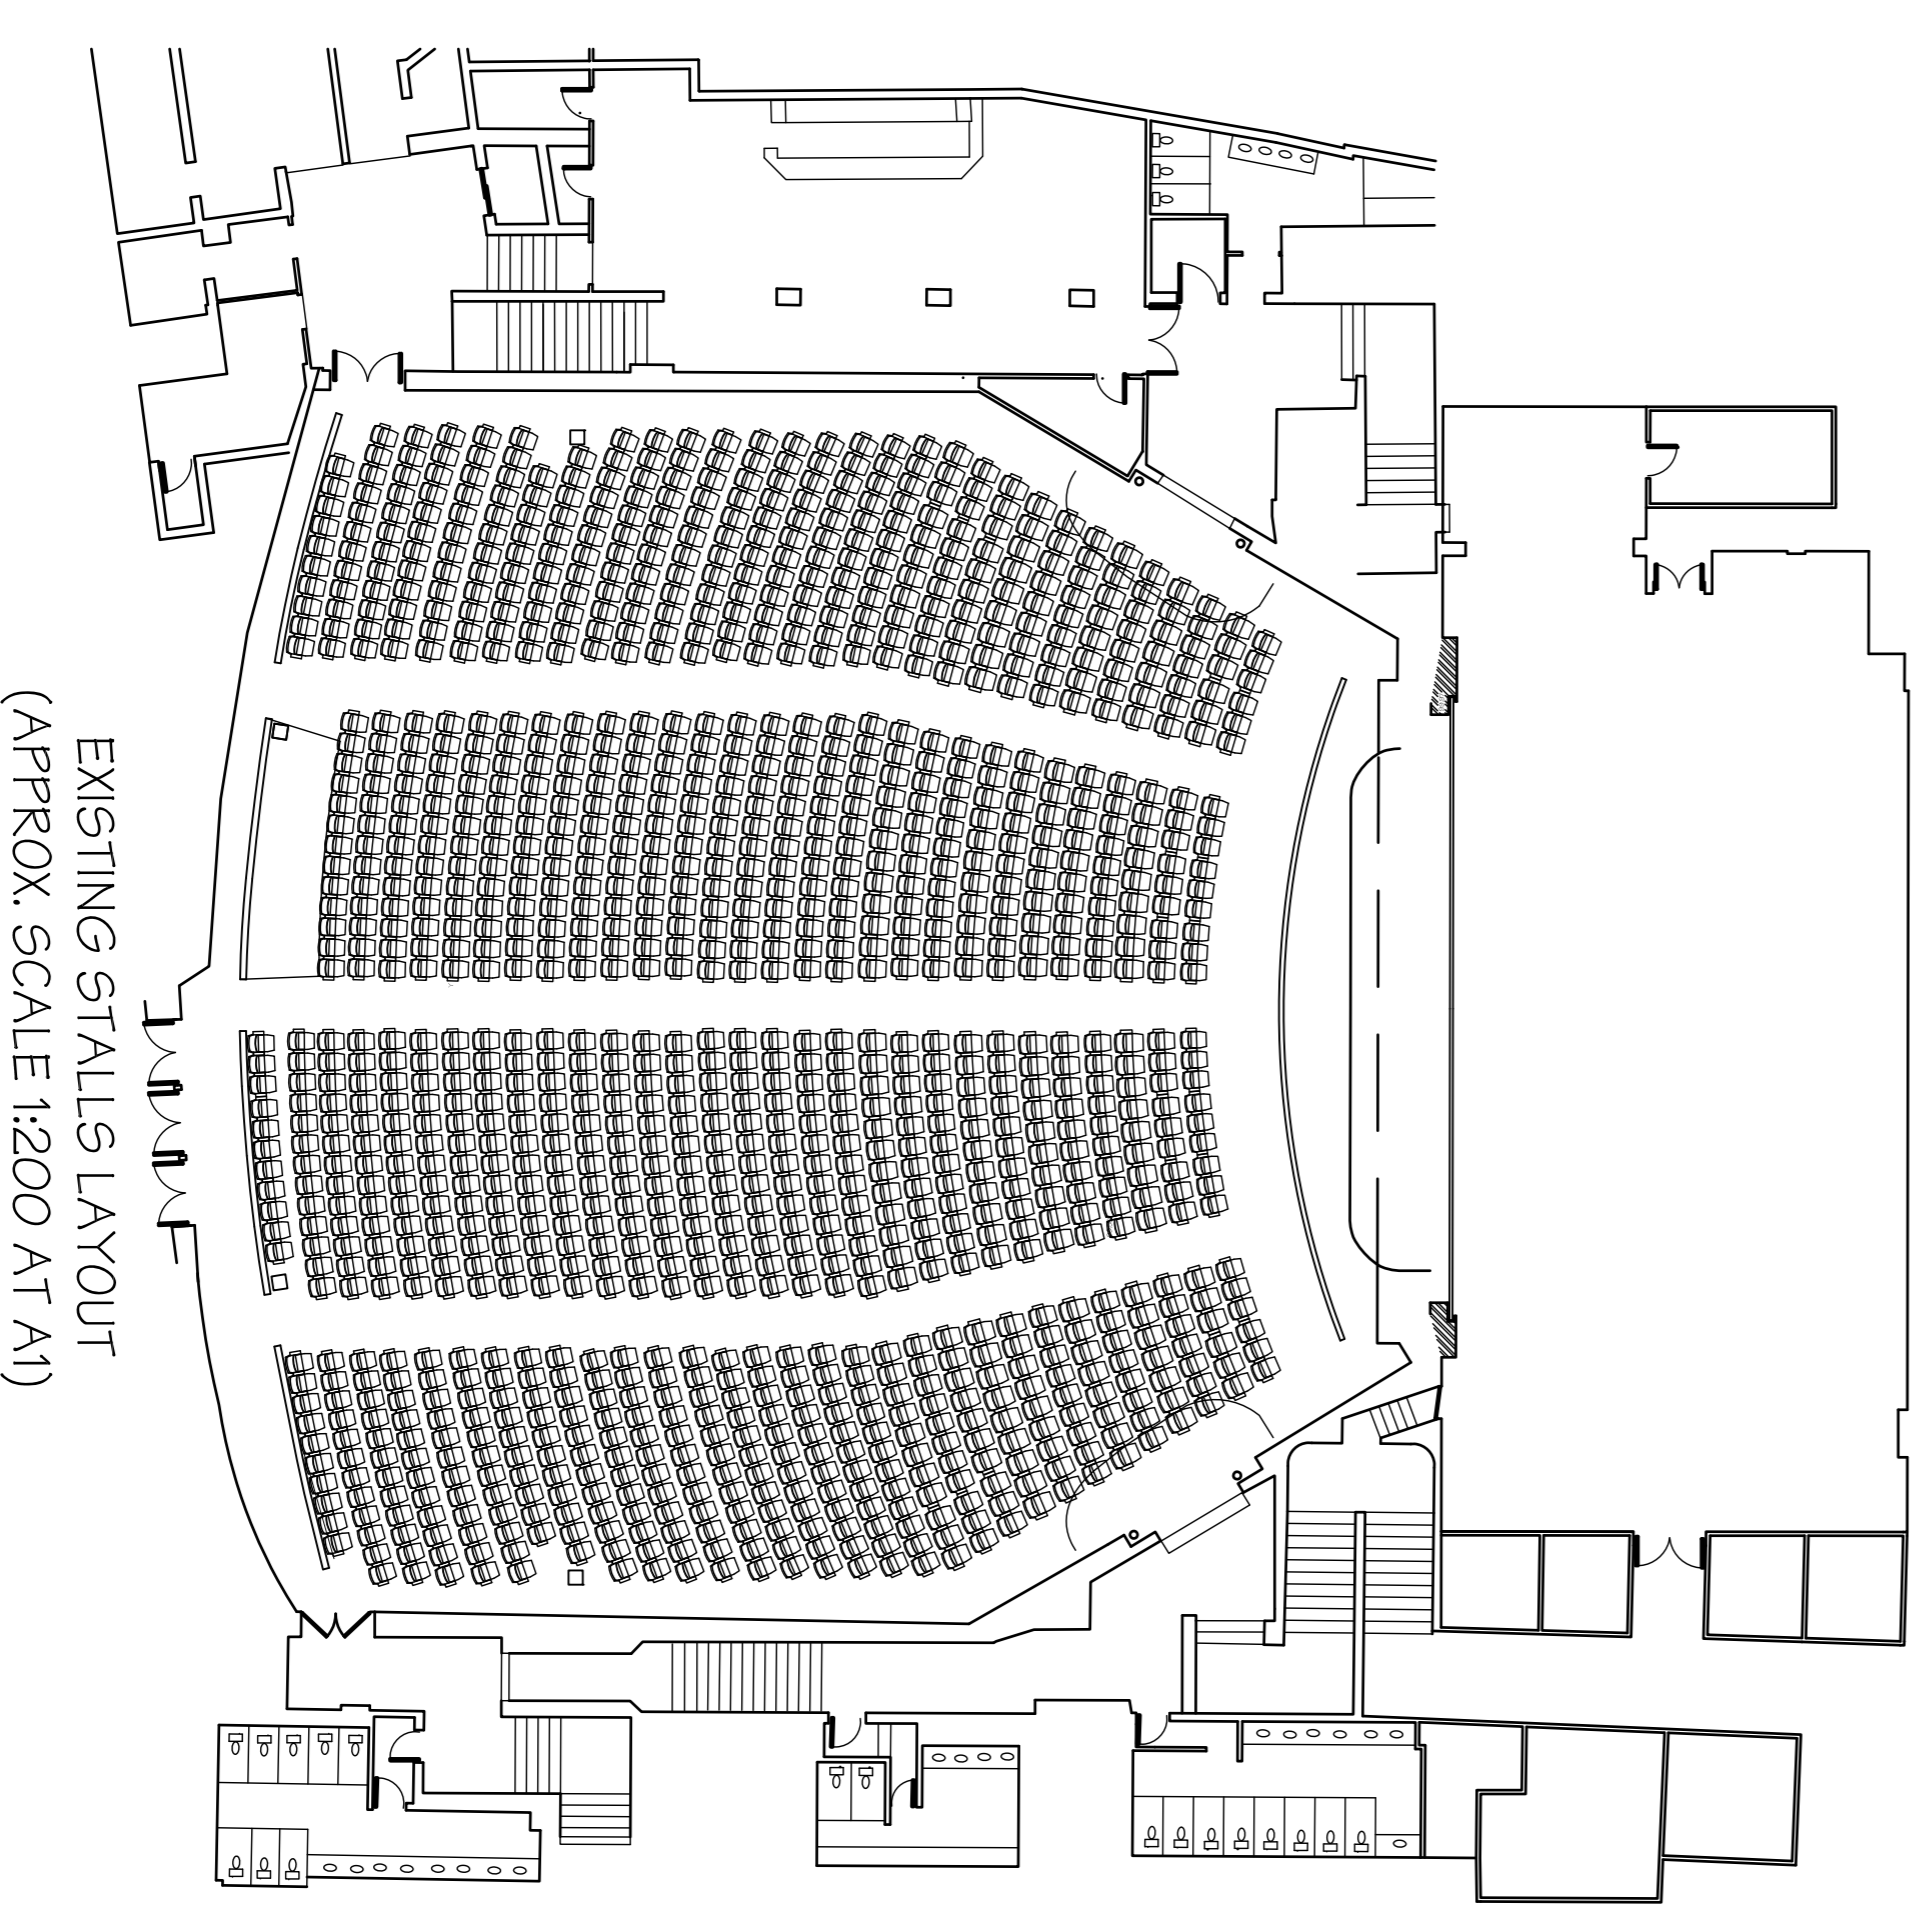

EXISTING TYPICAL ENLARGED LIGHTING BAR - TO BE REMOVED
(SCALE 1:20 AT A1)

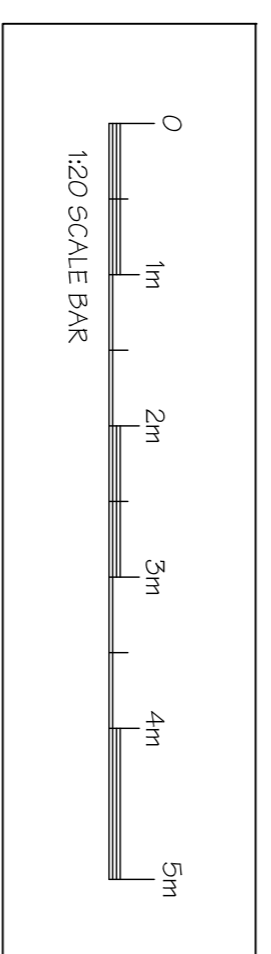

EXISTING STALLS LAYOUT
(APPROX. SCALE 1:200 AT A1)

Rev.	Date	Description	By
Revisions			

Michael Jackson Consulting
Chartered Structural Engineers
204 BORTON ROAD
MANCHESTER, M20 3RN
Tel: 0161 790 4404
Fax: 0161 790 4405

NEDERLANDER

Client
Project
DOMINION THEATRE, LONDON

Drawing Title
EXISTING REAR AUDITORIUM STALLS WALL

Scale AS SHOWN	Date FEB 15	Drawn DS	Checked	Passed
DRG. No.	2851-01-002			