



EXISTING ELEVATION AUDITORIUM RIGHT  
CIRCLE LEVEL WALL  
(SCALE 1:50 AT A1)

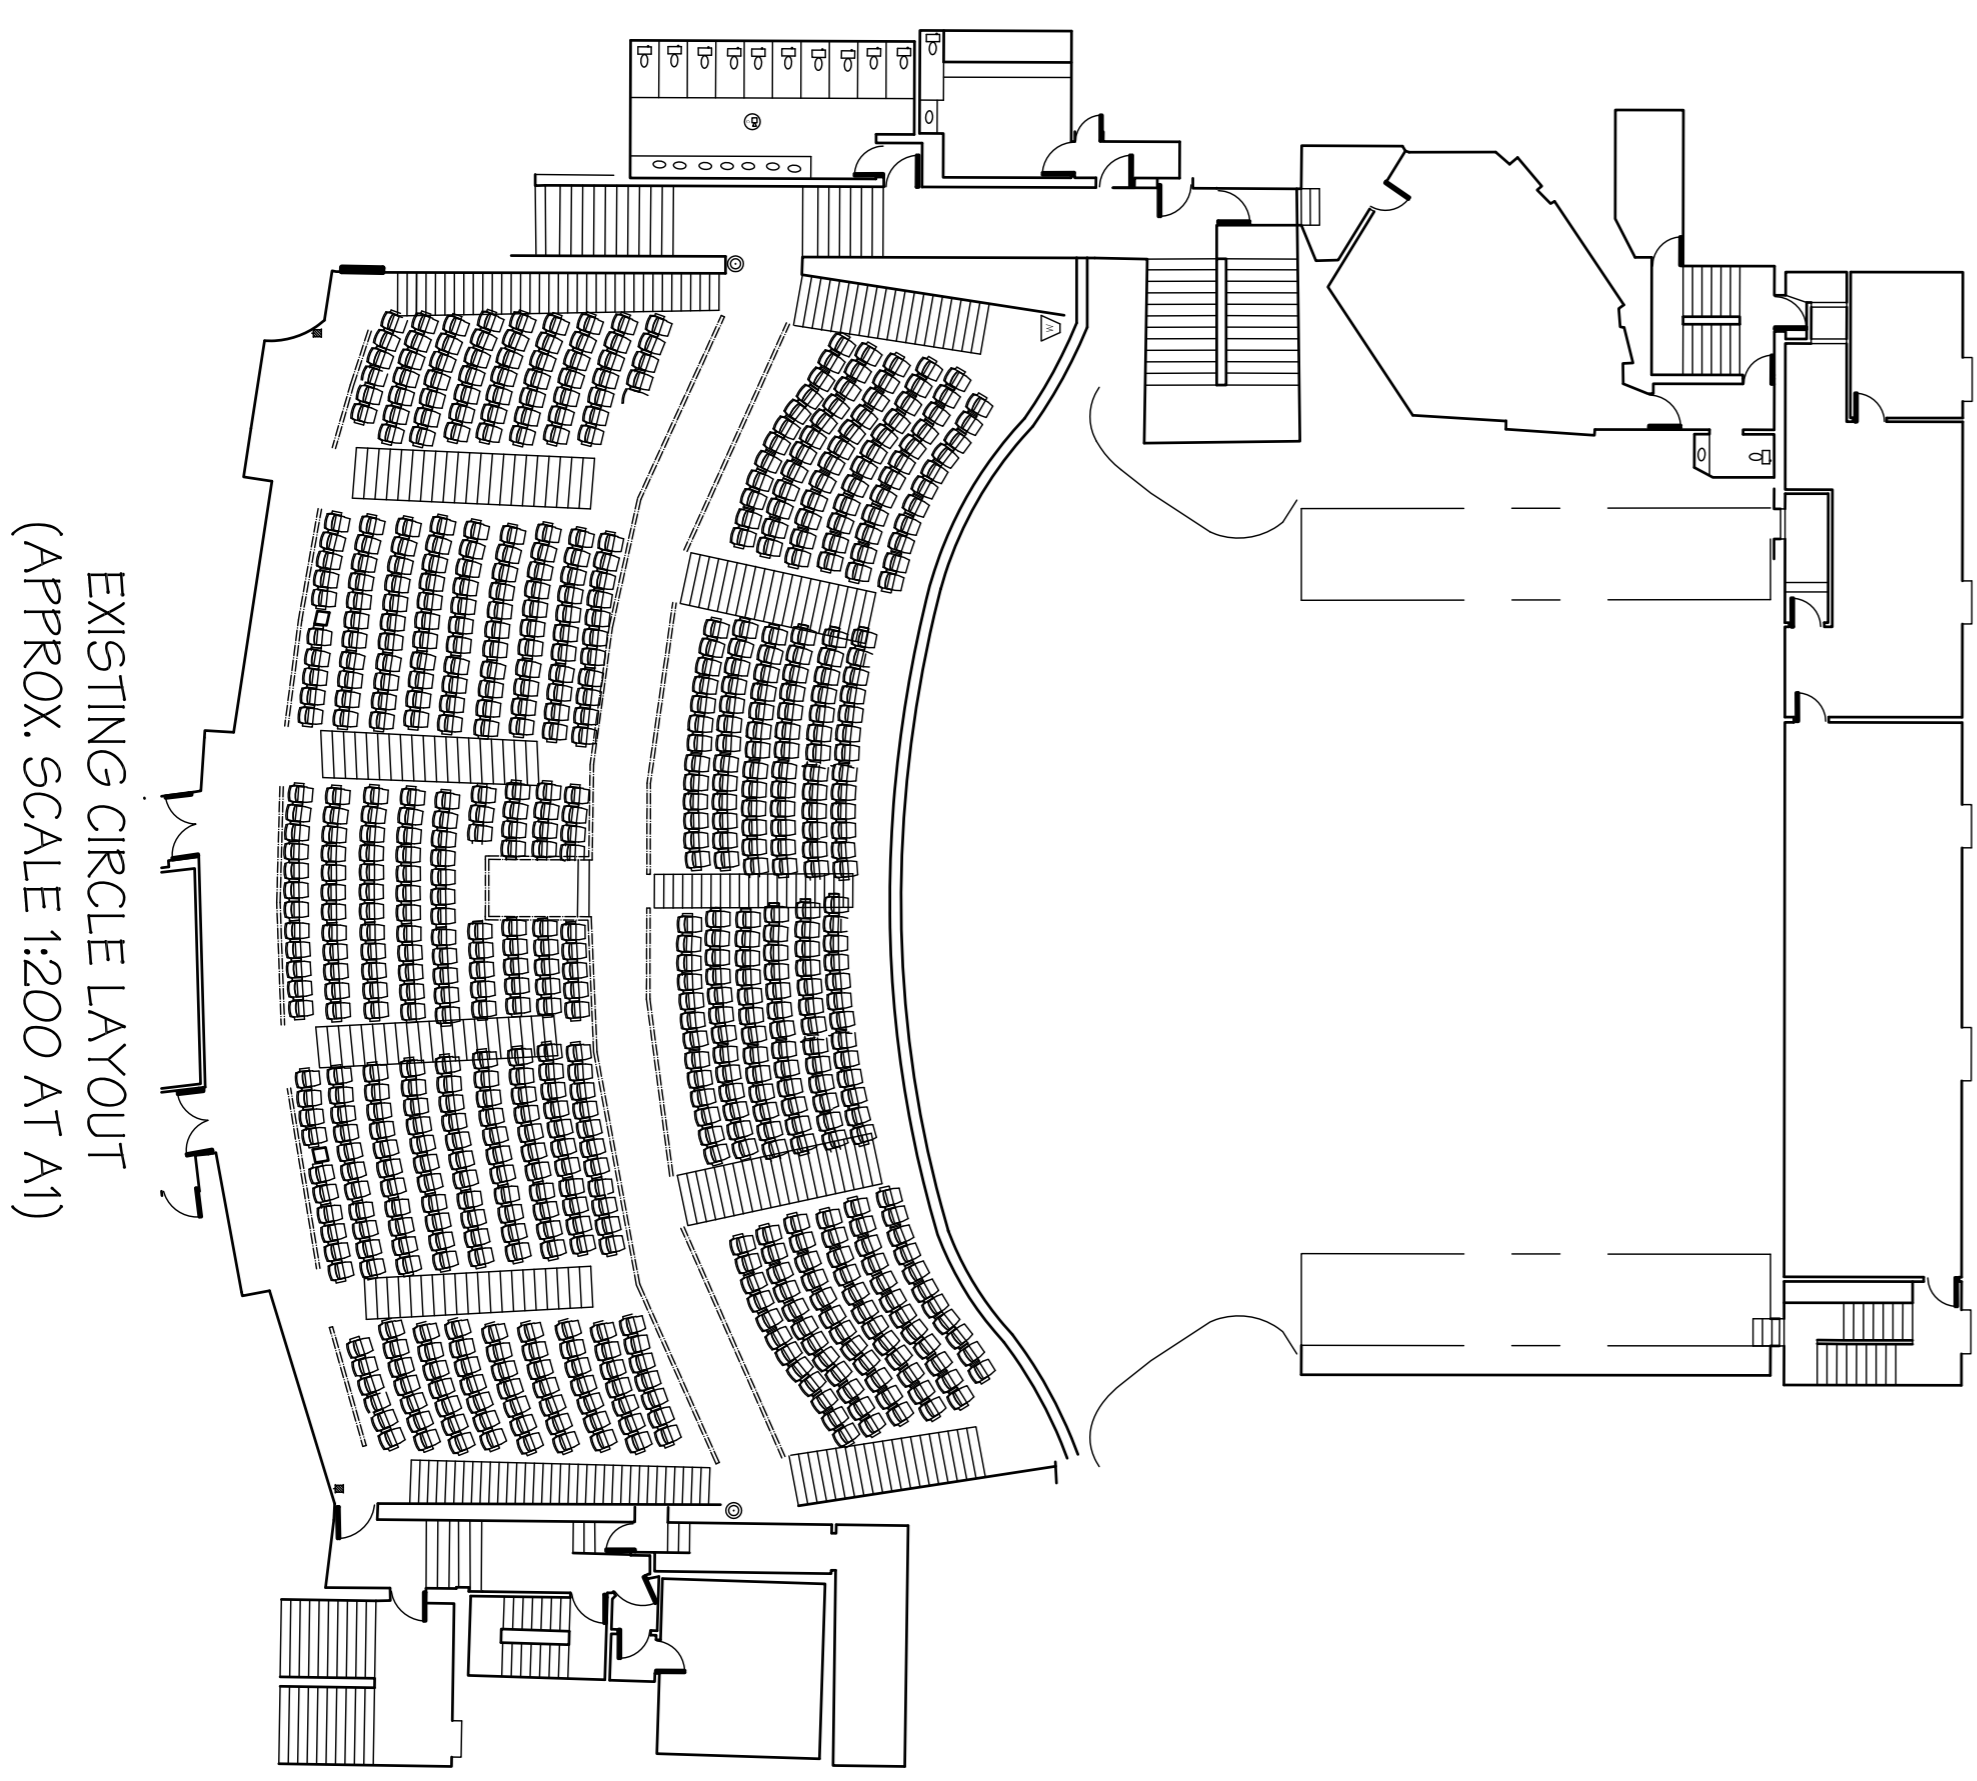

Rev.	Date	Description	By
Revisions			

  
**Michael Jackson Consulting**  
 Chartered Structural Engineers  
 204 BOTTON ROAD  
 MANCHESTER, M20 3BN  
 Tel: 0161 790 4404  
 Fax: 0161 790 4405

Client  
  
**NIEDERLANDER**

Project  
 DOMINION THEATRE, LONDON

Drawing Title			
<b>EXISTING AUDITORIUM RIGHT CIRCLE WALL</b>			
Scale AS SHOWN	Date FEB 18	Drawn DS	Checked/Passed
DRG. No.		2851-01-004	