
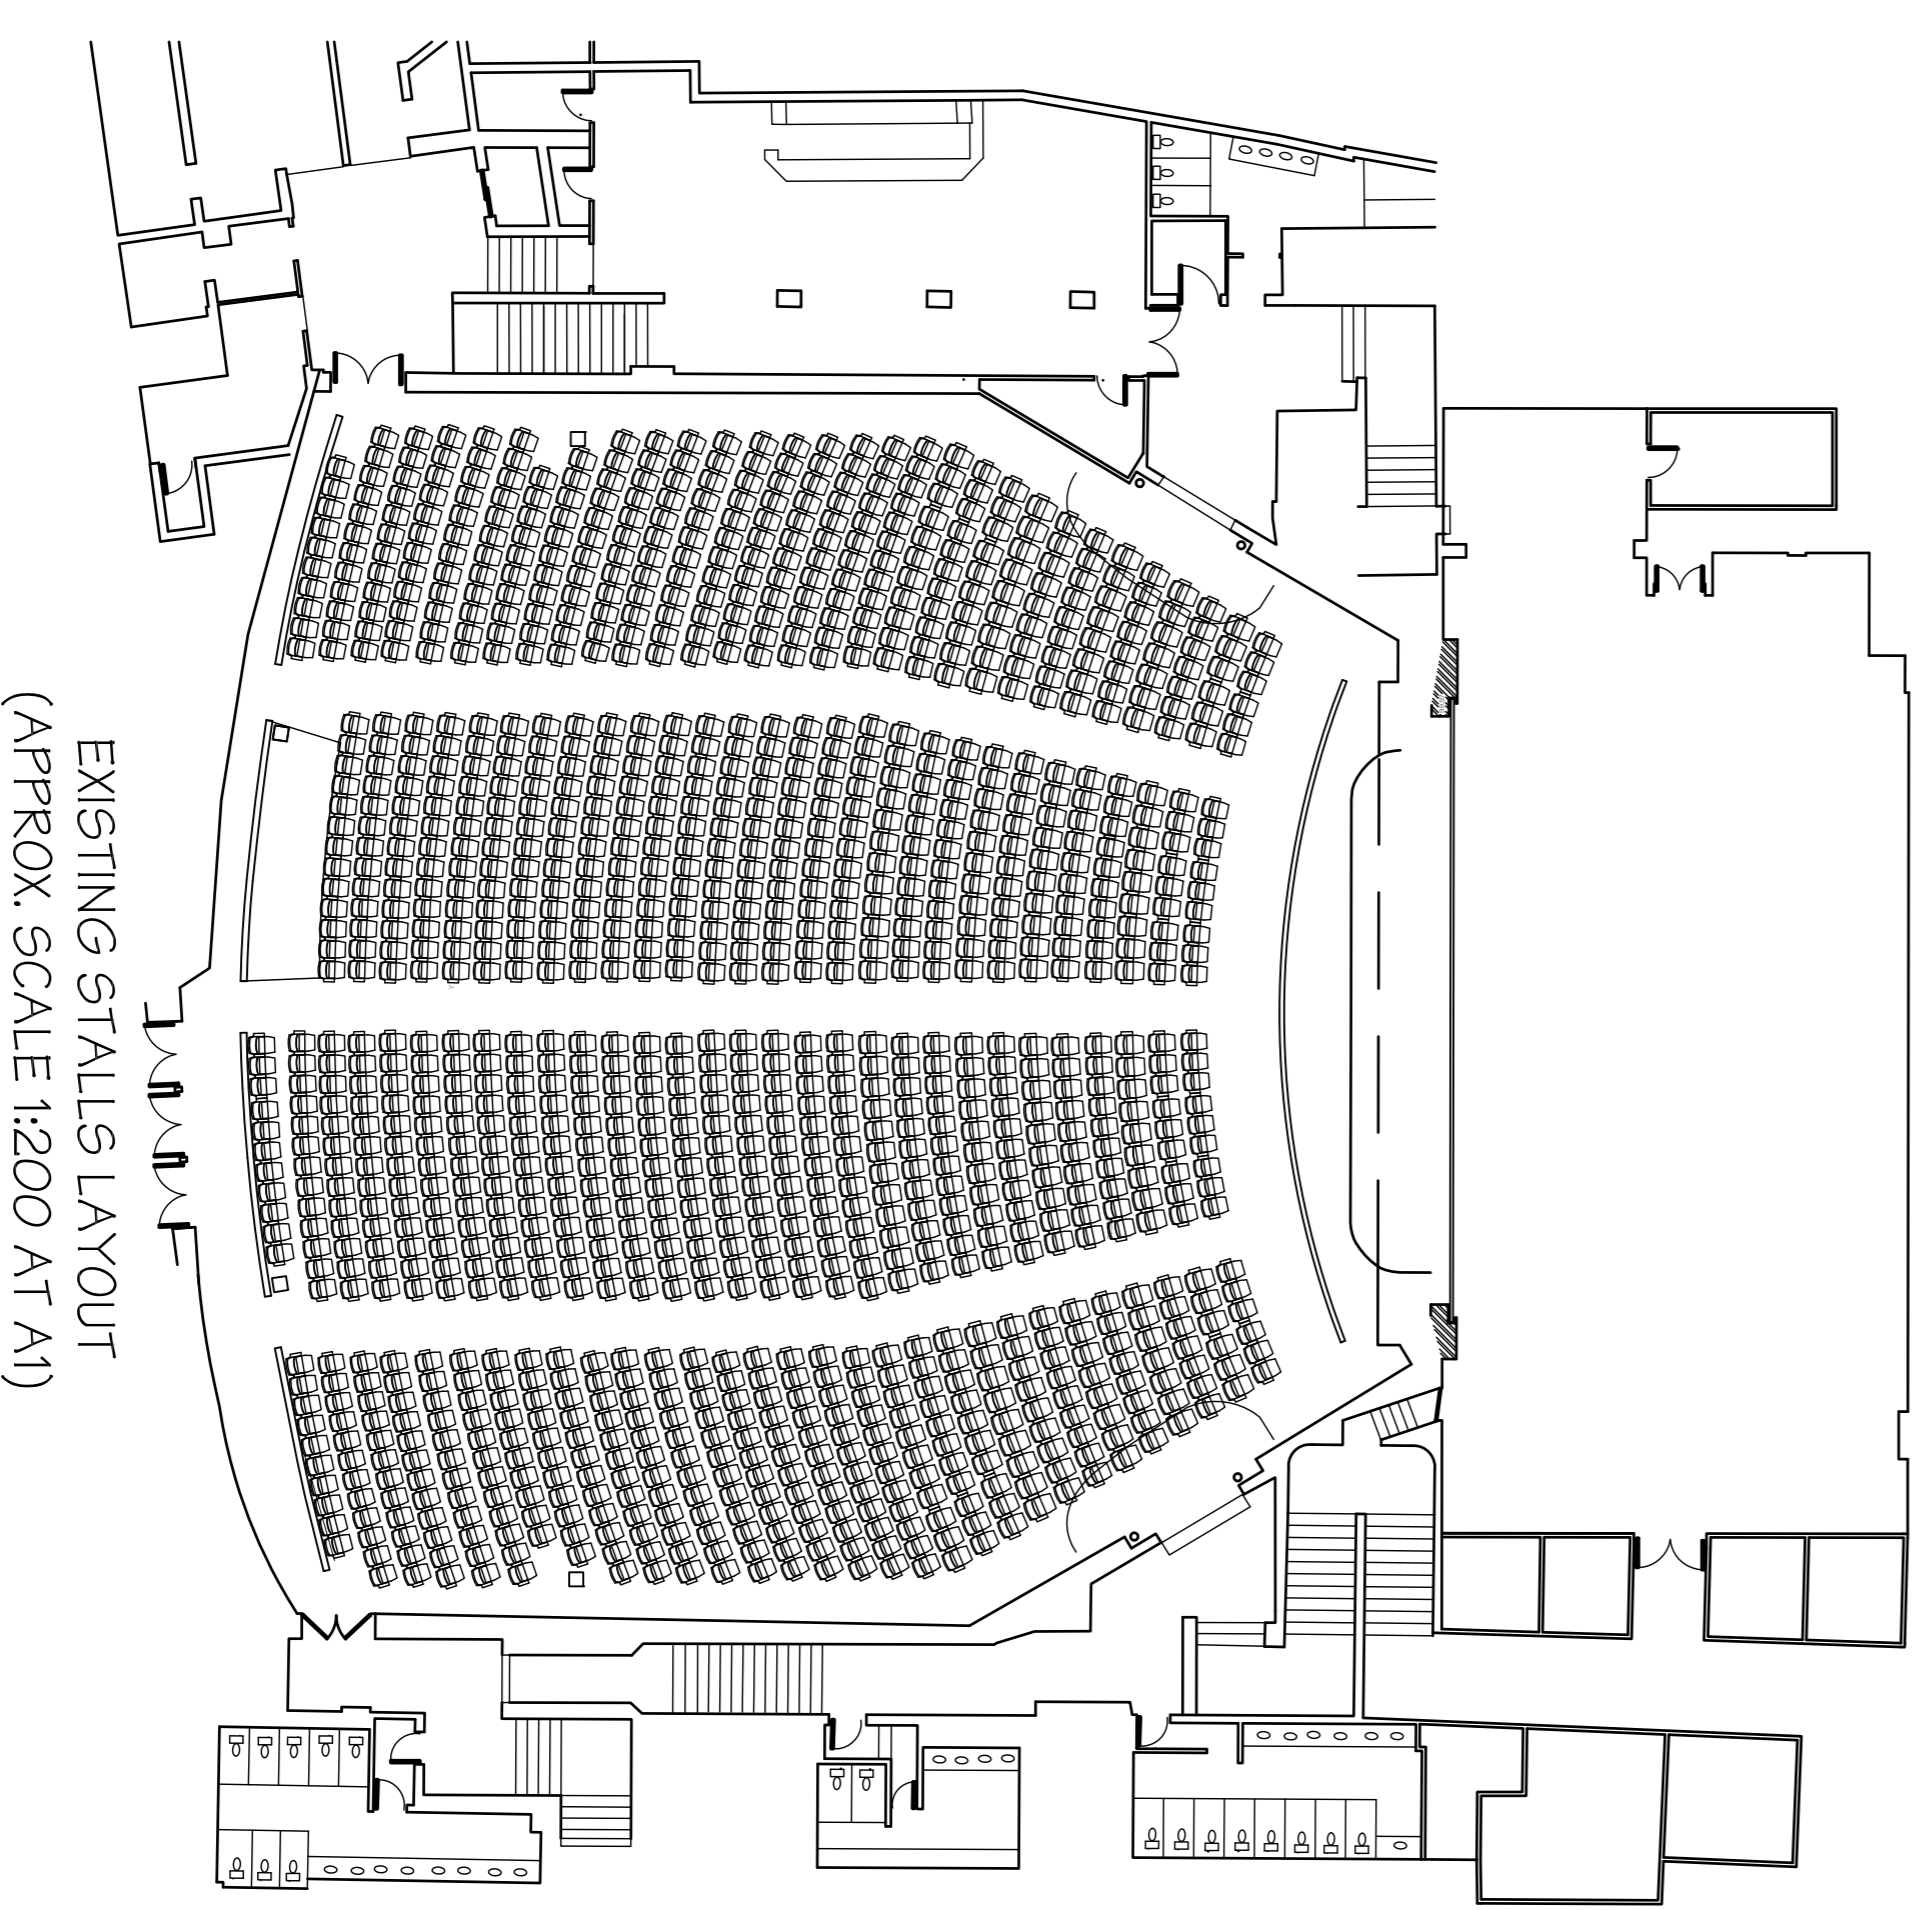


EXISTING ELEVATION AUDITORIUM LEFT
STALLS LEVEL WALL
(SCALE 1:50 AT A1)

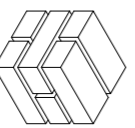

EXISTING STALLS LAYOUT
(APPROX. SCALE 1:200 AT A1)

Rev.	Date	Description	By
Revisions			


Michael Jackson Consulting
 Chartered Structural Engineers
 204 BORTON ROAD
 MANCHESTER M20 3BN
 Tel: 0161 790 4404
 Fax: 0161 790 4405

Client
NEDERLANDER

Project
DOMINION THEATRE, LONDON

Drawing Title

**EXISTING AUDITORIUM
LEFT STALLS WALL**

Scale	Date	Drawn	Checked
AS SHOWN	FEB 18	DS	Posed
DRG. No.	2851-01-003		