
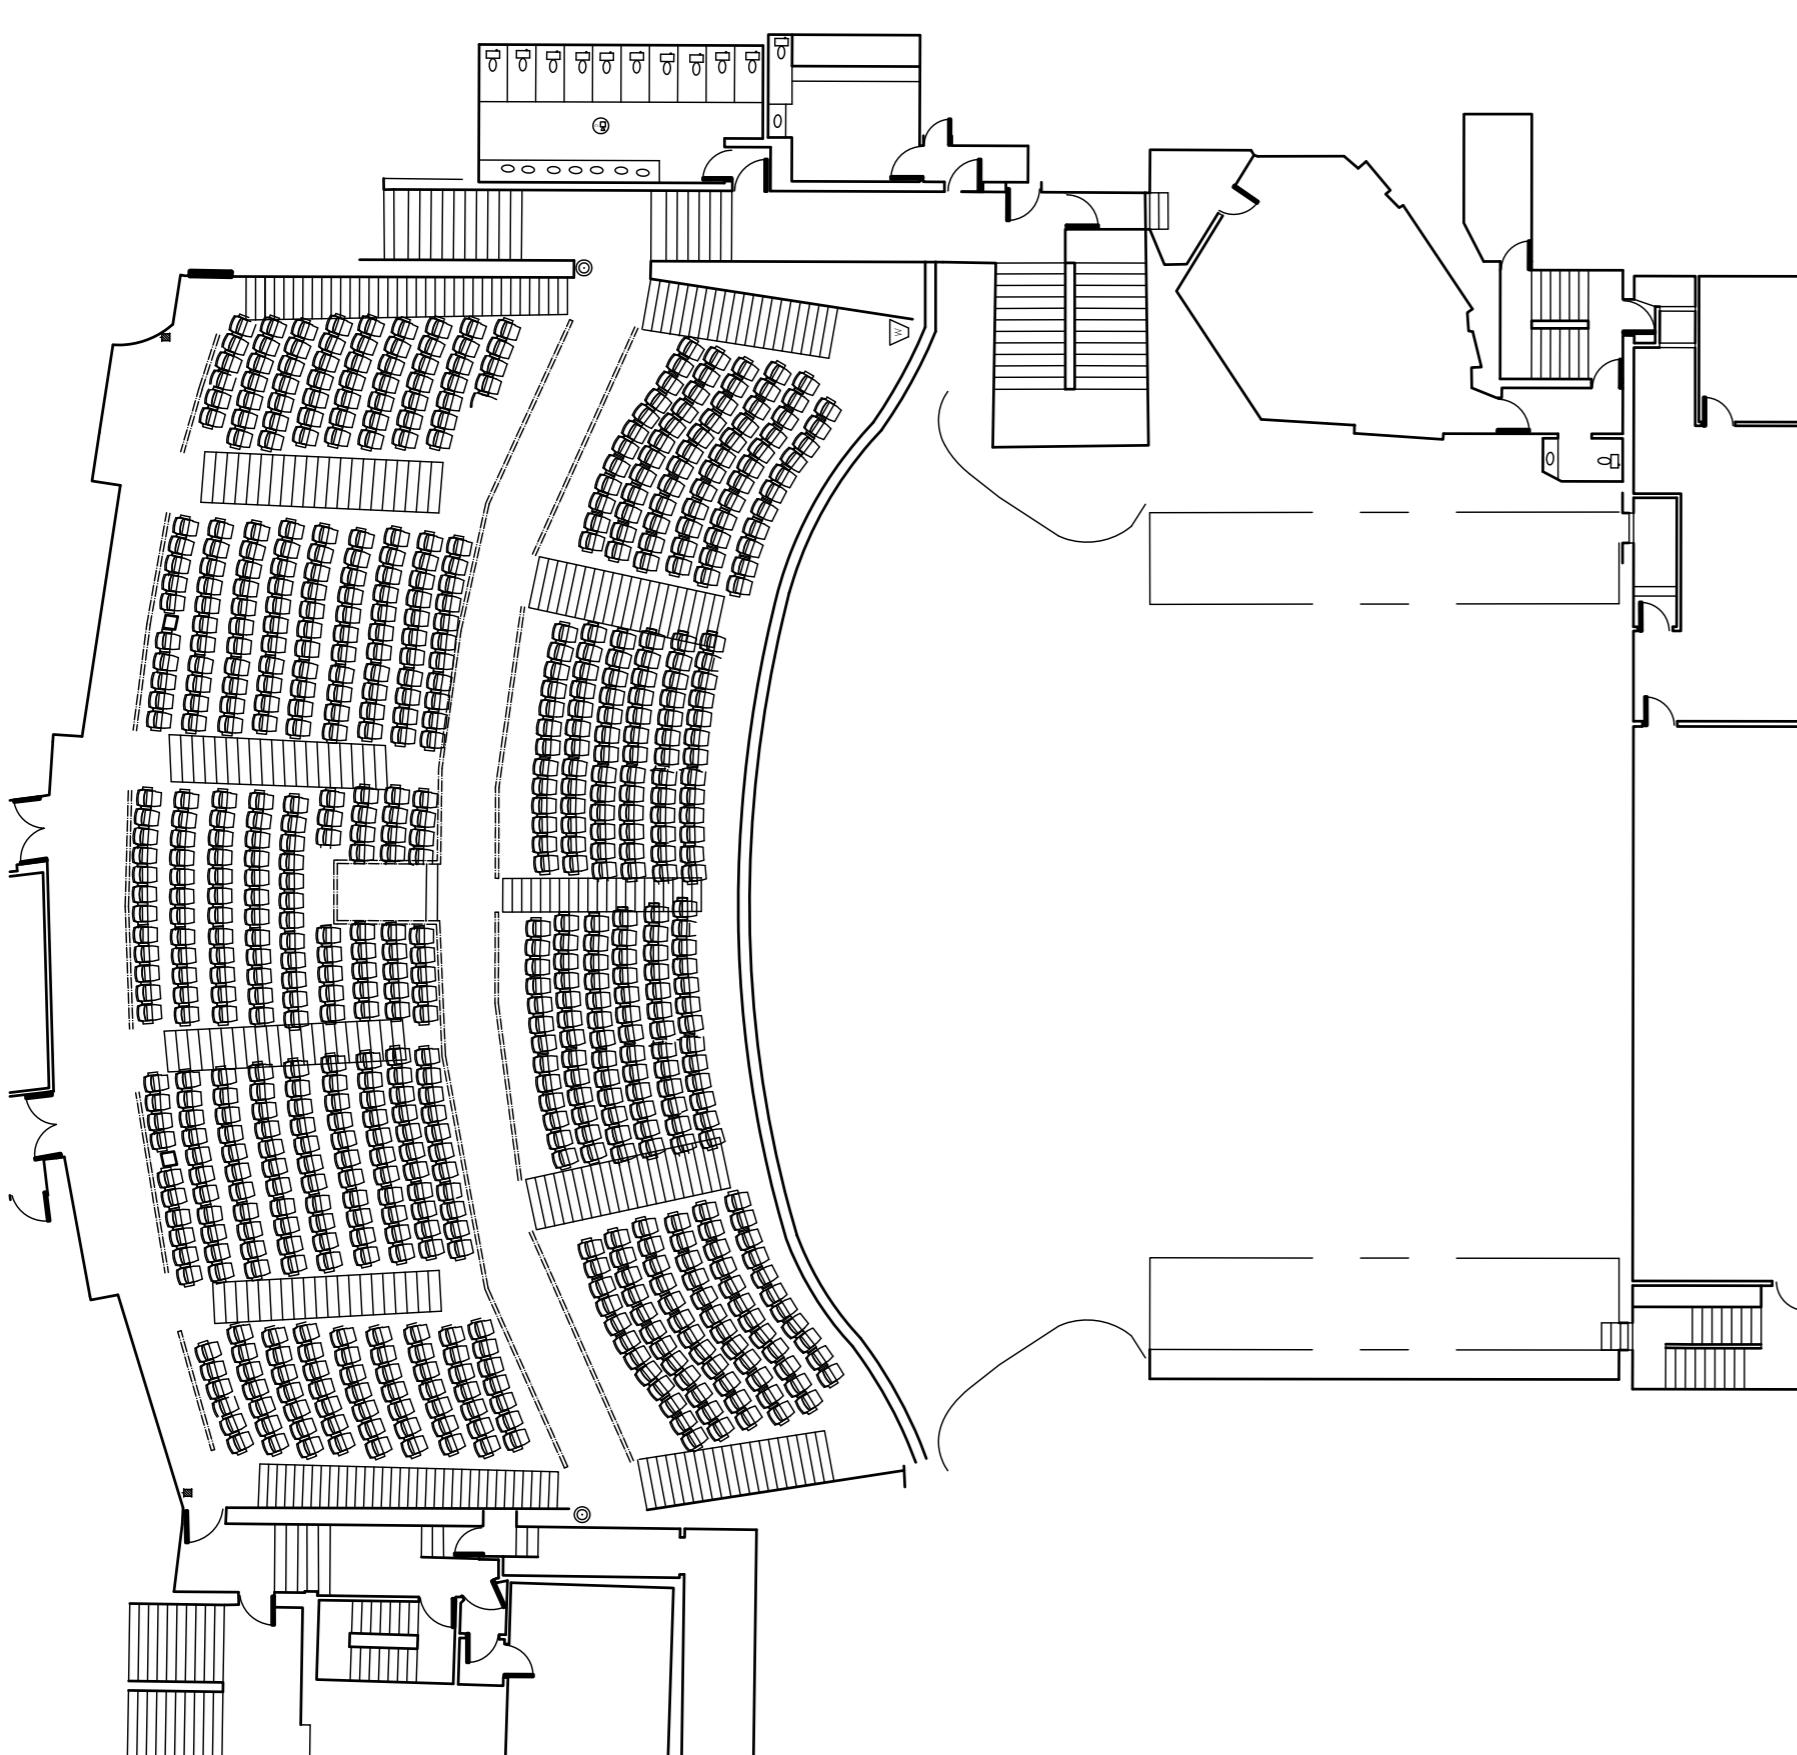


EXISTING ELEVATION AUDITORIUM LEFT
CIRCLE LEVEL WALL
(SCALE 1:50 AT A1)

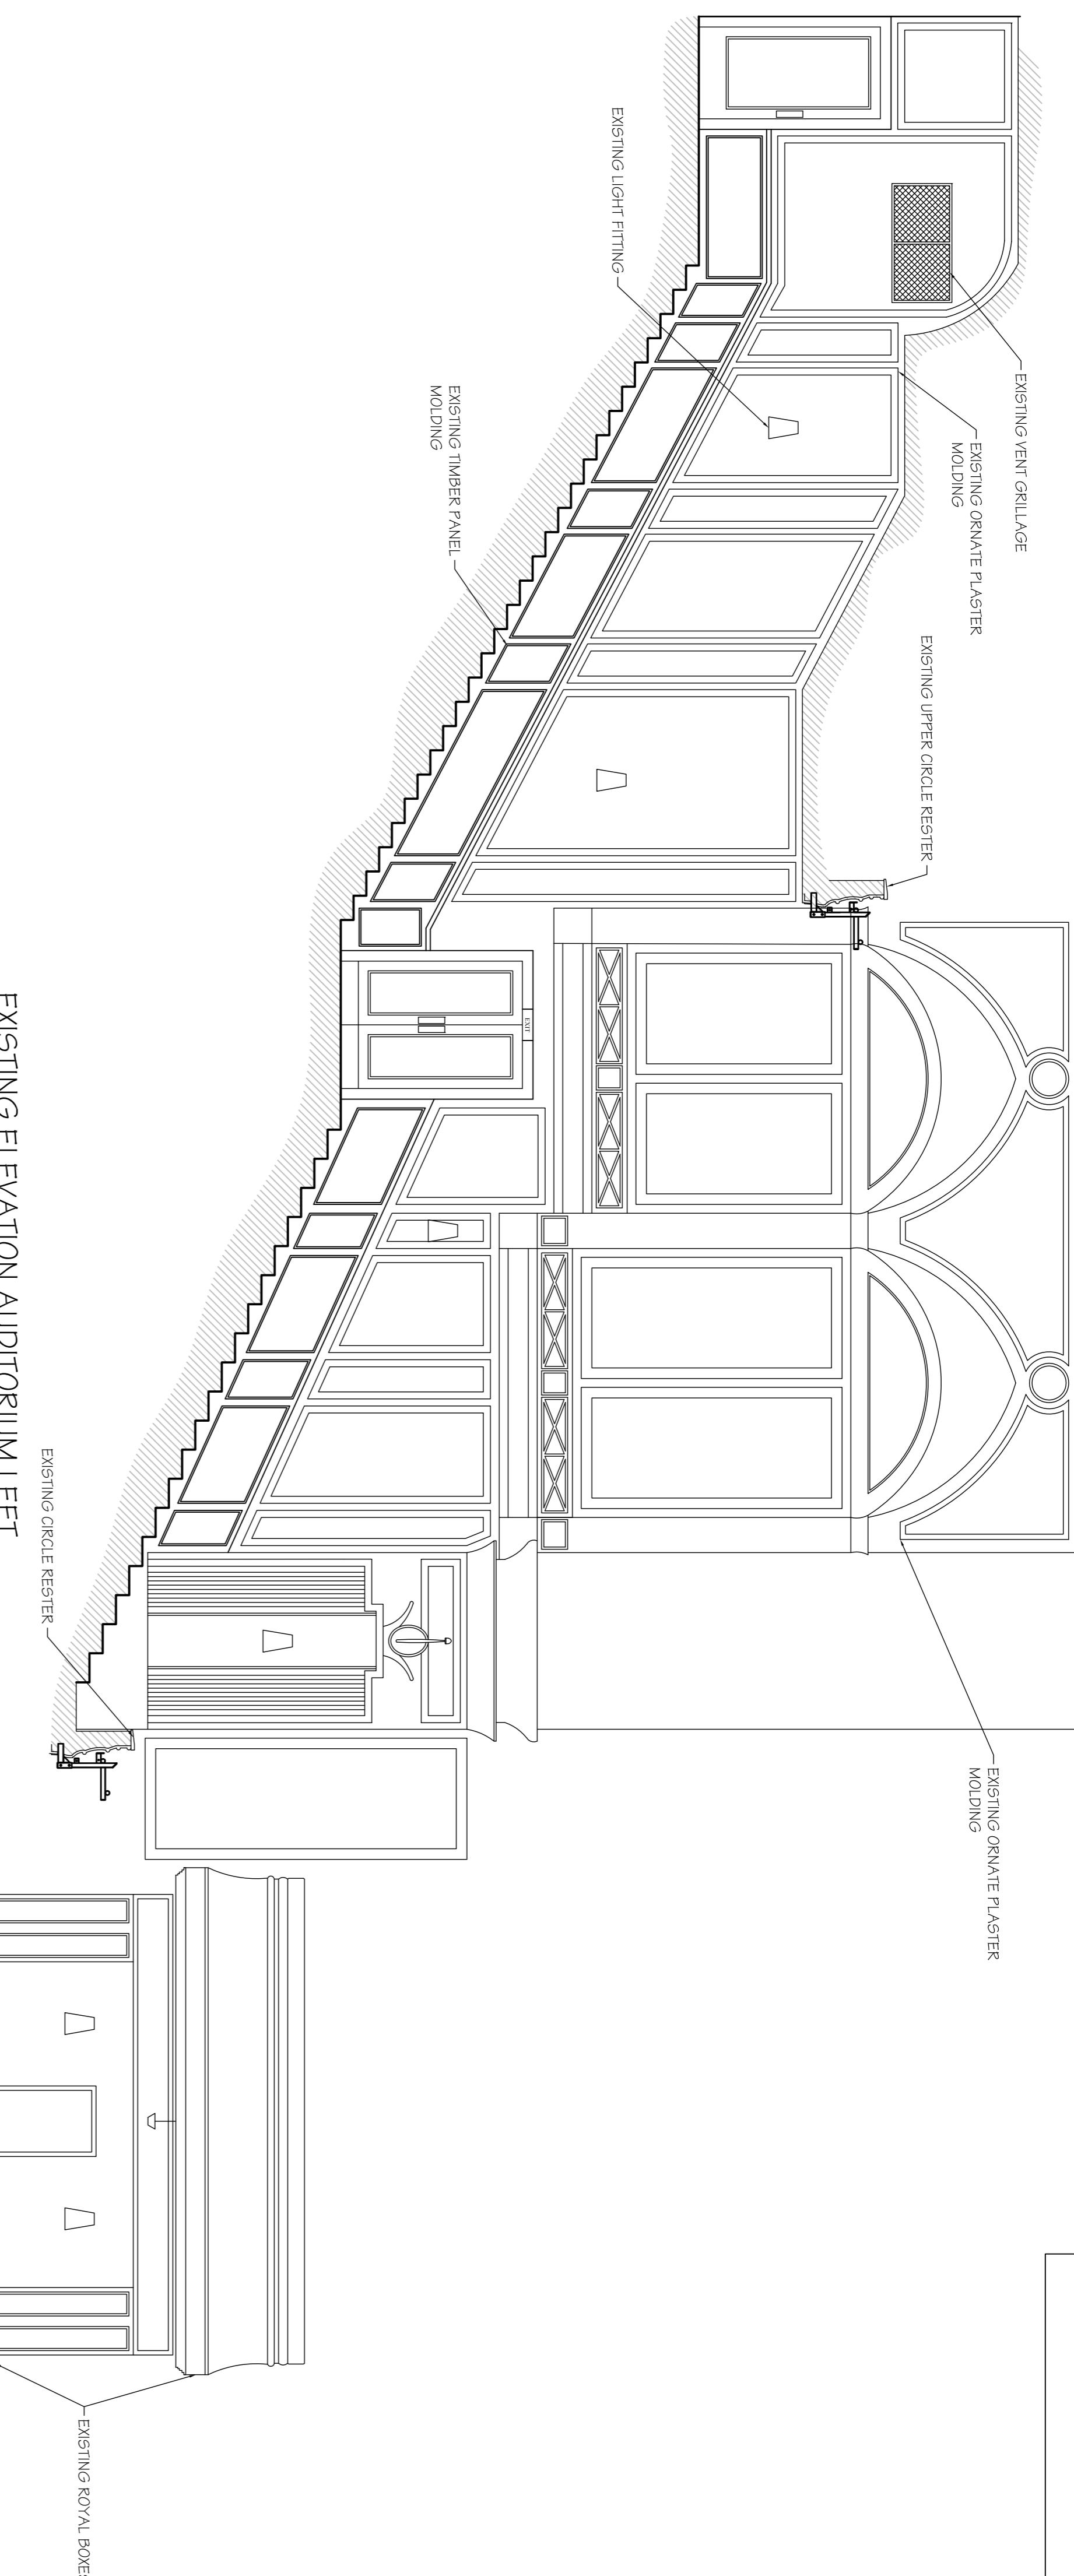

EXISTING CIRCLE LAYOUT
(APPROX. SCALE 1:200 AT A1)

DO NOT SCALE THIS DRAWING.
Notes

Scale Date Drawn Checked Fitted
AS SHOWN FEB 18 DS

DRG. No. 2851-01-006

Rev.	Date	Description	By
Revisions			



Michael Jackson Consulting

Chartered Structural Engineers

304 BOLTON ROAD

MANCHESTER, M39 3BN

Tel: 0161 790 4404

Fax: 0161 790 4405

Client

> NEDERLANDER

Project

DOMINION THEATRE, LONDON

Existing Auditorium
Left Circle Wall