



EXISTING ELEVATION ON REAR OF
AUDITORIUM CIRCLE LEVEL WALL
(SCALE 1:50 AT A1)

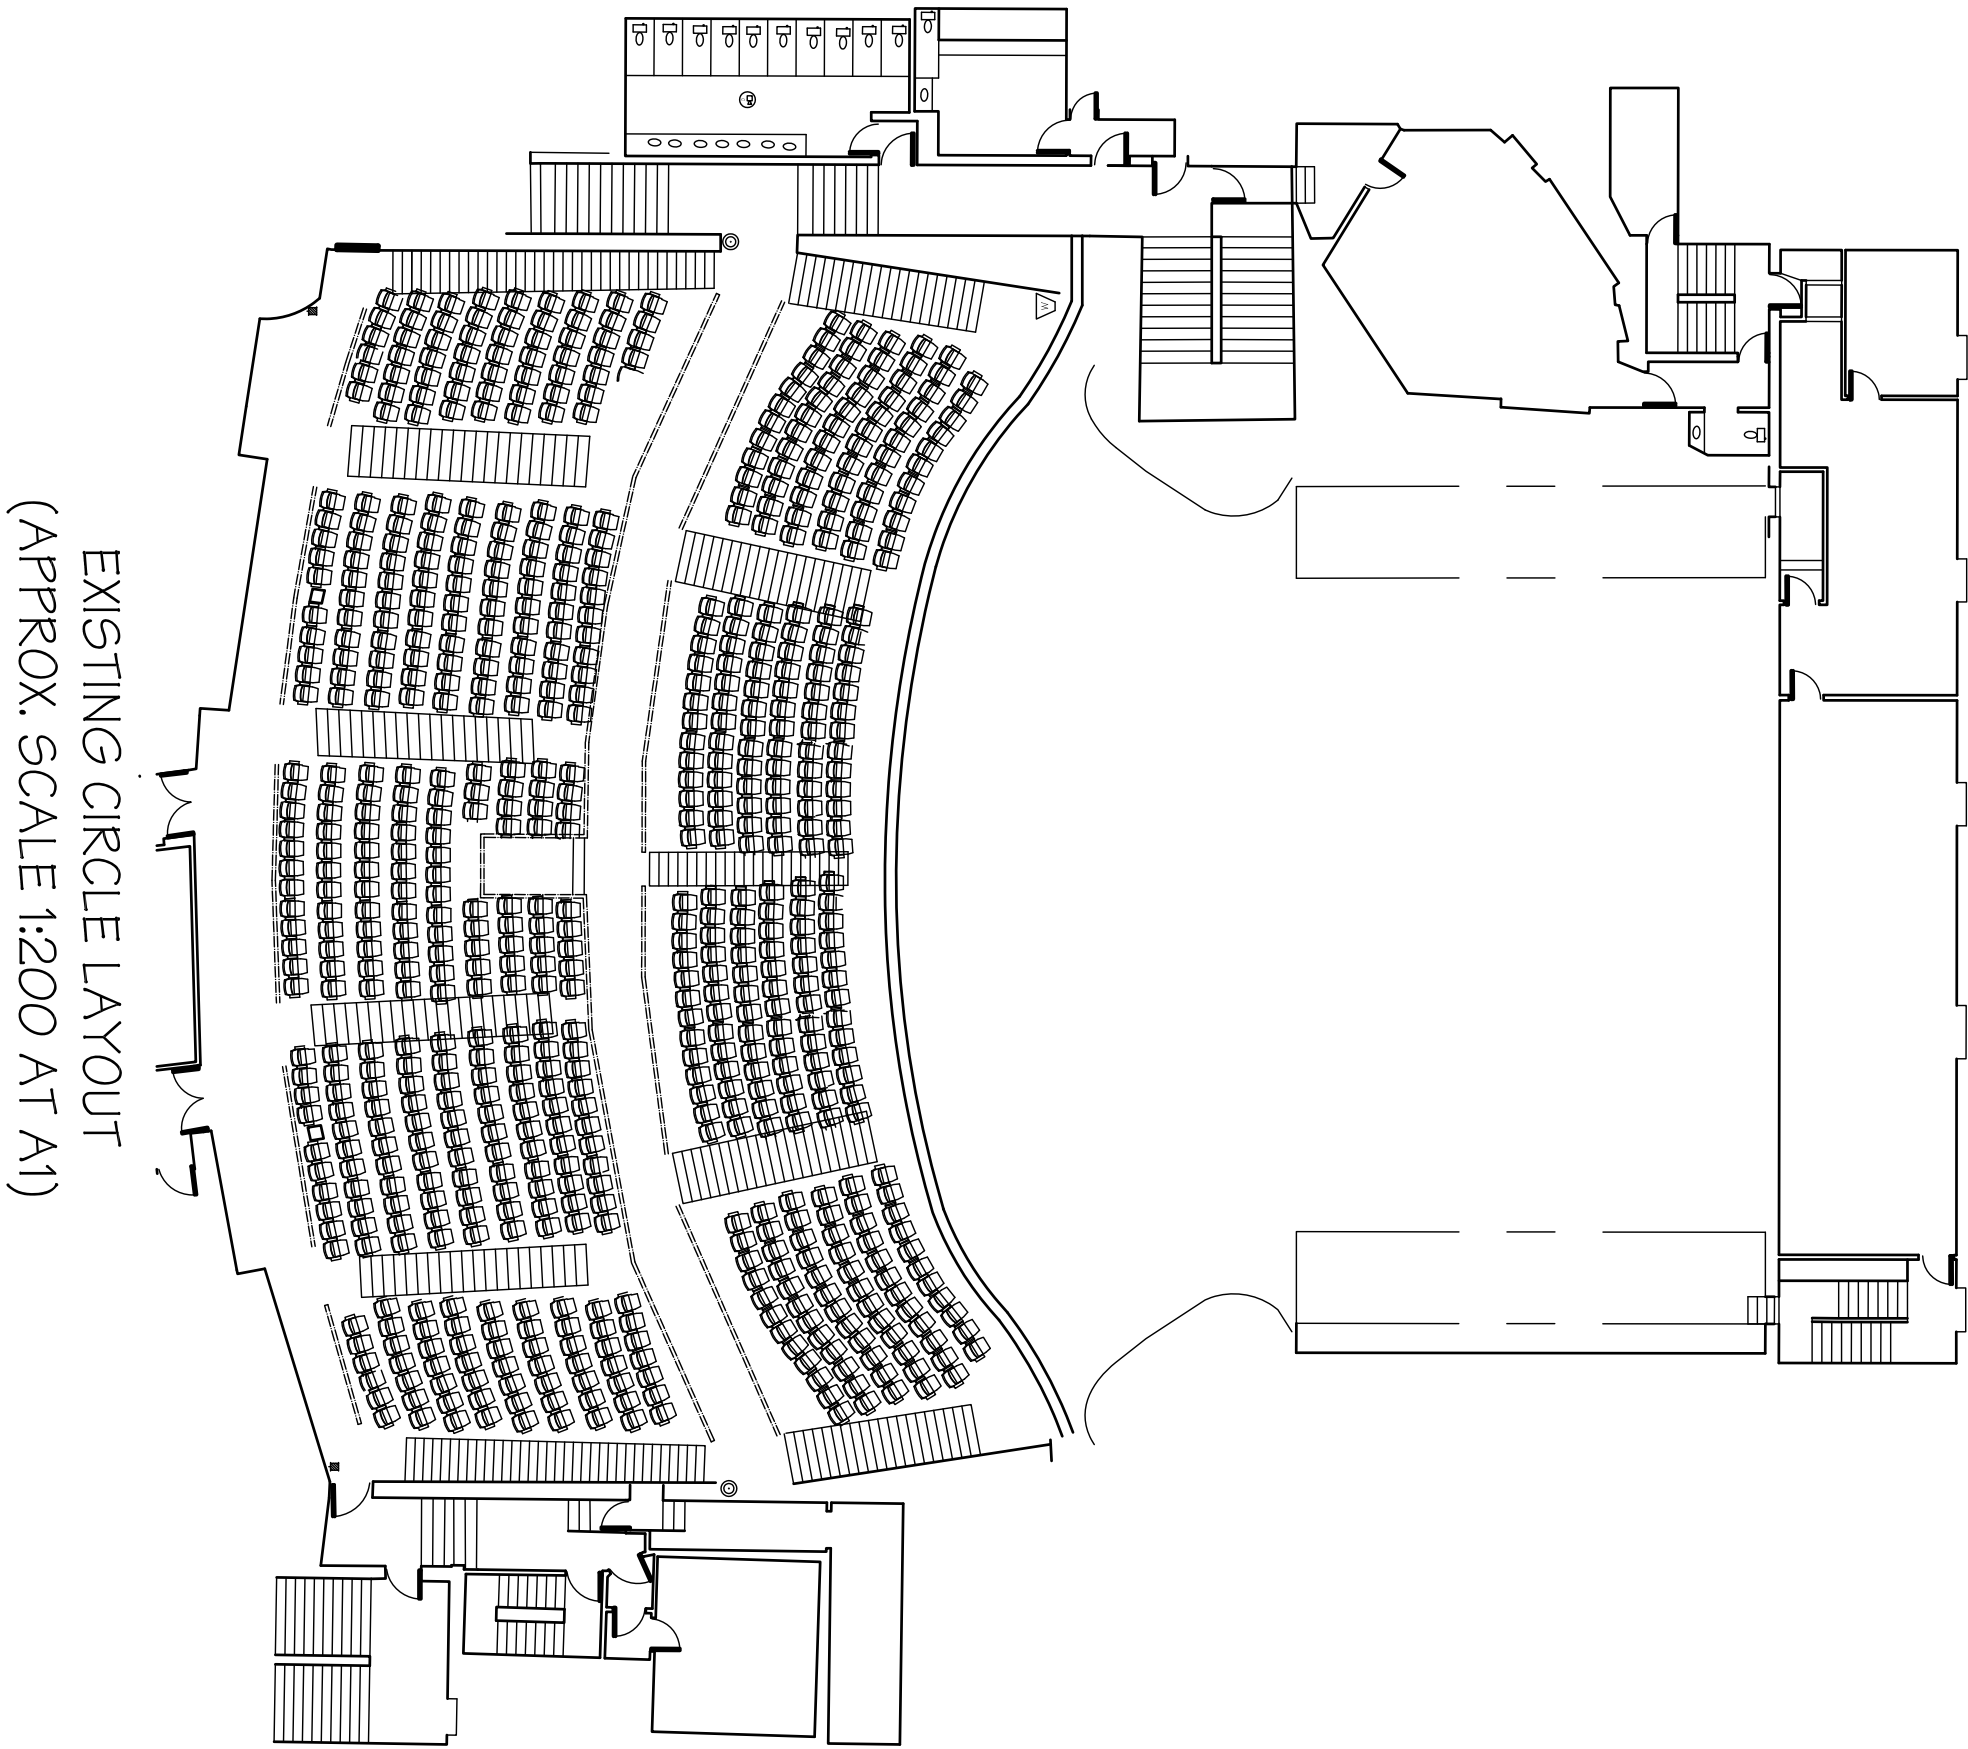

Rev.	Date	Description	By
Revisions			

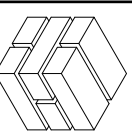

Michael Jackson Consulting
Chartered Structural Engineers

204 BOSTON ROAD
MANCHESTER, M28 3BN
Tel: 0161 790 4404
Fax: 0161 790 4405

Client

NEDERLANDER

Project
DOMINION THEATRE, LONDON

Drawing Title

**EXISTING AUDITORIUM
REAR CIRCLE WALL**

Scale
AS SHOWN

DRG. No.
2851-01-005

Date
FEB 18

Drawn
DS

Checked
PSS