

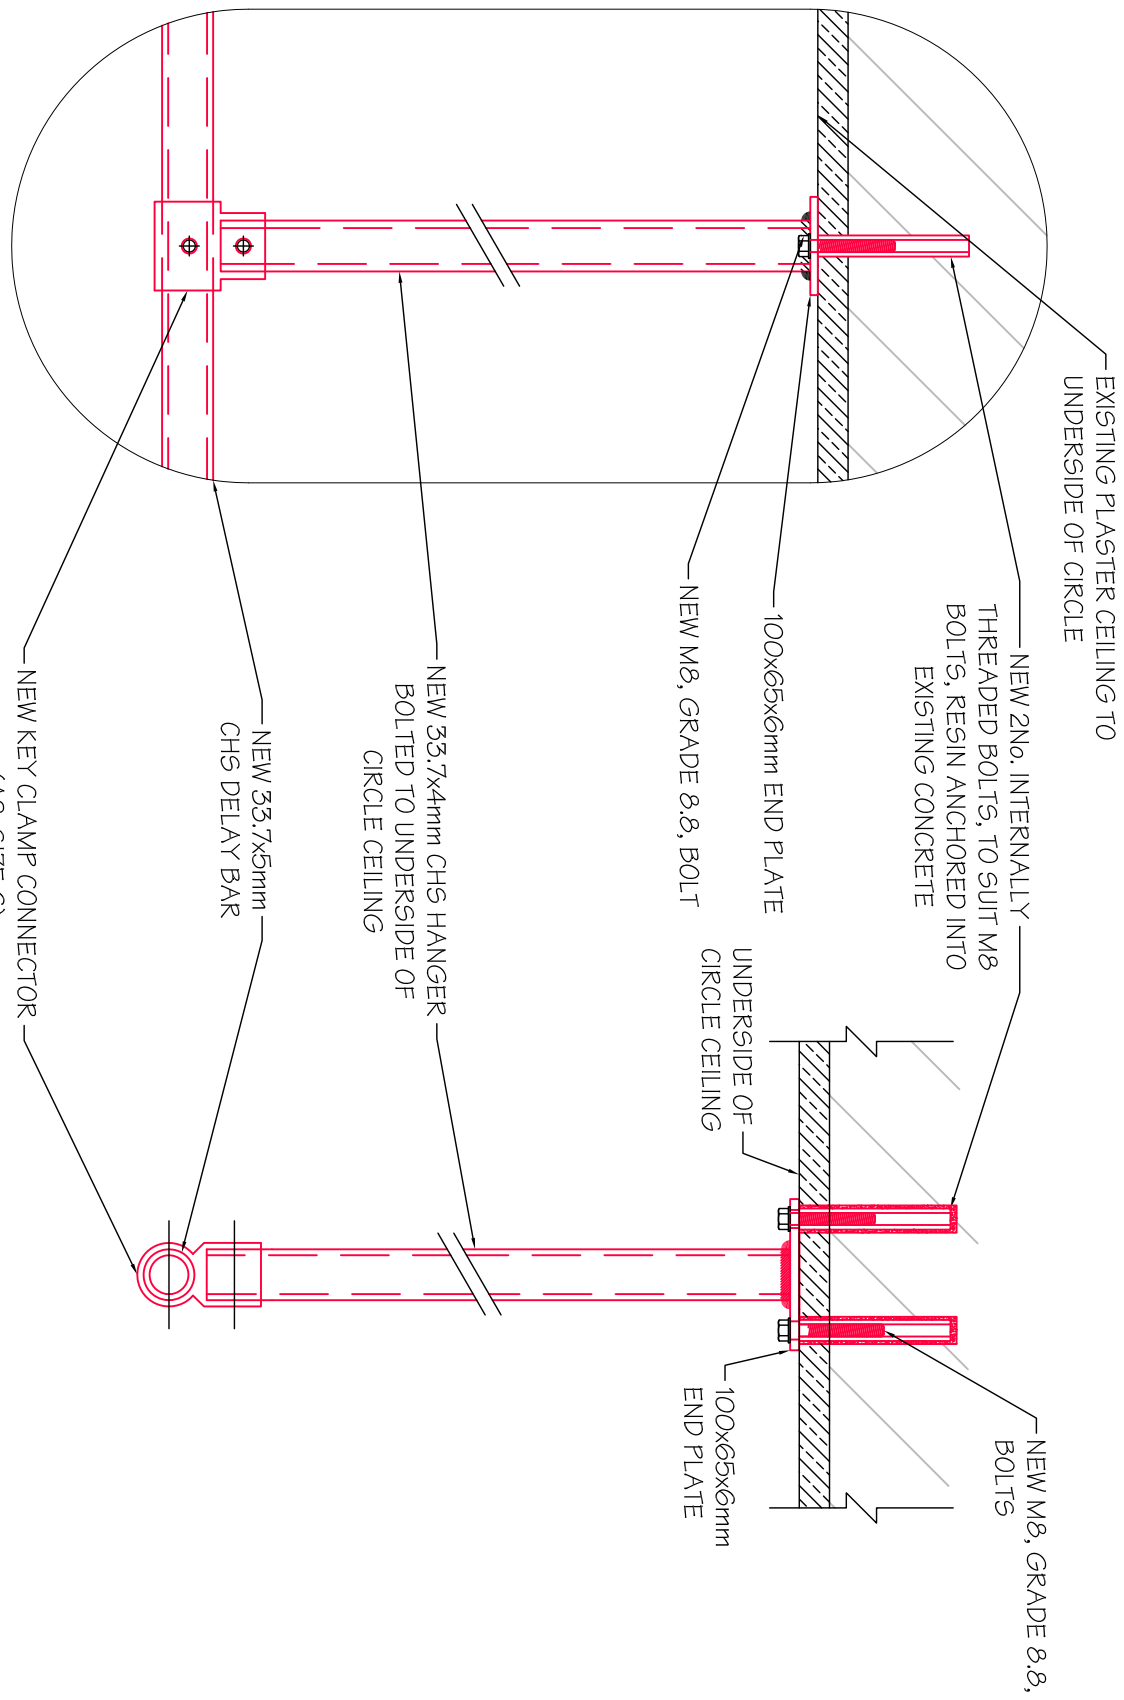
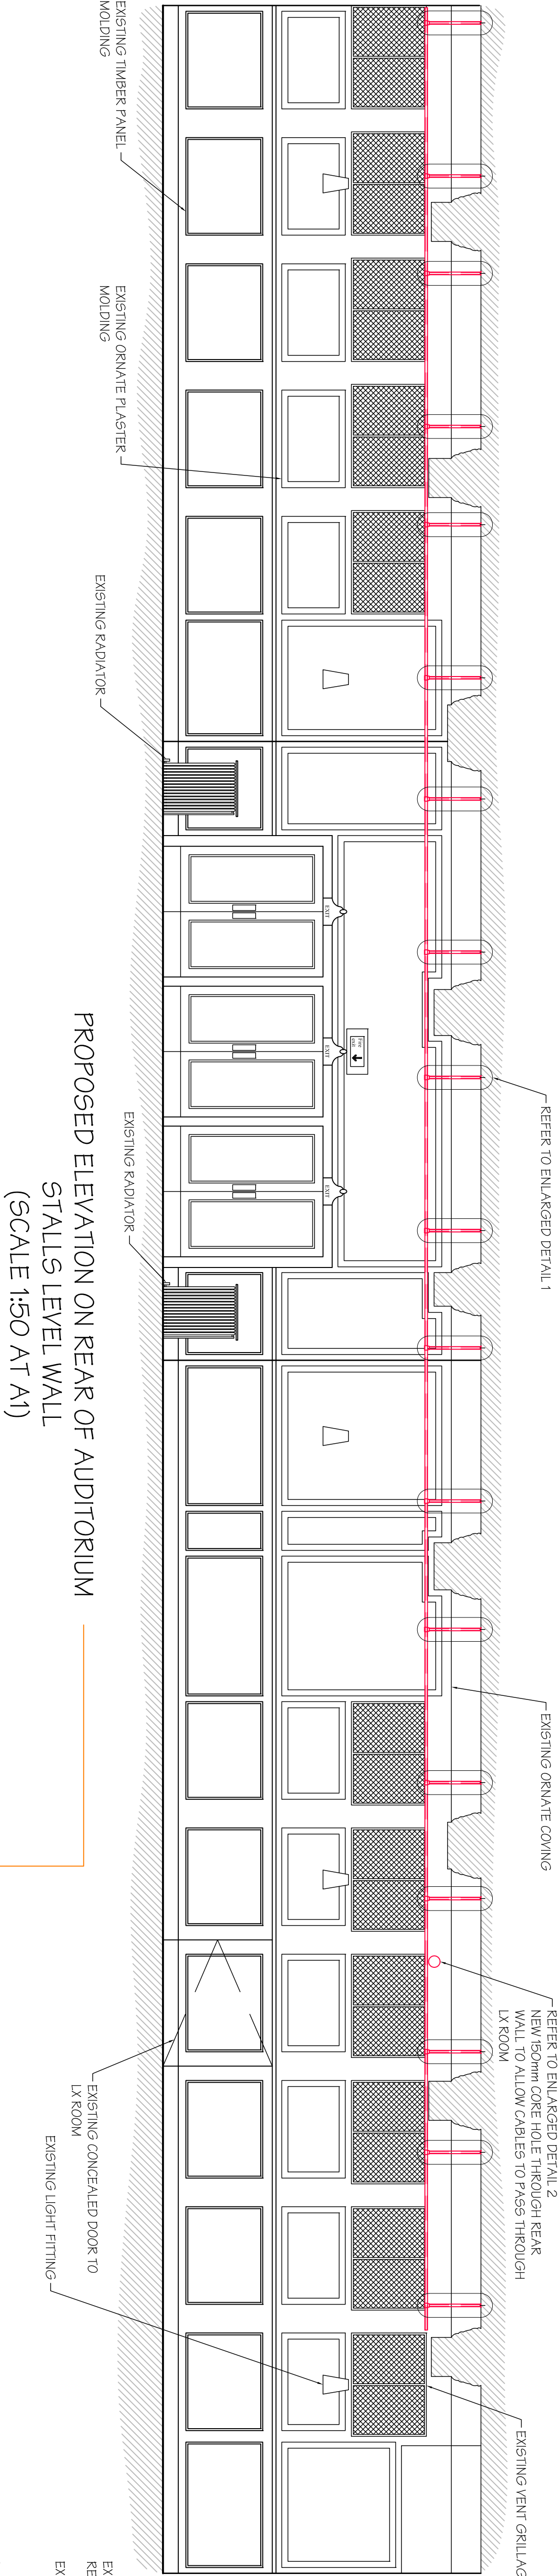


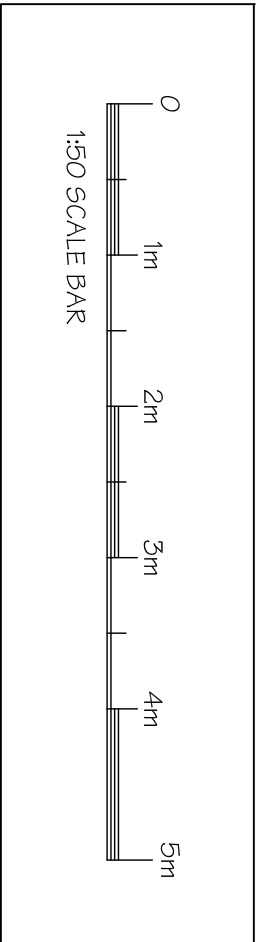


PROPOSED ENLARGED DETAIL 1
DELAY BAR
(SCALE 1:5 AT A1)

SECTION THROUGH BRACKET TYPE 1
(SCALE 1:5 AT A1)

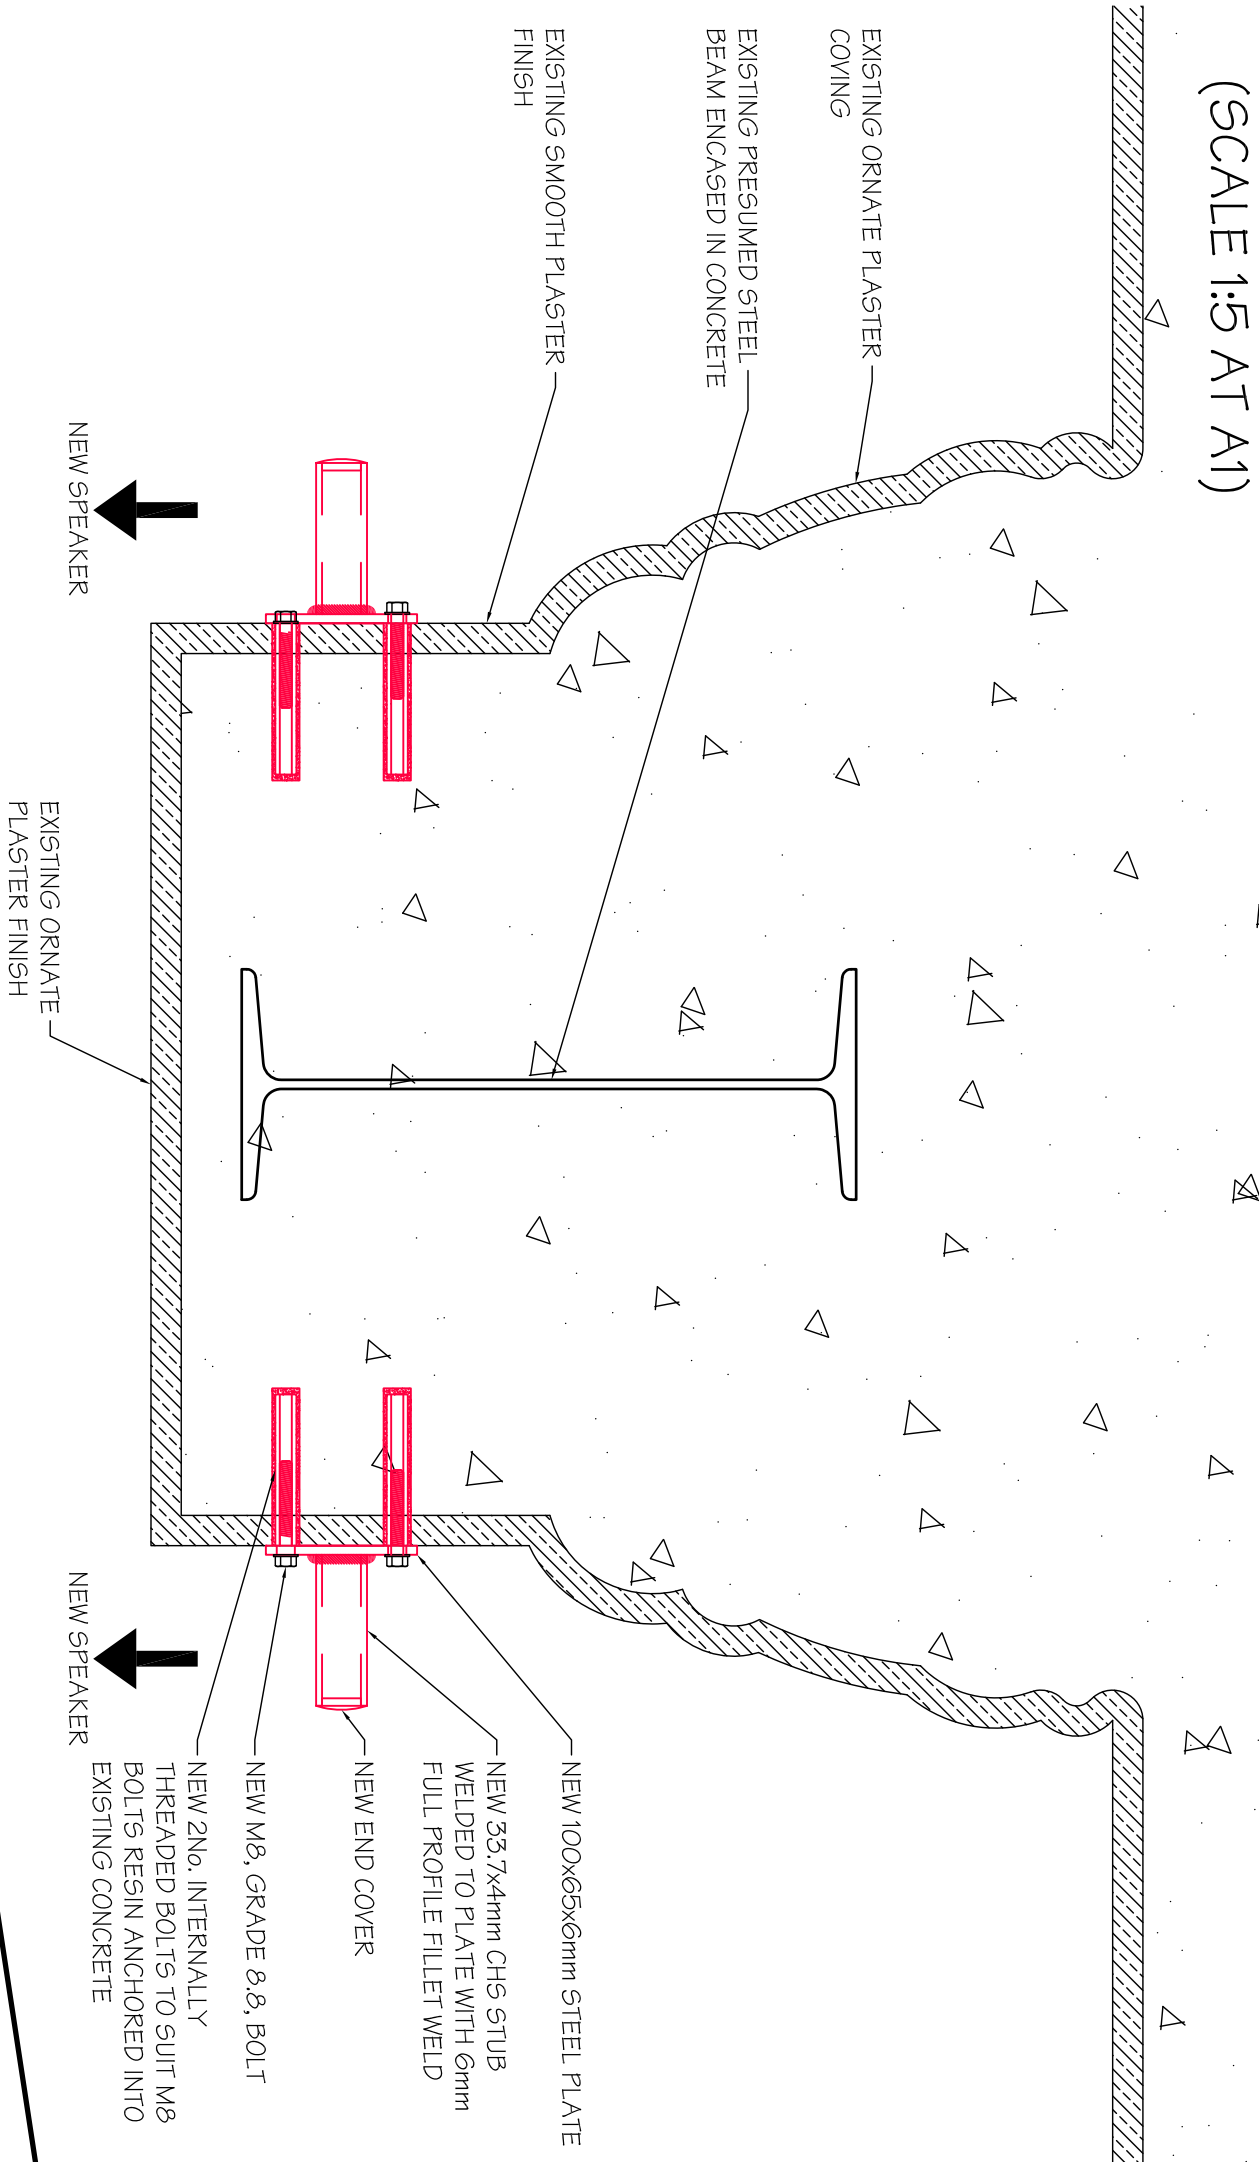


PROPOSED TYPICAL SECTION THROUGH AUDITORIUM BRACKETS ABOVE ROW W-W
(SCALE 1:5 AT A1)

SECTION THROUGH ROW R DELAY BAR
(SCALE 1:5 AT A1)

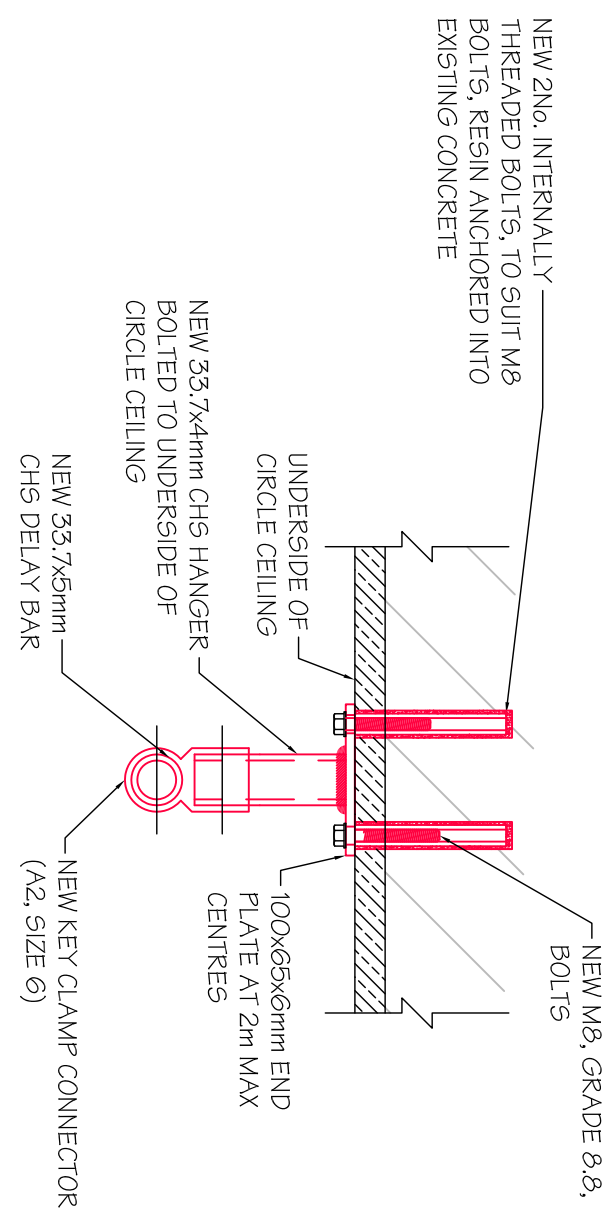

ENLARGED DETAIL 2
PROPOSED TYPICAL SECTION THROUGH CORE HOLE
(SCALE 1:10 AT A1)

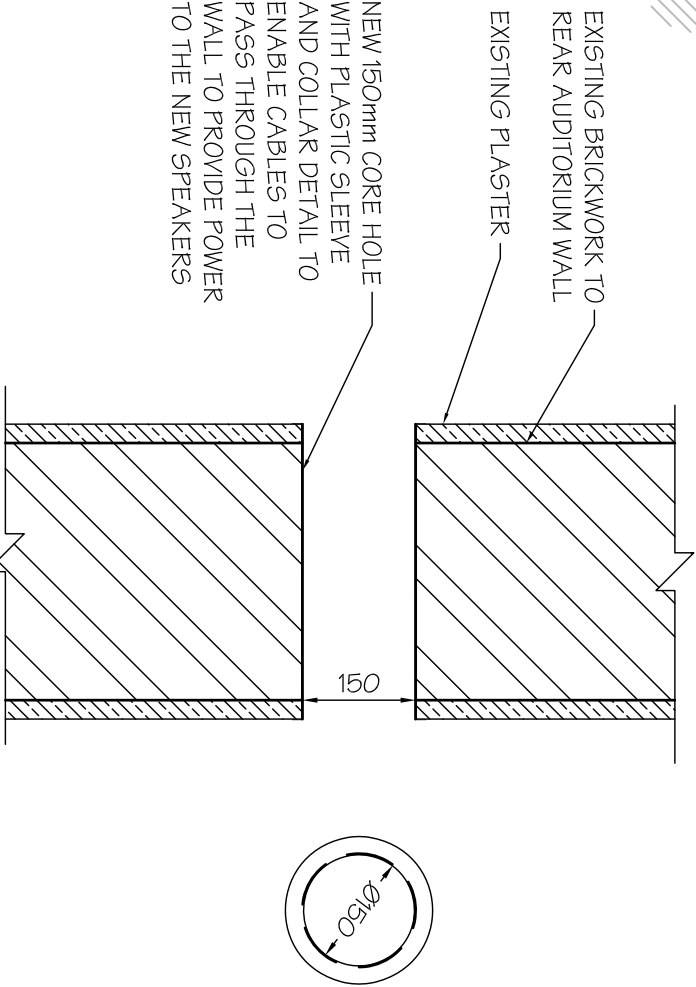

THIS DRAWING AND THE COMPUTER FILE OF THIS DRAWING ARE COPYRIGHT © THE COPYRIGHT BELONGS TO MICHAEL JACKSON CONSULTING ENGINEERS LIMITED (MACE LIMITED). THIS DRAWING MAY THEREFORE NOT BE REPRODUCED IN ANY FORMAT WITHOUT THE WRITTEN CONSENT OF MACE LIMITED AND THE COMPUTER FILE MAY NOT BE TRANSMITTED WITHOUT THE WRITTEN CONSENT OF MACE LIMITED.

Client

Michael Jackson Consulting

2014 BOLTON ROAD
WORSLEY
MANCHESTER, M28 3BN
Tel: 0161 790 4404
Fax: 0161 790 4405

Project

DOMINION THEATRE, LONDON

Drawing Title

PROPOSED AUDITORIUM REAR STALLS WALL

Scale

AS SHOWN

Date

FEB 15

Drawn

DS

Checked

Passed

DRG. No.

2851-01-008

Revisions

Rev.	Date	Description	By

Notes

DO NOT SCALE THIS DRAWING.

REFER TO DRAWING 2851-01-010 FOR ALL NOTES

Preliminary