




PROPOSED ELEVATION ON REAR OF AUDITORIUM CIRCLE LEVEL WALL (SCALE 1:50 AT A1)

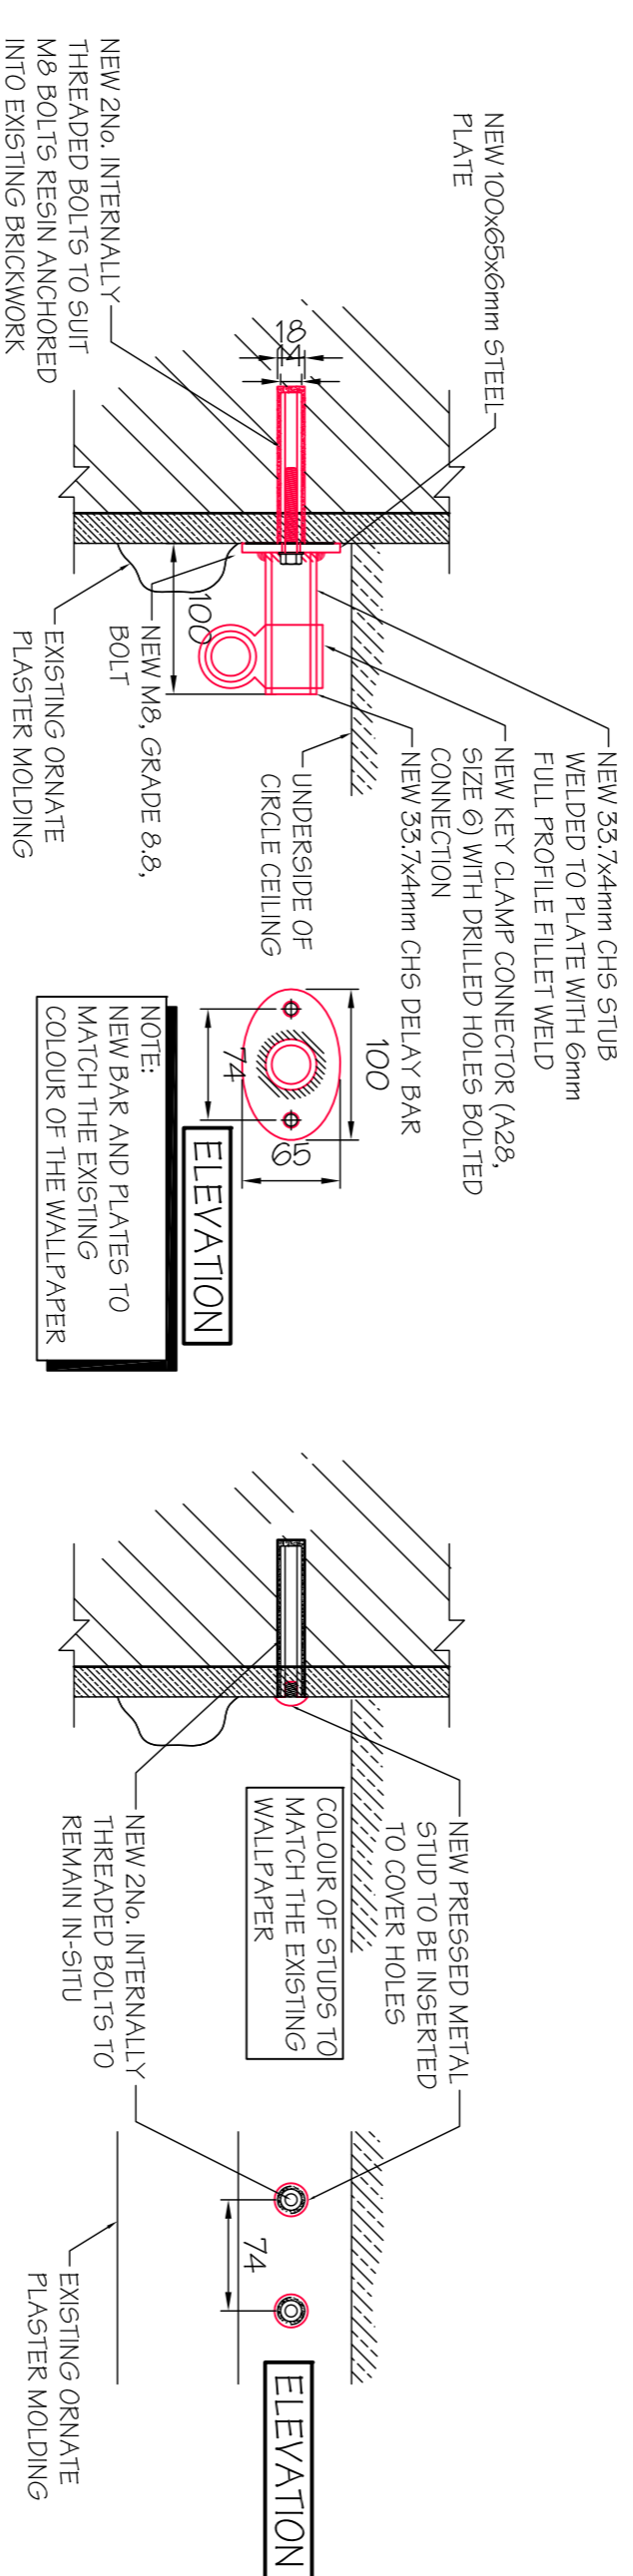

BRACKET TYPE 1
PROPOSED TYPICAL SECTION THROUGH AUDITORIUM BRACKETS (SCALE 1:5 AT A1)


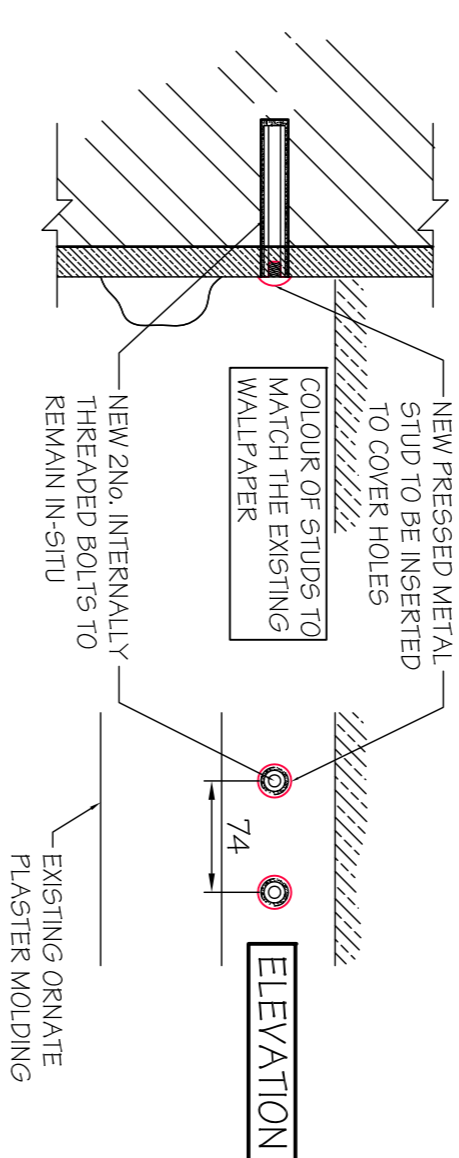


PROPOSED TYPICAL SECTION THROUGH WALL WHEN BRACKETS HAVE BEEN REMOVED (SCALE 1:5 AT A1)

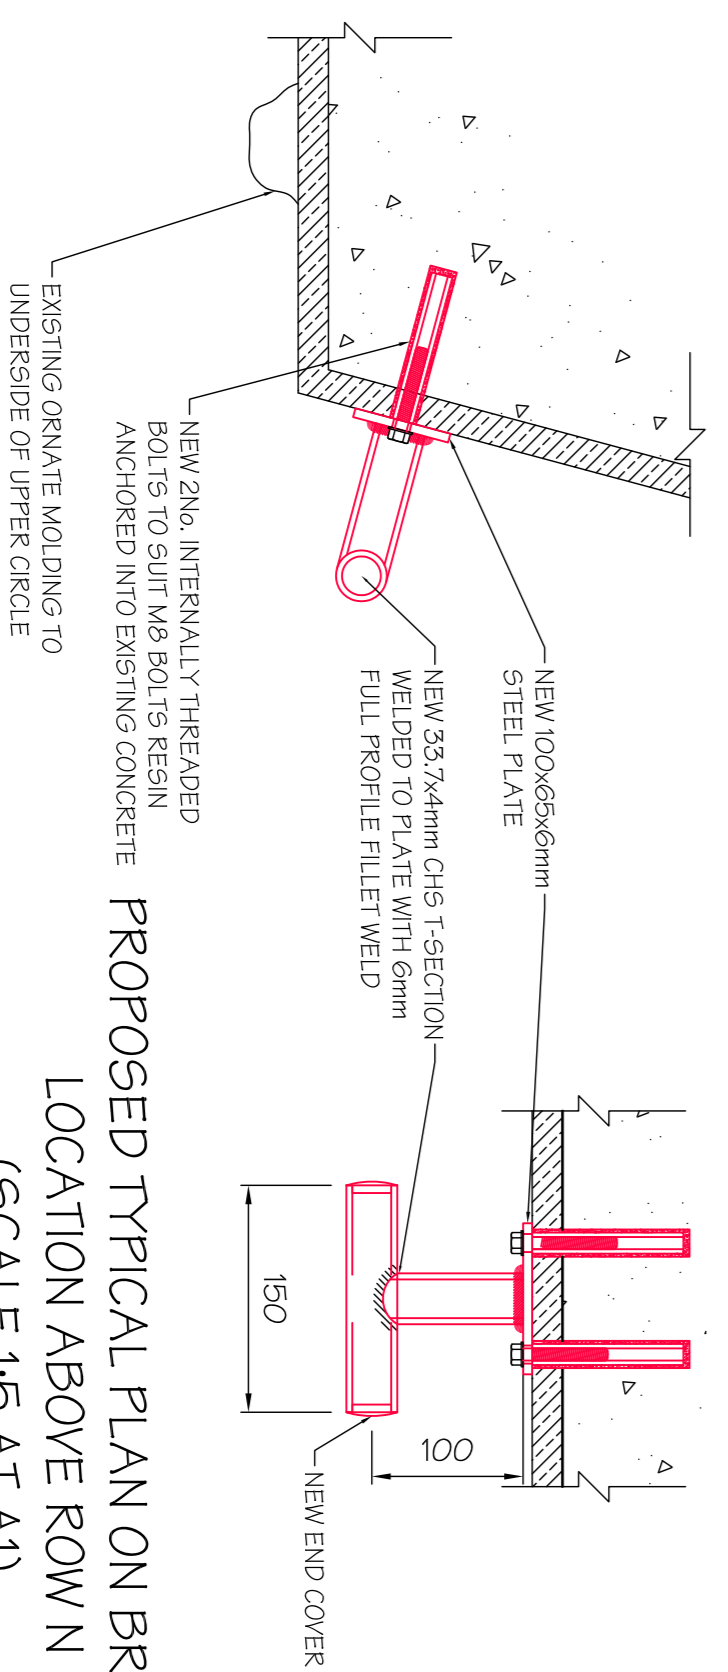

PROPOSED TYPICAL SECTION THROUGH BRACKET LOCATION ABOVE ROW N (SCALE 1:5 AT A1)

PROPOSED TYPICAL PLAN ON BRACKET LOCATION ABOVE ROW N (SCALE 1:5 AT A1)

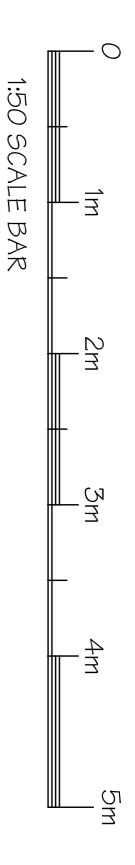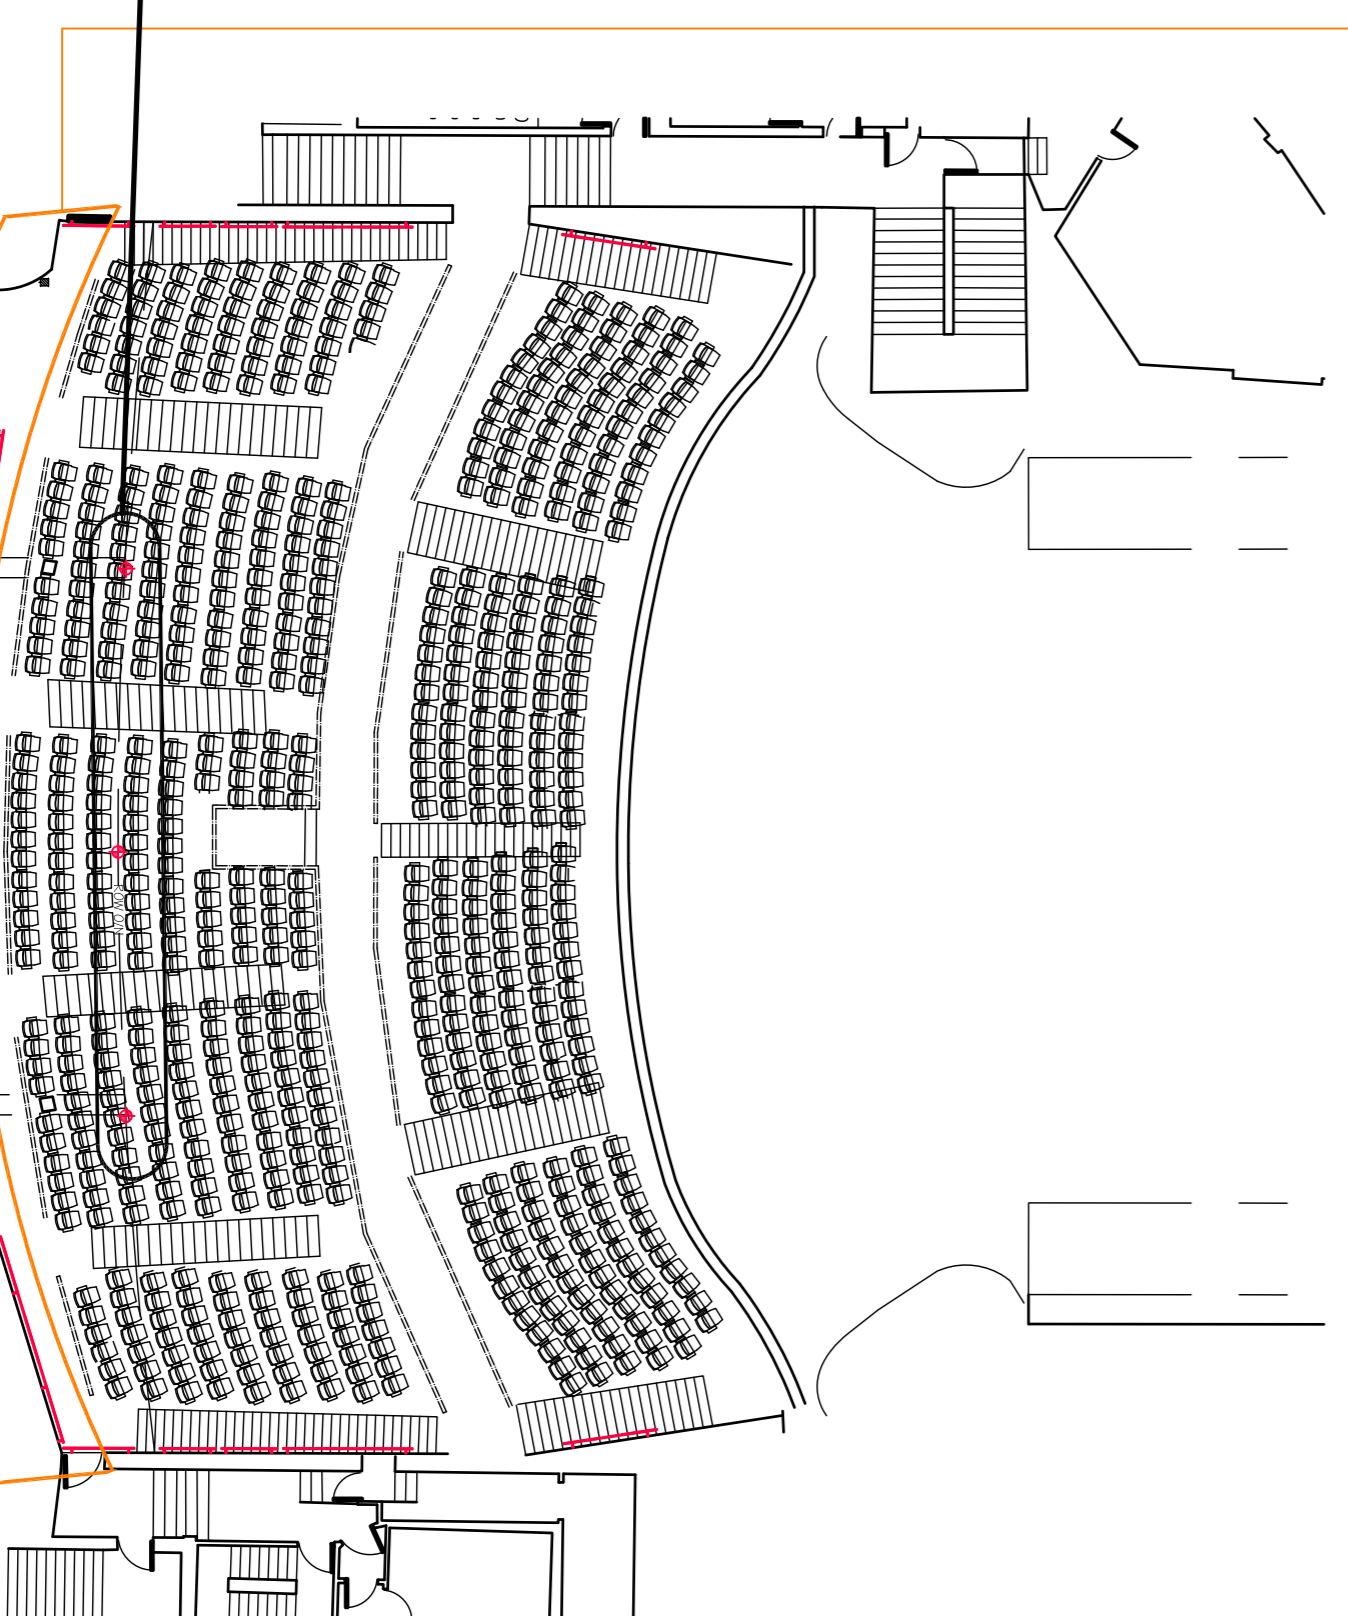

DO NOT SCALE THIS DRAWING.

Notes

REFER TO DRAWING 2851-01-010 FOR ALL NOTES

PRELIMINARY

Rev.	Date	Description	By
Revisions			

Michael Jackson Consulting
 Chartered Structural Engineers
 204 BOTTON ROAD
 MANCHESTER, M20 3BN
 Tel: 0161 790 4404
 Fax: 0161 790 4405

Niederlander

Project
 DOMINION THEATRE, LONDON

Drawing Title
PROPOSED AUDITORIUM REAR CIRCLE WALL

Scale AS SHOWN	Date FEB 18	Drawn DS	Checked P
DRG. No.	2851-01-011		