




DO NOT SCALE OFF THIS DRAWING
REPORT ANY ERRORS OR
DISCREPANCIES TO THE
ARCHITECT PROMPTLY

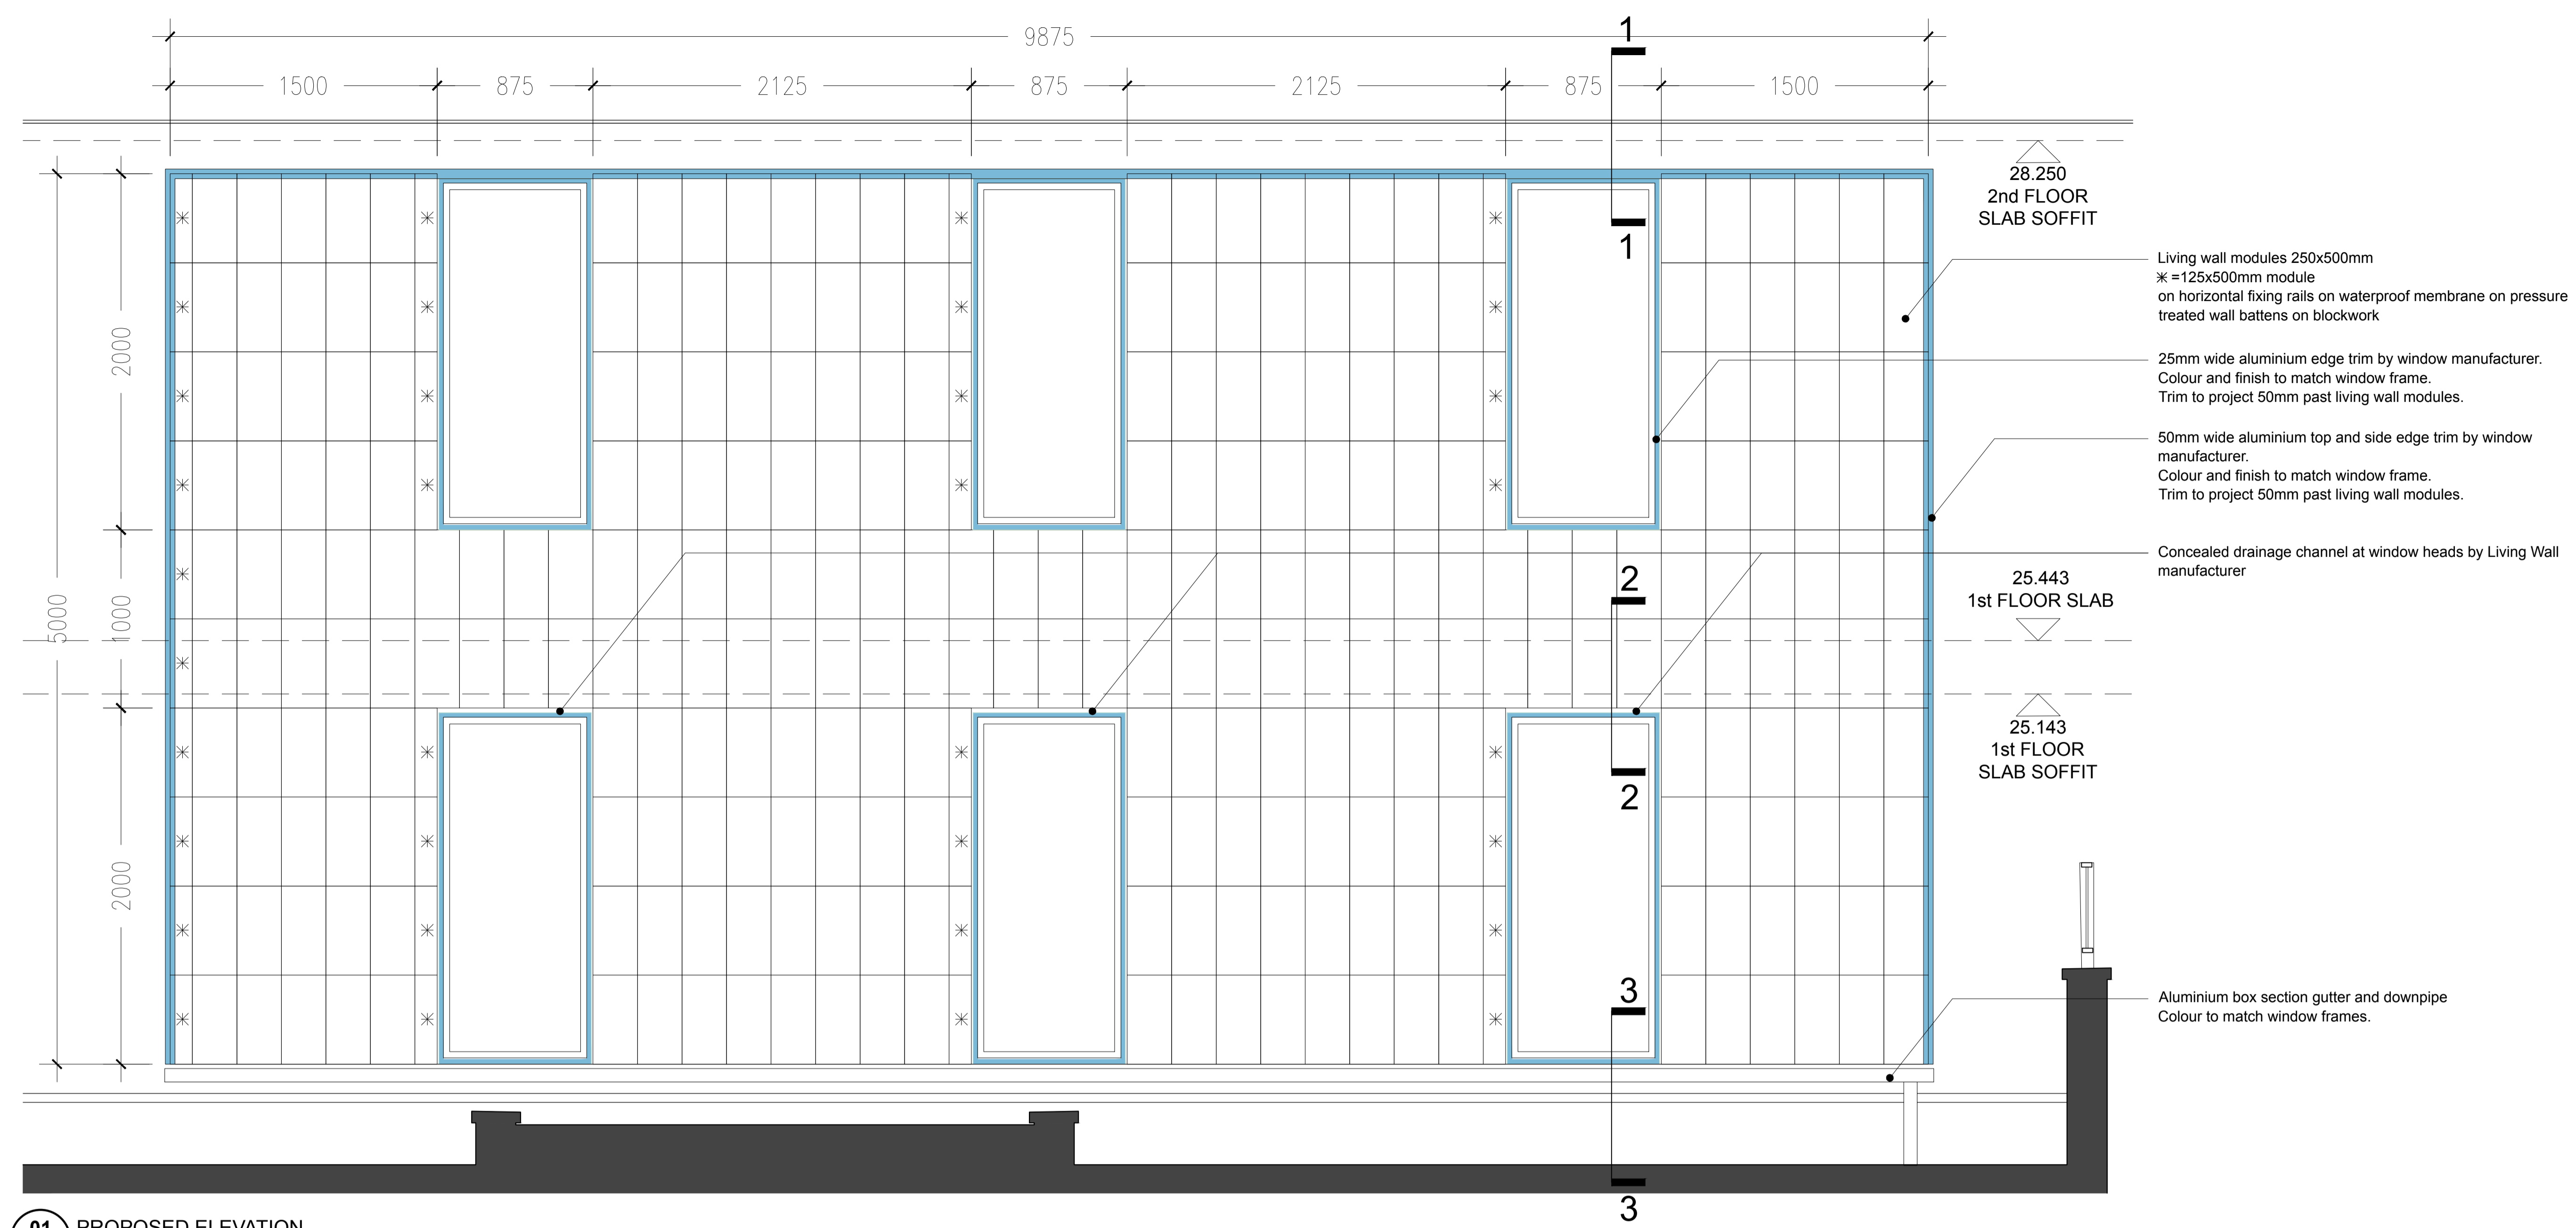


01 PROPOSED ELEVATION
5322 1:20 @ A1

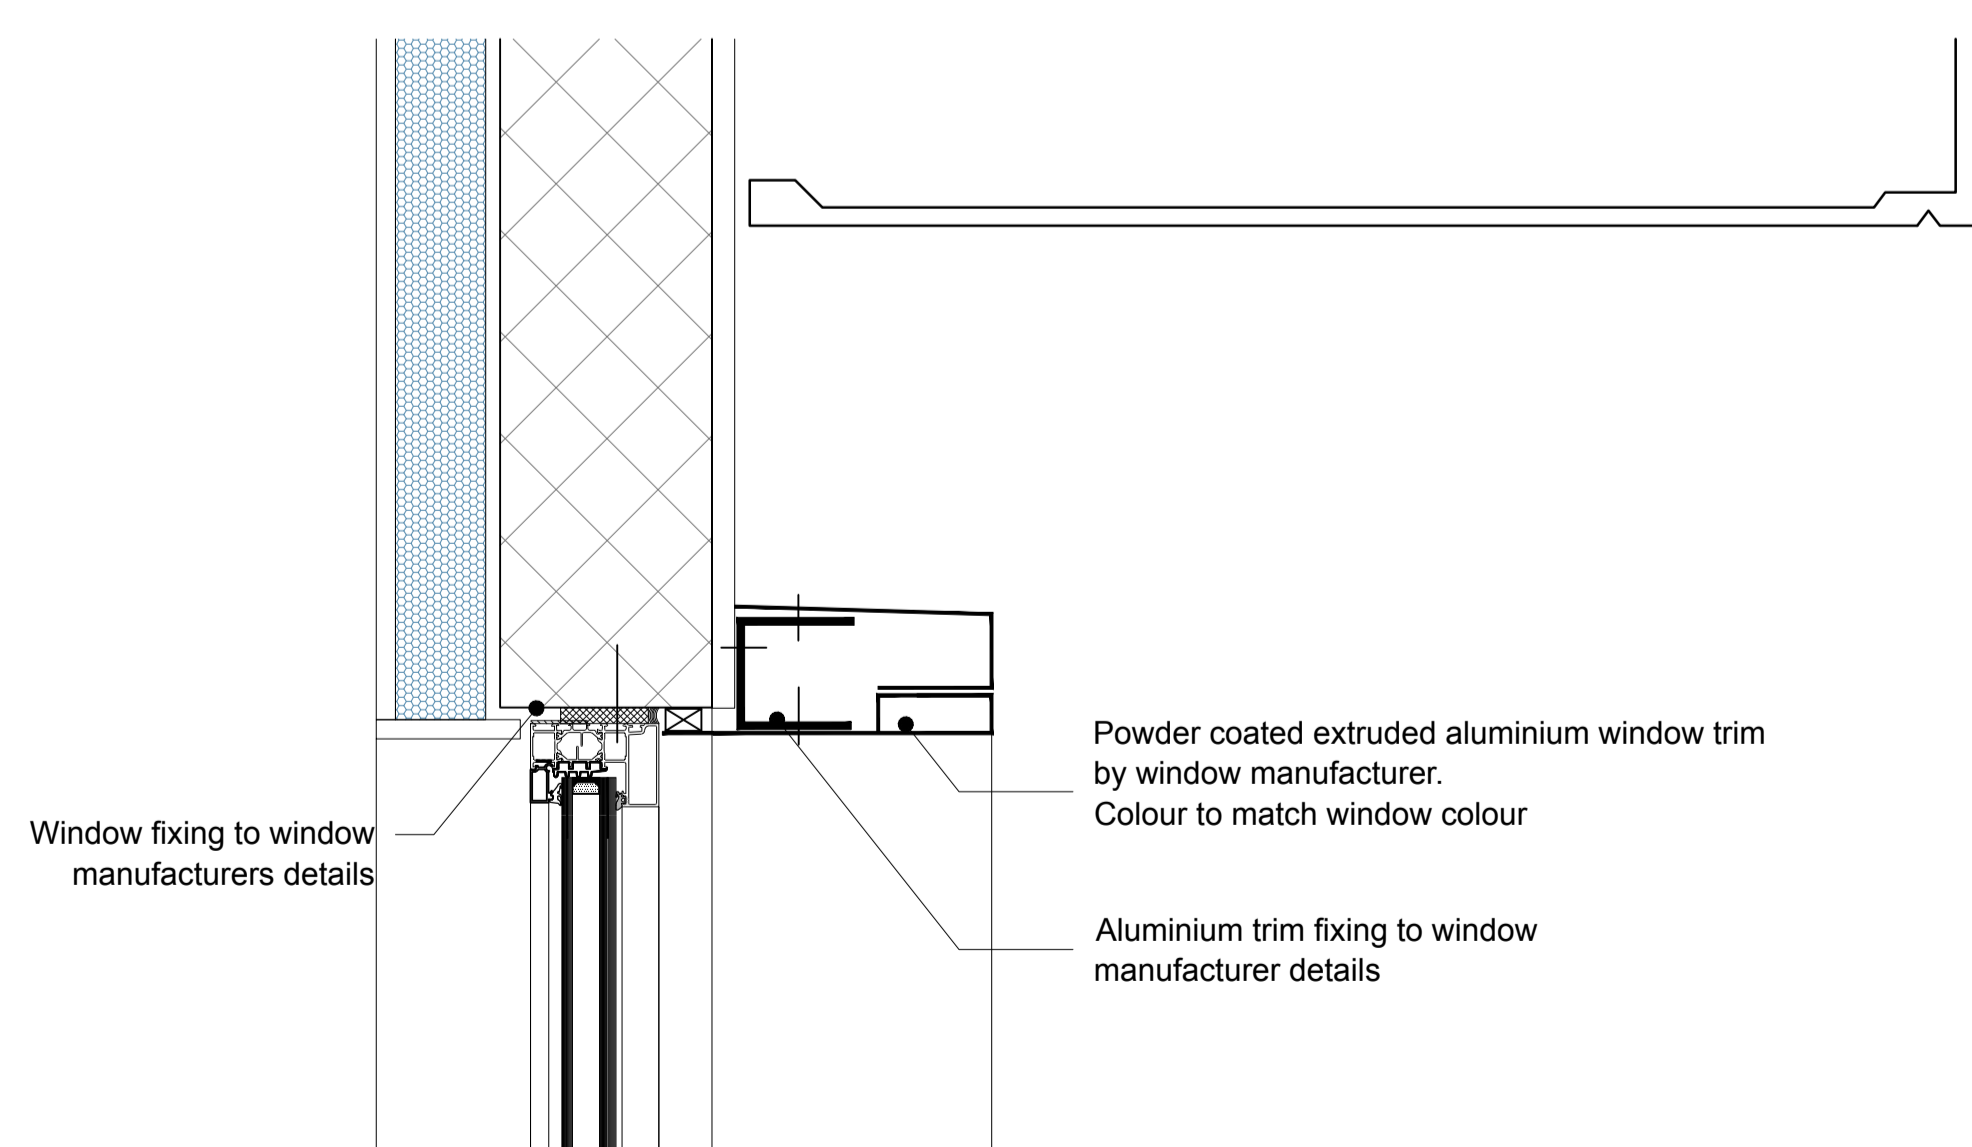

02 DETAIL 1-1
5322 1:5 @ A1

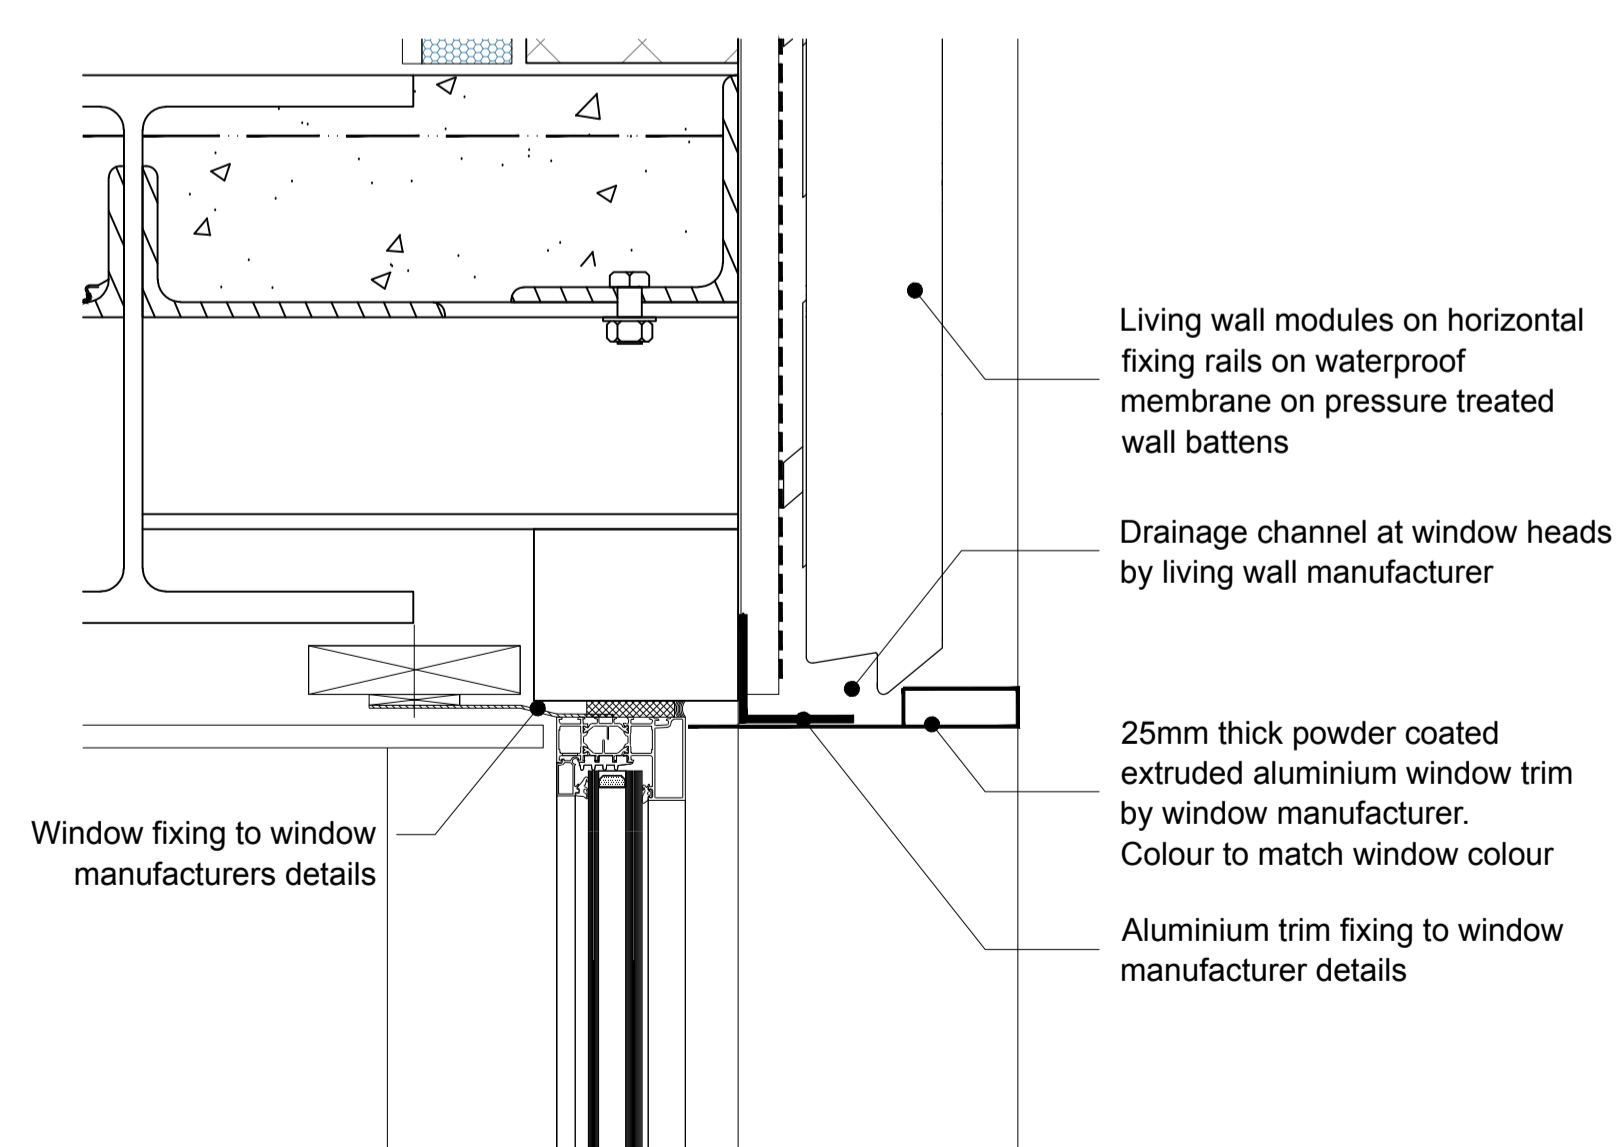

03 DETAIL 2-2
5322 1:5 @ A1

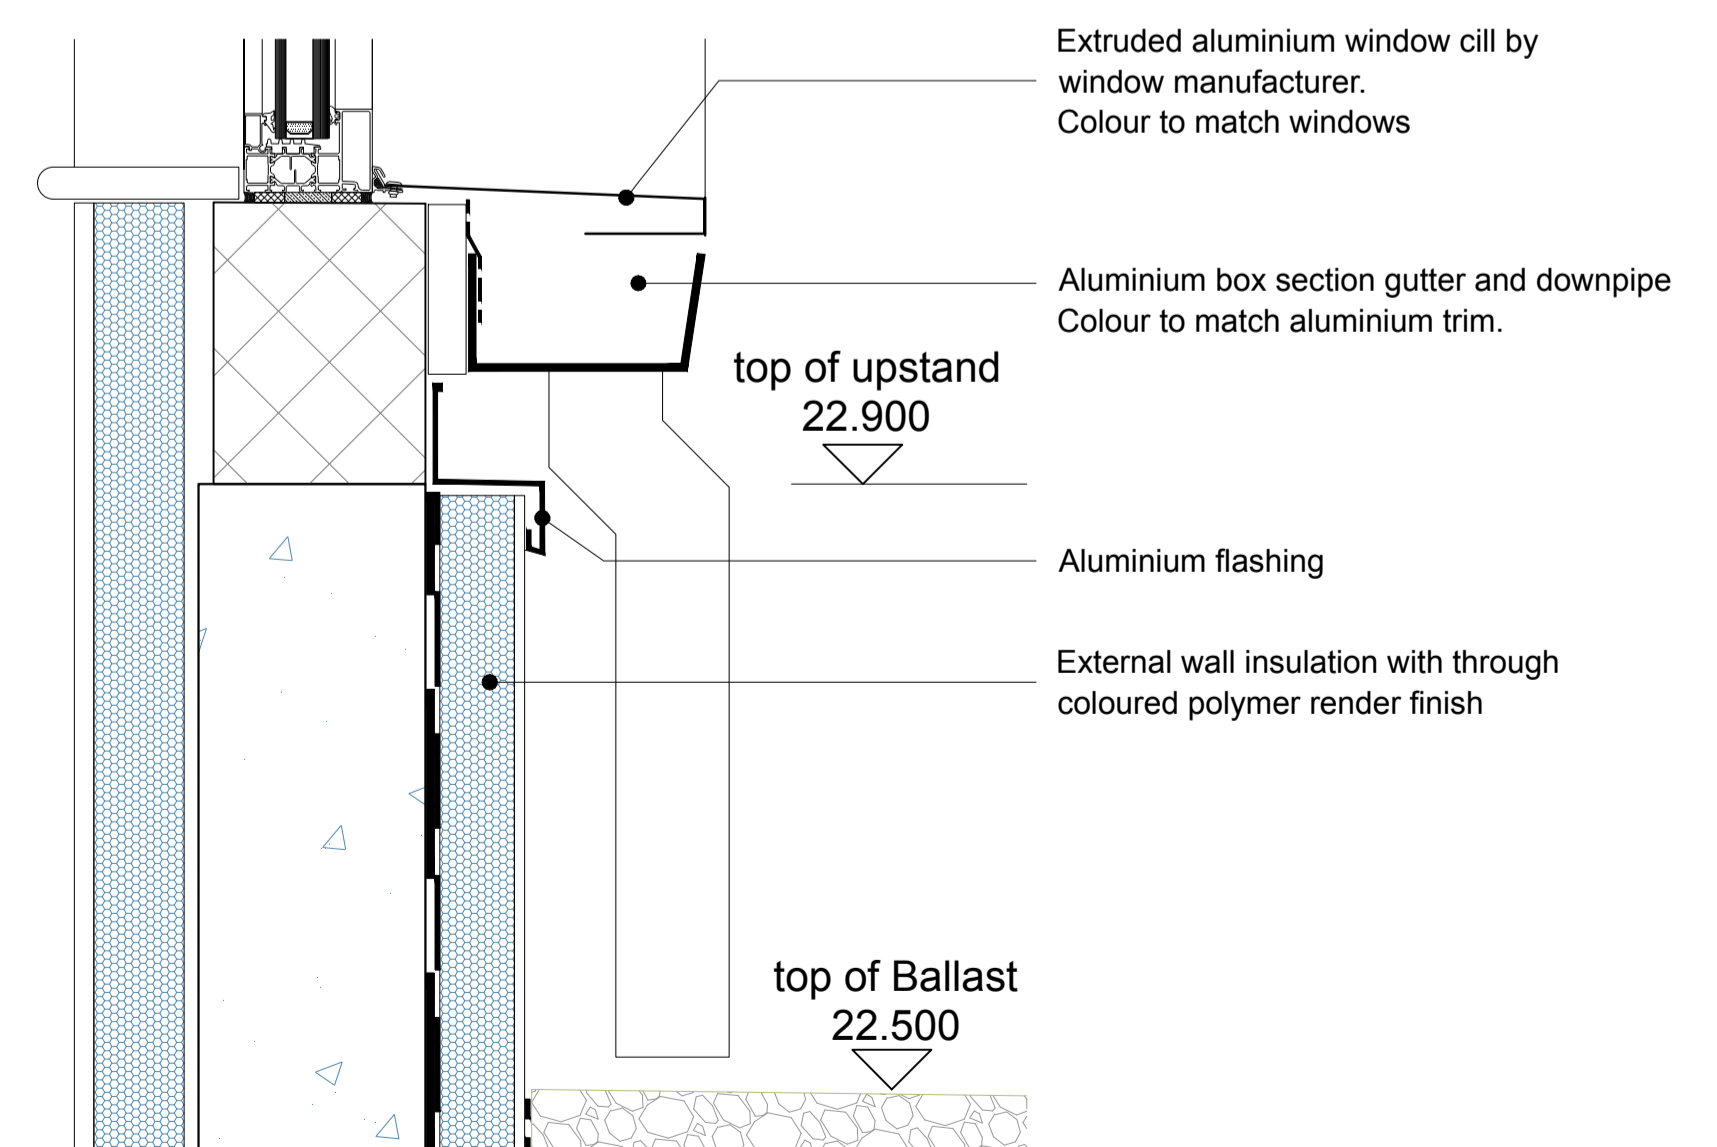

04 DETAIL 3-3
5322 1:5 @ A1

| | | | |
|----|------|----|----------|
| No | Date | By | Comments |
| | | | |
| | | | |
| | | | |

P1 20.11.17 PG PRELIMINARY ISSUE
No Date By Comments

Revision Notes
Status:

PRELIMINARY

MOXLEY ARCHITECTS

47 Clapham High St London SW4 7TL www.moxley.co.uk T +44 (0) 7720 8968 F +44 (0) 7627 2533 E info@moxley.co.uk

Client:
GROUPE LEGENDRE UK

Project:
PARKER TOWER
43-49 PARKER STREET
LONDON WC2B 5PS

Drawing Title:
LANDSCAPE DETAILS
LIVING WALL

| | | | |
|-------------------------|----------------|---------|-------|
| Scale: 1:20 / 1:5 at A1 | Date: Oct 2017 | Drawn: | Chkd: |
| Project: | Issuer: | Number: | Rev: |

PARMOX 5 3 2 2 P1