


DO NOT SCALE FROM THIS DRAWING.
ALL DIMENSION TO BE CHECKED ON SITE.
COPYRIGHT RESERVED

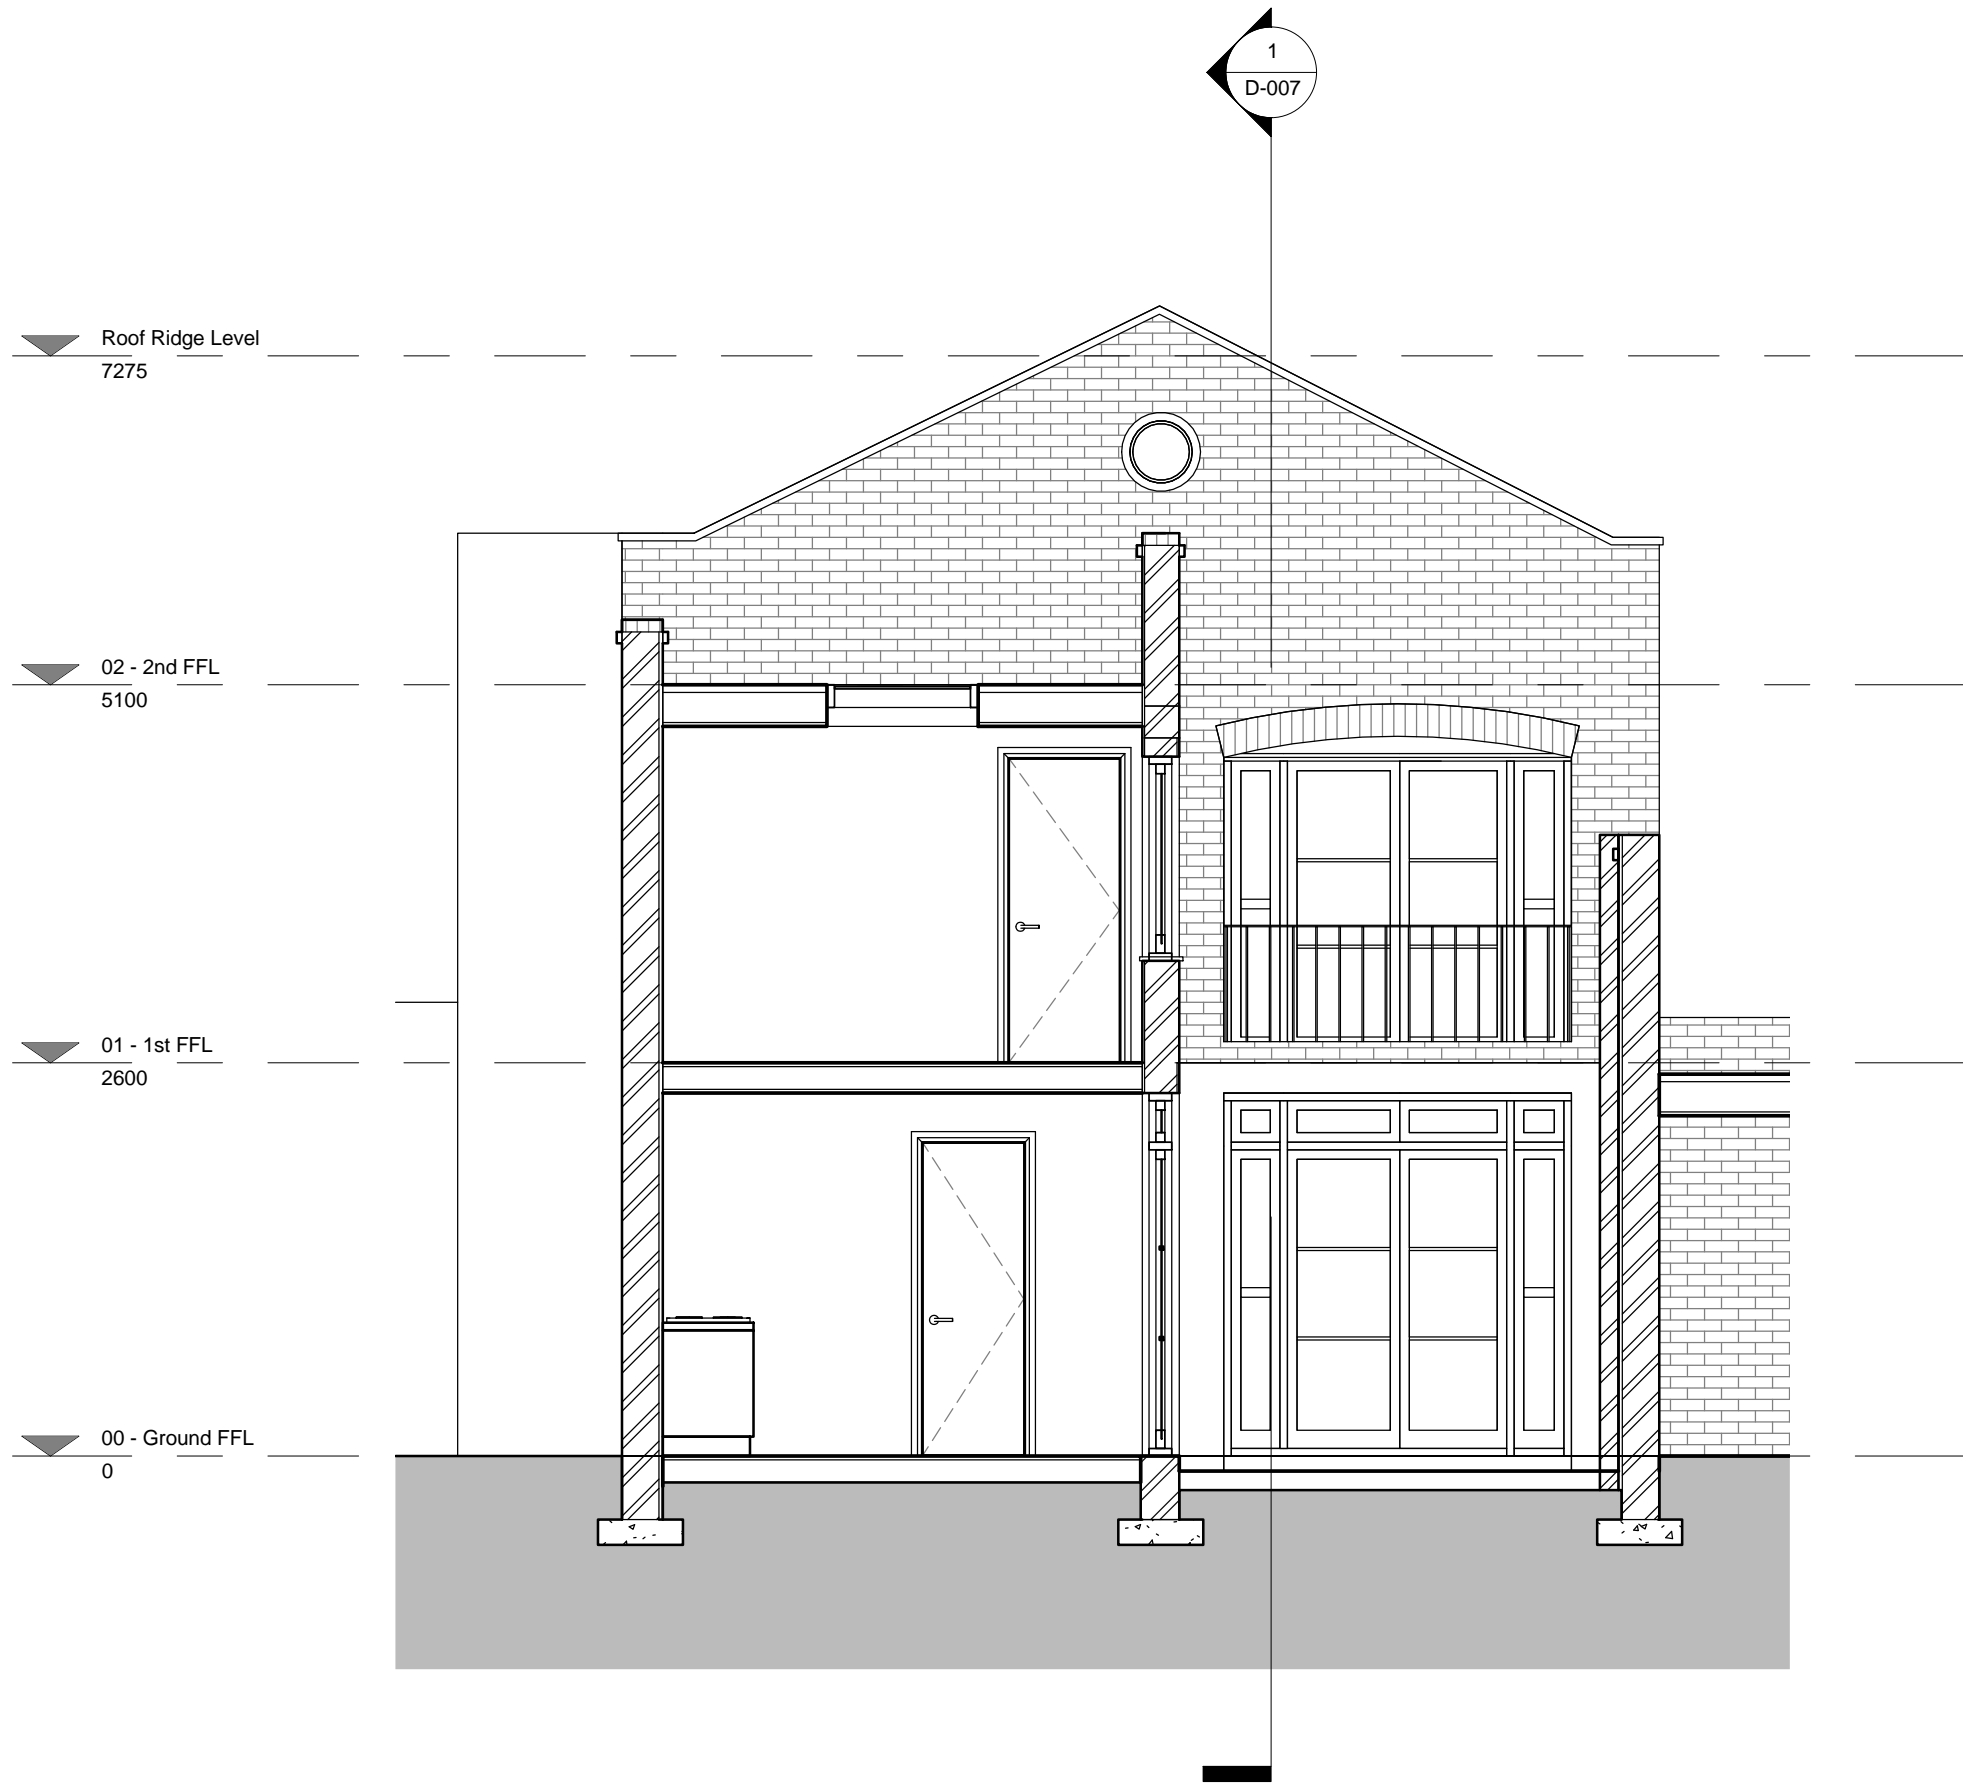

SECTION AA
1:50

REV/ISSUE	NOTE	DRN	DATE

SCALE	DATE	DRN	CHK
1:50@A3	18/07/2016	NM	PH

PROJECT
Mayfair Mews
NW1 8UU

DRAWING
Section AA

bubble architects 460 MUSWELL HILL BROADWAY
LONDON N10 1BS
WWW.BUBBLEARCHITECTS.CO.UK

JOB NO	DRAWING NO	REV
016013	X-AA-D-005	*