


DO NOT SCALE FROM THIS DRAWING.  
ALL DIMENSION TO BE CHECKED ON SITE.  
COPYRIGHT RESERVED

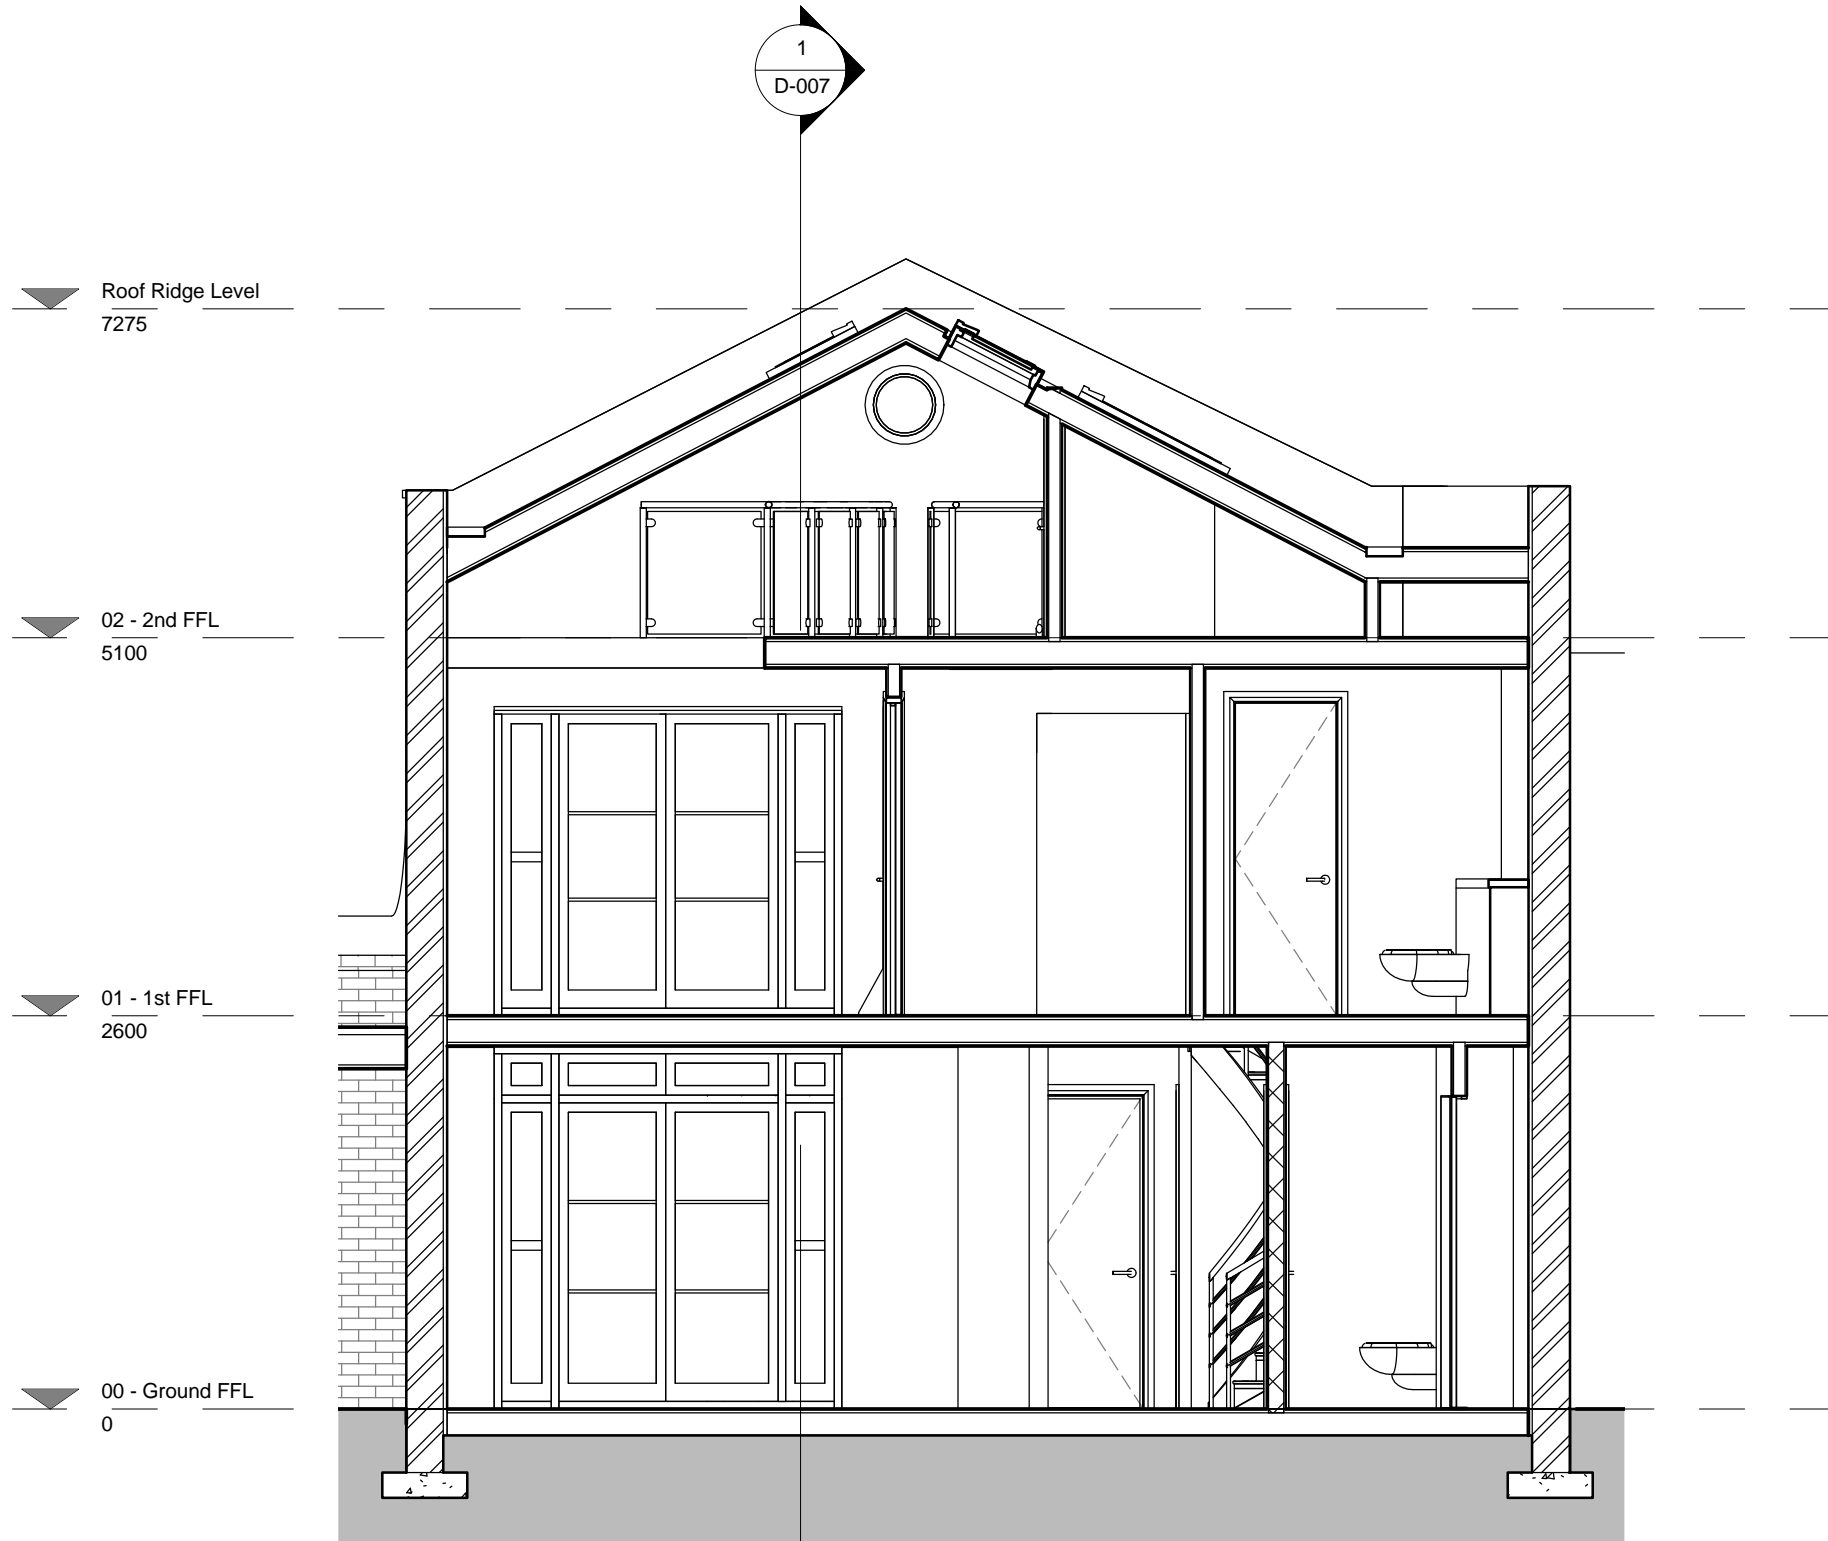

REV/ISSUE	NOTE	DRN	DATE

SCALE	DATE	DRN	CHK
1:50@A3	18/07/2016	NM	MH

PROJECT  
**Mayfair Mews  
NW1 8UU**

DRAWING  
**Existing Section BB**

**bubble** architects  
460 MUSWELL HILL BROADWAY  
LONDON N10 1BS  
WWW.BUBBLEARCHITECTS.CO.UK

JOB NO	DRAWING NO	REV
016013	X-BB-D-006	*

SECTION AA  
1:50