


Proposed window frame: 1

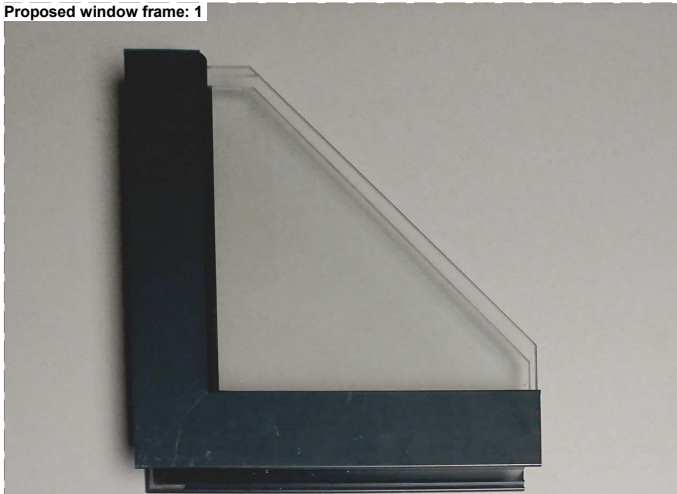

Proposed window frame: 2



Proposed window frame: 3



PROPOSED WINDOW FRAME DETAILS:

Selection of standardised Frames presented in the Schedule of Windows:

Frame 1:
Frame type used for all fixed windows

Thickness: 55mm
Glazing type: Double
Opening type: Fixed

Frame 2:
Frame type used for all openable windows (Tilt /Turn)

Thickness: 93mm
Glazing type: Double/ Triple
Opening type: Tilt/Turn

Frame 3:
Frame type used for all Door-type openings (terrace doors/sliders)

Thickness: 127mm
Glazing type: Double/ Triple
Opening type: Tilt/Turn/ Sliding

Frame models: Aluprof MB-70,70 Hi,70US

Frame colour: RAL 7016

Sill type: Aluminum, powder coated

PROPOSED WINDOW FRAME COLOUR:

RAL 7016:
Range: RAL Classic
Anthracite grey




OPTIONAL COLOURS:

RAL 7021:
Range: RAL Classic
Black grey



RAL 7024:
Range: RAL Classic
Graphite grey

 

RAL 7011:
Range: RAL Classic
Iron grey



Notes

1. All dimensions to be checked on site.
2. All dimensions are to masonry unless otherwise stated (ie not plaster finishes)
3. All information is to be checked and verified by the contractors and sub-contractors for accuracy and fit.
4. Discrepancies or omissions to be brought to the attention of Douglas & King prior to construction.
5. Do not scale from this drawing.

0m 0.10m 0.25m 0.5m 0.75m

revision	date	notes	project:	drawing title:
A	28.02.2018	Planning Issue	White Lodge 252 Finchley Road NW3 7AA	Planning Discharge (Condition2): Proposed Window Frame Samples
			client: Finchley Road Developments LTD	

Douglas and King Architects

148-150 Curtain Road London EC2A 3AR
t + 44 (020) 7613 1395
info@douglasandking.com
www.douglasandking.com

scale: 1:10 @A4	date: January 2018	PLANNING DISCHARGE
drawing no: FINc252_PL_DR_049_A		