



ELEVATION

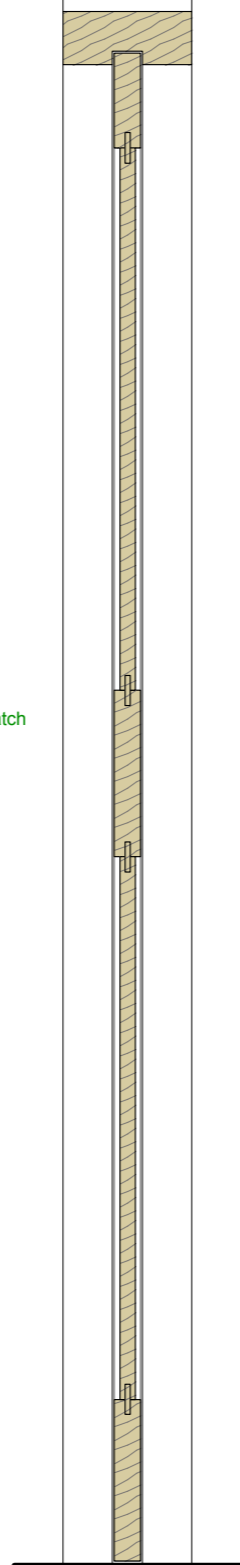

SECTION

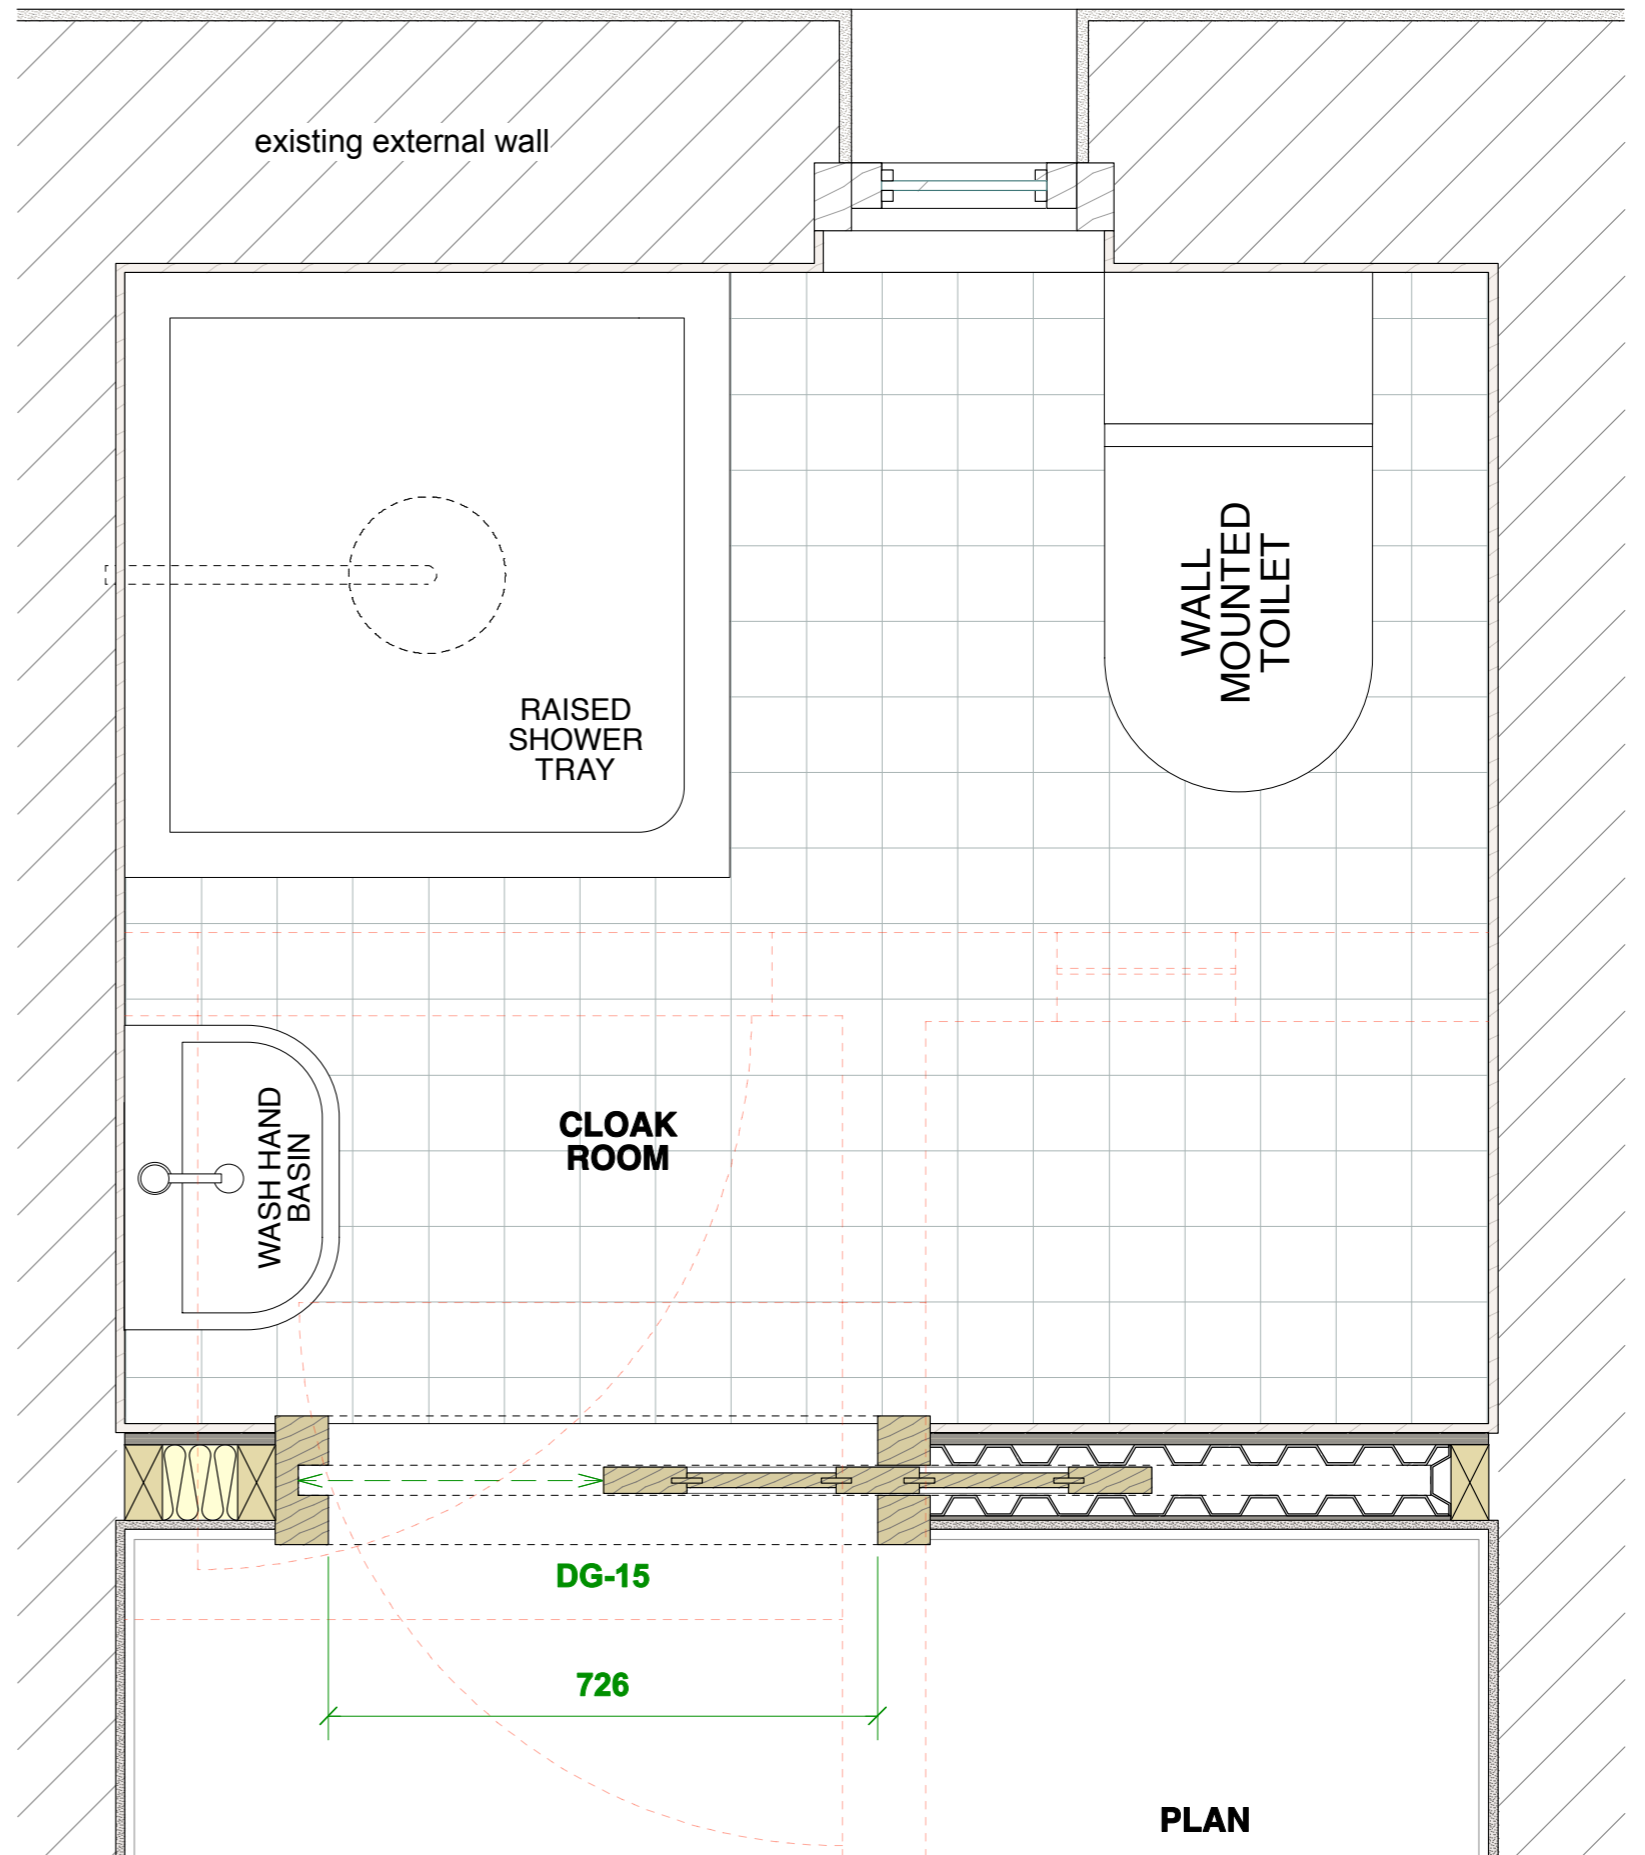

PLAN

Rev. Comments

Date

Project **NO. 3 ETON VILLAS · LONDON · NW3 4SX**

Drawing Title **PROPOSED NEW UPPER GROUND FLOOR DOOR**

Dwg No. **406/209**

Revision

Scale **1:10 @ A3**

Date **FEB 2018**

Drawn by **TW**

ATELIERwest
ARCHITECTURE / DESIGN / PROJECT MANAGEMENT

SUITE 5 / 26 CADOGAN SQUARE / LONDON / SW1X 0JP
INFO@ATELIERWEST.CO.UK / WWW.ATELIERWEST.CO.UK

0203 587 7227
07801 650 531

DO NOT SCALE FROM THIS DRAWING. USE FIGURED DIMENSIONS ONLY. ANY DISCREPANCIES ARE TO BE REPORTED TO A/W IMMEDIATELY. PRIOR TO THE EXECUTION OF THE WORKS ON SITE ALL DIMENSIONS TO BE VERIFIED ON SITE BEFORE ANY WORK IS PUT IN HAND