


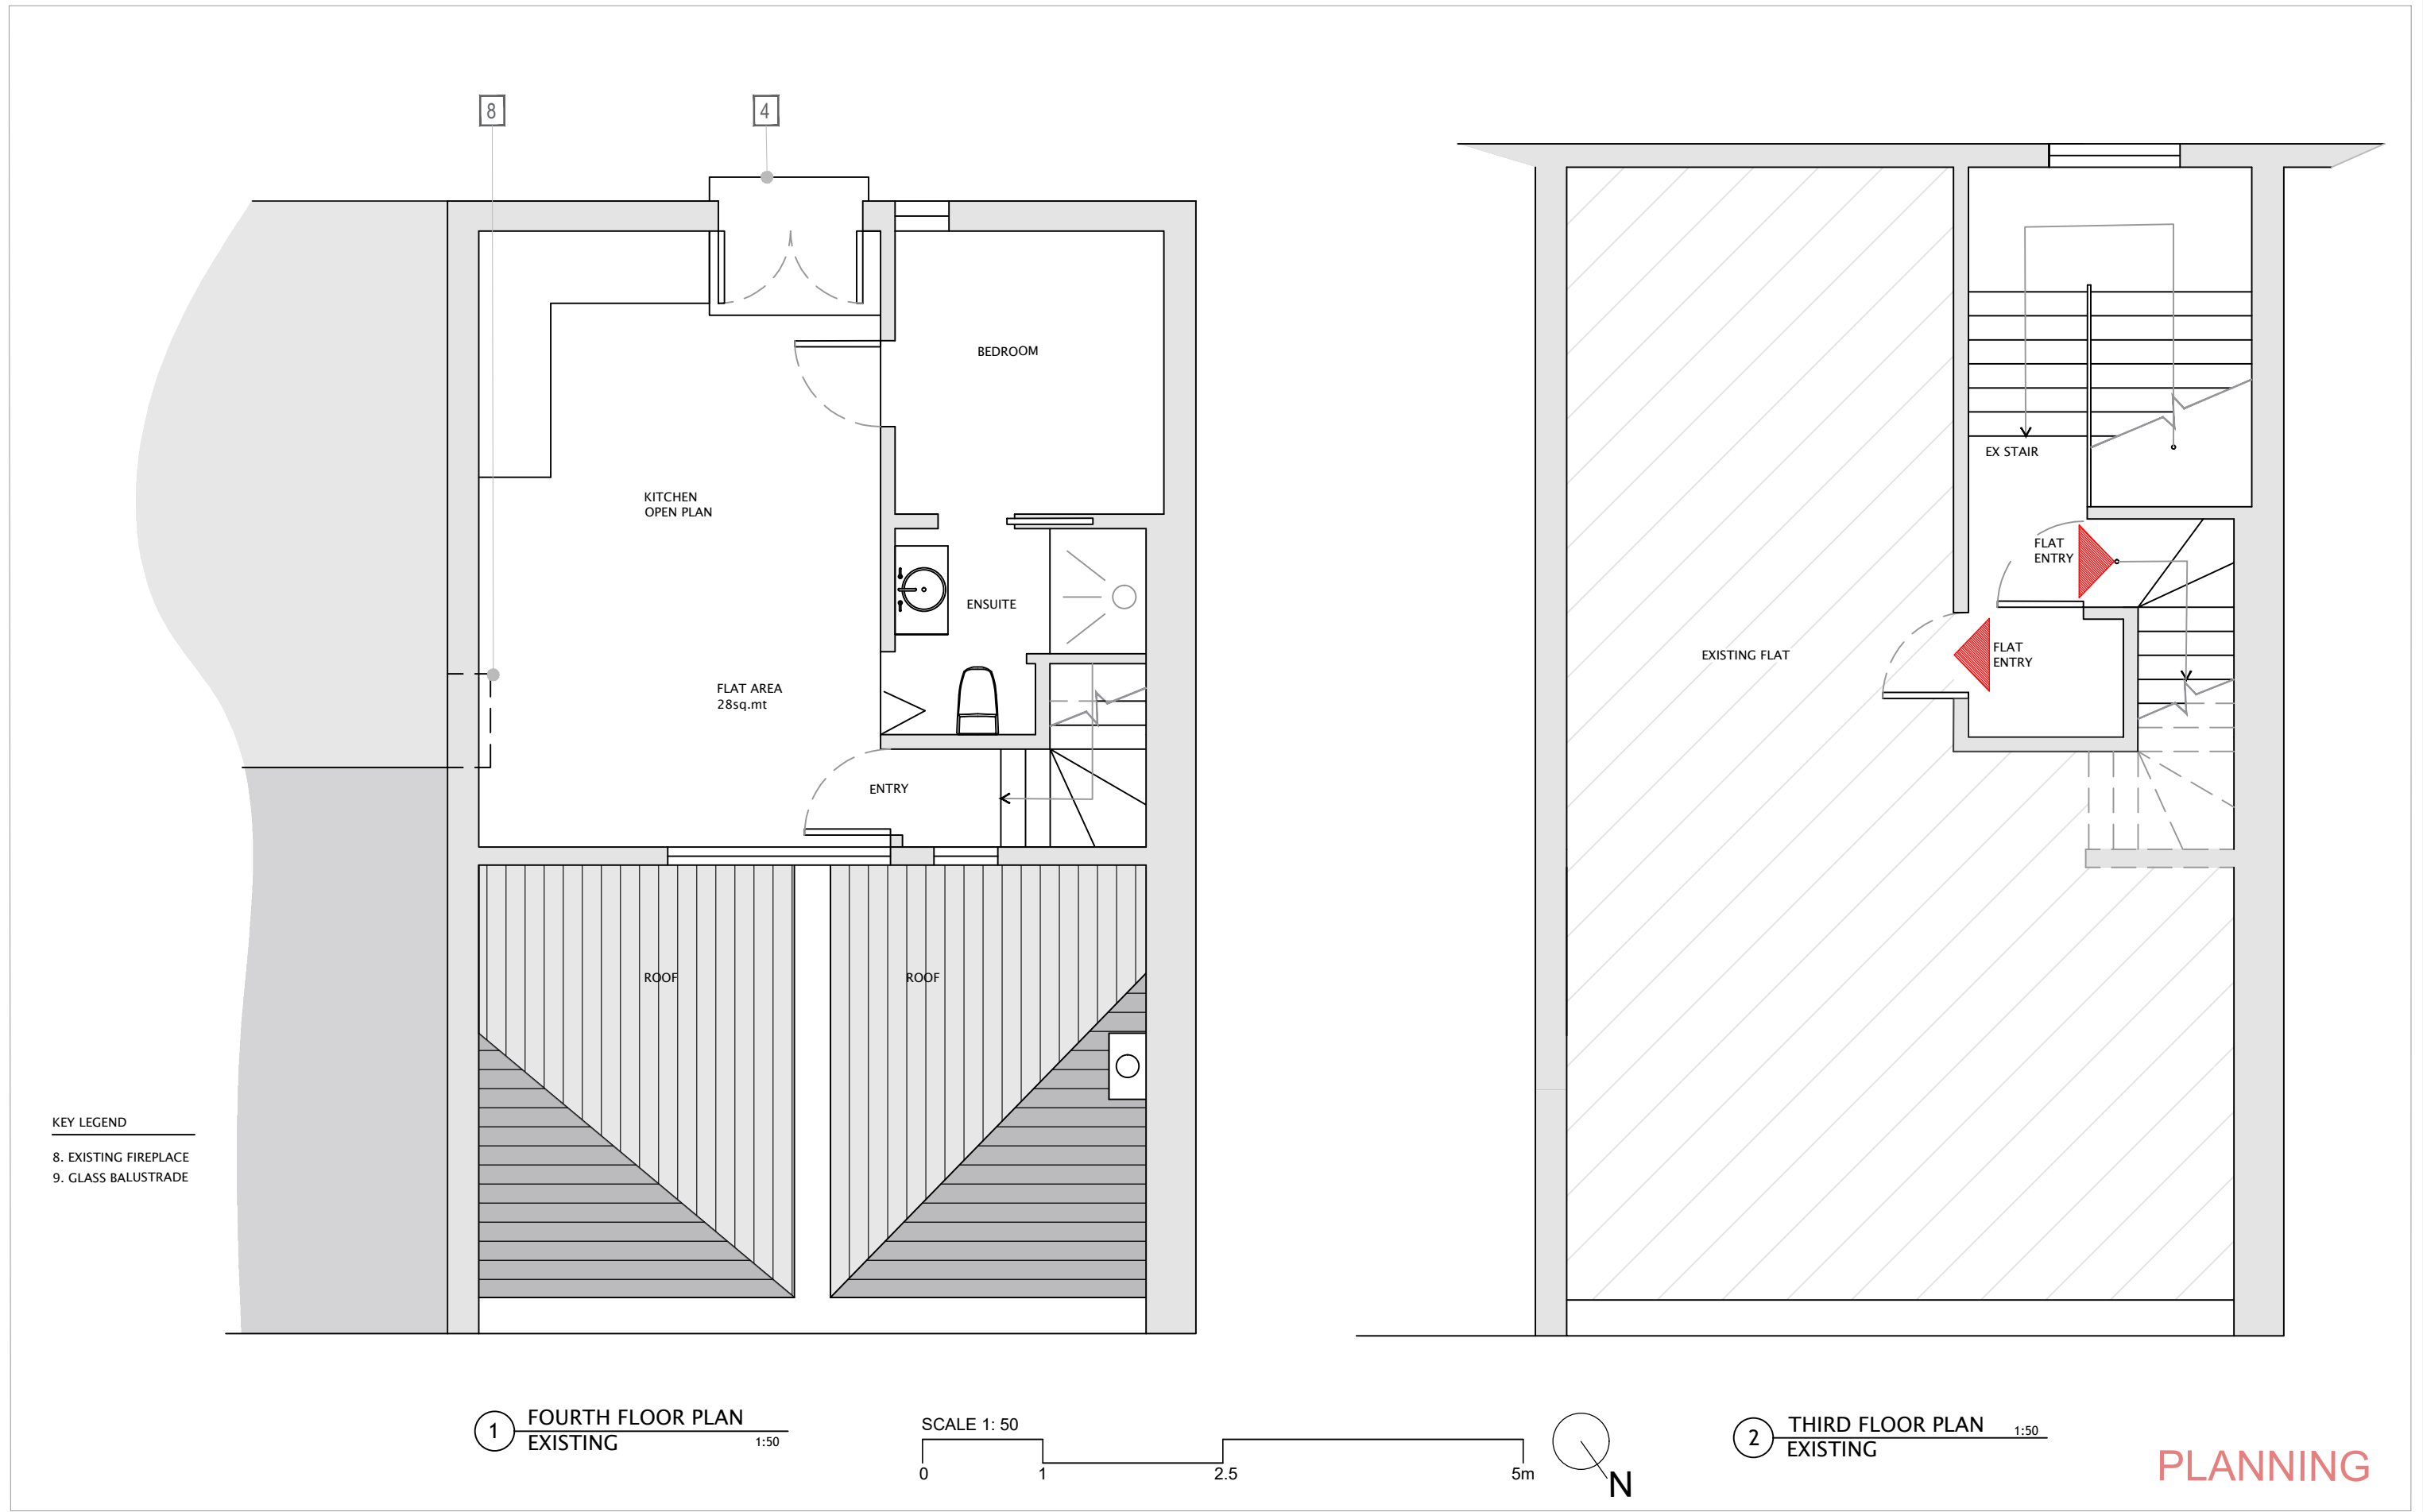

Revision notes:			Drawn by:		Project:		Date:		EMA Architects Design - Architecture - Sustainability 4 Underwood Row, London N17LQ E: info@emarchitect.co.uk T: +44 (0)79095 18320	
Rev:	Date:	Notes:	DLS		4079 – Gloucester Avenue		05/01/18			
			Client:		Drawing Title:		Scale @ A3:			
							1:50 at A3			
					Plan Existing		Sheet No:			
							4079–01			