




1 TERRACE PLAN PROPOSED 1:25

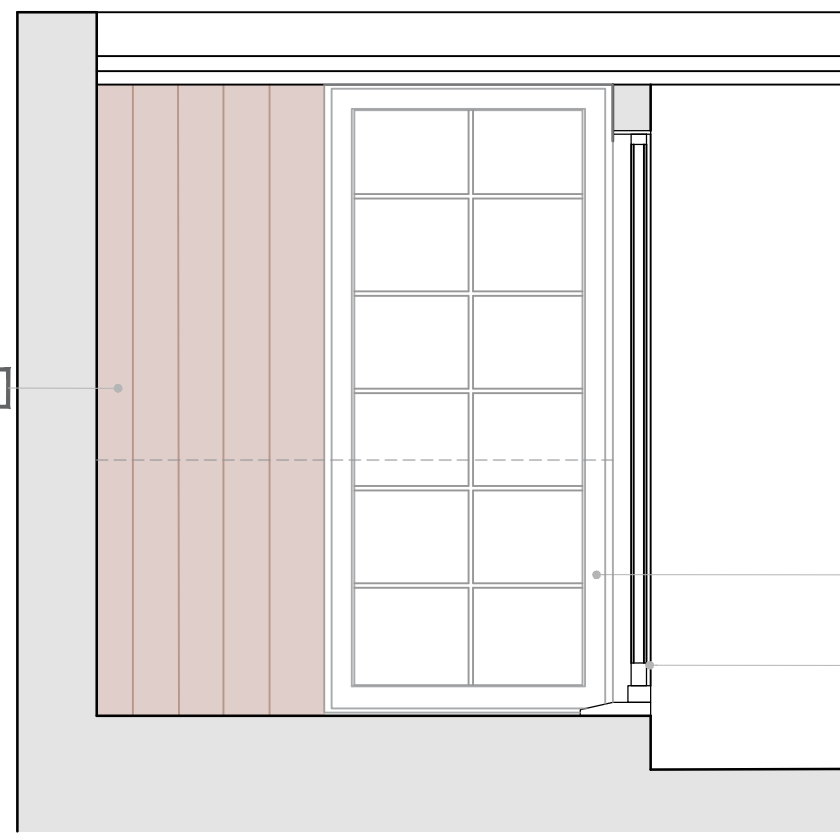


2 SECTION A PROPOSED 1:25

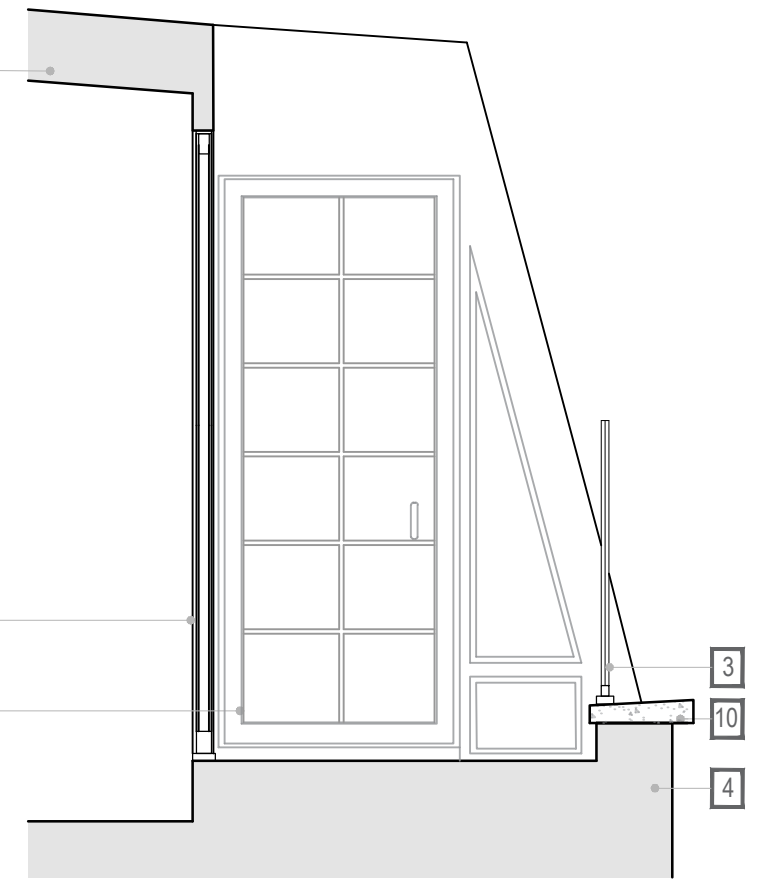

3 SECTION B PROPOSED 1:25

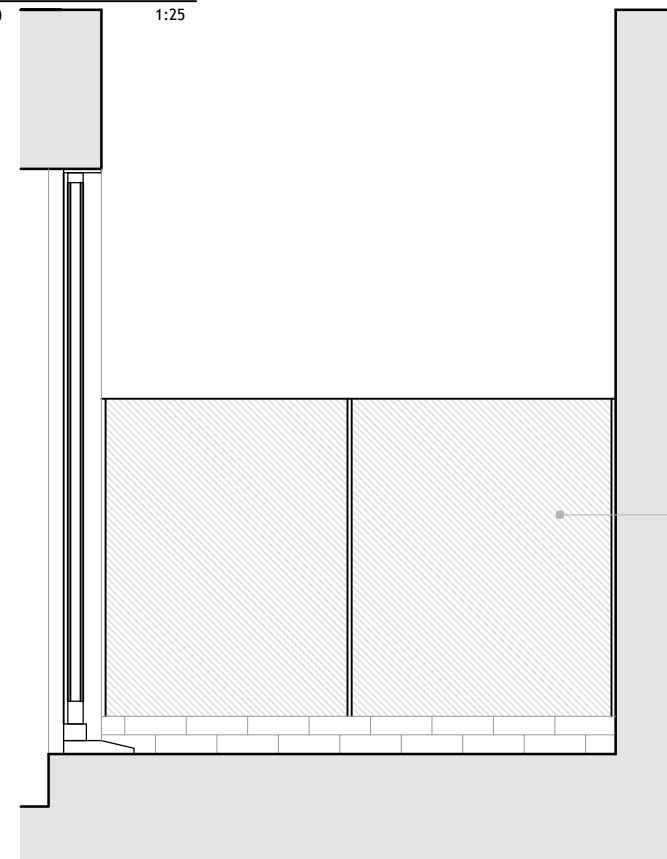

4 SECTION C PROPOSED 1:25

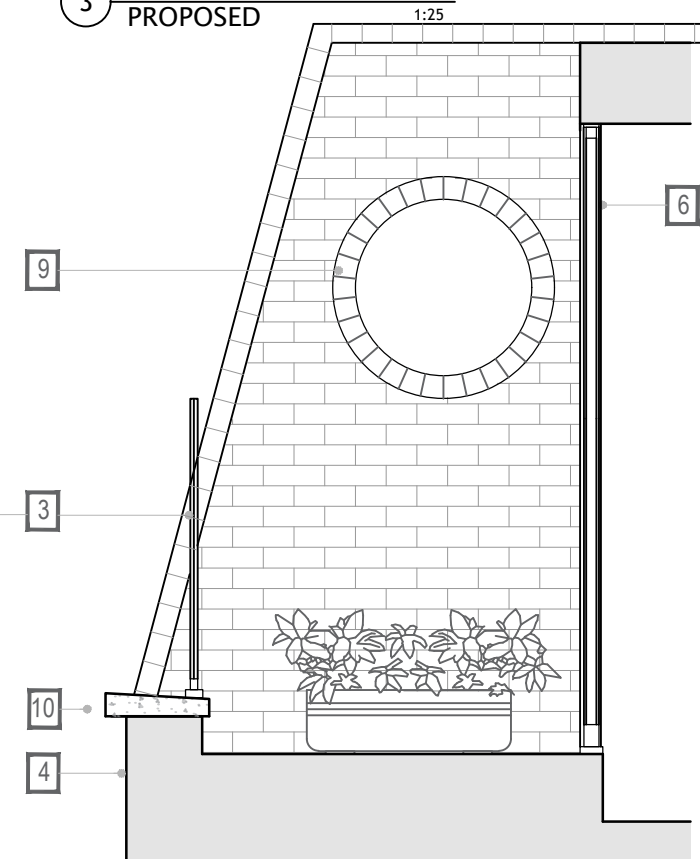


5 SECTION D PROPOSED 1:25

KEY LEGEND

- 1. POST
- 2. PATIO AT +0.25 FOR DRAINAGE
- 3. GLASS BALUSTRADE
- 4. PARAPET WALL
- 5. ROOF BUILD UP
- 6. NEW WINDOW
- 7. TIMBER INFILL PANEL
- 8. TIMBER PANEL DOOR
- 9. PORTHOLE WINDOW
- 10. COPING STONE

SCALE 1: 25

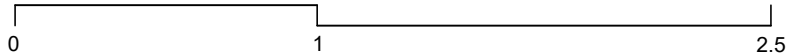

PLANNING

Revision notes:

Rev:	Date:	Notes:

Drawn by:

DLS

Project:

4079 - Gloucester Avenue

Date:

22/02/18

Scale @ A3:

1:25 at A3

Sheet No:

4079-07

Client:

Drawing Title:

Terrace Plan, Sections, Elevations
Proposed

EMA Architects

Design - Architecture - Sustainability

4 Underwood Row, London N17LQ

E: info@emarchitect.co.uk

T: +44 (0)79095 18320