


Terrace


Kitchen/Study

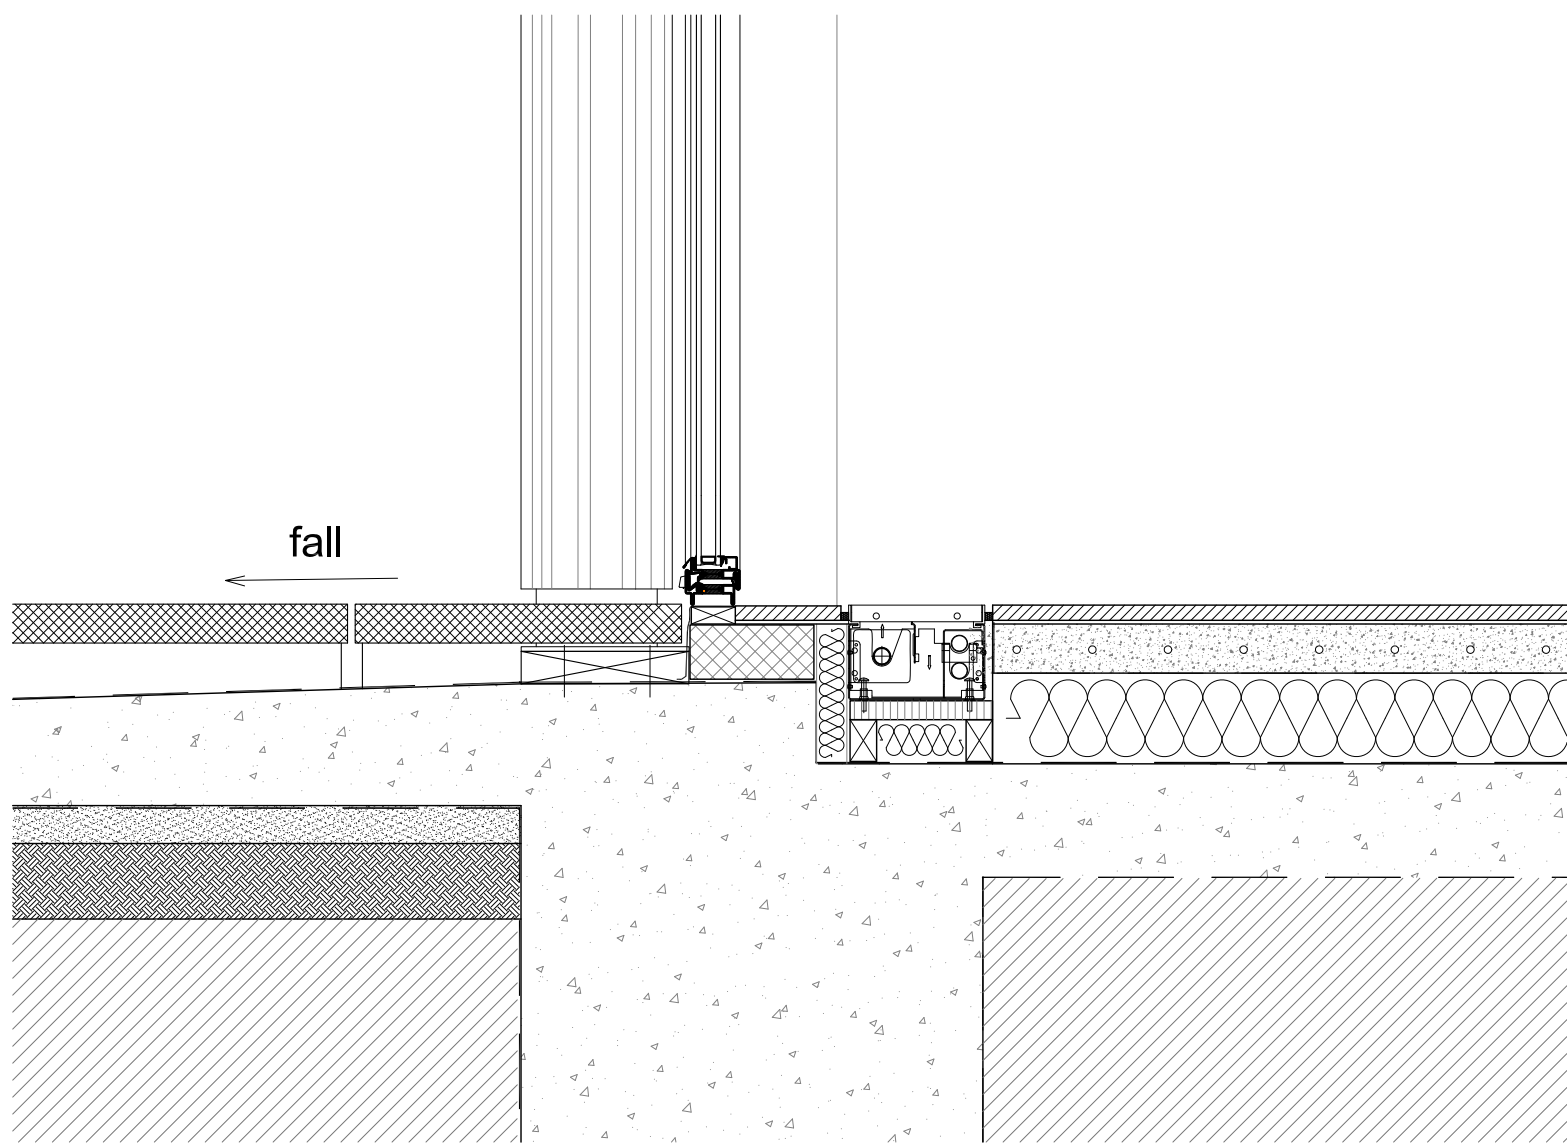

Section A-A'

Washed white oak frame

Steel door/window frame
Secco OS265

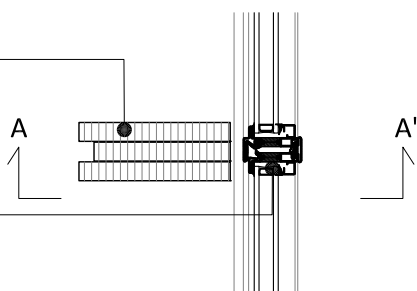

Plan

		Location		London Atelier <i>Architecture, Interior, Museum and Exhibition Design</i> Studio 7 160 Barby Road London W10 6BS +44 (0) 20 3490 2140 info@londonatelier.com www.londonatelier.com		Drawing Status For Planning	
						Project title Gainsborough House Flat 10 Froggnal Rise, London NW3 6PZ	
						Drawing title Conservatory Detail	
						Drawing No. LA090_500 Rev. - Scale 1:10 @ A3 Date 27/02/2018	
Revision	Description	Date					