



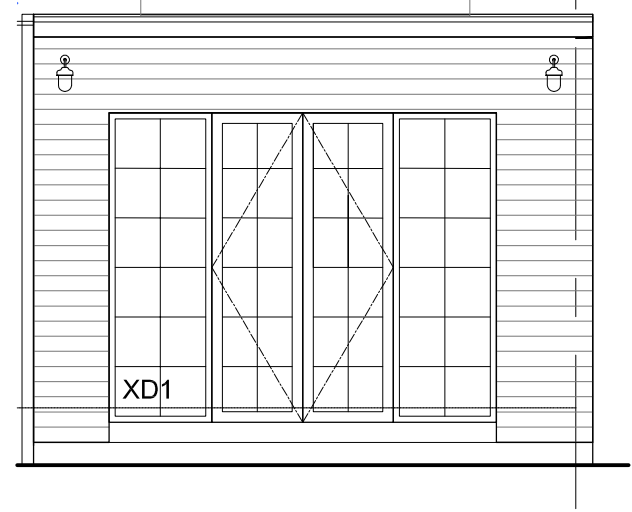



**2A** SIDE ELEVATION REAR EXTENSION

SCALE 1:50

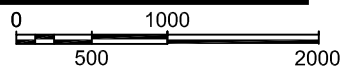



**2C** SIDE ELEVATION REAR EXTENSION

SCALE 1:50

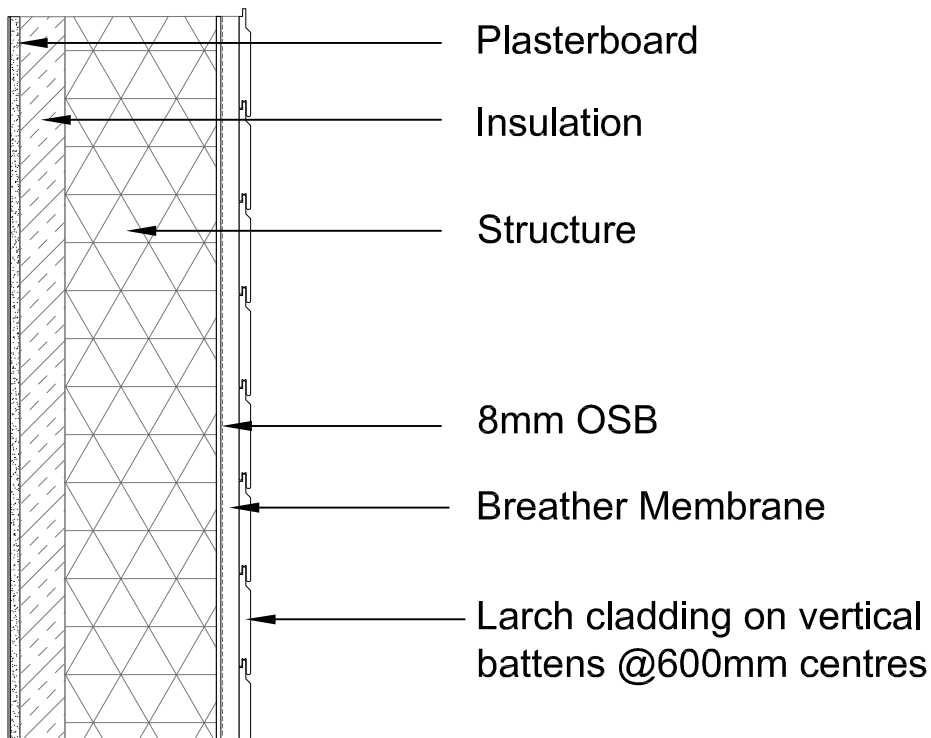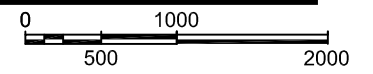

**4A** TIMBER CLADDING SECTION

SCALE 1:10

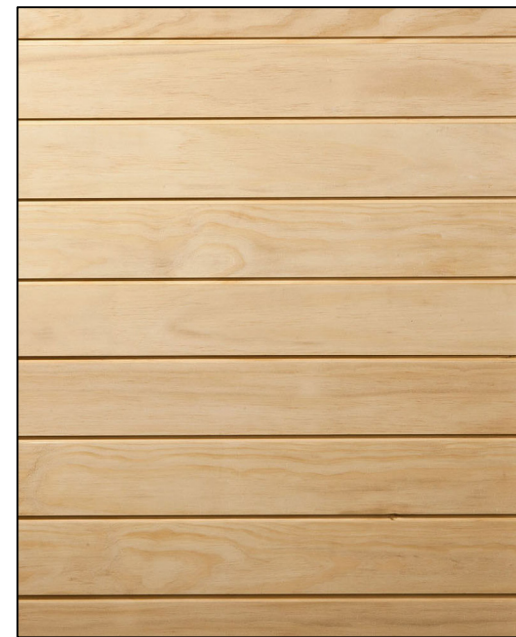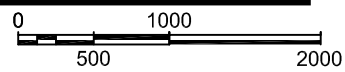

**4C** TIMBER CLADDING SAMPLE

SCALE NTS



**7A** TIMBER CLADDING 3D DETAIL

SCALE NTS

<b>Koupparis Associates</b> 0207 267 6909/6874			
Drawing Title <b>Timber Cladding Details</b>			
Rev	Date	Description	Rev By Ckd By
A	02/02/18	Drawing updated	NP SK
B	27/02/18	Drawing updated	NP SK
Address <b>24 Camden Road, London, NW1 9DP</b>			
Client <b>Christ-and-Yioula Limited</b>			
Project Number	16-0175	Drawing Number	
Scale	1:50 1:10 (A3)	Sheet No.	Rev.
Date	06/10/17	<b>16-175-48</b>	<b>B</b>
Revised	27/02/18		
Status -			