

A

B

C

D


E

F



3A PROPOSED EXTERNAL LIGHTS

NTS

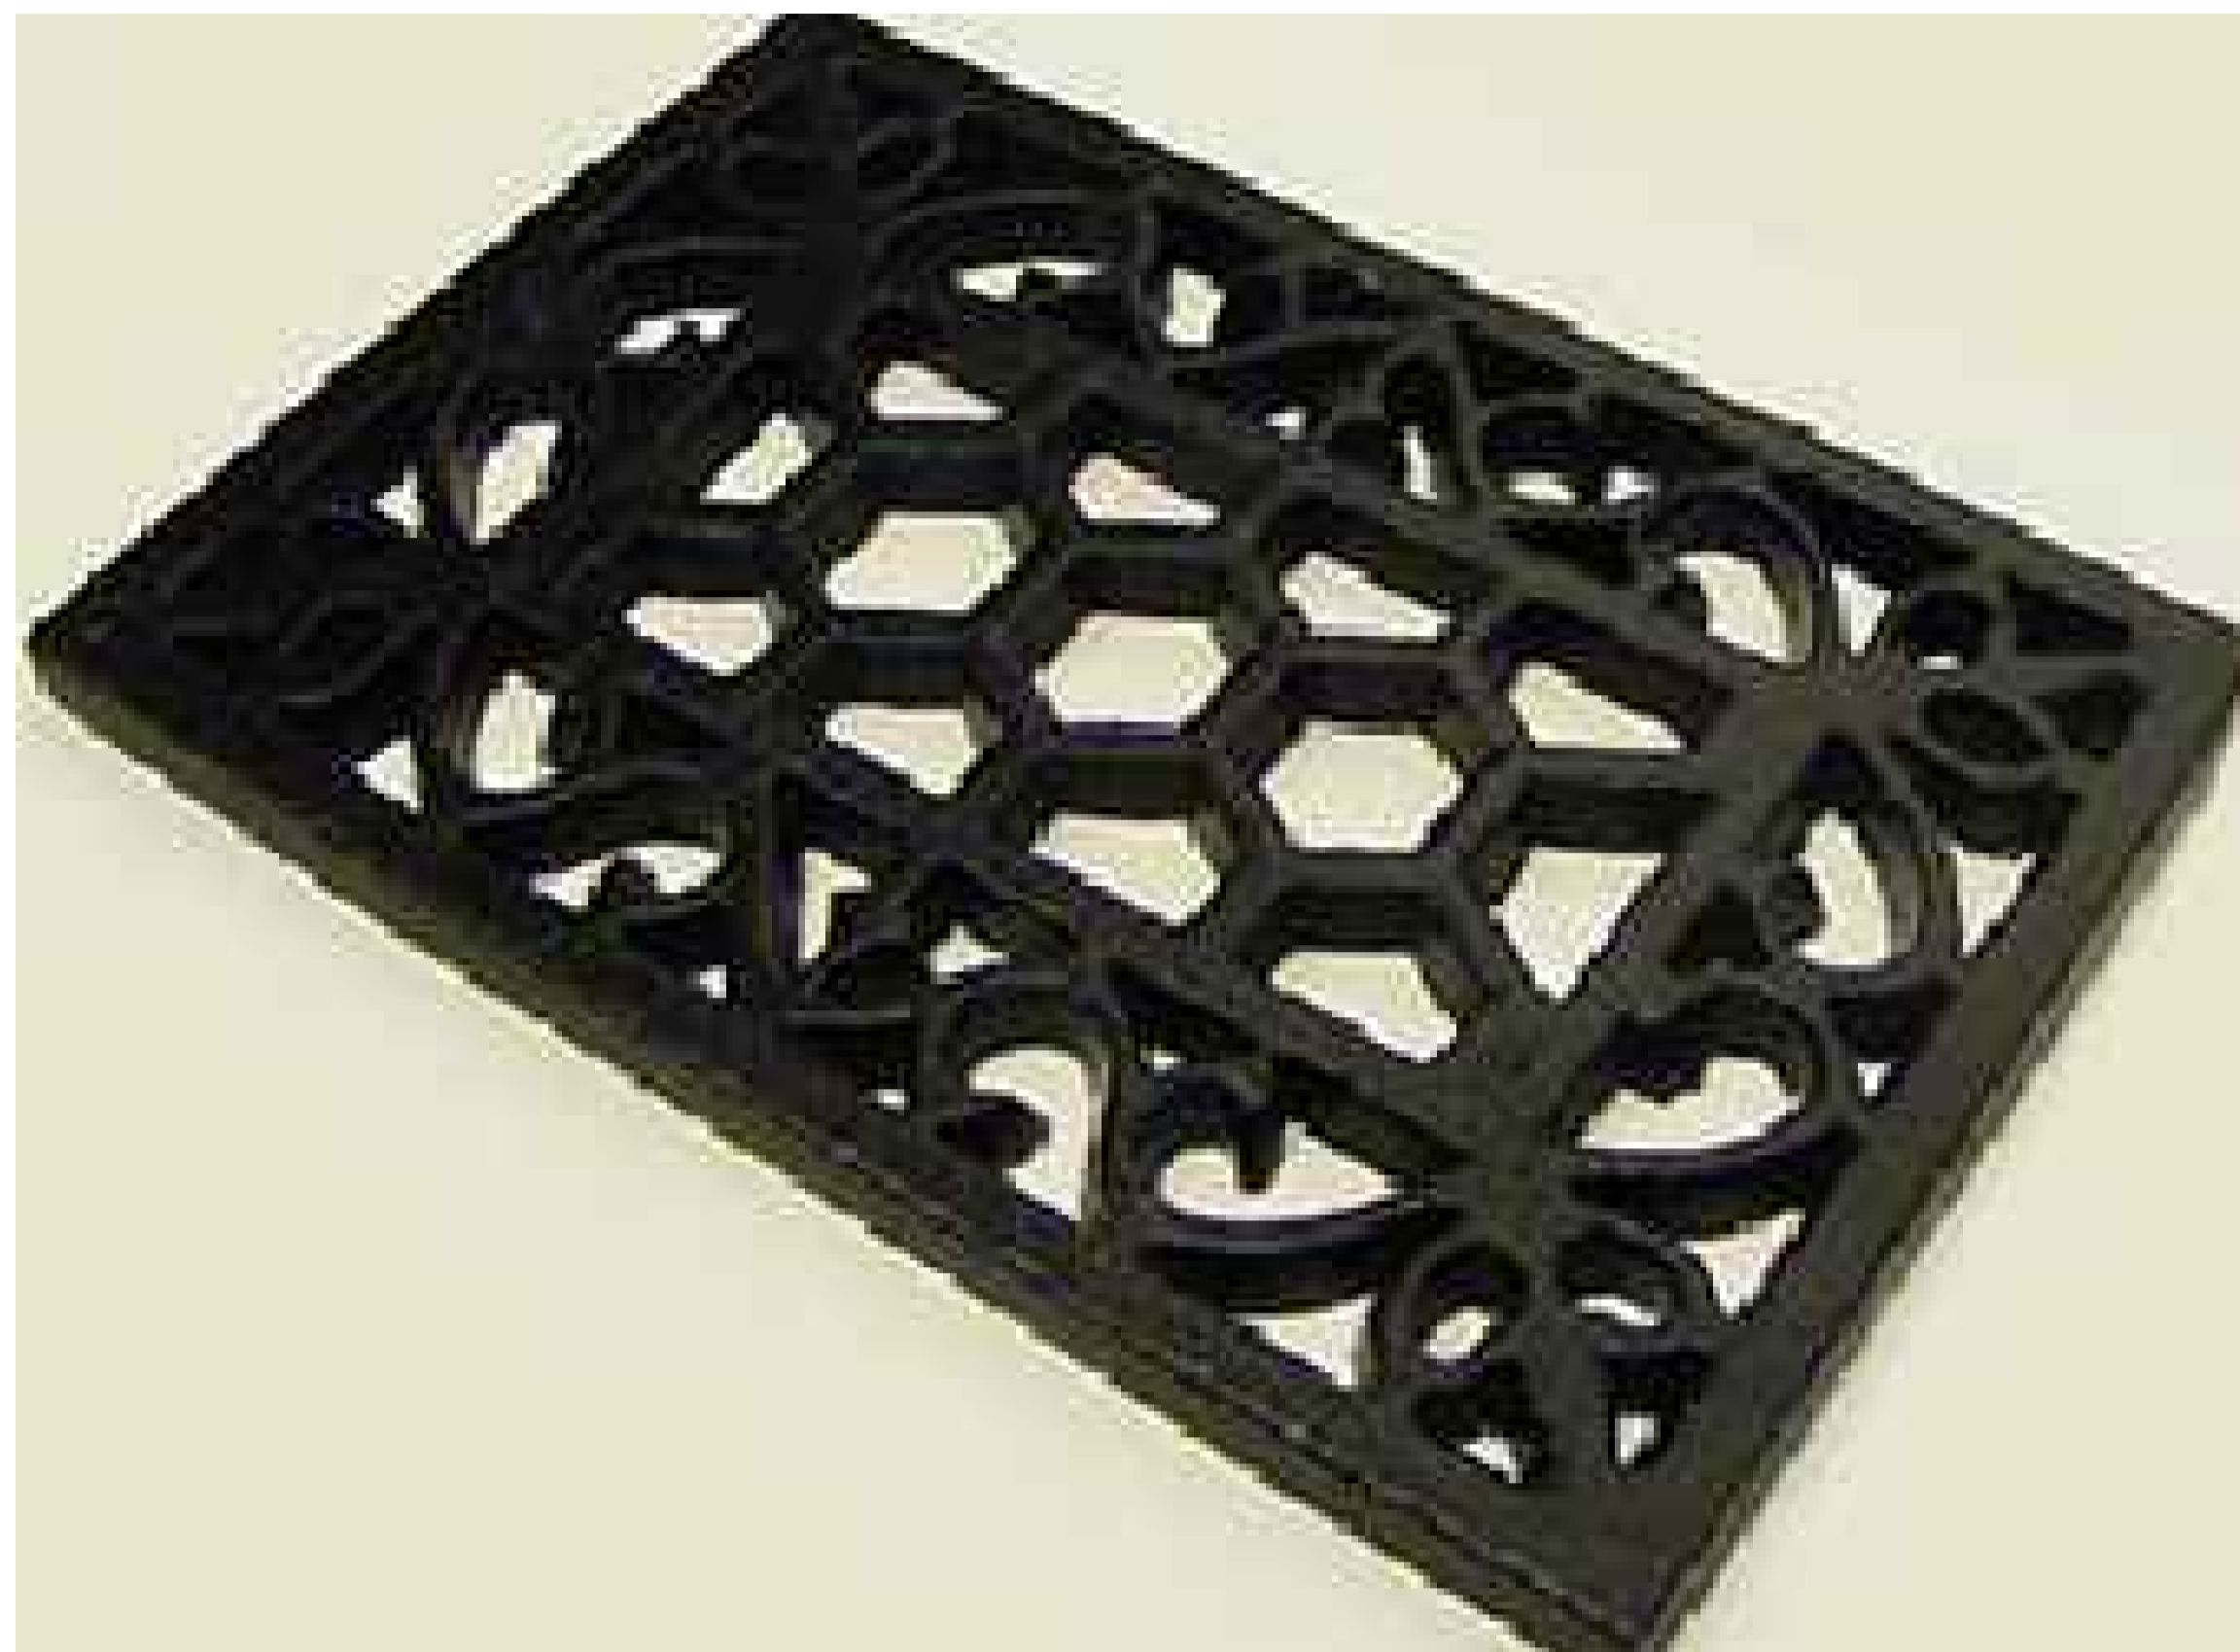

3E PROPOSED EXTERNAL GRILLES (225mmx150mm)

NTS

Notes

All rights reserved.
 All drawings and written material appearing here, constitute original and unpublished work of the Architect and may not be duplicated, used or disclosed without written consent of the Architect.
 Notes and material designations are typical for similar conditions unless otherwise indicated.

| Rev | Date | Description | Rev By | Clk By |
|-----|------|-------------|--------|--------|
| | | | | |

| | |
|----------|------------|
| Drawn By | Checked By |
| NP | SK |

| | |
|--------|-----------------------|
| Client | Christ and Yioula Ltd |
|--------|-----------------------|

KOUPPARIS ASSOCIATES
 CHARTERED ARCHITECTS

0207 267 6909/6874

Project Title
**24 Camden Road,
 London
 NW1 9DP**

Drawing Title
External Lights and Grilles

Status
 -

| | | | |
|----------------|----------------|----------------|------|
| Project Number | 14/0175 | Drawing Number | |
| Scale | 1:50 1:10 (A1) | Sheet No. | Rev. |
| Date | 31/01/2018 | 16-175-55 | - |
| Revised | - | | |

A

B

C

D

E

F