

1 Flat Type R1 Kitchen Plan
1:20


Casework Schedule IE-R1K				
Description	Mark	Width	Height	Depth
40mm Worktop	IE-R1K-WT01		900.0	625.0
40mm Worktop	IE-R1K-WT02		900.0	625.0
40mm Worktop	IE-R1K-WT03		900.0	625.0
40mm Worktop	IE-R1K-WT04		900.0	625.0
4				
600mm Base unit	IE-R1K-BU01	600.0	860.0	600.0
600mm Base unit	IE-R1K-BU04	600.0	860.0	600.0
600mm Base unit	IE-R1K-BU05	600.0	860.0	600.0
600mm Base unit	IE-R1K-BU06	600.0	860.0	600.0
600mm Base unit	IE-R1K-BU07	600.0	860.0	600.0
5				
600mm Base unit 3 drawers	IE-R1K-BU03	600.0	860.0	600.0
1				
600mm Base unit single drawer: Recycling bin	IE-R1K-BU02	600.0	860.0	600.0
1				
600mm Larder	IE-R1K-LA01	600.0	2276.0	600.0
1				
600mm Tall oven unit	IE-R1K-TO01	600.0	2000.0	600.0
1				
600mm Wall unit	IE-R1K-WU01	600.0	724.0	300.0
600mm Wall unit	IE-R1K-WU02	600.0	724.0	300.0
600mm Wall unit	IE-R1K-WU03	600.0	724.0	300.0
600mm Wall unit	IE-R1K-WU04	600.0	724.0	300.0
600mm Wall unit	IE-R1K-WU05	600.0	724.0	300.0
600mm Wall unit	IE-R1K-WU06	600.0	724.0	300.0
600mm Wall unit	IE-R1K-WU07	600.0	724.0	300.0
7				
Grand total: 20				

Kitchen Equipment Schedule IE-R1K		
Description	Mark	Comments
Extractor Fan	IE-R1K-EX01	Client supplies
1		
Fridge Freezer	IE-R1K-FF01	Client supplies
1		
Electric Hob	IE-R1K-H01	Client supplies
1		
600mm Larder	IE-R1K-LA01	
1		
Oven	IE-R1K-OV01	Client supplies
1		
Sink	IE-R1K-SK01	Shallow sink
1		
Grand total: 6		

Note: Refer to Archtype NBS for specification of all Contractor supplied items


Please refer to kitchen subcontractors kitchen drawings for set-out.

3 A2 Third Bottom of Slab
37.900

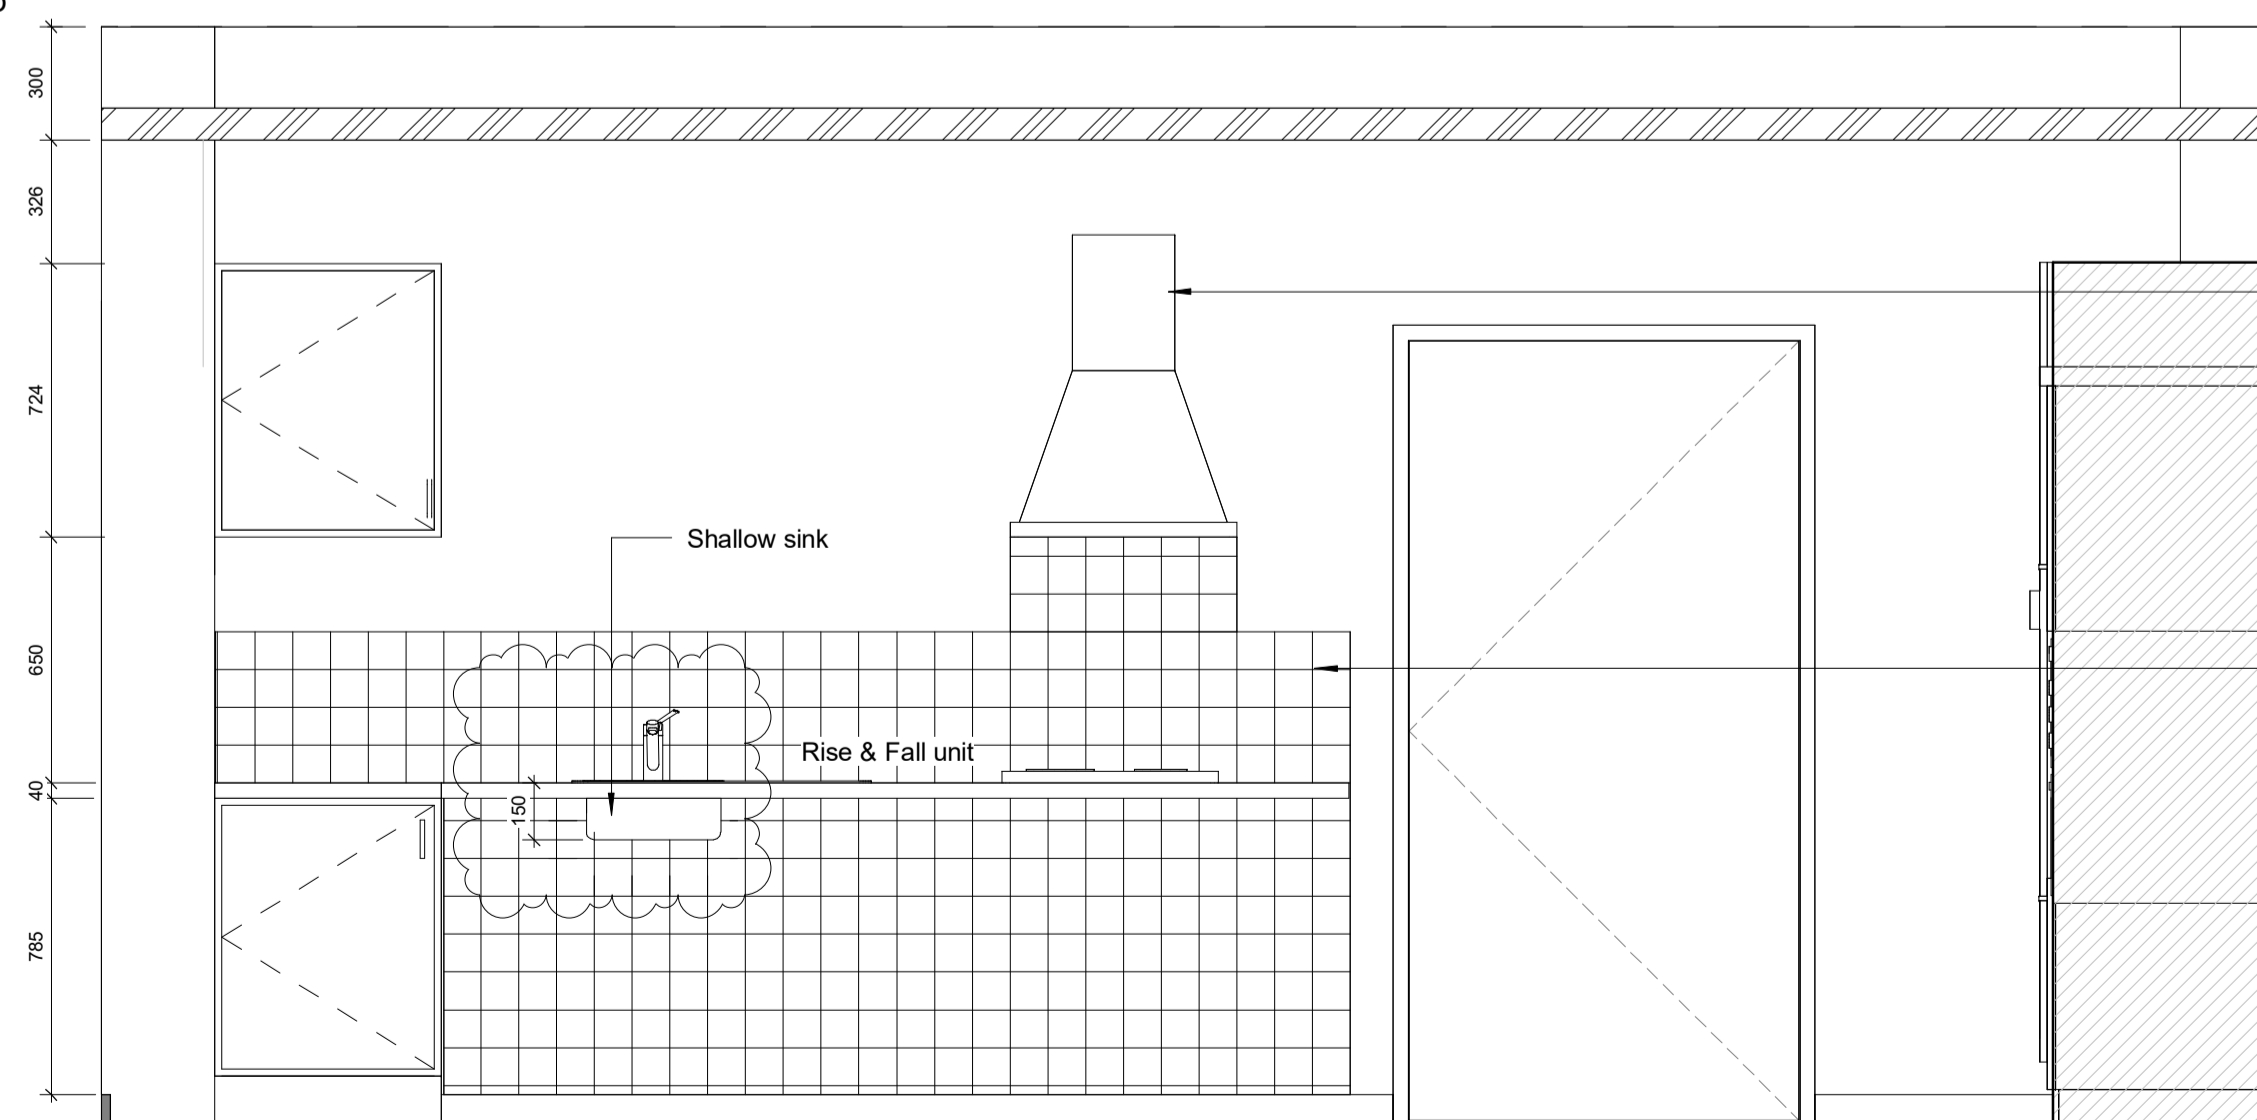

2 IE-R1K-02
1:20


3 A2 Third Bottom of Slab
37.900

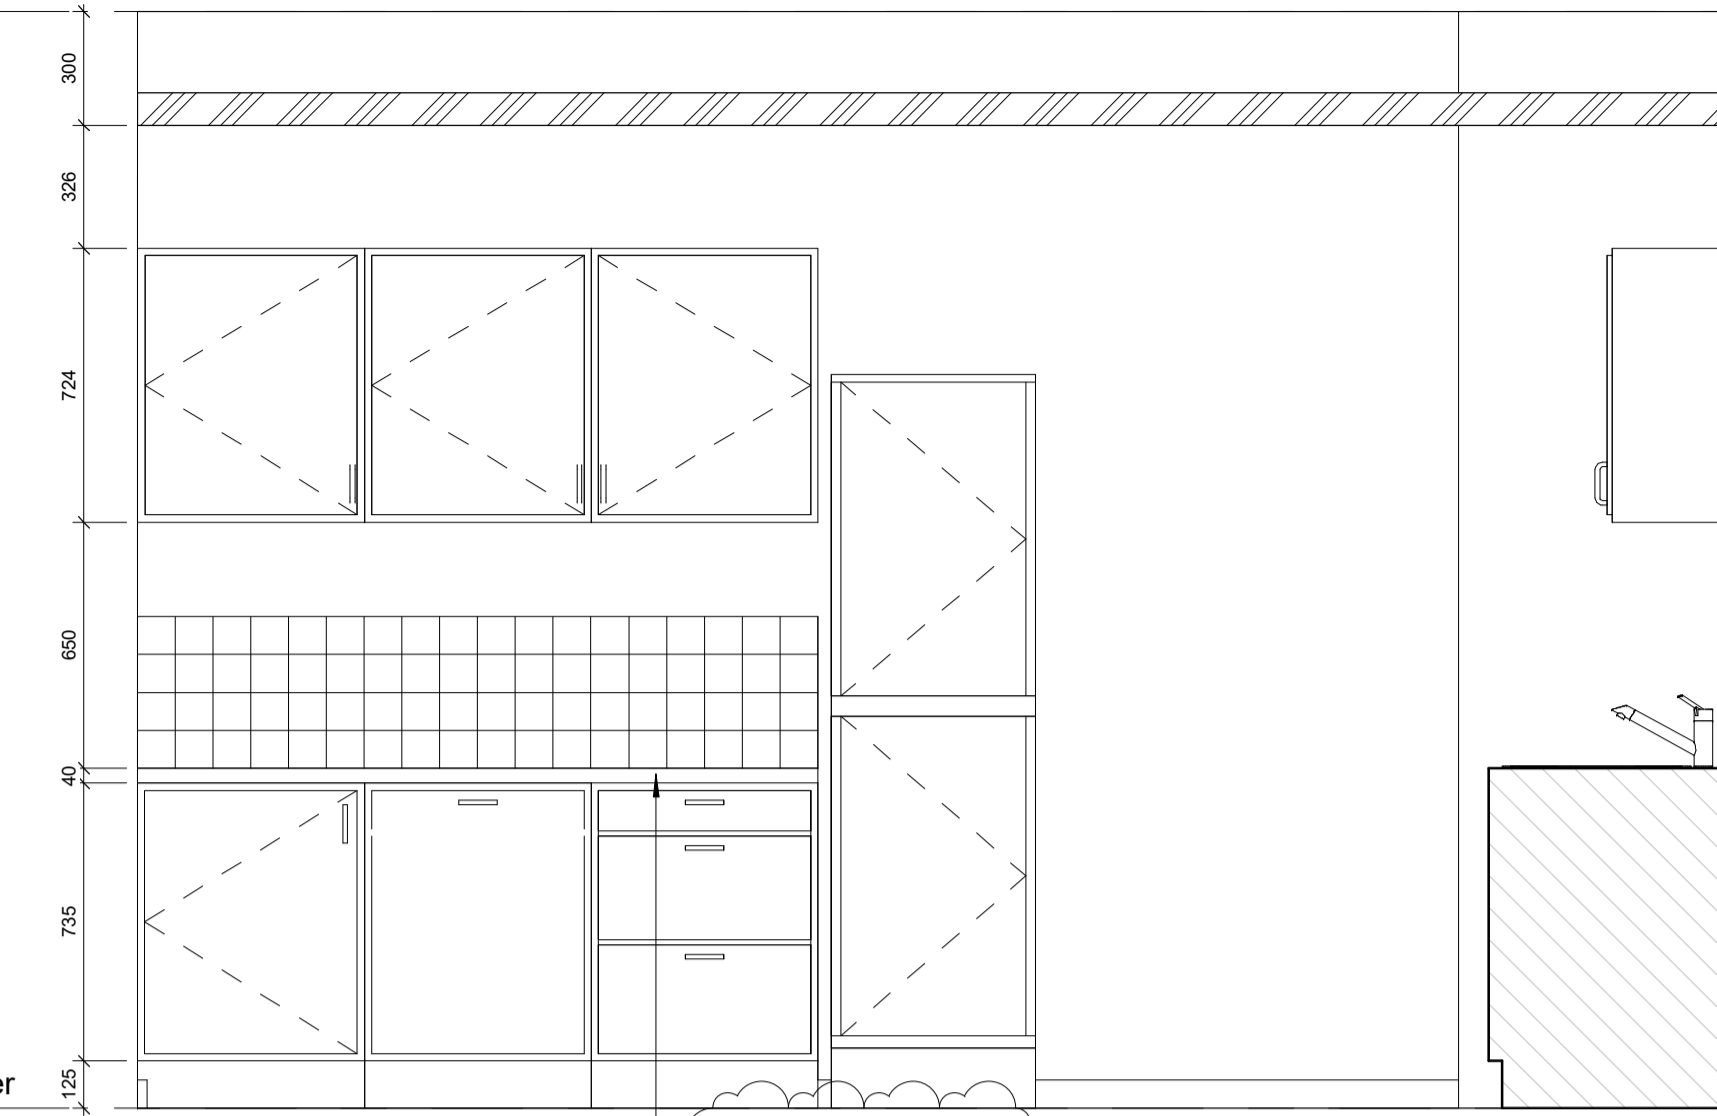

4 IE-R1K-03
1:20

2 A2 Second Lower
35.000

3 A2 Third Bottom of Slab
37.900

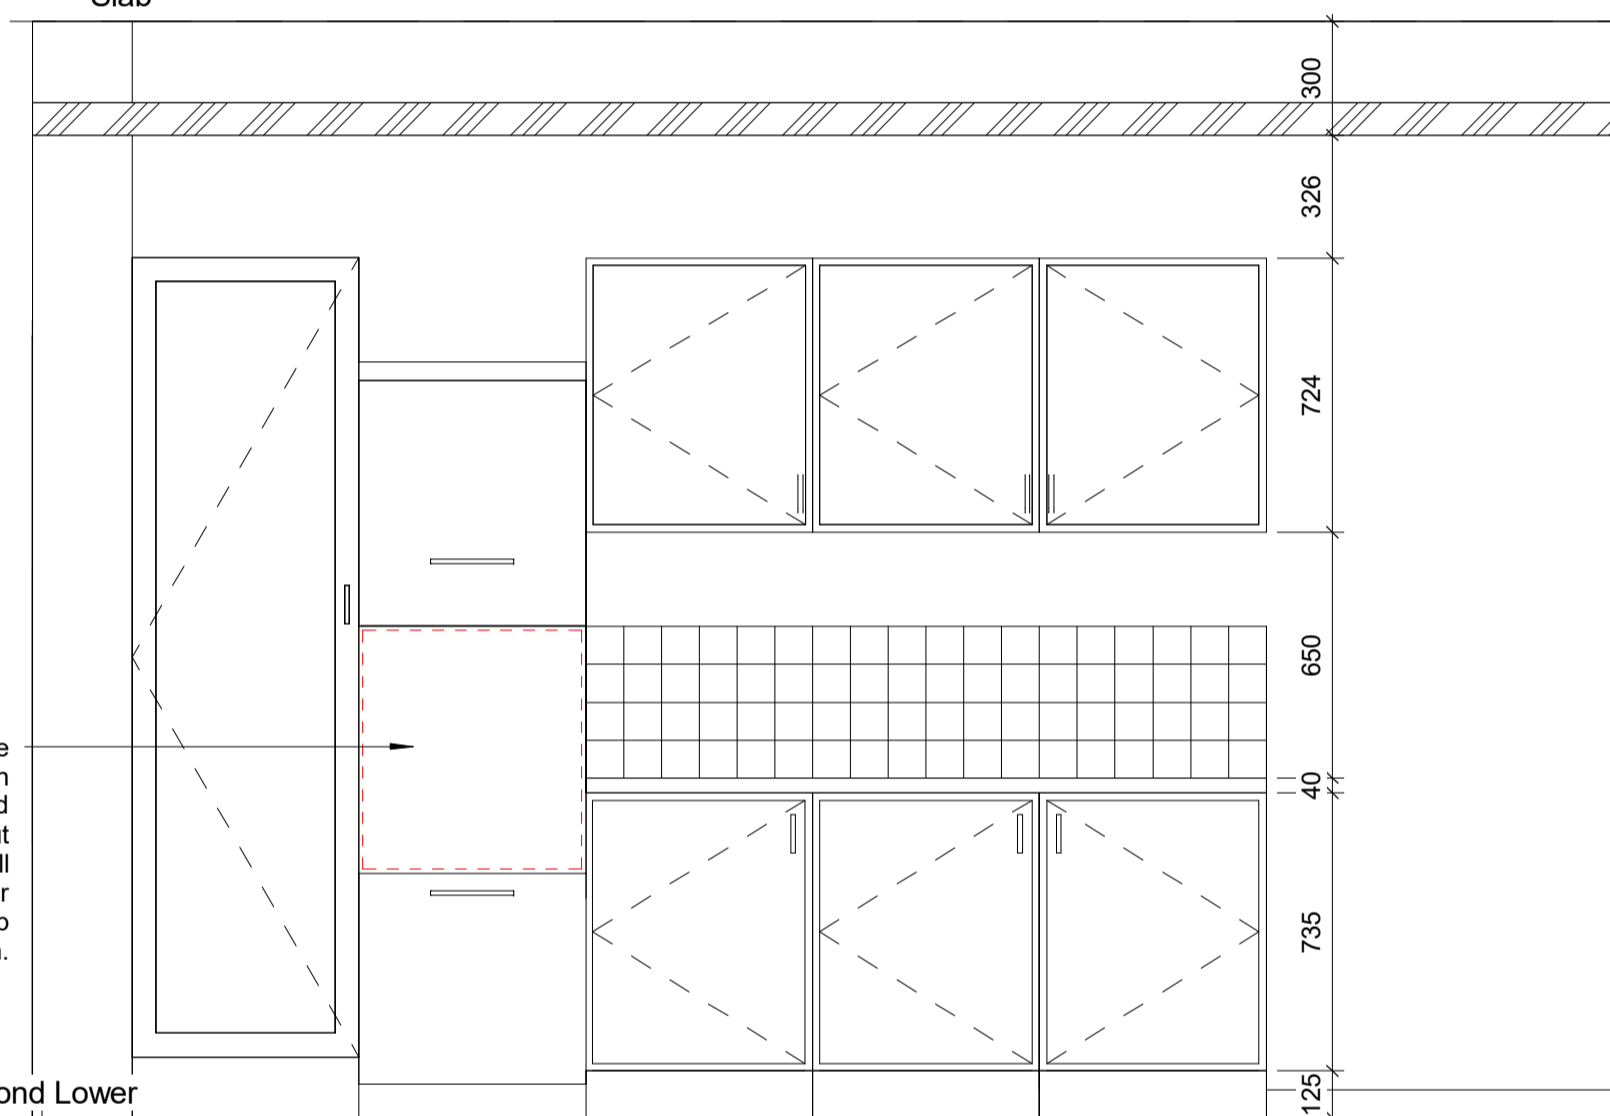

Side opening oven, hinge to left side. Single oven with easy to reach and read controls, pull out shelves with stops. Pull out heatproof shelf under oven with large deep drawer underneath.

2 A2 Second Lower
35.000

3 IE-R1K-01
1:20


2 A2 Second Lower
35.000

Notes

This drawing is © Archtype Ltd.
Check this drawing is the latest revision.
Do not scale from this drawing.
Do not use any areas indicated for either valuation, purchase, sale or any other form of legally binding contract.
Do not reproduce any part of this drawing without prior written consent.
Report any discrepancies on this document to Archtype.
Read this drawing in conjunction with the associated models, specifications and related consultant's documents.
Equivalent products / materials may be Approved where the Employer's Requirements, Thermal Performance, Airtightness and any other specified performance requirements are met. Subject to Archtype "Acceptance".
All materials to be certified to comply with BS 14001 or BES6001 or be able to provide a Chain of Custody certificate in order to comply Code for Sustainable Homes. All timber species and sources used in this development are not to be listed on the CITES appendices for endangered or threatened species (appendix I, II or III)

Rev	Date	Description	Drawn	Checked
11	28.02.18	Amendments for planning	CR	AMF
10	31.01.18	LAST ISSUE FOR CONSTRUCTION	IC	RW
9	09.06.17	Update to kitchen drawings to reflect kitchen subcontractor feedback. Tiling layout adapted to suit.	MF	RW
8	06.12.16	Updates as response to Occupational Therapist comments	IC	RW
7	28.07.16	Tiling size and specification updated. Unit schedule updated	IC	EB
6	09.06.16	Adjustments to tiling as per Haskins/Brown comments	IC	EB
5	18.04.16	Issued for Construction. Kitchen layouts updated following MAE and kitchen supplier coordination.	AP	EB
4	19.10.15	Issued for Building Control	CD	EB
3	13.10.15	Updates to kitchen layout due to SVIP locations	IC	CD
2	29.09.15	Kitchen layout alterations to cater for SVIP locations	IC	CD
1	02.09.15	Preliminary Issue	IC	CD

LAST ISSUE FOR CONSTRUCTION

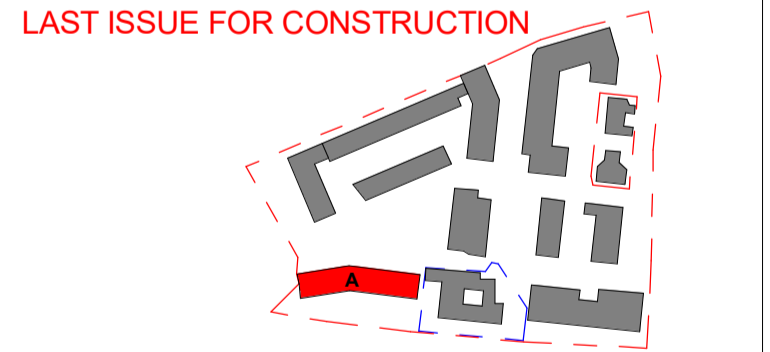

LONDON: 020 7403 2889 WWW.ARCHTYPE.CO.UK HEREFORD: 01981 542 111

Client: Hill Partnership Ltd for Camden Council
Project: Agar Grove Block A
Drawing Title: Flat Type R1 Kitchen

Project: T14011 - ART - DR - A - 1a A 00 - DD-664

Status: A Issued for Construction

Revision: Z 11 Revision description as above

Scale: As indicated @ A1 Date: 02 Sep 15

Drawn by: IC Checked by: CD

Internal Project Ref: 8090 Model Ref: AG-RAC2015-A-A

NOTE - Kitchen type occurs 1no. times in Block A