

EXISTING - GROUND FLOOR LEVEL  
SCALE: 1:100 (A2)




1) VIEW OF 37a NEAL ST. GROUND FLOOR



2) VIEW OF 37a NEAL ST. BASEMENT



3) VIEW OF 37a NEAL ST. BASEMENT

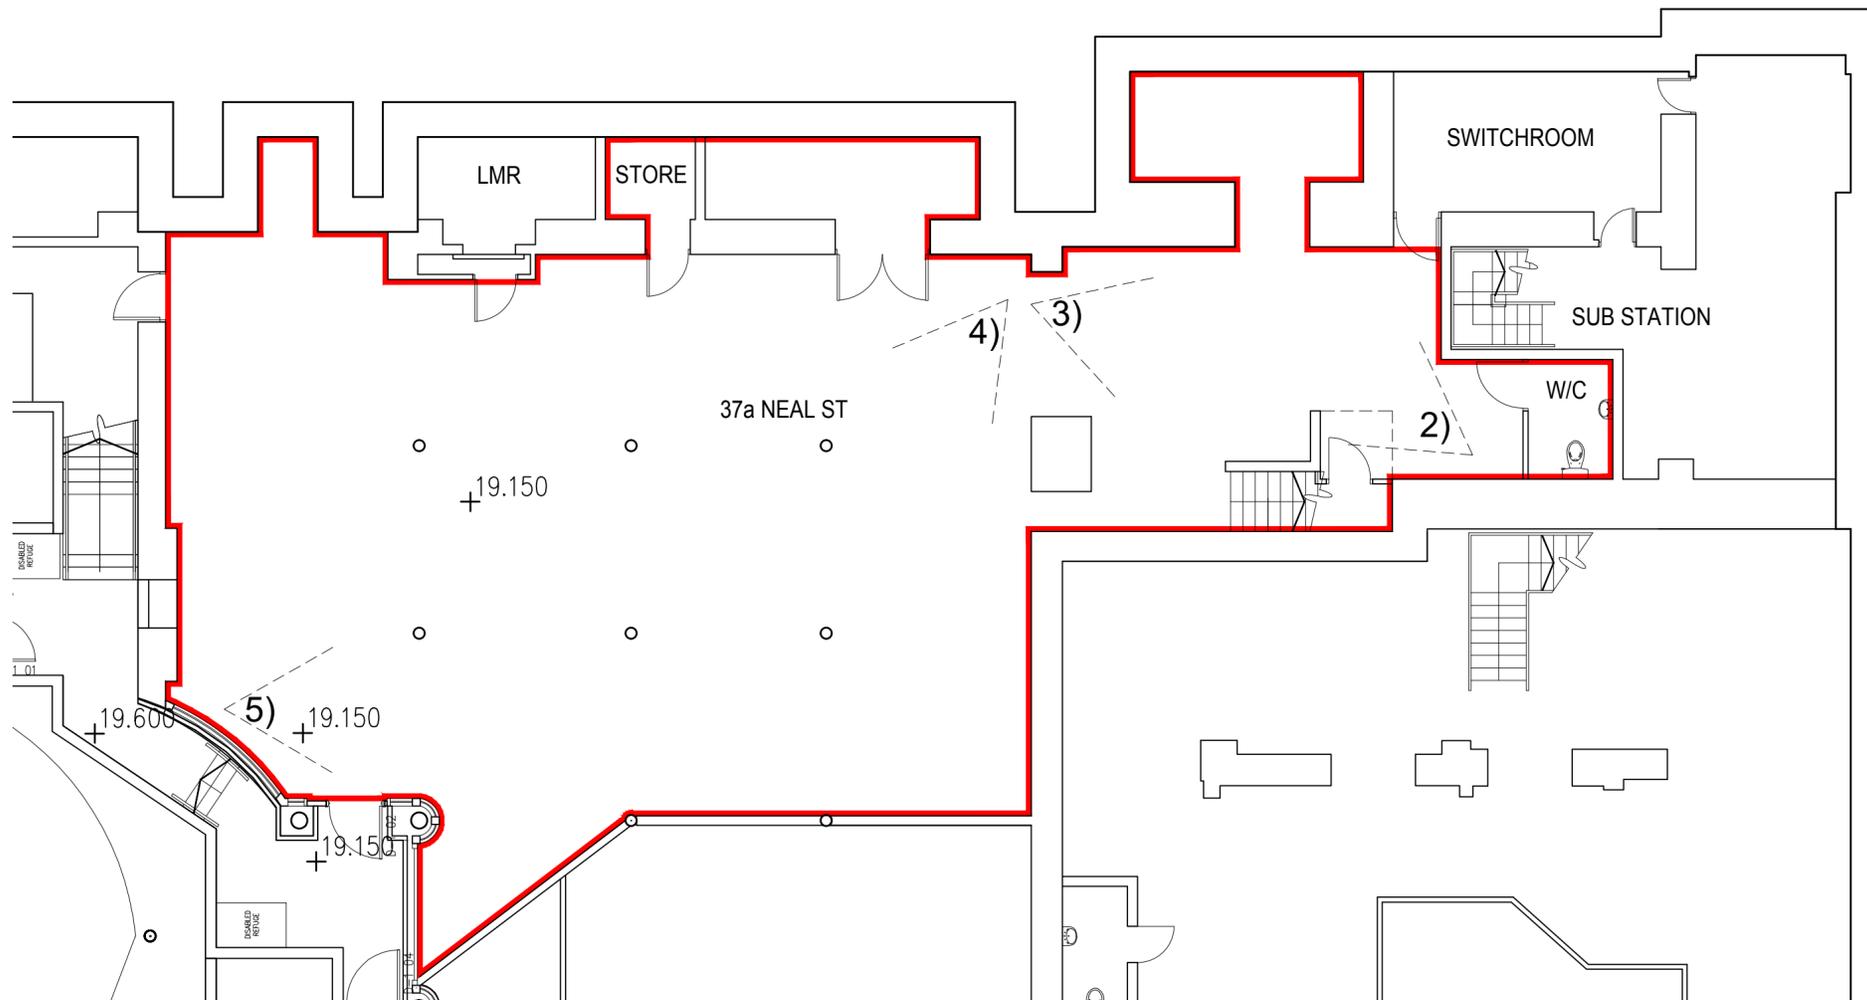

EXISTING - BASEMENT LEVEL  
SCALE: 1:100 (A2)



4) VIEW OF 37a NEAL ST. BASEMENT



5) VIEW OF 37a NEAL ST. BASEMENT

- NOTES
- 1 The Contractor must check and confirm all dimensions
  - 2 All discrepancies must be reported and resolved by the Architect before works commence
  - 3 This drawing is not to be scaled
  - 4 All work and materials to be in accordance with current applicable Statutory Legislation and to comply with all relevant Codes of Practice and British Standards

Copyright Rolfe Judd Ltd

Scale  
This scale is 10cm in length when printed at the size indicated in the title block

North Point



**37a NEAL STREET DEMISE**

Rev continued

Date

Revision

- P1 Planning Issue
- P2 Revised Planning Issue

Date

16/11/17  
21/02/18

Client

Shaftesbury Covent Garden

Project

Thomas Neal's Centre  
29 - 41 Earlham Street

Drawing

Existing  
37a Neal St  
Existing Unit Images

Scale

1:100 (A2)

Date

Nov 17

Status

Planning

Job Number

5863

Drawing Number

T2(10) D02

Revision

P2

G:\5863\T\_Series\T10\37a Neal St\T210D02

**Rolfe Judd**

Architecture Planning Interiors

Old Church Court, Claylands Road, The Oval, London SW8 1NZ

T 020 7556 1500

www.rolfe-judd.co.uk