

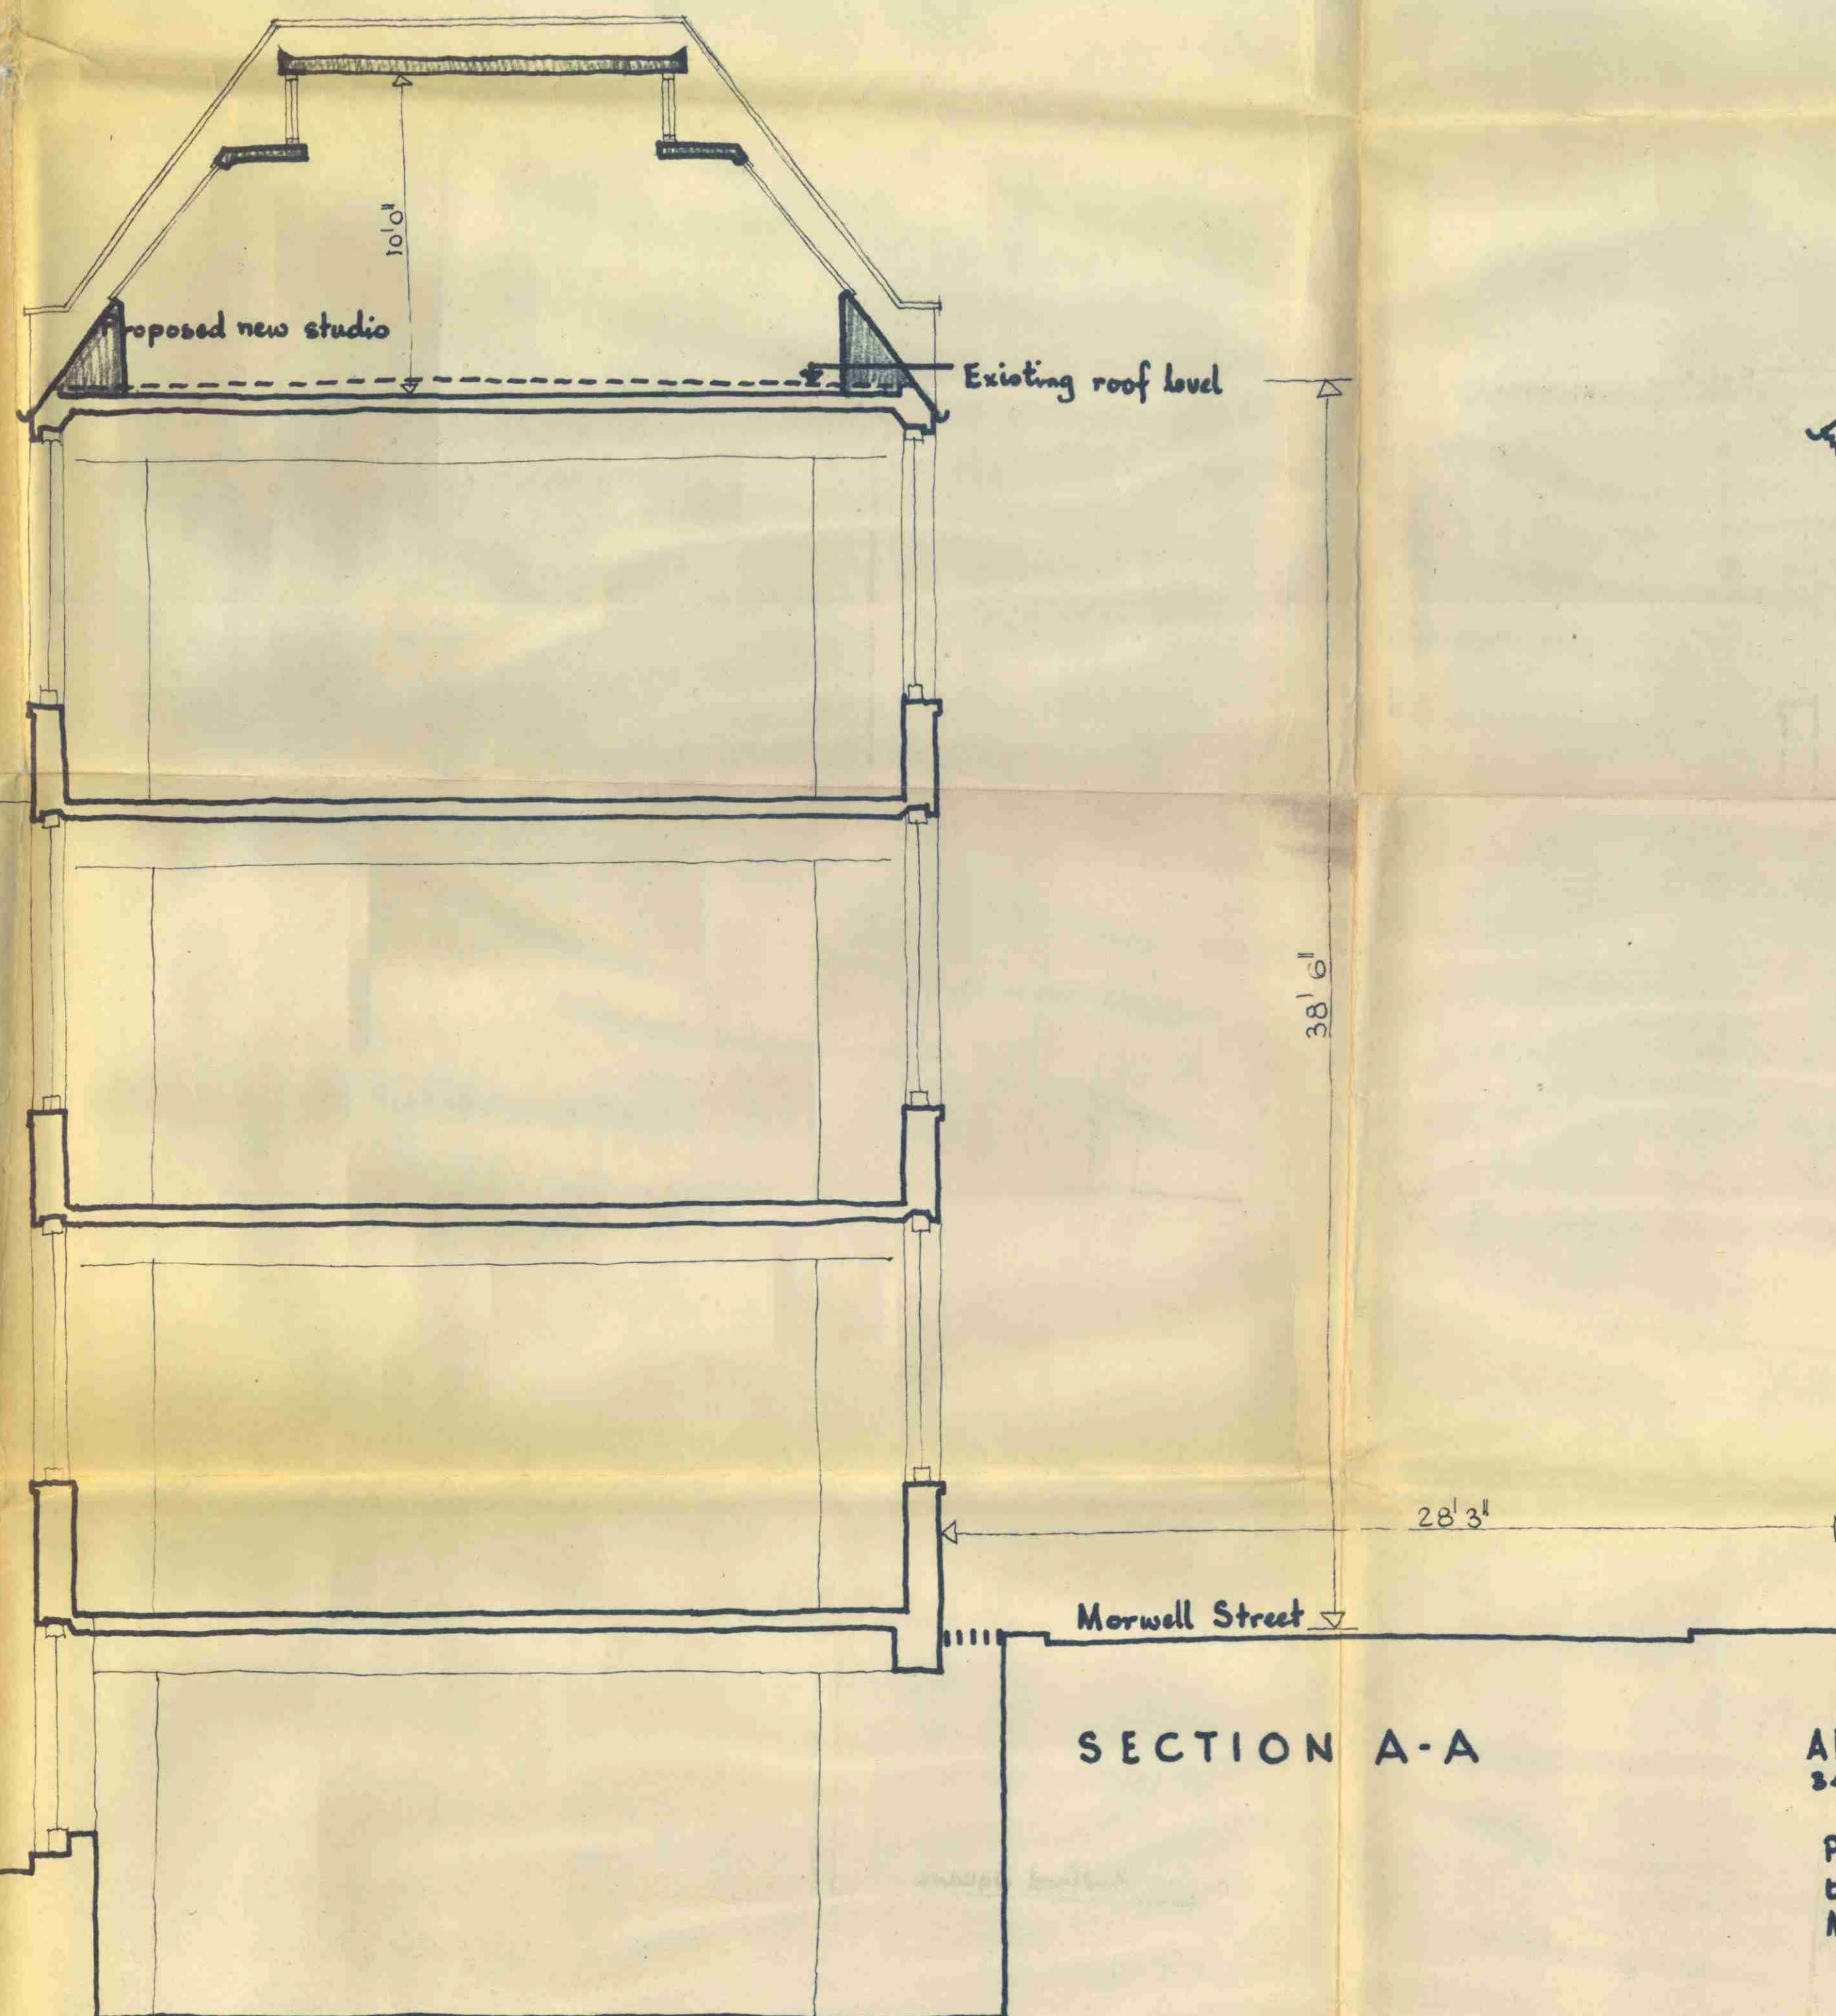


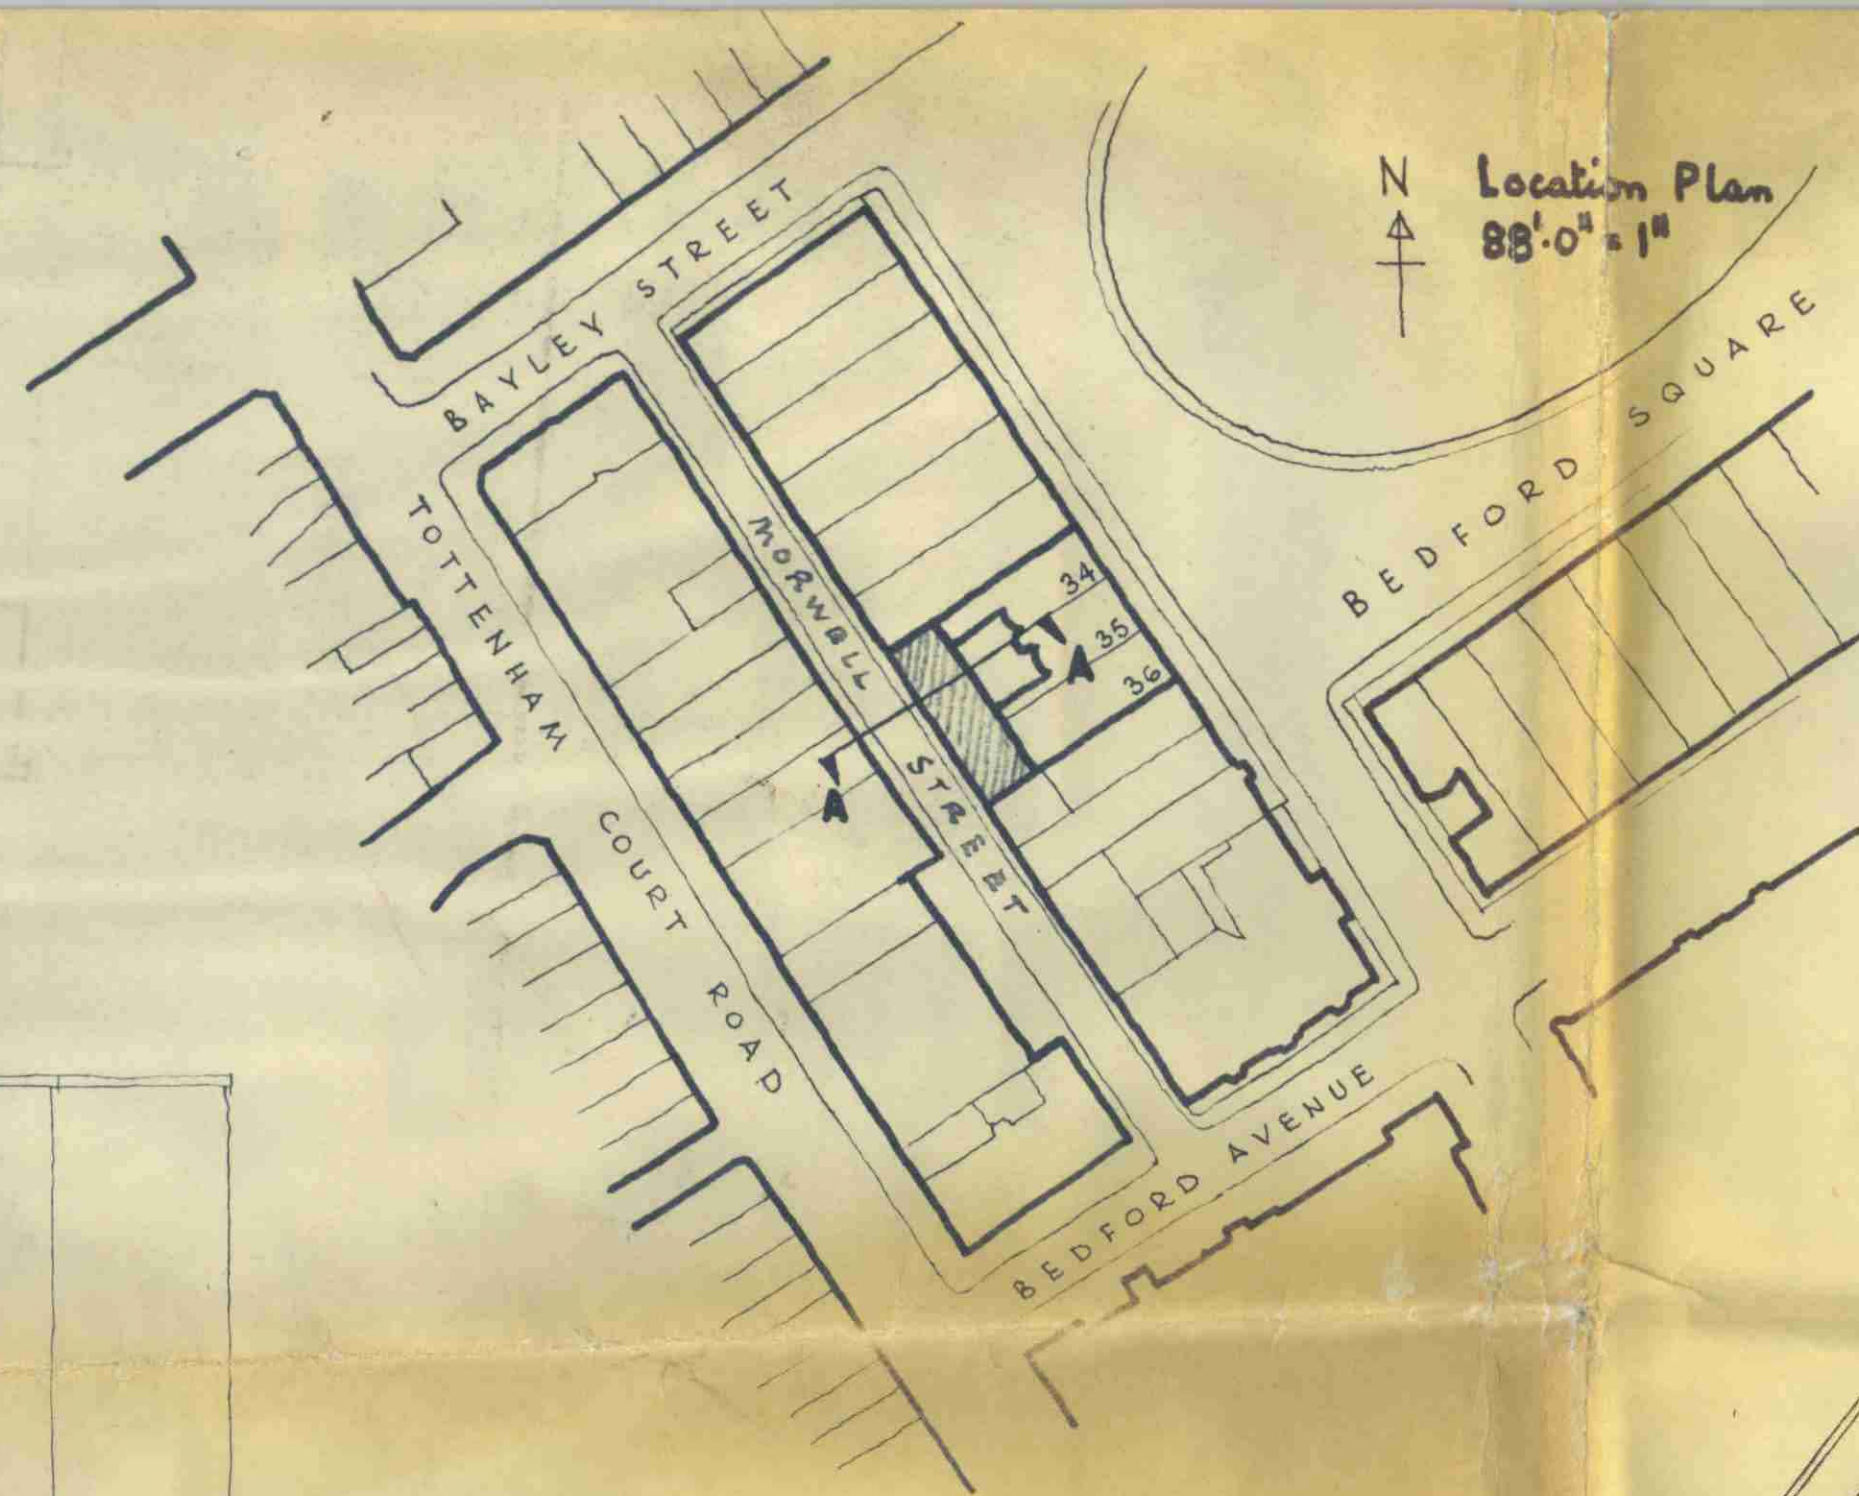

34/36 Bedford Square

Open paved yard

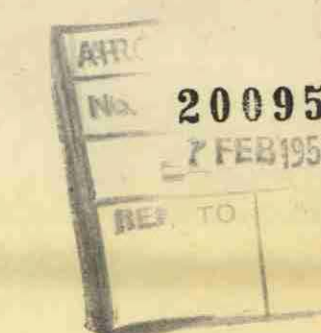

ARCHITECTURAL ASSOCIATION  
 34, 35, 36, BEDFORD SQUARE, W.C.1.

Proposed addition of one floor  
 to the studio block on the  
 Morwell Street frontage.

December 57  
 P. Matthews.  
 Scale:-  
 $\frac{1}{4"} = 1'0"$   
 $\frac{1}{8"} = 1'$

Drawing No. AA1