



BEDFORD SQUARE

A

A

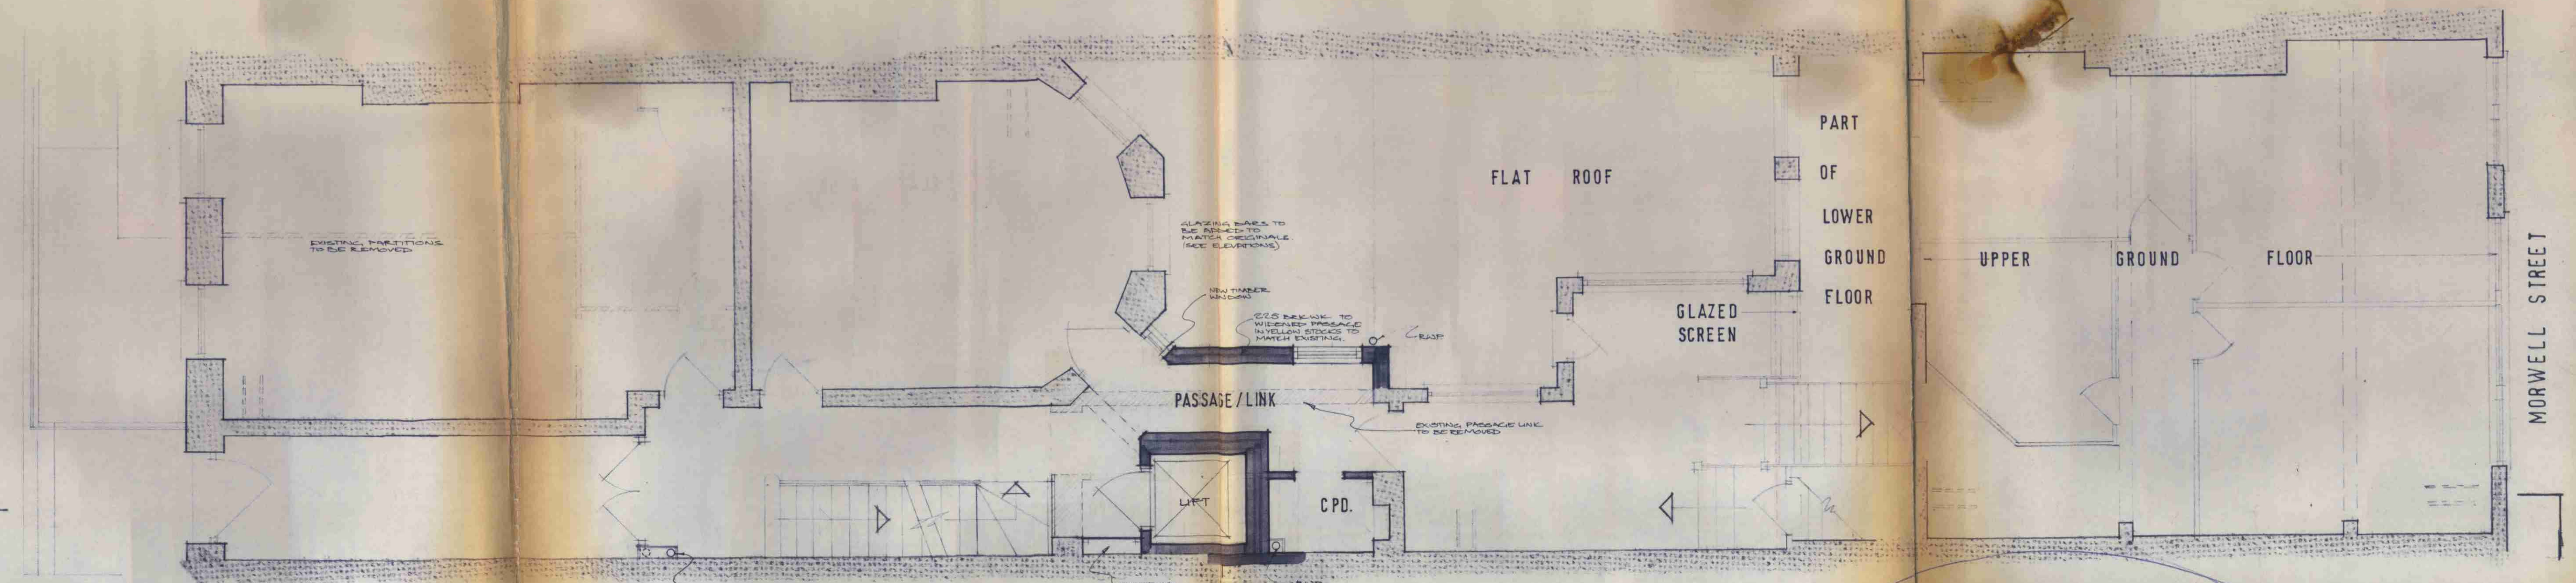

GROUND FLOOR & MEZZANINE REAR EXTENSION.

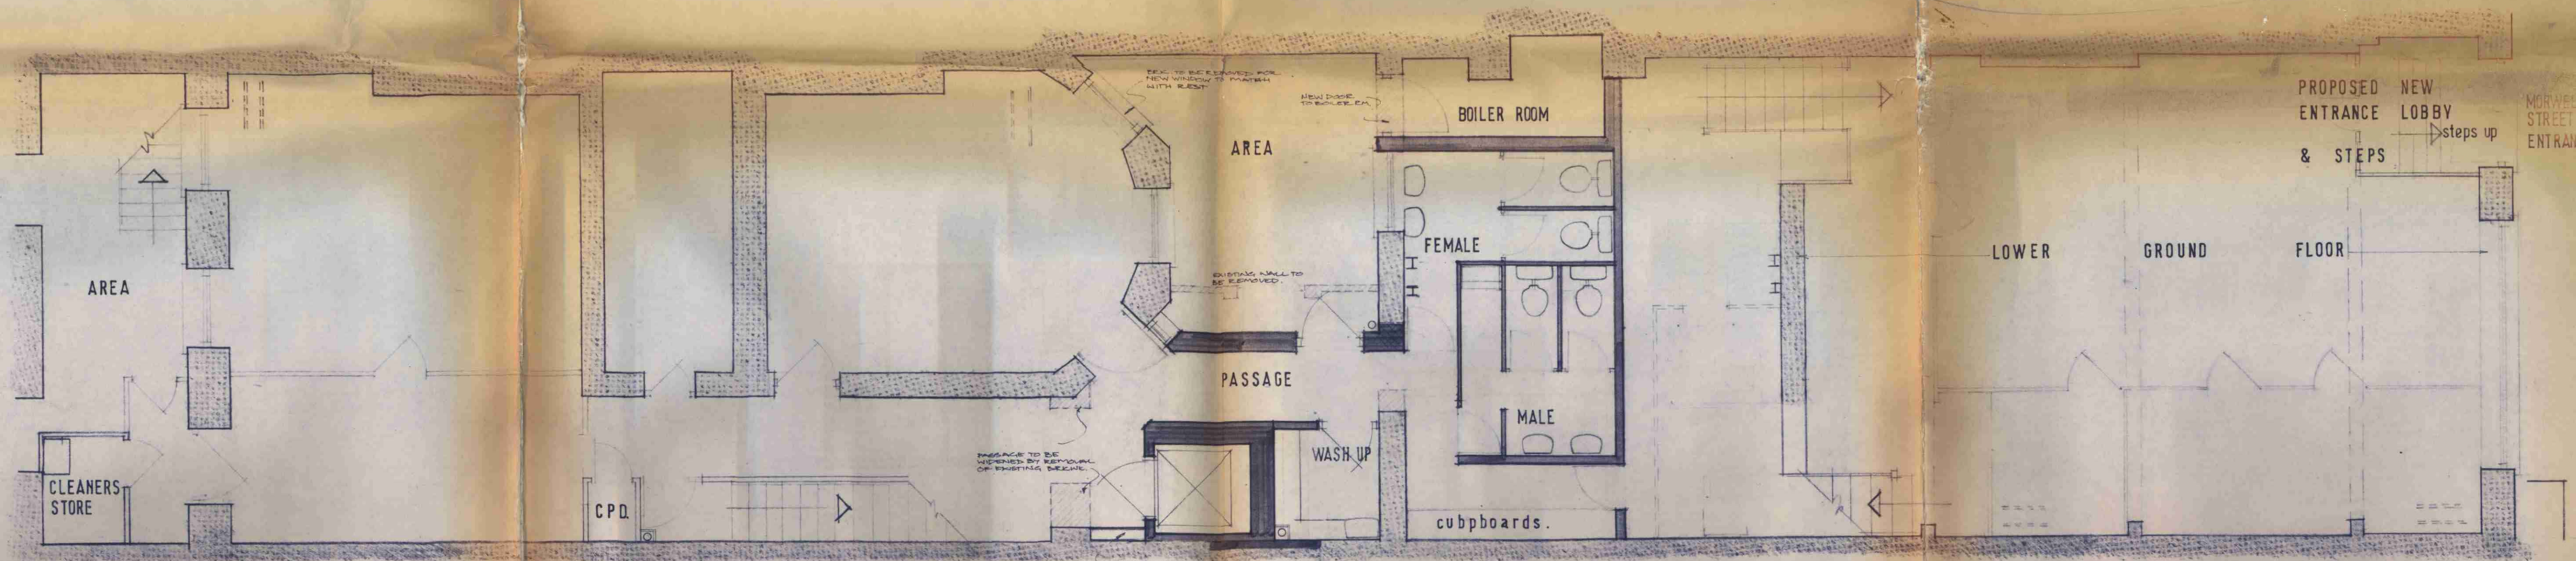

BASEMENT & MEZZANINE REAR EXTENSION.

existing walls to be removed
new work

LONDON BOROUGH OF CAMDEN
APPROVED
PLANS
16 JUL 1974
ON BEHALF OF THE COUNCIL

CTP/N13/34/5/17925

GERALD SHENSTONE & PARTNERS

PROPOSED ALTERATIONS
37 BEDFORD SQUARE W.C.1.
GROUND FLOOR & BASEMENT

Gerald Shenstone and Partners Architects
26 Bloomsbury Square WC1
01 636 8595





project BG57
date JAN 1973
scale 1/50
drawn MP

4

CASE COPY.

NB. ALL DOORS TO CIRCULATION AREAS (EXCEPT W.C.s)
TO BE OF MIN. 1/2 HR. FIRE RESISTANCE
& BE SELF CLOSING, ON 1st, 2nd & 3rd FLS.



REVISIONS:
A: 7th Jan 74: display wall between lift shaft
at bed window moved back.
B: 13th Feb 74: display moved to outside of
bedroom section of flat roof
adjacent to lift.
C: 25th Feb 74: 3rd Flr. replanned
for residential unit.
D: 4th April 74: 3rd Flr. replanned

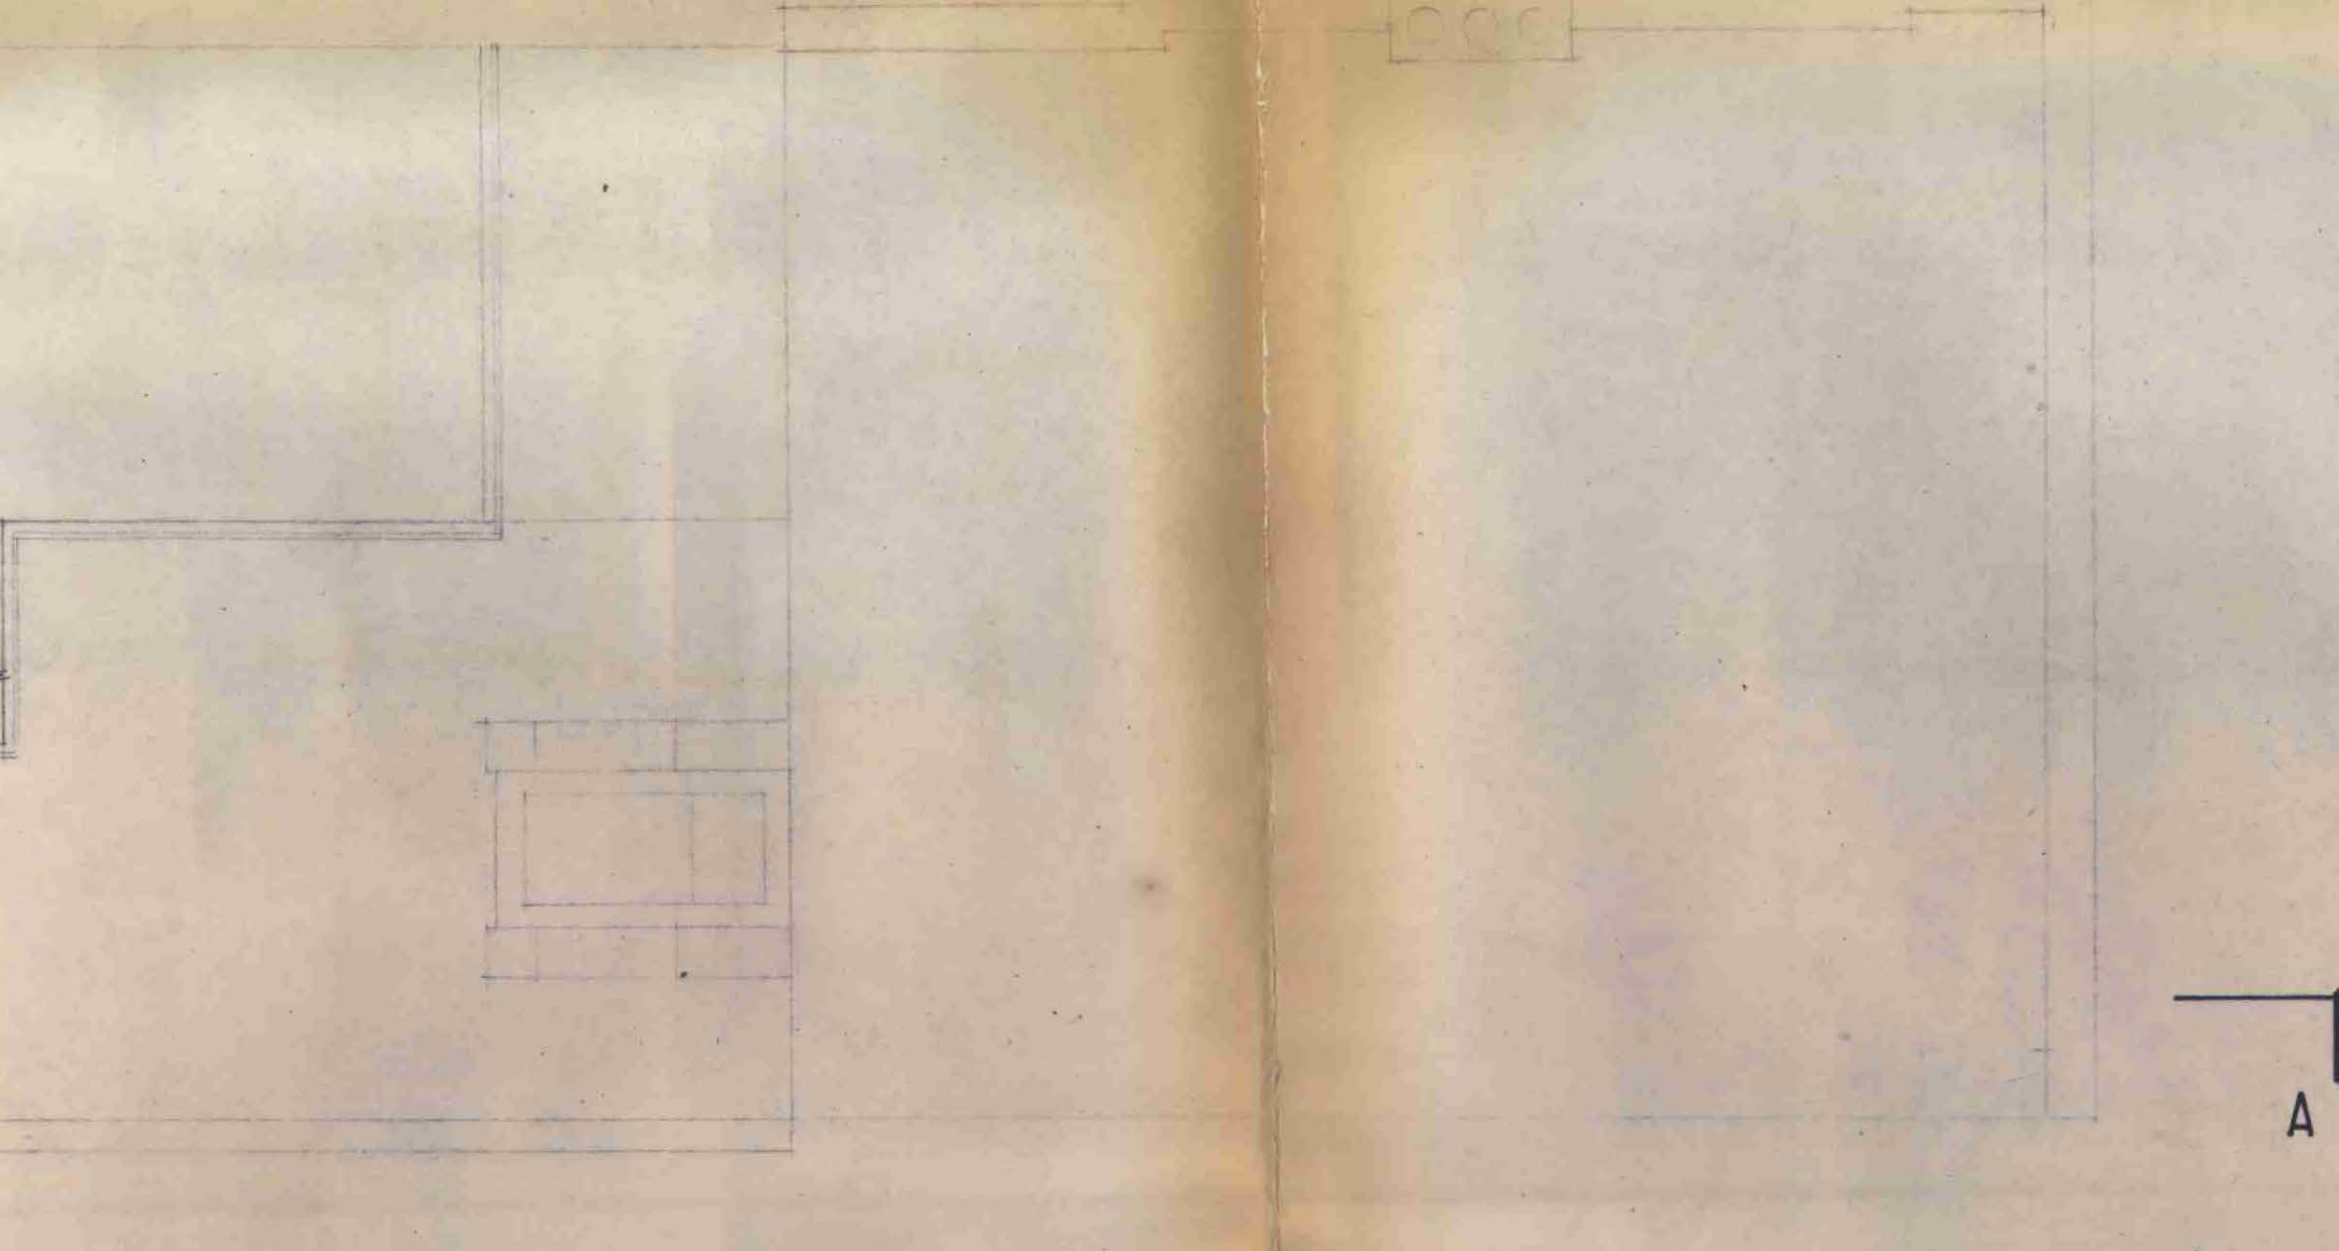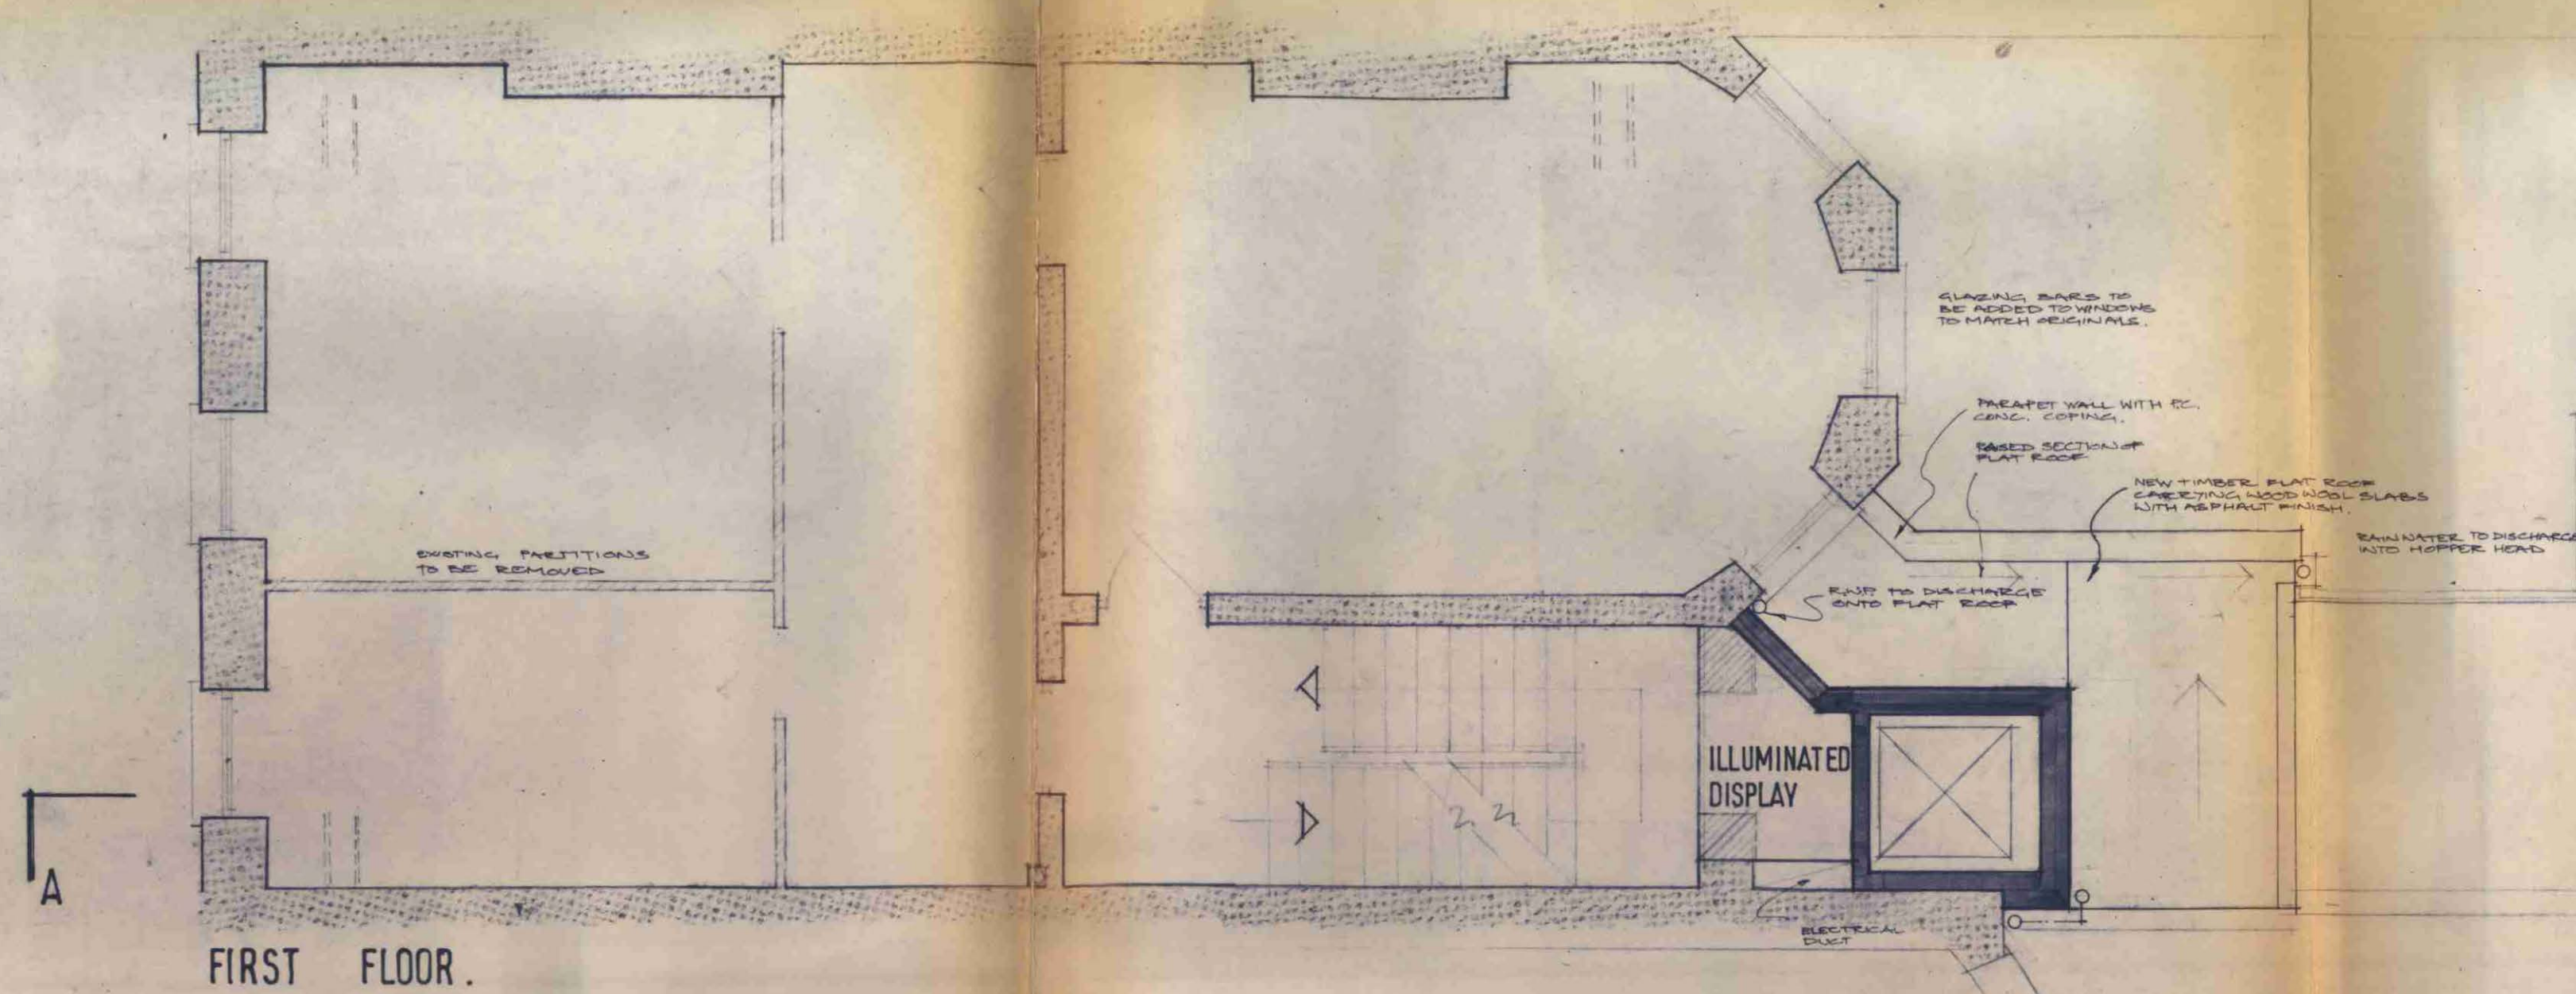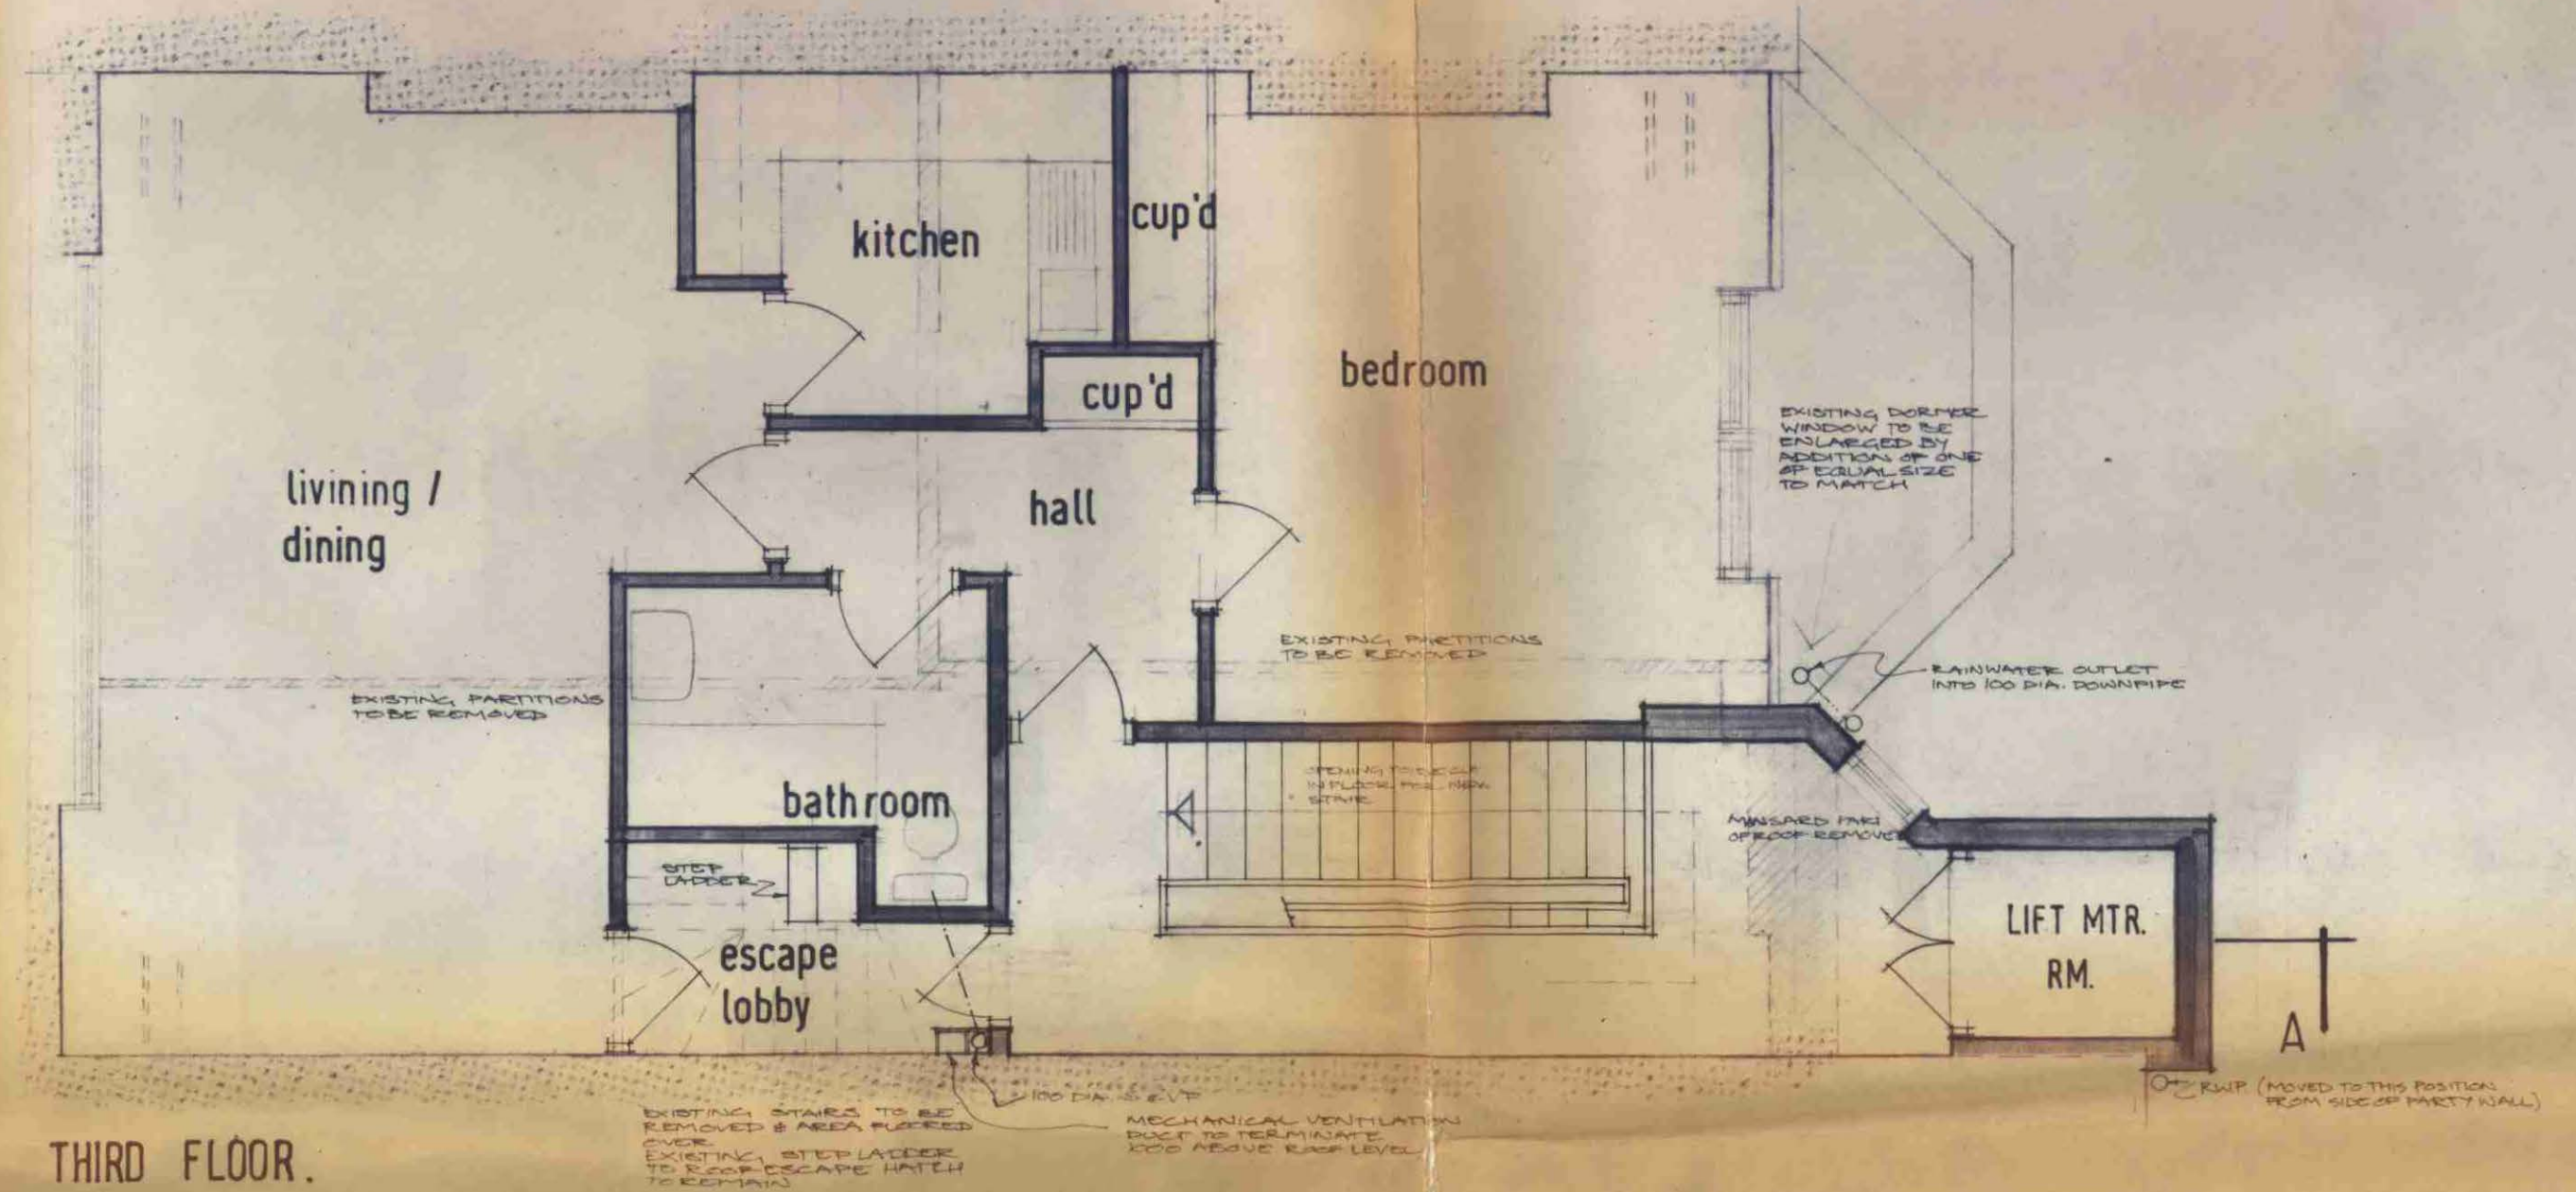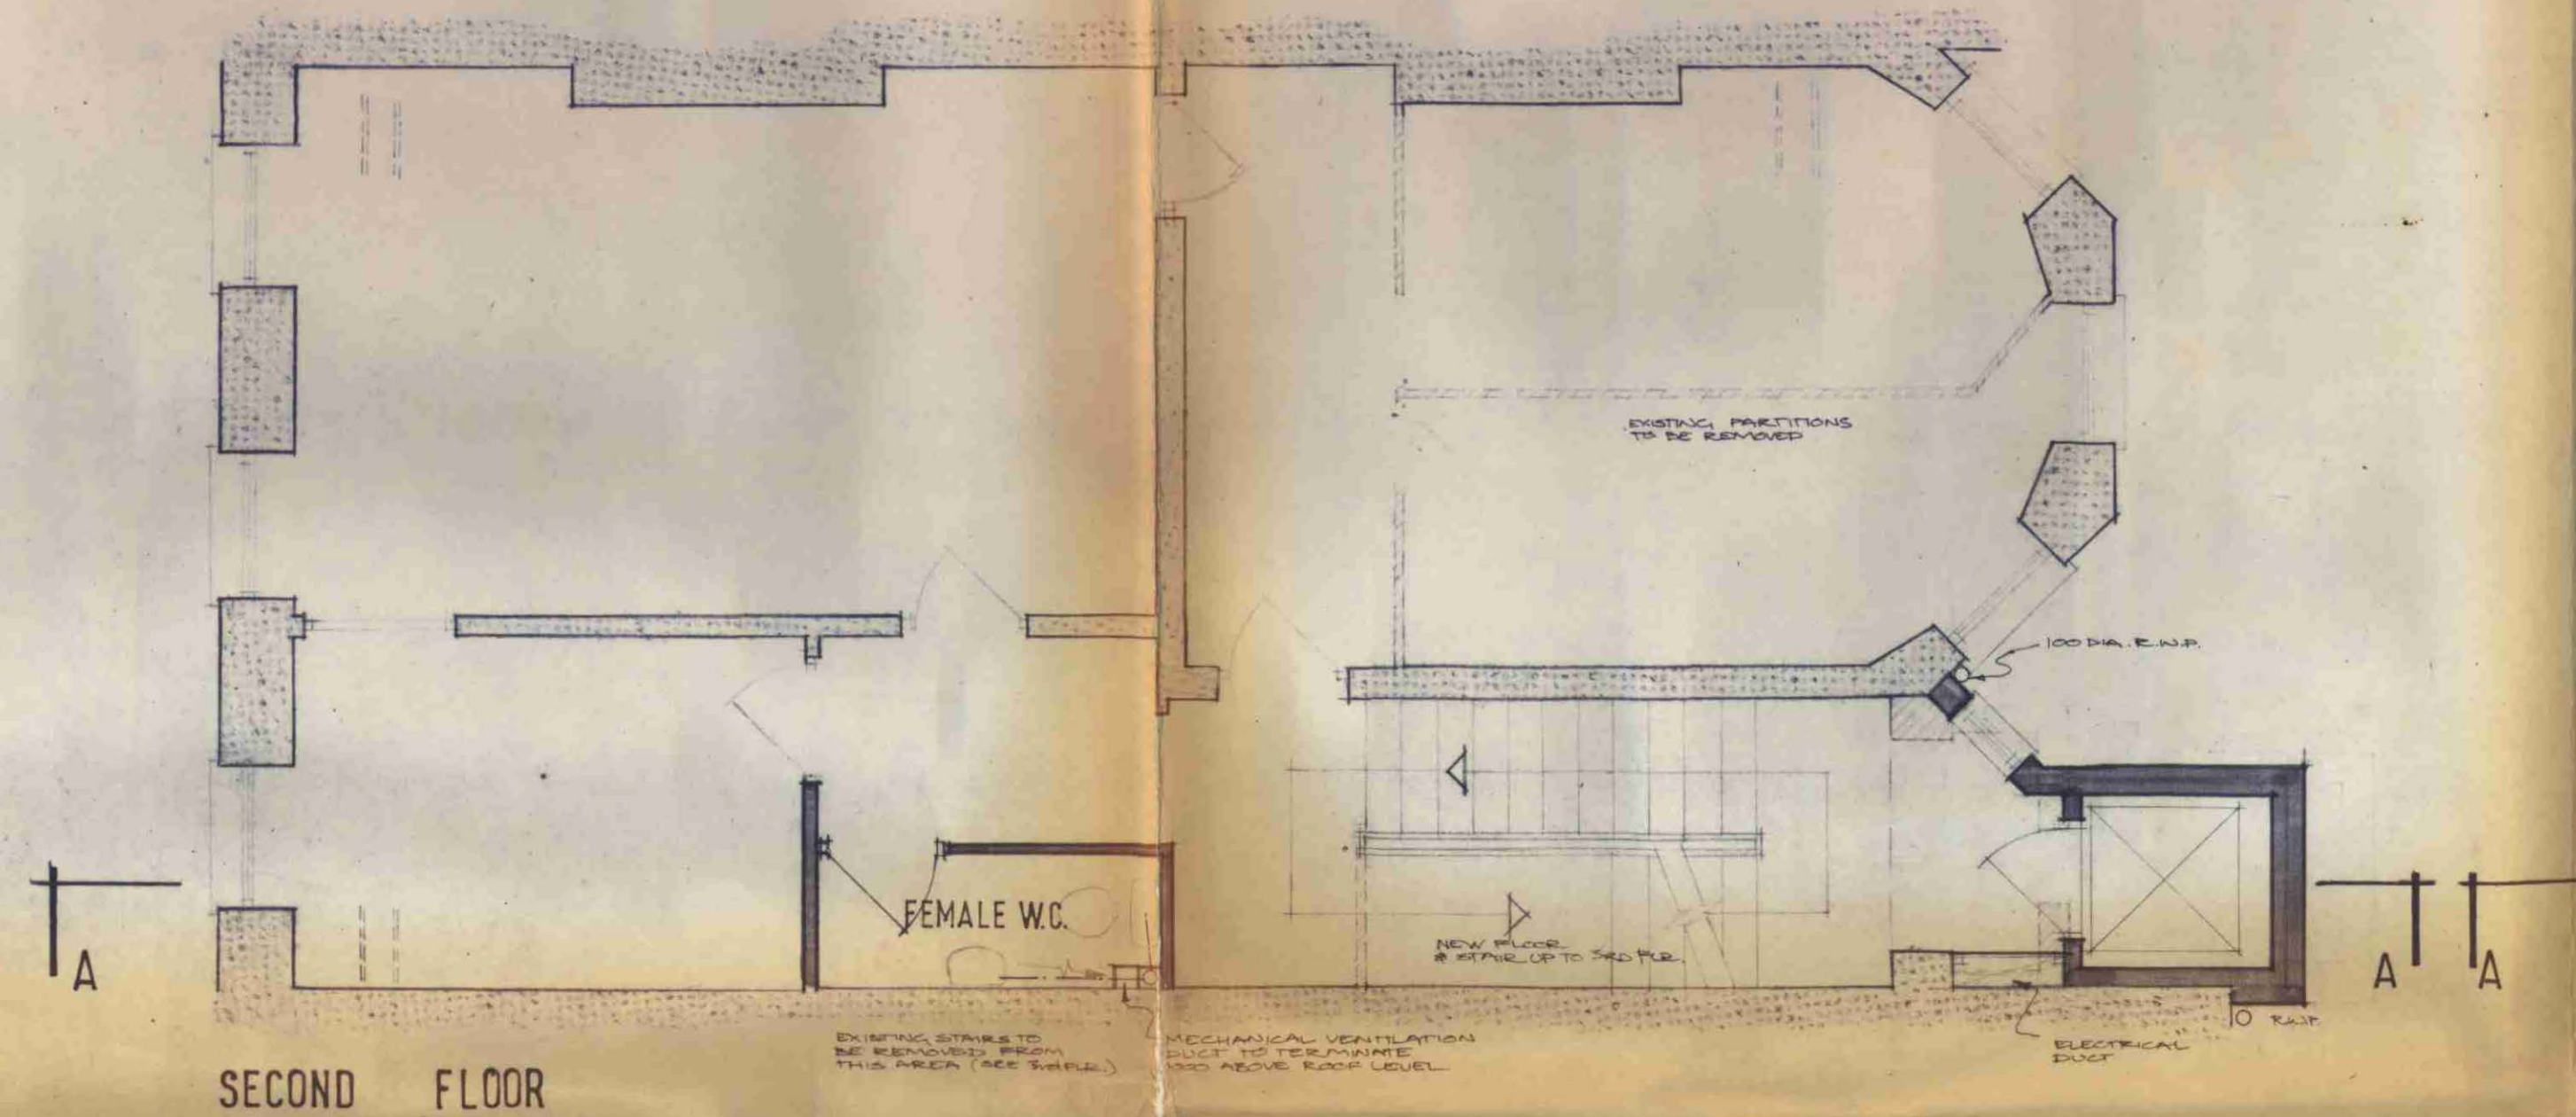

existing walls to be removed
new work

GTP/N13/34/5/17925(R)

PROPOSED ALTERATIONS			
37 BEDFORD SQUARE W.C.1.			
1st., 2nd. & 3rd. FLOORS			
Gerald Shenstone and Partners, Architects 28 Bloomsbury Square W.C.1			
project	GB7	5 D	
date	JAN 1973		
scale	1/50		
drawn	AW		

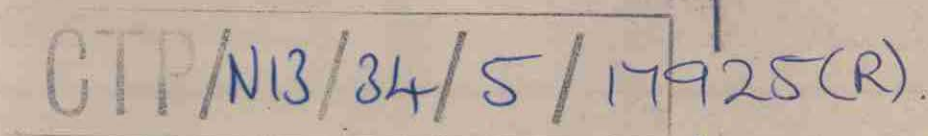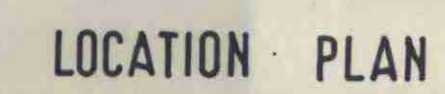

REVISION A: alterations to top flr. of
roof escape. 8th March. 79.
B: alterations to means of escape
to roof from top flr. 1st April 79.

6B



PROPOSED

A 5