

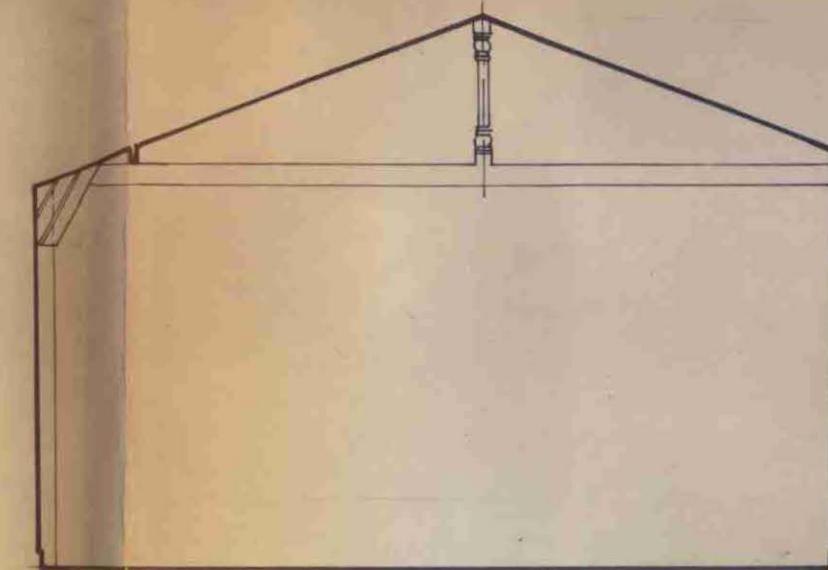



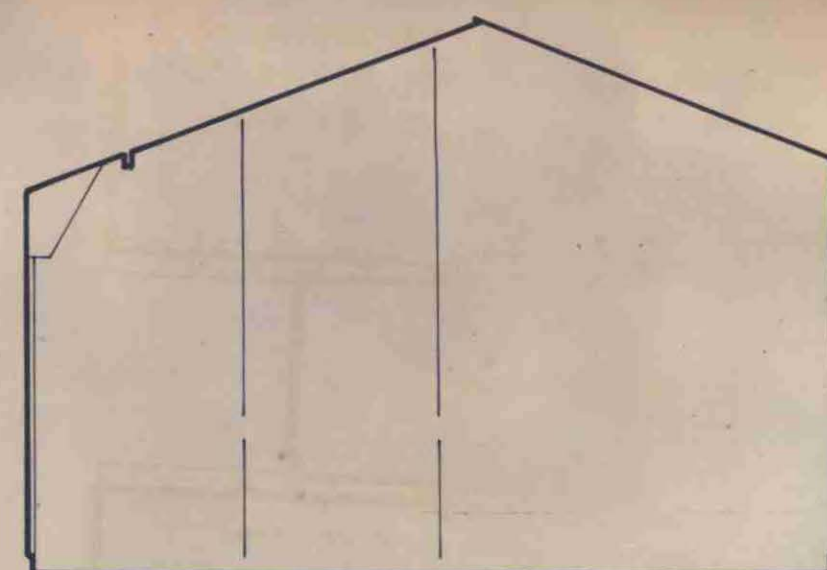


CROSS SECTION | existing room section without partition infill showing kingpost rooftruss at high level

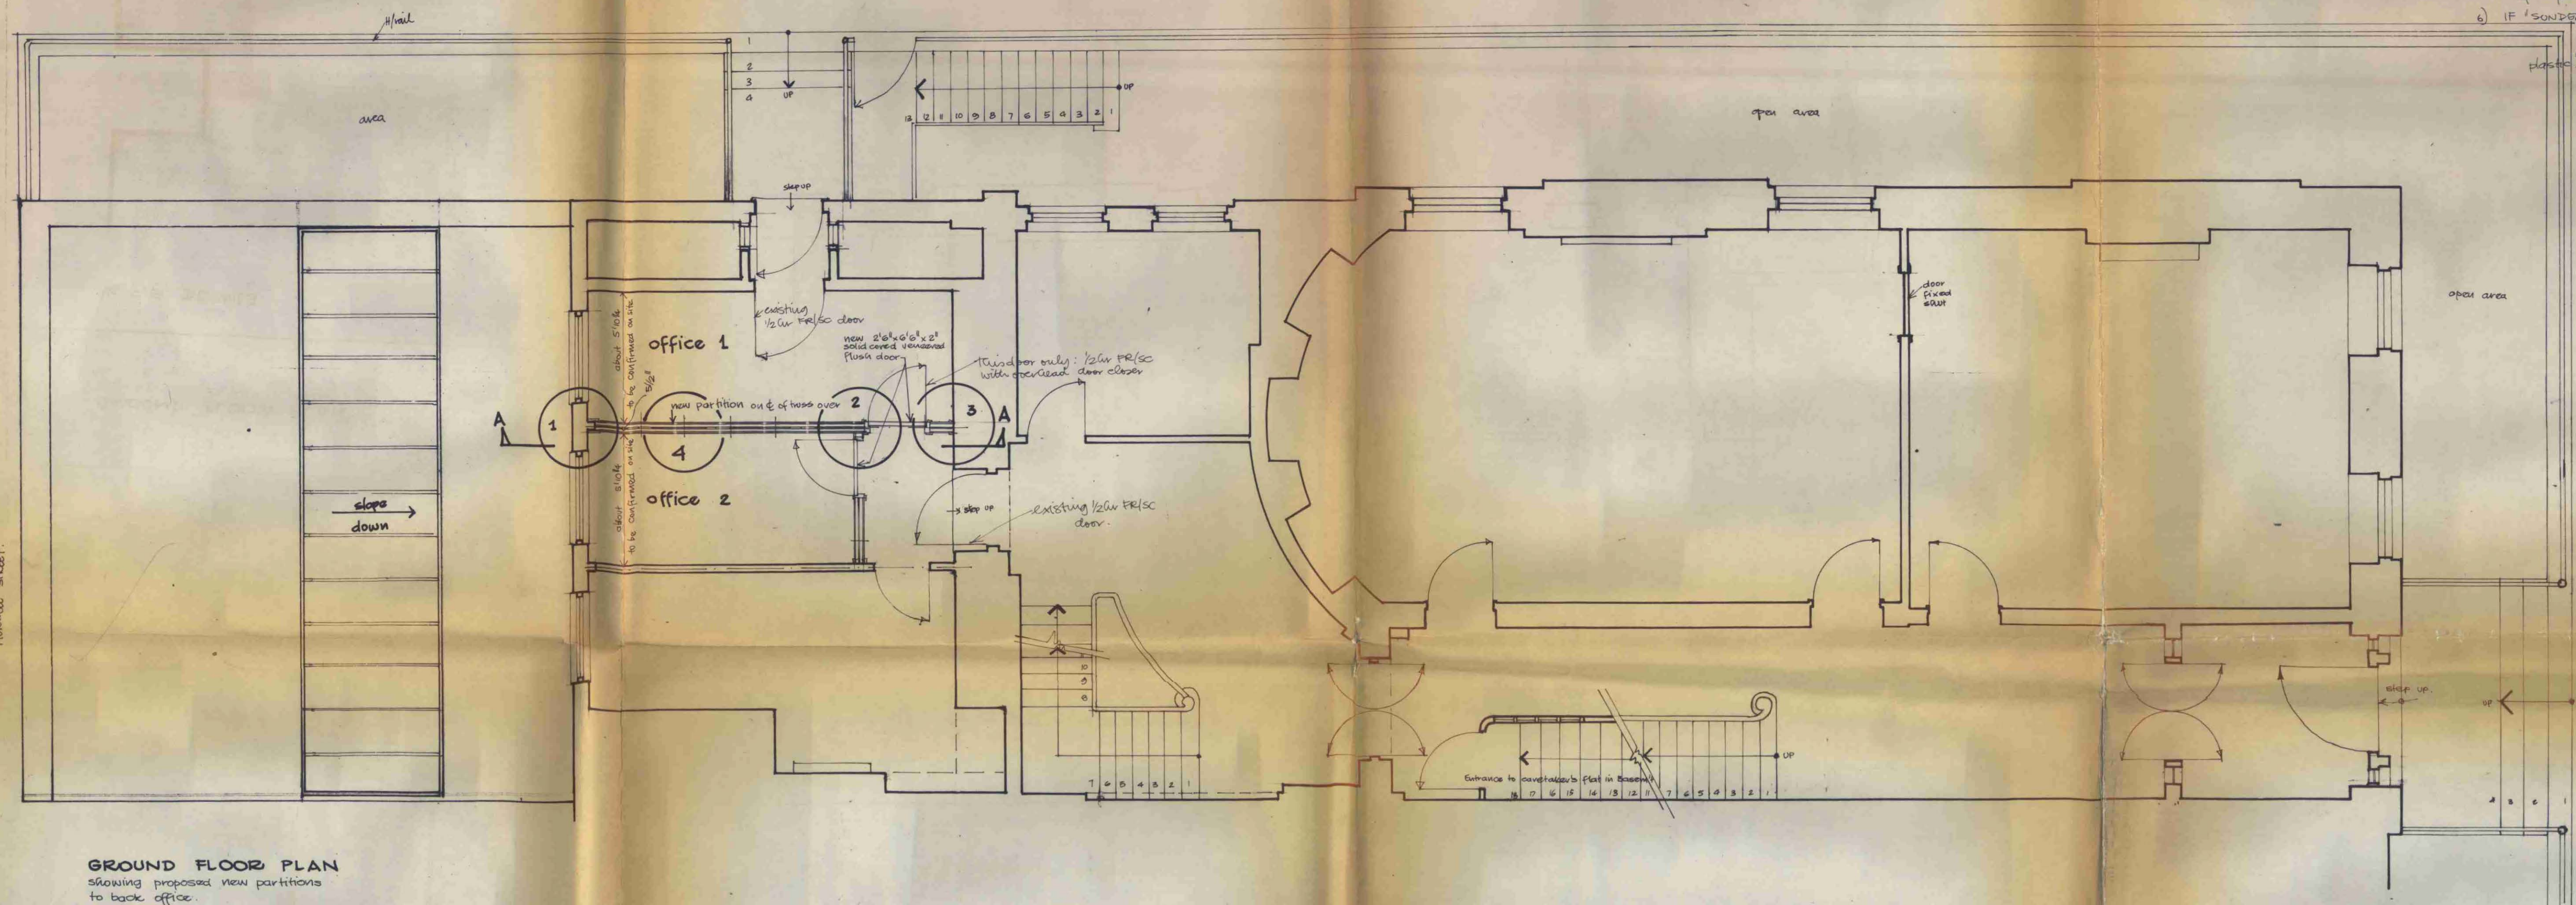

GROUND FLOOR PLAN
showing proposed new partitions
to back office.

1/4 F.S. DETAILS

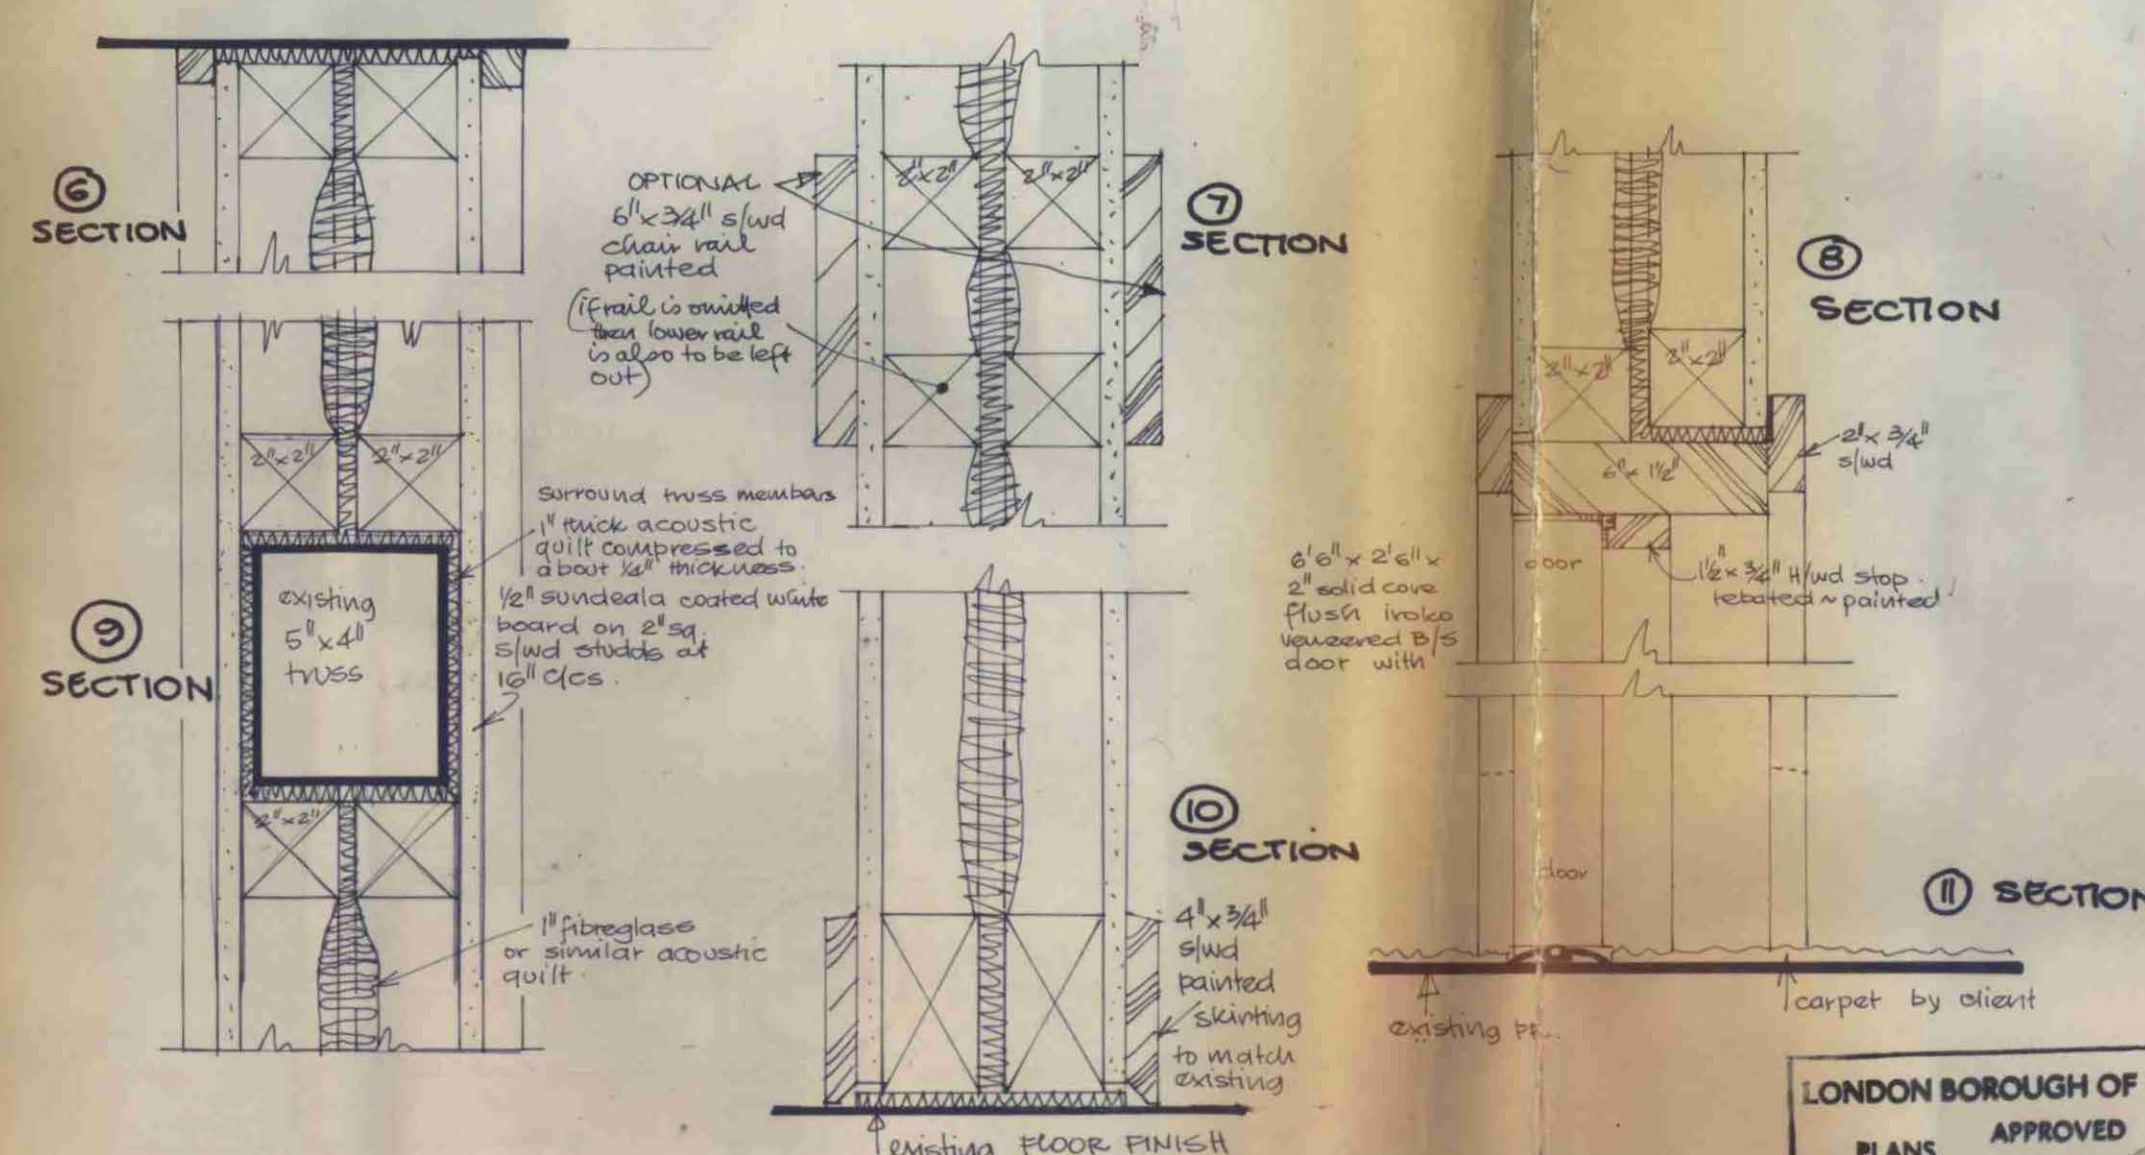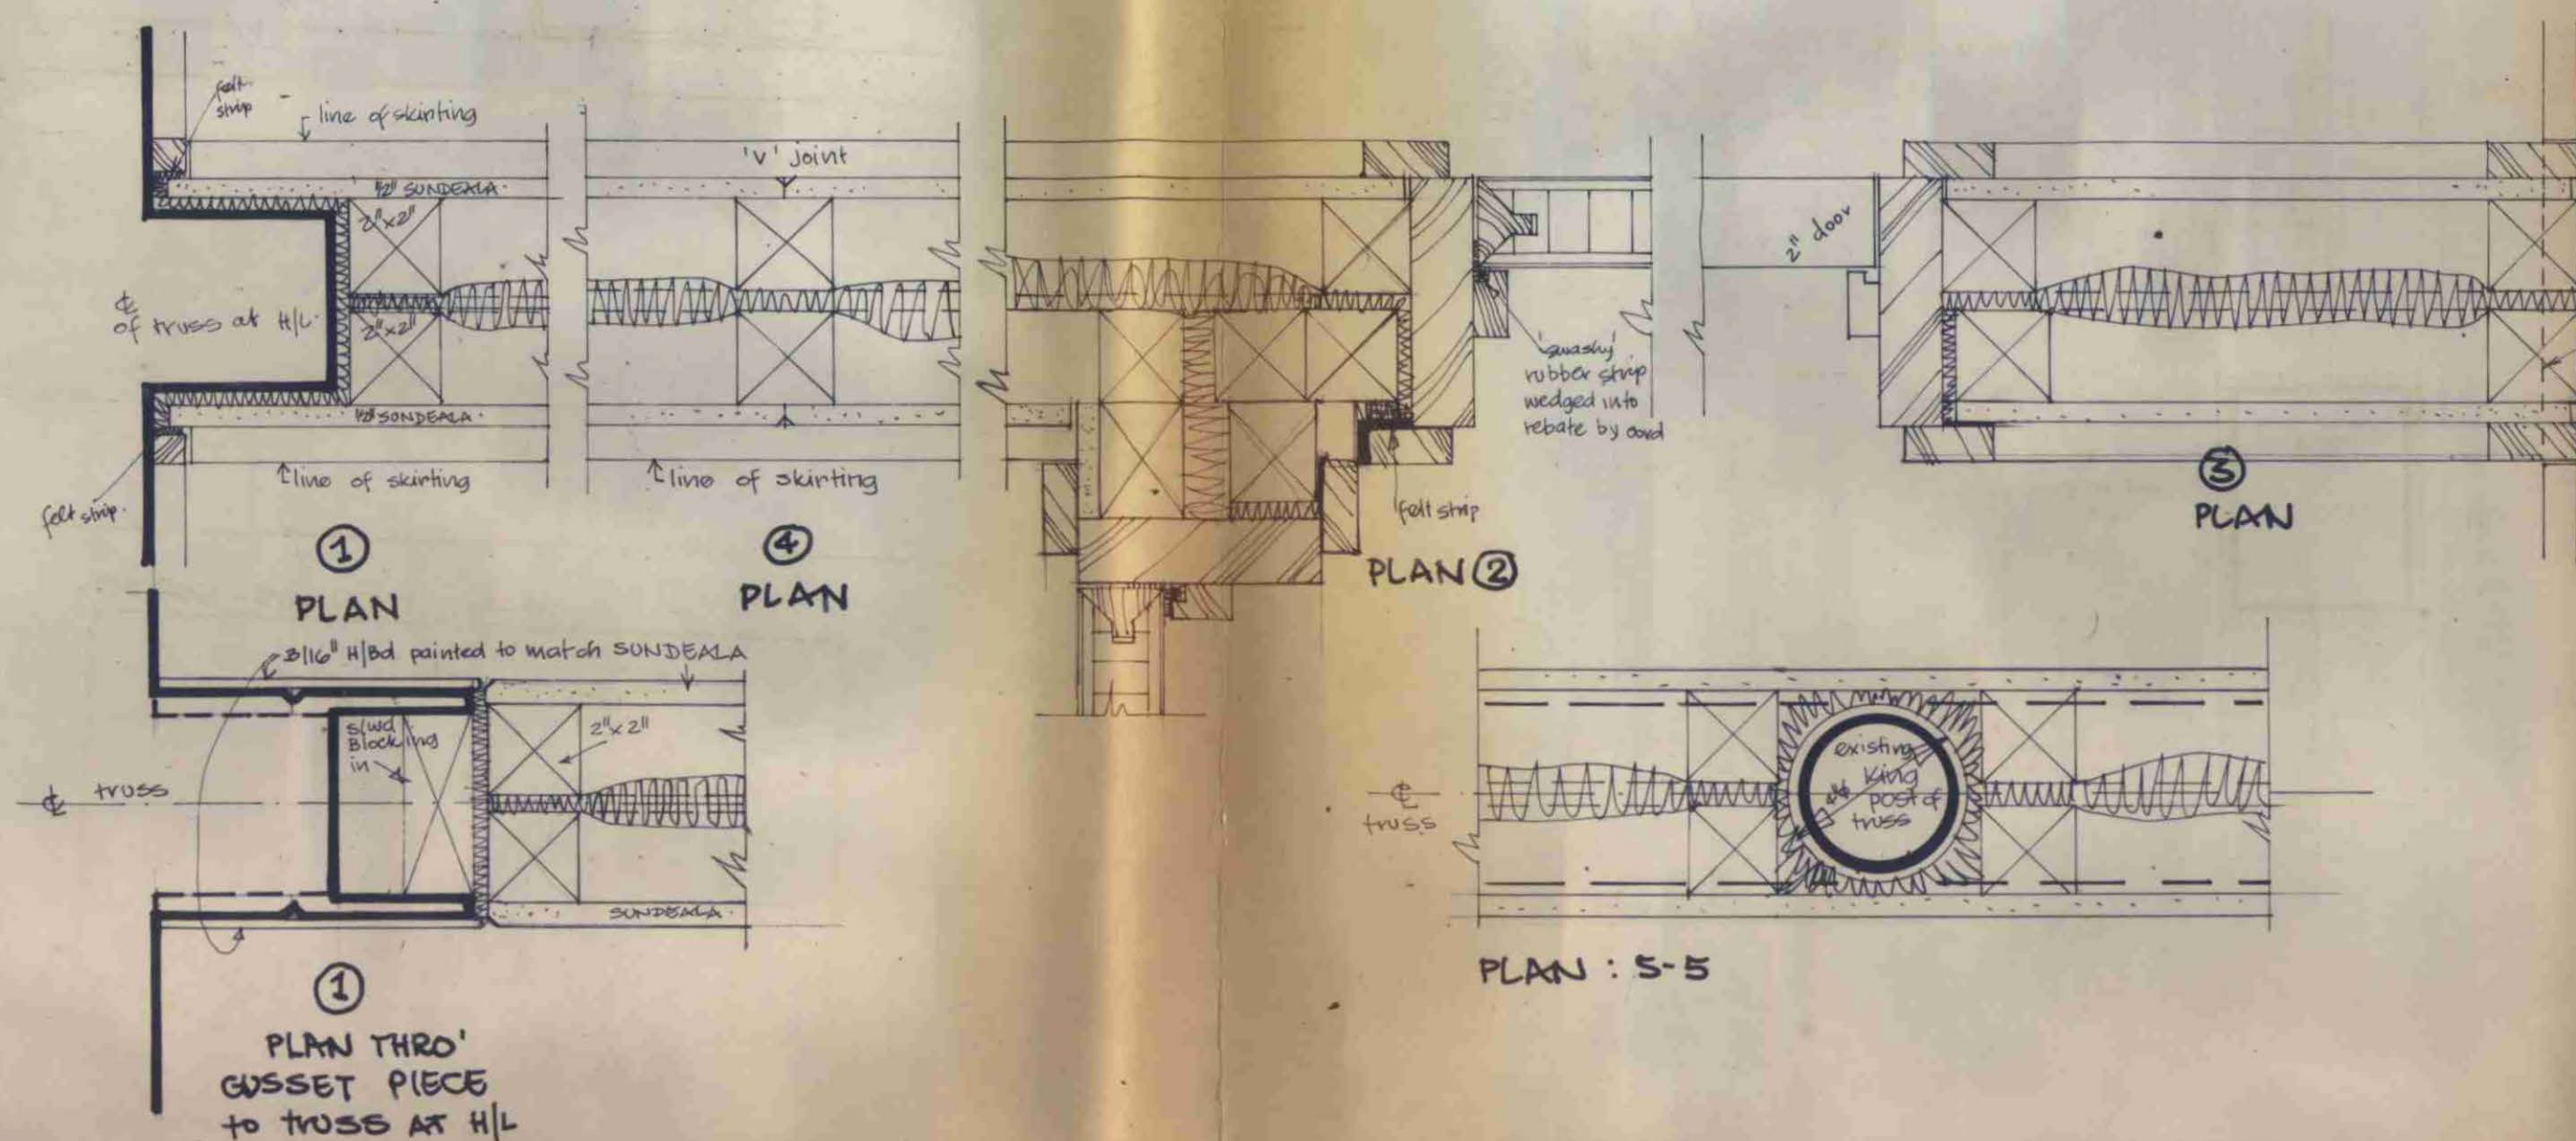

VERSION SHOWING SOUND
REDUCING TYPE OF
PARTITION

СТР/113/34/С/484

Comber

B	DRG REDRAWN	7-69	GW
A	partition added	7-69	GW
no.	revision	date	initials

**SAUNDERS
BOSTON**

Chartered Architects
5 Bloomsbury Street
London WC1

telephone 01-636 9952

Job New partitions to back room
proposed at N8 28 BEDFORD SQ.
for MESSRS Jonathan Cape

drawing		
GROUND FLOOR PLAN SECTIONS & DETAILS		
scales	date	drawn
1/4" to 1'0"	July '69	SWJ
number		revision
594 . 3		B

LONDON BOROUGH OF CAMDEN
PLANS APPROVED
~~DISAPPROVED~~
24 SEP 1969
ON BEHALF OF THE COUNCIL