
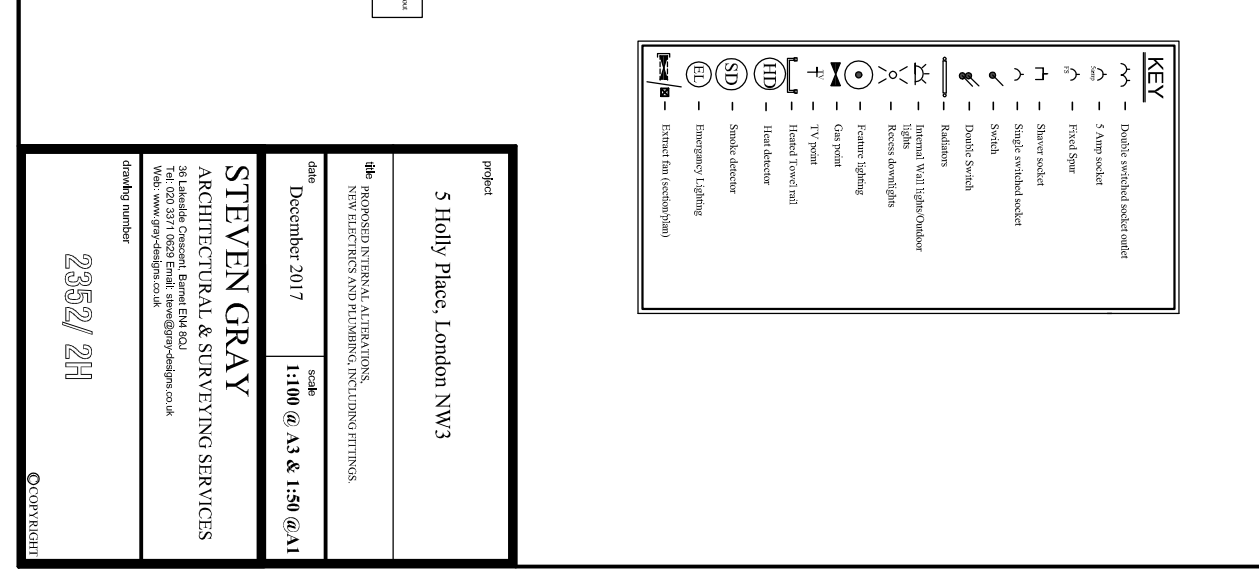
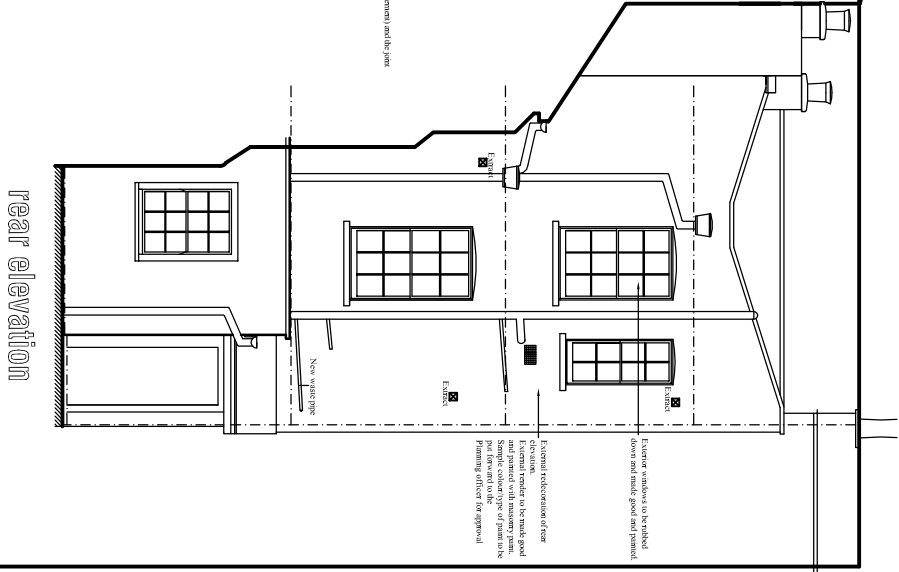
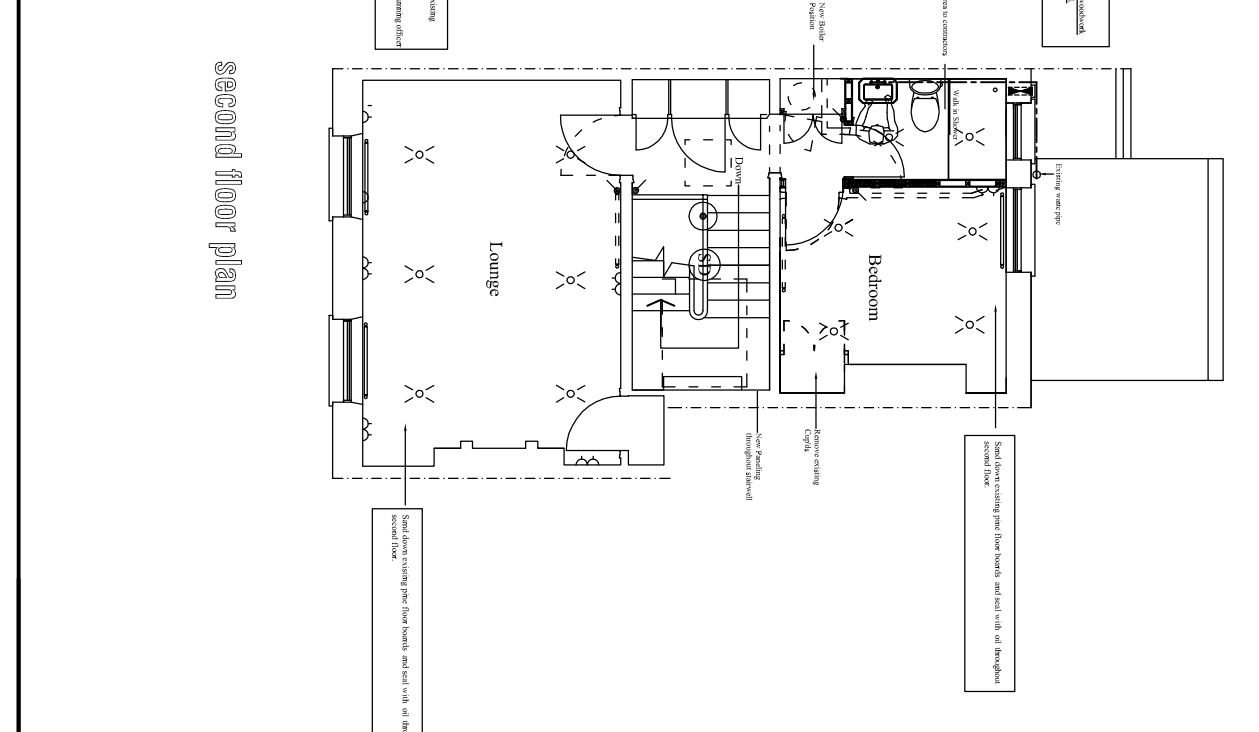
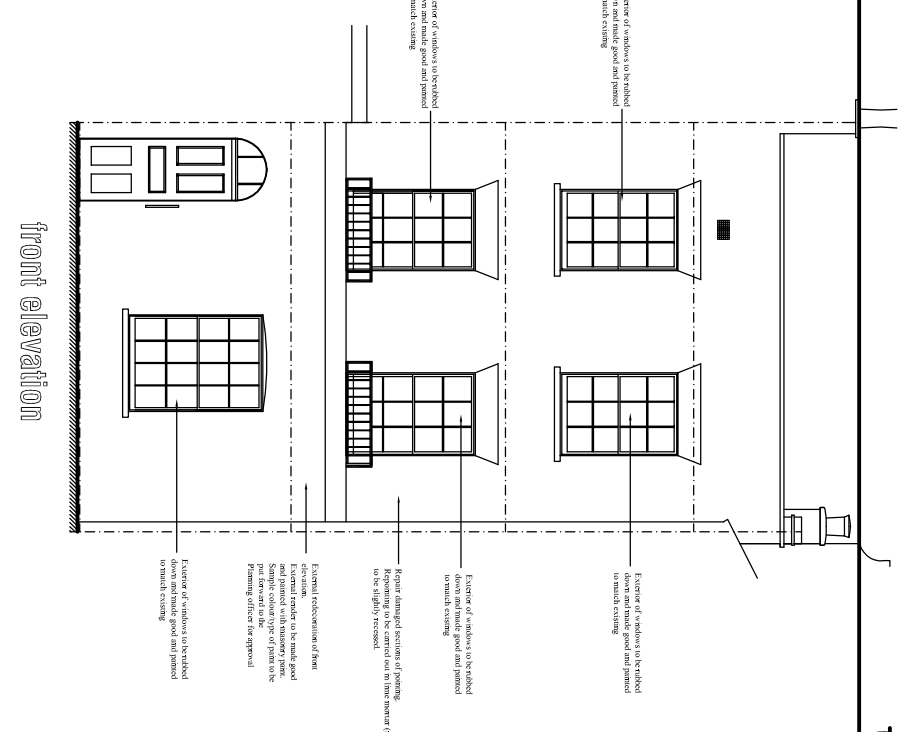
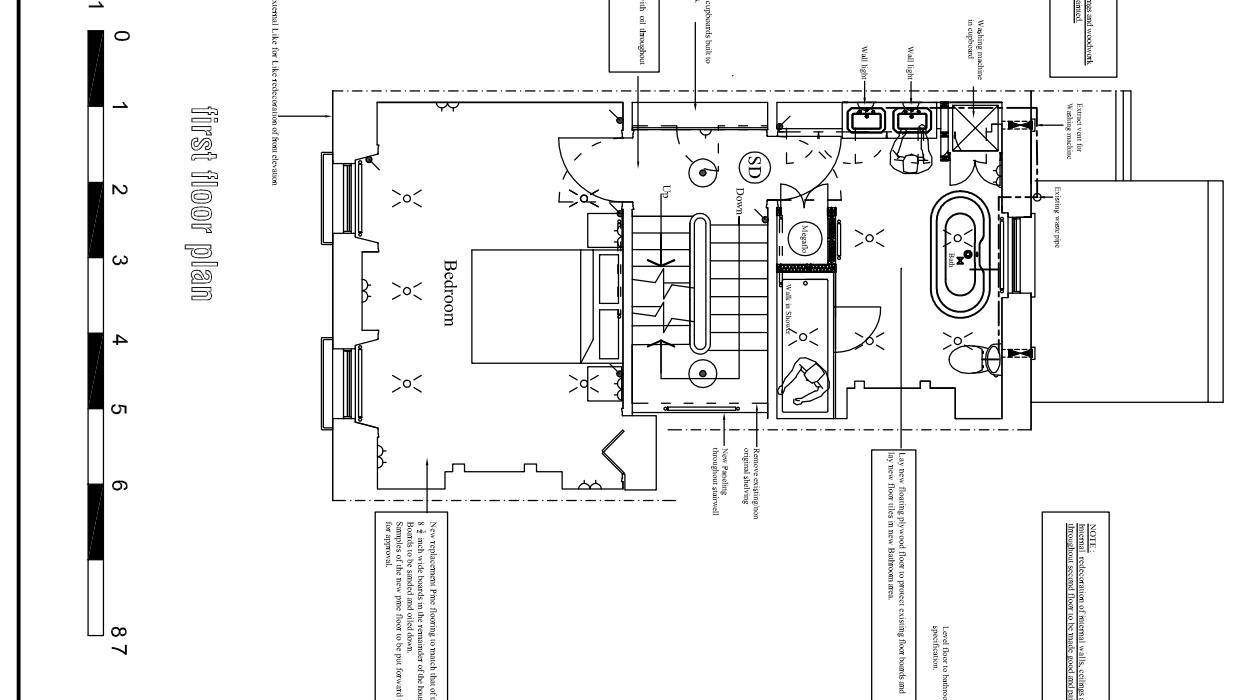
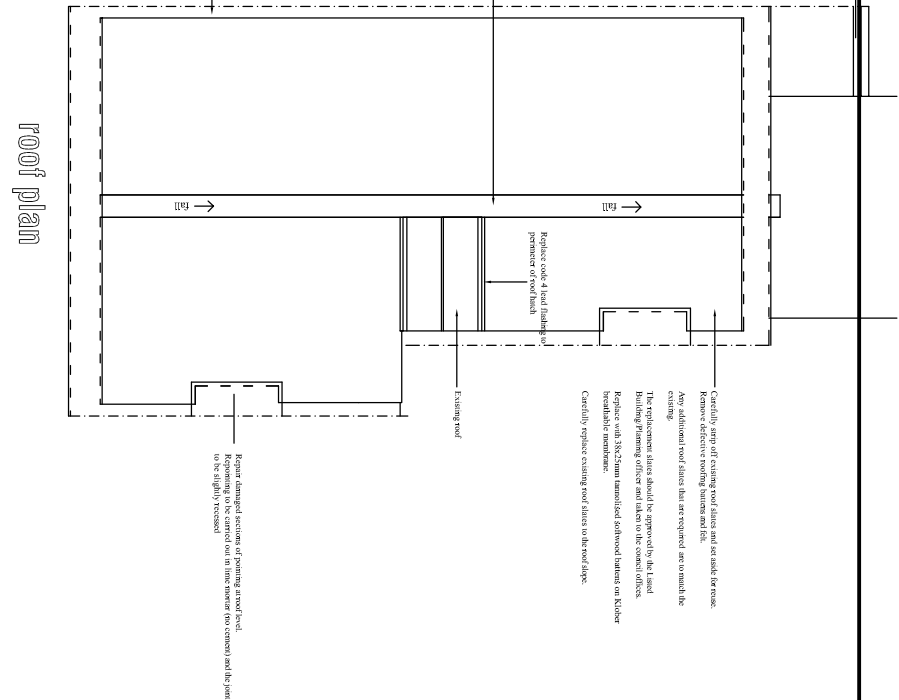
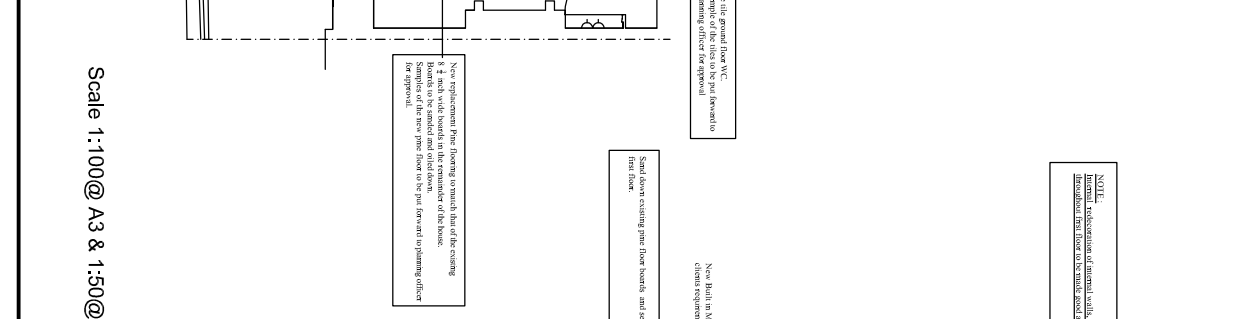
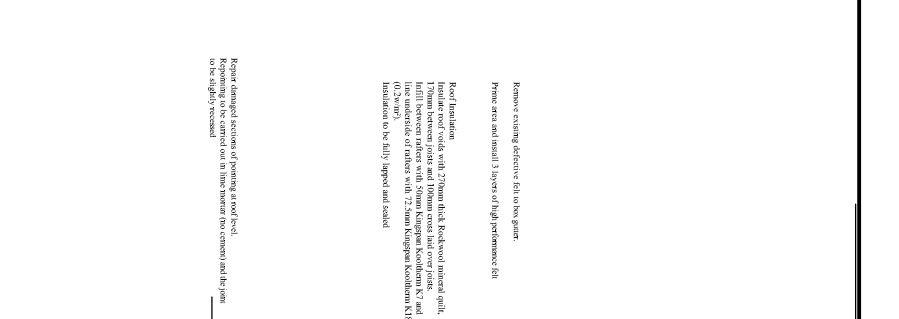


Scale 1:100 @ A3 & 1:50 @ A1

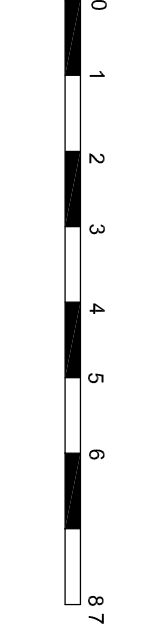

KEY	
(Symbol: Double switch)	Double switched socket outlet
(Symbol: 5 Amp socket)	5 Amp socket
(Symbol: Fixed spur)	Fixed spur
(Symbol: Single switch)	Single switch
(Symbol: Single switched socket)	Single switched socket
(Symbol: Double switch)	Double Switch
(Symbol: Radiator)	Radiators
(Symbol: Light)	Internal Wall Lights/Outdoor lights
(Symbol: Recess)	Recess downlights
(Symbol: Feature)	Feature lighting
(Symbol: Gas point)	Gas point
(Symbol: TV point)	TV point
(Symbol: Handrail)	Handed Tower rail
(Symbol: Heat detector)	Heat detector
(Symbol: Smoke detector)	Smoke detector
(Symbol: Emergency Lighting)	Emergency Lighting
(Symbol: Extract fan)	Extract fan (section plan)

**PROJECT**

5 Holly Place, London NW3

**DATE**

December 2017

**SCALE**

1:100 @ A3 & 1:50 @ A1

**CLIENT**

PROPOSED INTERNAL ALTERATIONS, NEW ELECTRICS AND PLUMBING, INCLUDING FITTINGS

**ARCHITECT**

STEVEN GRAY ARCHITECTURAL & SURVEYING SERVICES

36 Ladbroke Crescent, Bayswater, London W11 2DB

Tel: 0201 3371 0629. Email: steven@sgay-architects.co.uk

Web: www.sgray-designs.co.uk

**DRAWING NUMBER**

2952/2H

COPYRIGHT