

**PROPOSED WORKS**

Zone 1	New Yorkstone paving to footpath	Zone 1	Granite sets
Zone 2	Paved as detail below		

with planning to site wall & New Street lamp


Site wall  
Where appropriate soil and ground by Kerb/Edging  
Gravel rolled into Asphalt or Pebbles set in concrete  
Yorkstone paving or similar

Gravel rolled into Asphalt or Pebbles set in concrete  
Yorkstone paving or similar

Zone 3  
Yorkstone paving to footpath

Zone 4  
Repair railings  
Existing bollard refurbished  
Existing top rail repaired/replaced  
New bottom rail and infill railings

All Bollards/Railings painted gloss black

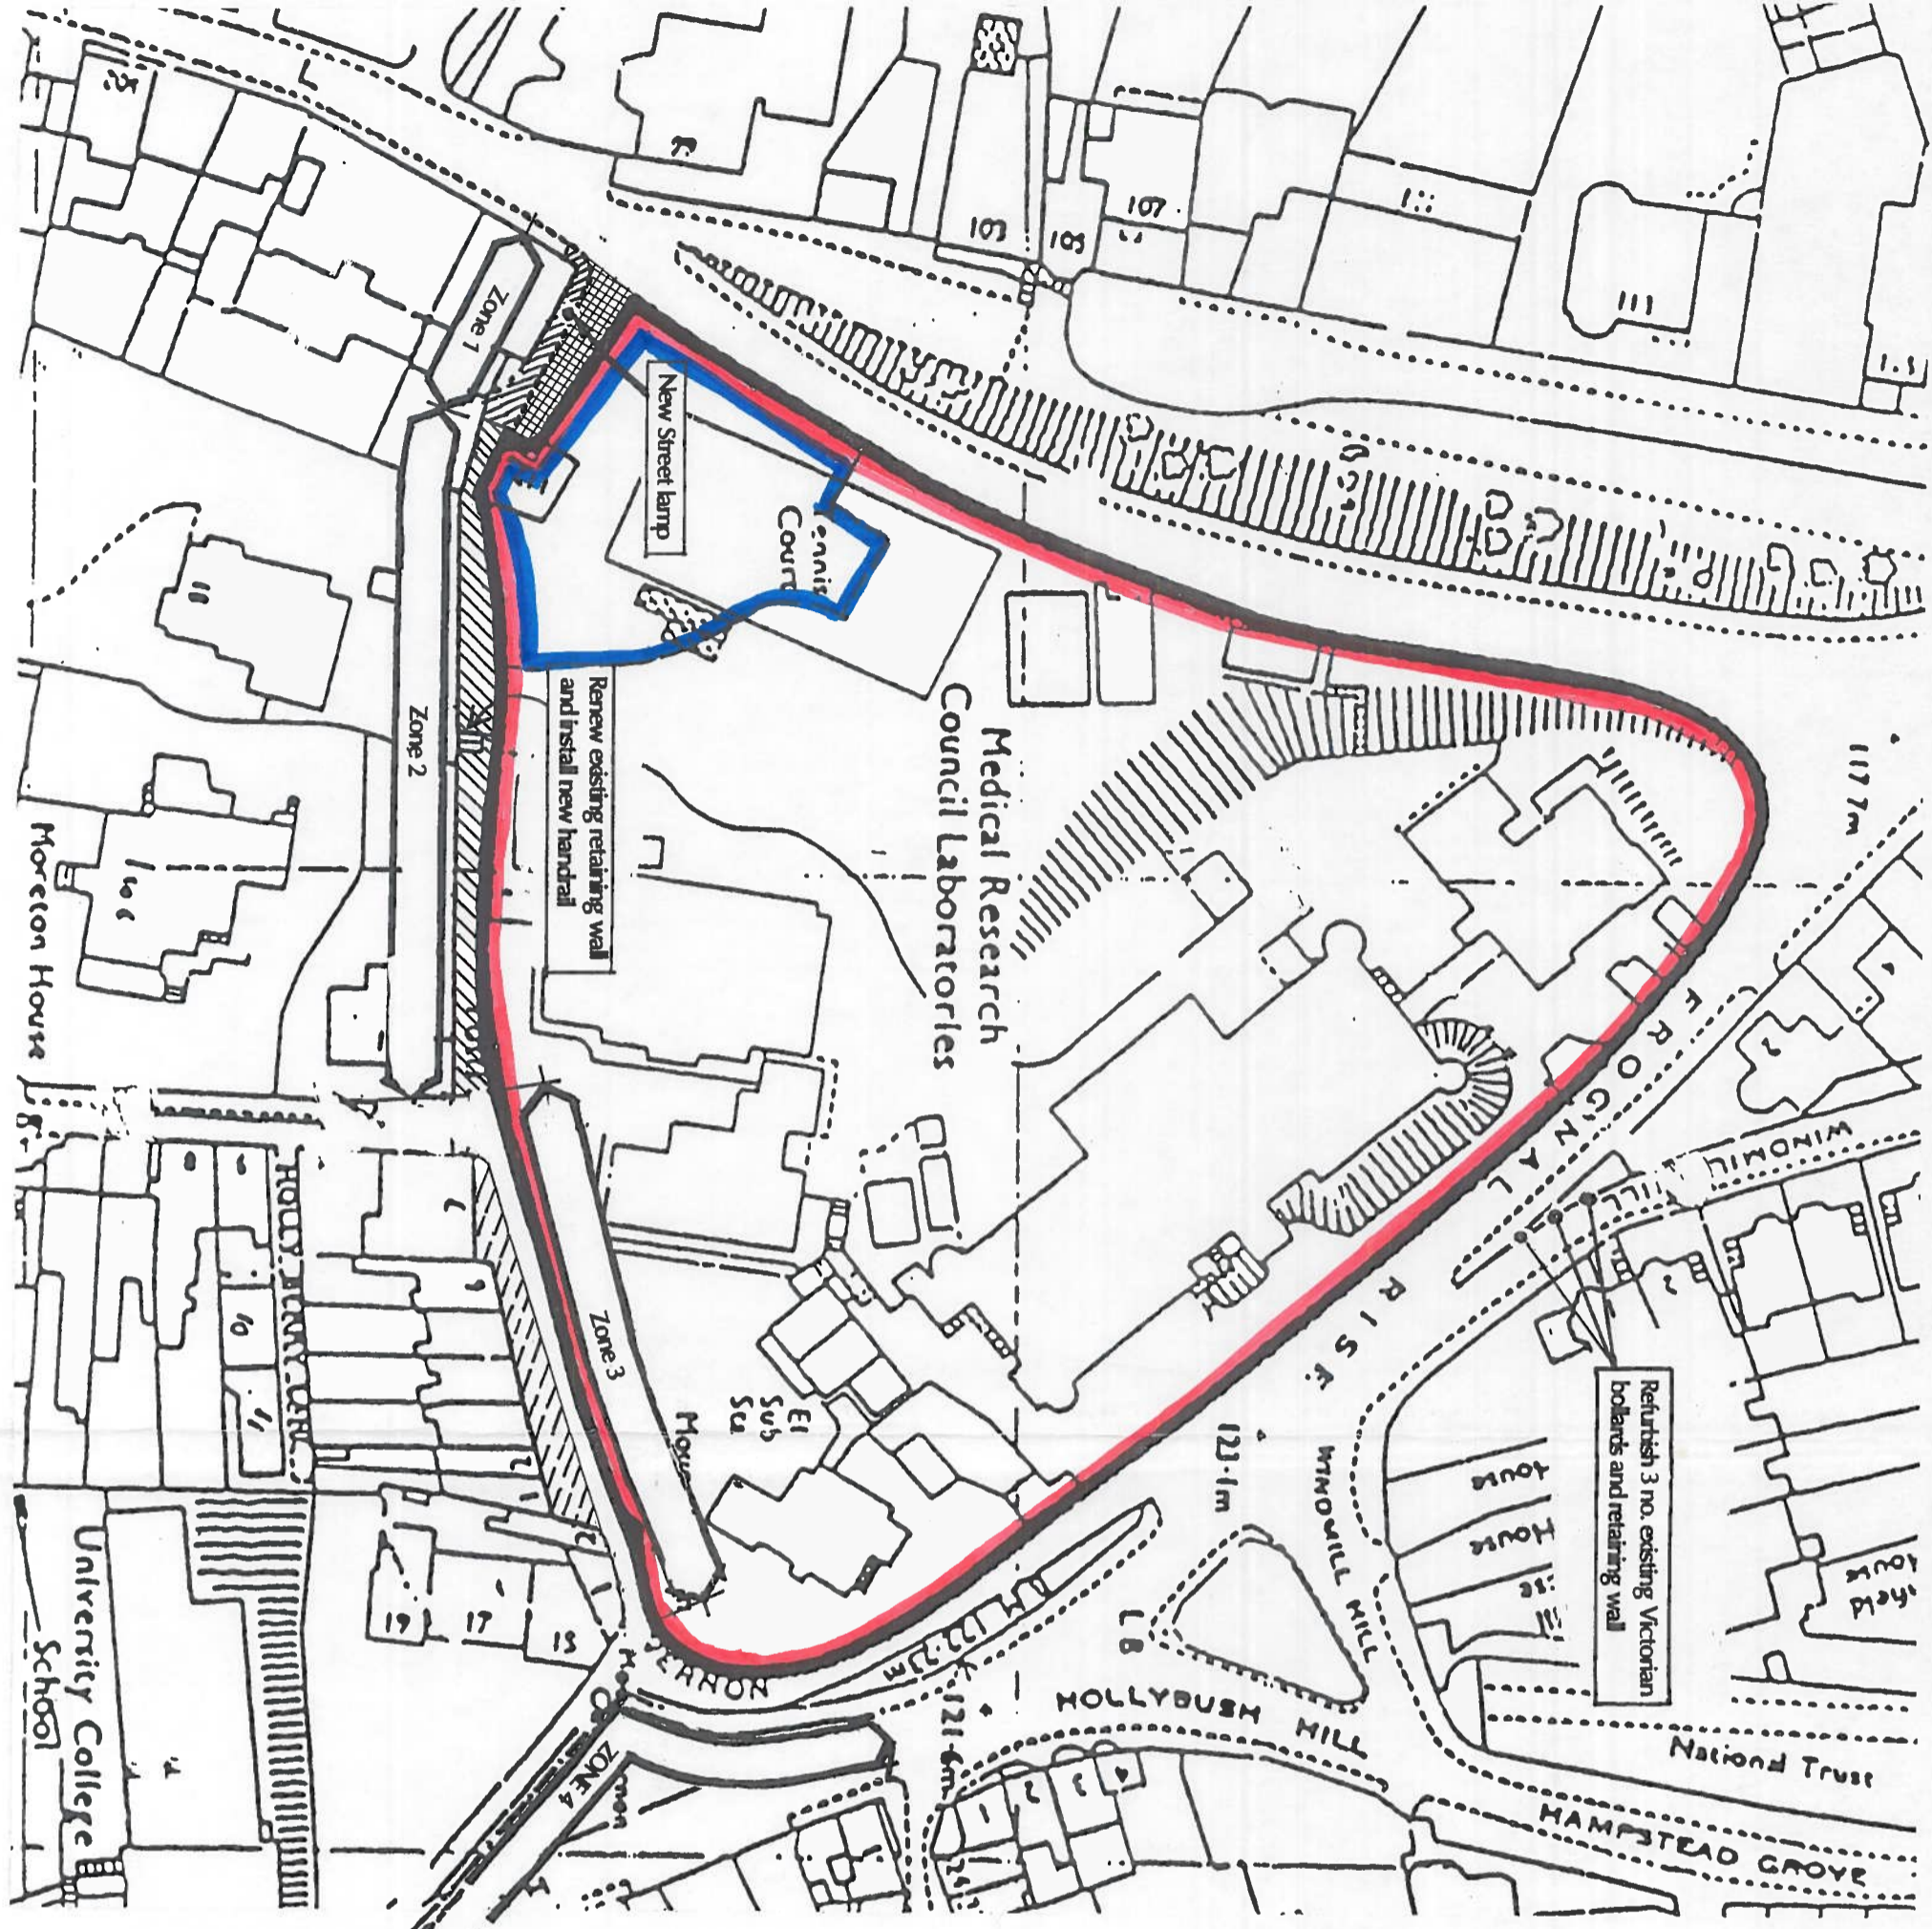

*Approved*  
*John Harris*  
MOUNT VERNON LONDON NW3



**Proposed Local Amenity Enhancement Works**

NTS

JUN 95

IKA/204/501