
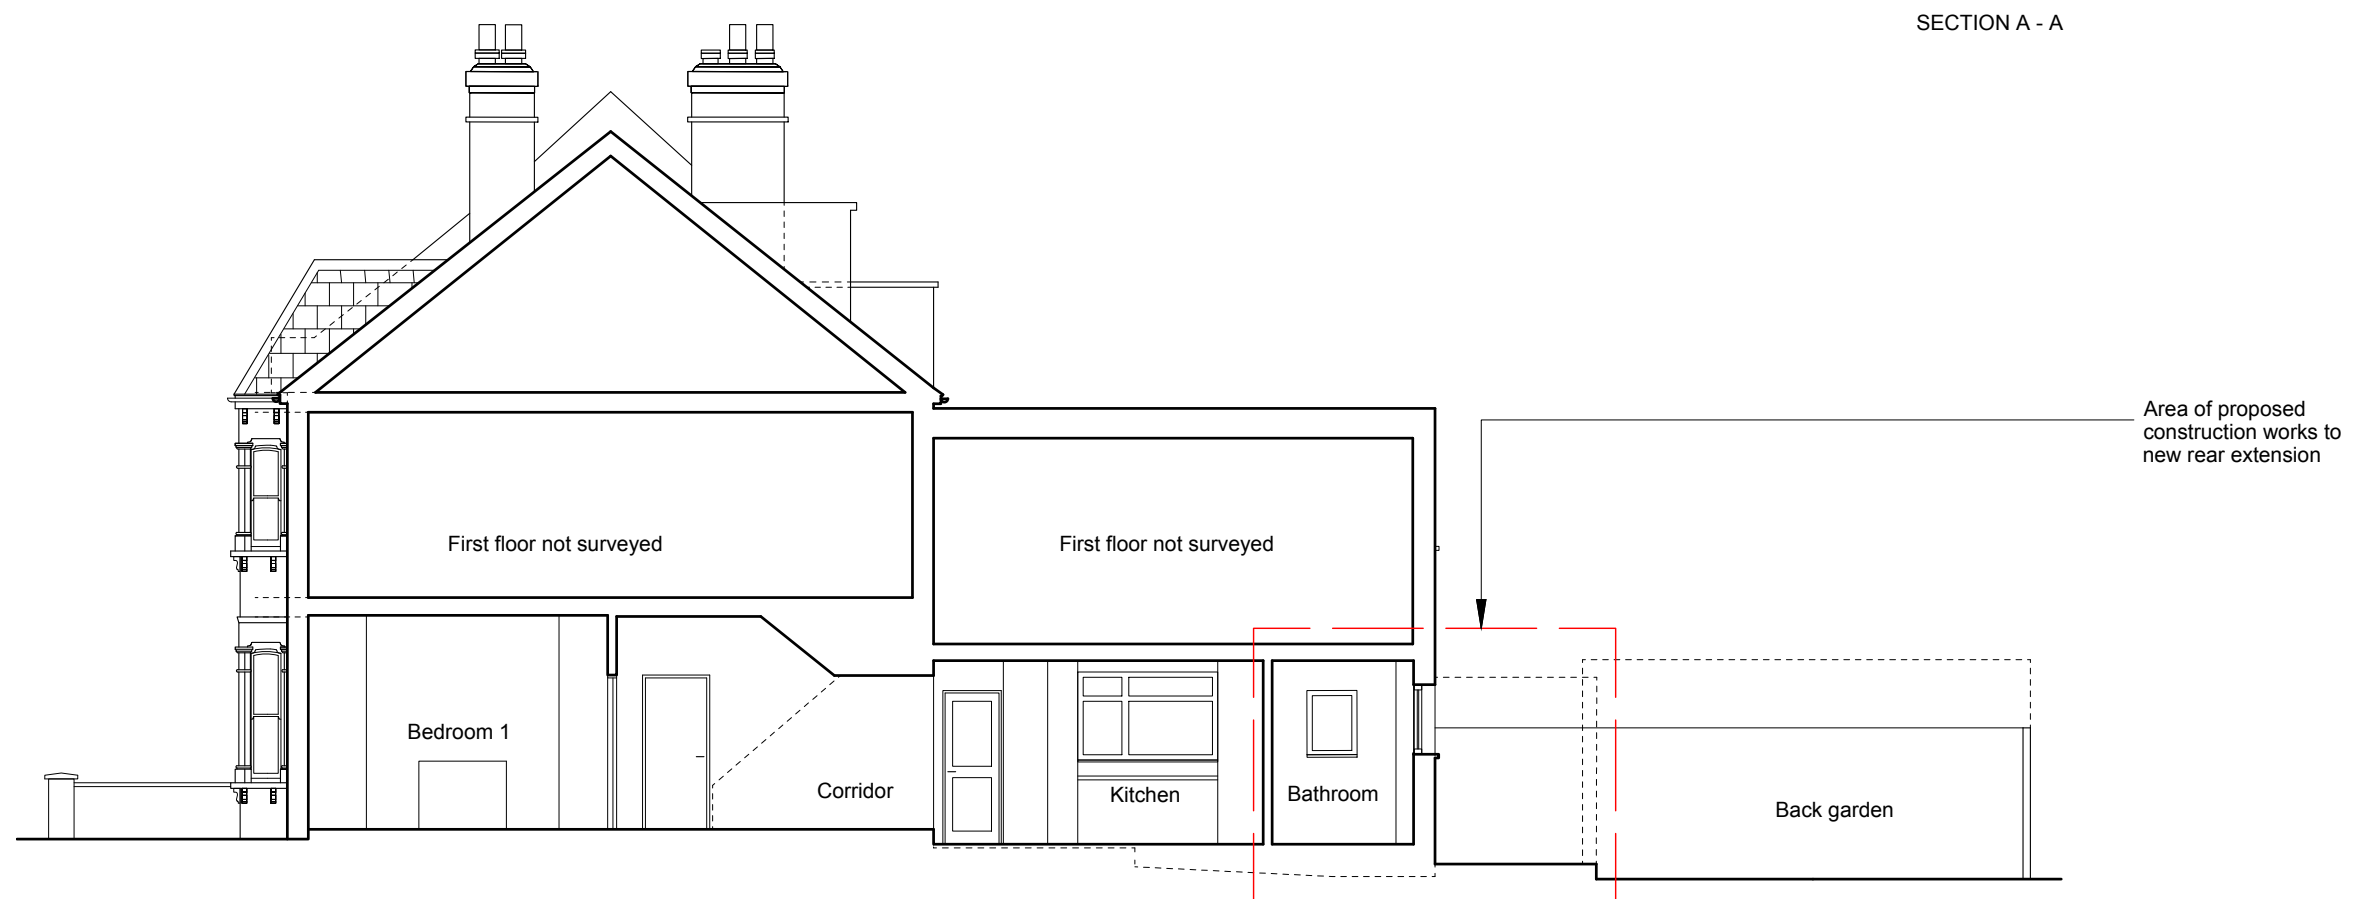


NOTES
 DO NOT SCALE FROM THIS DRAWING EXCEPT FOR THE PURPOSES OF PLANNING AND BUILDING REGULATIONS. ALL DIMENSIONS TO BE CHECKED ON SITE.

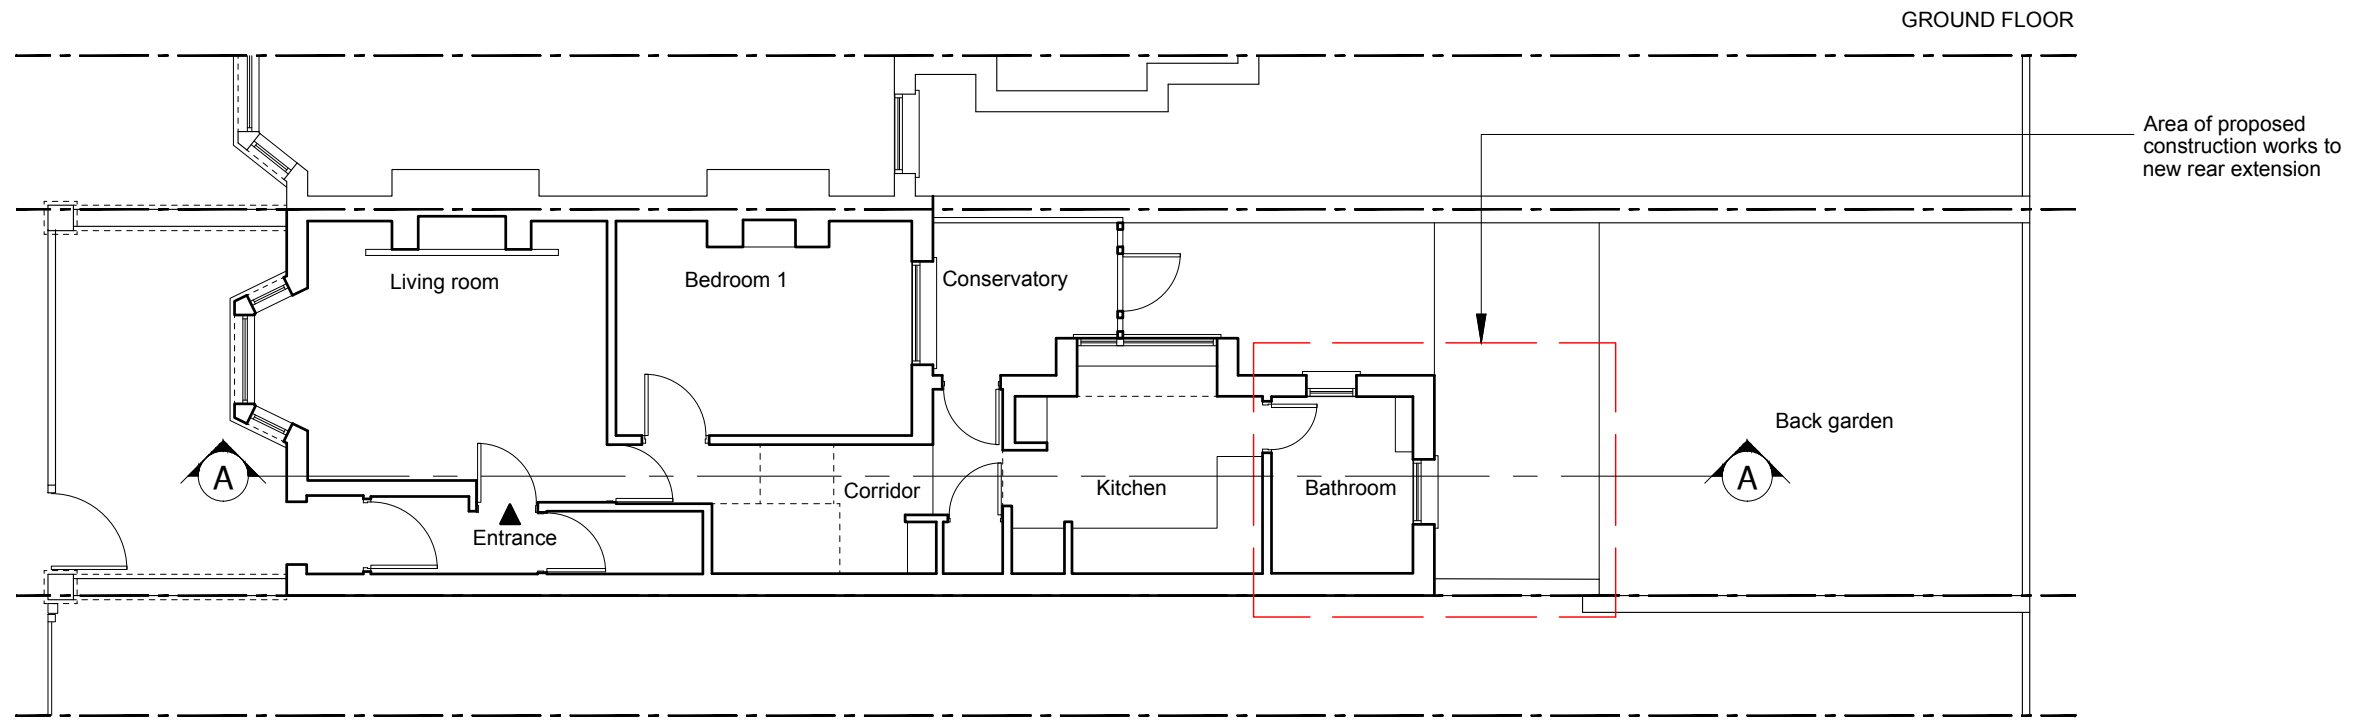

REVISION:

PROJECT TITLE

25A Ravenshaw Street

AURAA
STUDIO

www.auraa.studio 1A Chalk Farm Parade
 info@auraa.studio London NW3 2BN

TITLE
 GROUND FLOOR AND SECTION A-A
 AS EXISTING

DATE 28.02.2018

SCALE 1/100 @ A3

DRAWN BC / RL

STATUS INFORMATION

DRG No 1772_EX_100

REV:

