


PLAN VIEW (1:50)

- SEQUENCE**
1. PROVIDE PROP TO LIGHTWELL WALL OF COAL CELLAR AND FILL DOOR WITH FORMWORK.
 2. BREAK OUT HOLE IN TOP END OF COAL CELLAR AND FILL COAL CELLAR WITH JO FINES CONCRETE IN 3NO. GOOD MAX LAYERS. TO CURE THEN BACKFILL EXCAVATION AND INSTALL NEW SCAFFOLD BRIDGE AND HANDRAILS.
 3. REMOVE EXISTING HANDRAILS AND SEND OFFSITE TO BE REPAIRED AND MODIFIED.
 4. EXCAVATE STEPPED BATTERS TO REAR OF RETAINING WALLS AND SEQUENTIALLY DEMOLISH WALLS.
 5. DEMOLISH EXISTING CONCRETE STAIRS.
 6. INSTALL NEW WALLS
 7. INSTALL NEW CONCRETE STAIRS, CAPPING BEAM, HANDRAIL AND LIGHTWELL SLAB.
 8. BACKFILL AS NOTED,

PRELIMINARY

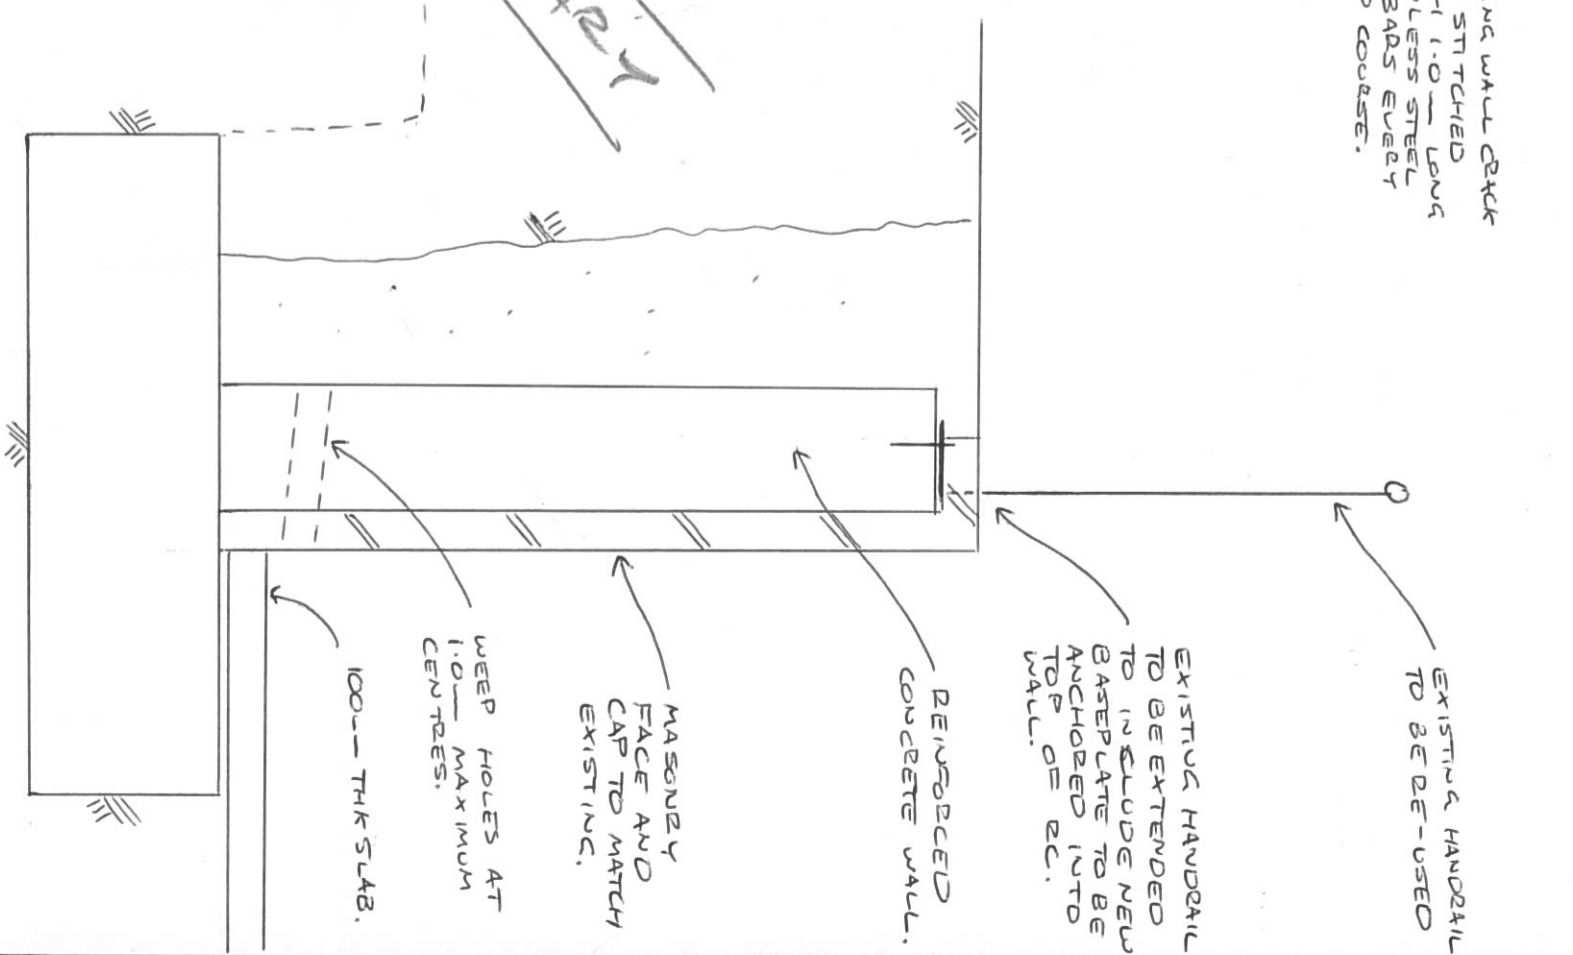

SECTION A-A

Wates House Station Approach Leatherhead Surrey T122 75W F 444 (0) 1372 861000 www.wates.co.uk		CLIENT: SO KENTISH TOWN ROAD	PROJECT TITLE: SO KENTISH TOWN ROAD	DRAWING TITLE: GENERAL ARRANGEMENT	GENERAL NOTES This drawing to be read in conjunction with all relevant drawings & specifications. The drawing must not be scaled. All users of this drawing are to ensure that it is the latest revision. No drawing is to be used for construction unless it is noted on the drawing that it is issued for construction.	DATE: 7.11.17 SCALE: AS NOTED AT A3	DRAWN: CSD CHECKED: CSD APPROVED:
						REV DATE BY DESCRIPTION CHK AT A3 685-17-001	

Wates House
 Station Approach
 Sandhurst
 KT22 7SW
 T +44 (0) 1372 861000
 F +44 (0) 1372 861131
 www.wates.co.uk



CLIENT:

PROJECT TITLE:

50 KEATISH
 TOWN ROAD

DRAWING TITLE:


SECTION B-B

GENERAL NOTES

This drawing to be read in conjunction with all relevant drawings. All dimensions are to be checked. All work to be done in accordance with the specification. No drawing is to be used for construction unless it is noted on the drawing that it is issued for construction.

REV	DATE	BY	DESCRIPTION

DATE:	7.11.17	DRAWN:	CSD	CHECKED:	CSD	APPROVED:
SCALE:	AS NOTED	DRAWING No.:	685-17-002	Rev:	1	
CHK:	AT	AT	AT	AT	AT	AT

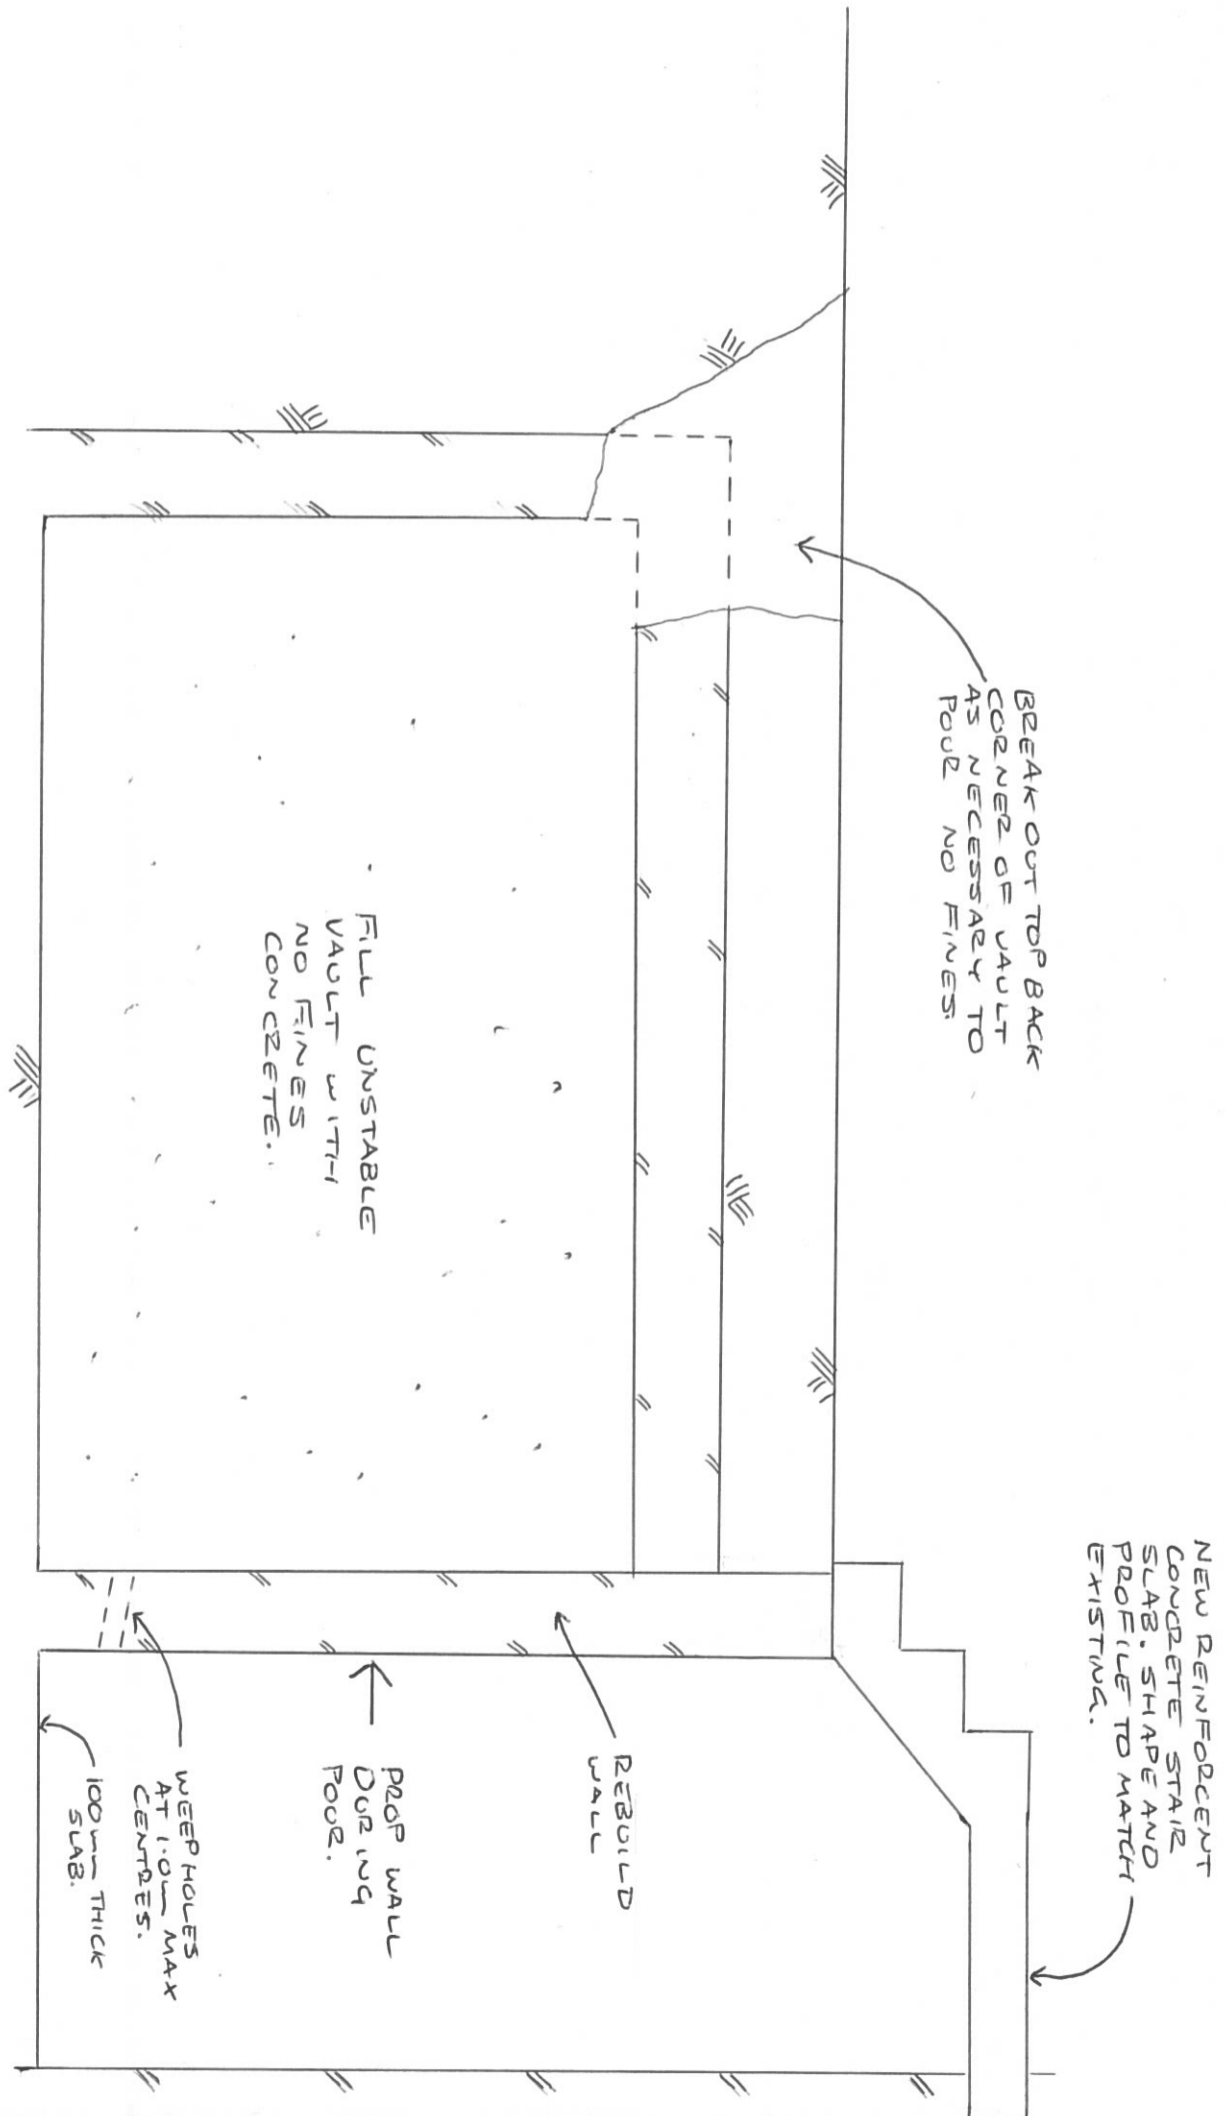

SECTION B-B

PRELIMINARY