





2 ALLCROFT ROAD  
ADJOINING PROPERTY

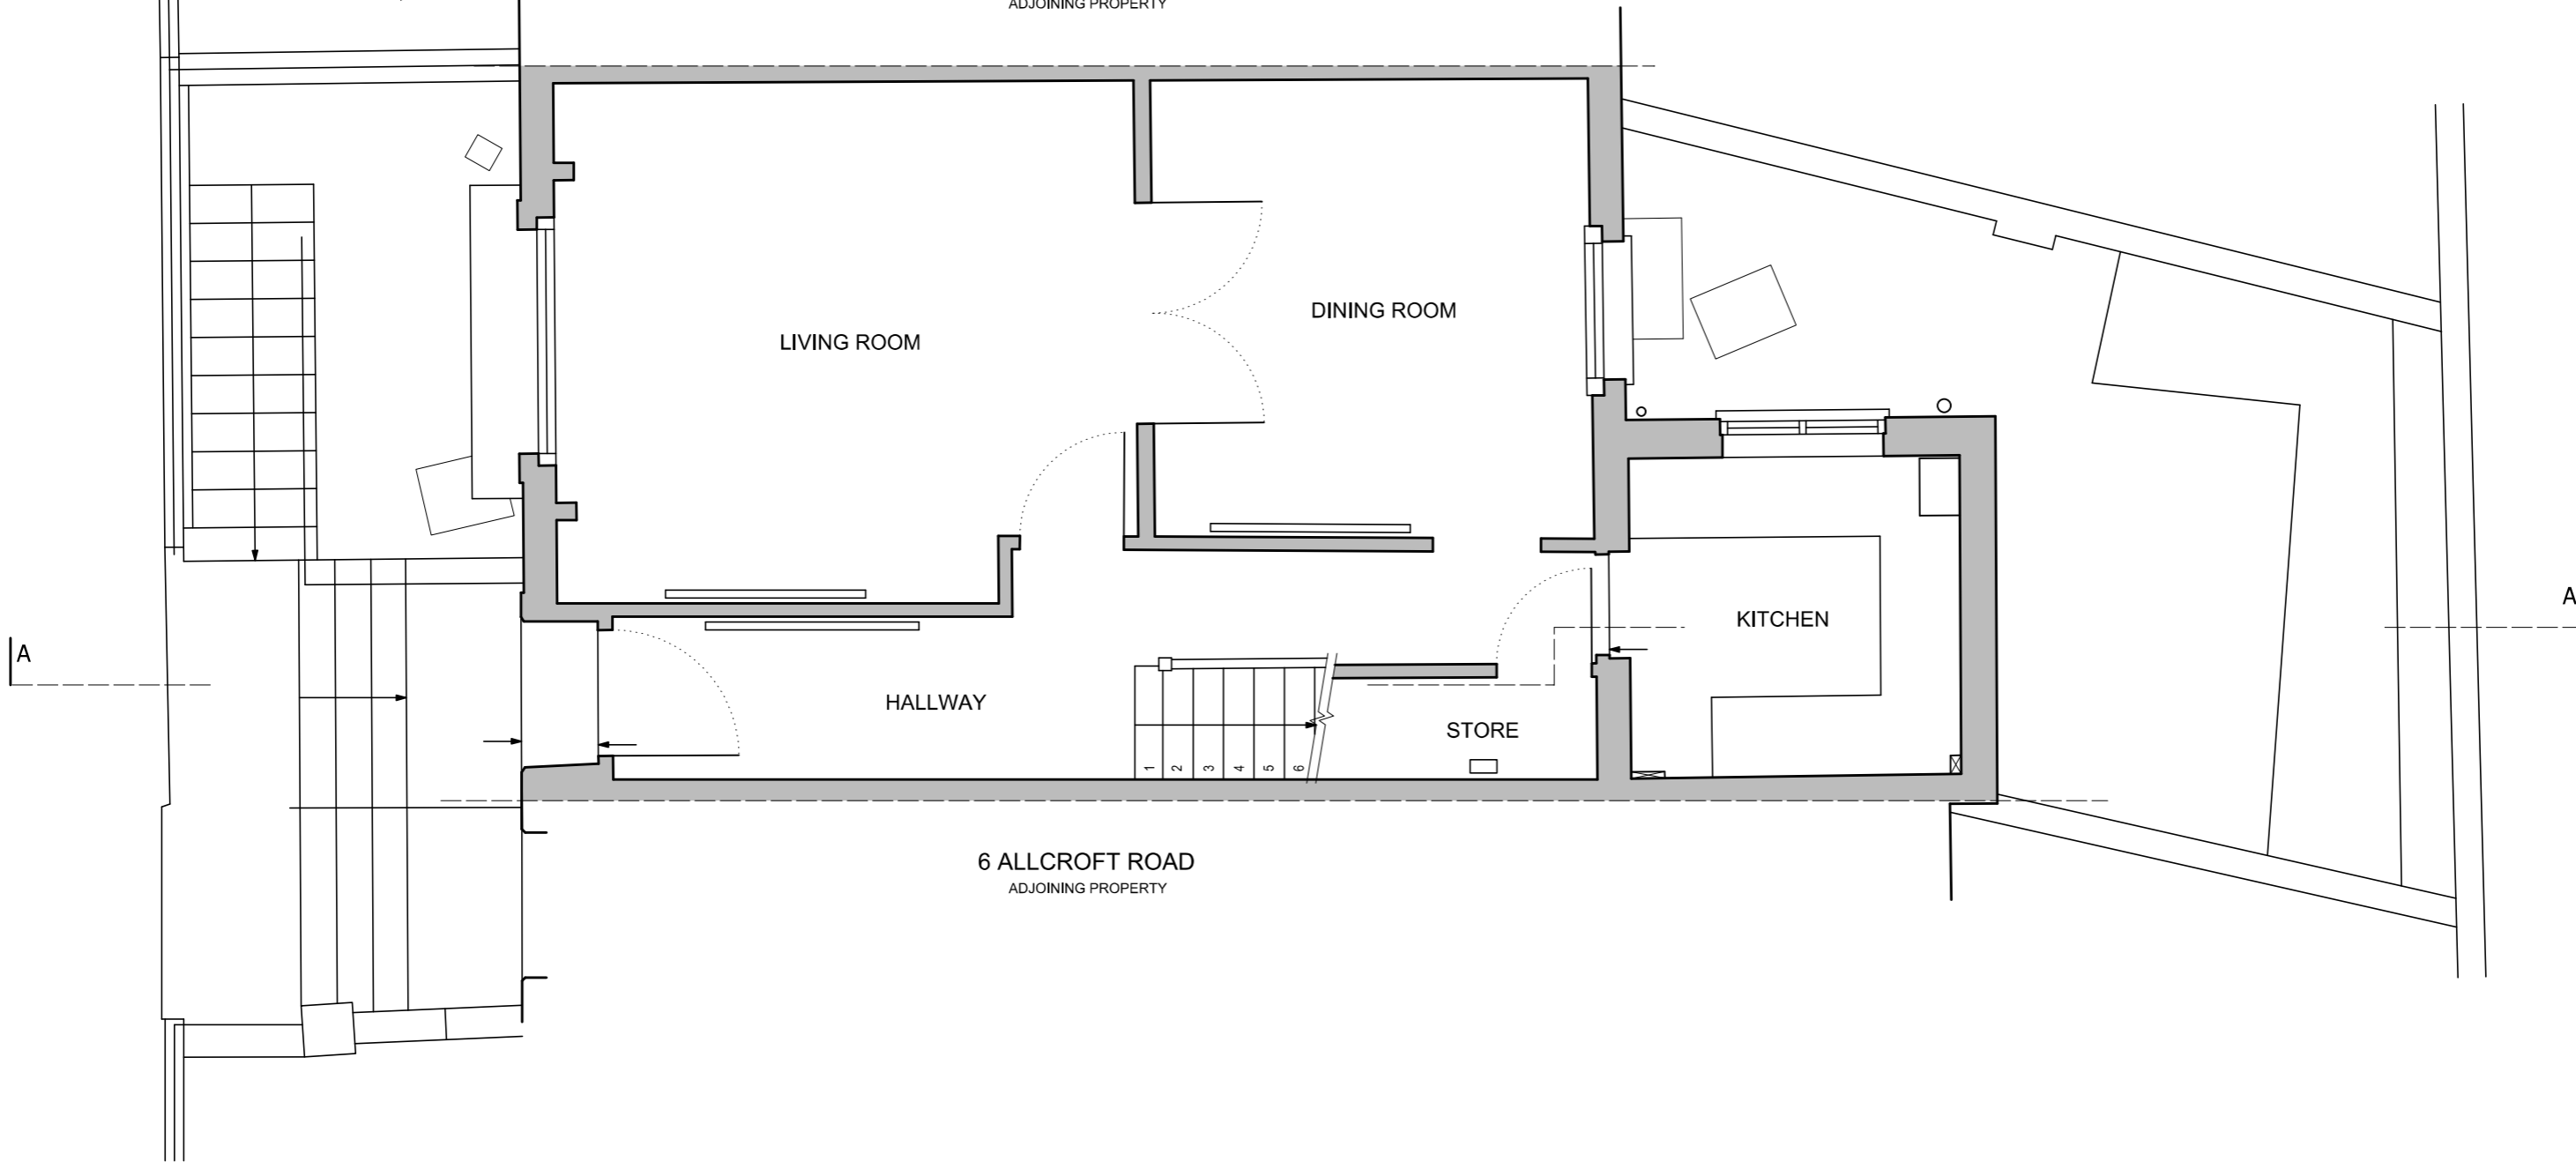

6 ALLCROFT ROAD  
ADJOINING PROPERTY

- Notes
- All contents copyright.
  - Do not scale.
  - Based on survey by others.
  - Contractor to verify all dimensions on site.
  - Read in conjunction with all relevant Architect's, Consultant's & Supplier's information.
  - Report any discrepancies to the Architect.

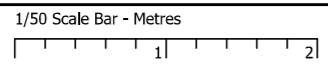

North - Indicative Only



Project	<b>Alterations at 4 Allcroft Road, London NW5 4NE</b>		
Drawing	<b>Upper Ground Floor Plan As Existing</b>		
Number	<b>1702_E001</b>	Status	<b>Information</b>
Scale	<b>1/50 @ A3</b>	Drawn	<b>JNM</b>
Date	<b>19/02/18</b>	Checked	<b>NJK</b>

Neil Kahawatte Architect

Unit 310  
4 Fortess Road  
London  
NW5 2ES

020 3239 0748  
mail@neilkahawatte.com  
Company Number: 8530938