




2 ALLCROFT ROAD
ADJOINING PROPERTY

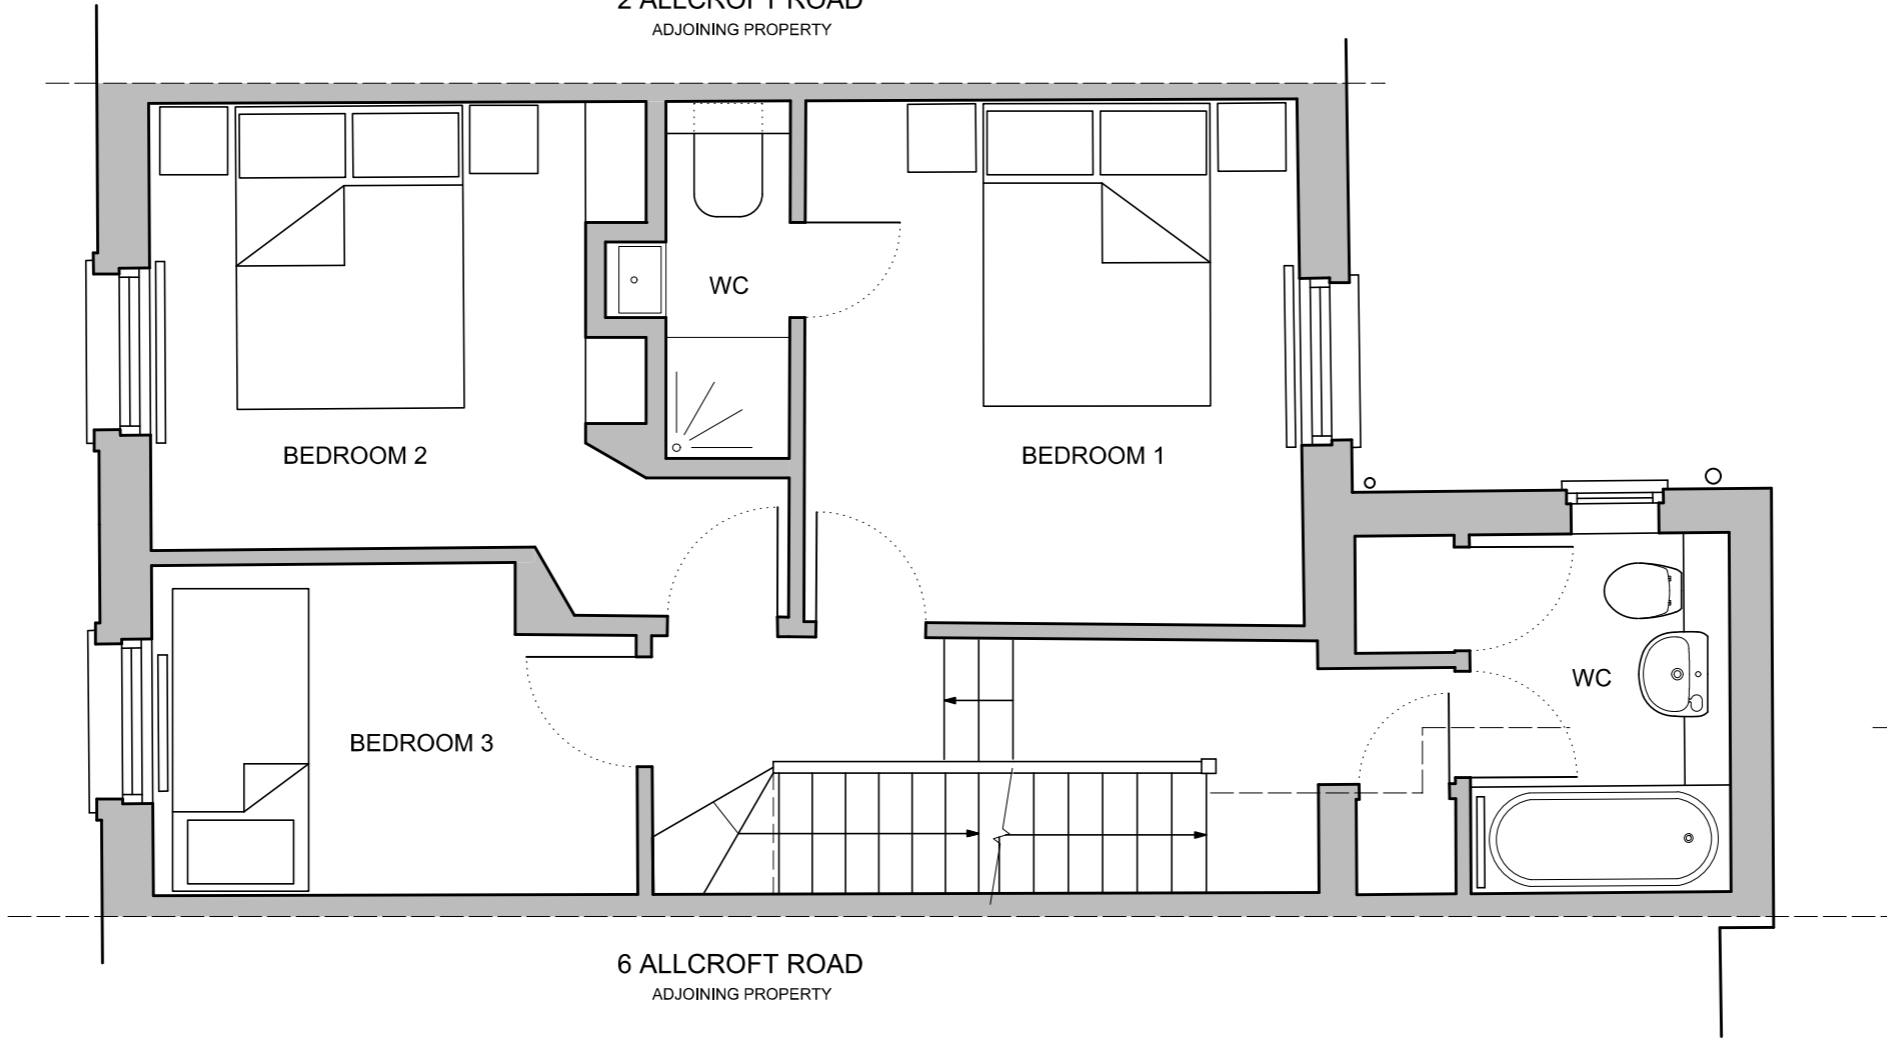

6 ALLCROFT ROAD
ADJOINING PROPERTY


A

A

Notes

- All contents copyright.
- Do not scale.
- Based on survey by others.
- Contractor to verify all dimensions on site.
- Read in conjunction with all relevant Architect's, Consultant's & Supplier's information.
- Report any discrepancies to the Architect.

1/50 Scale Bar - Metres

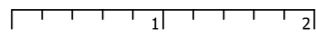

North - Indicative Only



Revisions

A - 19/02/18 - Revised for planning

Project

**Alterations
at 4 Allcroft Road,
London NW5 4NE**

Drawing

**First Floor Plan
As Proposed**

Number

1702_A002_A

Status

Information

Scale

1/50 @ A3

Drawn

AB

Date

06/06/17

Checked

NJK

Neil Kahawatte Architect

Unit 310
4 Fortess Road
London
NW5 2ES

020 3239 0748
mail@neilkahawatte.com
Company Number: 8530938