

Do not scale from this drawing
All dimensions to be checked on site

Notes:

Amendments:
#

Drawing type:

Client:
L. B. CAMDEN

Project:
20 Leighton Crescent
Kentish Town, London, NW5 2QY

Title:
EXISTING ELEVATION B


Scale: 1:100 @ A3 Date: 16/01/18

Drawn: DL Checked: SB

Drg.no: 40-SK(0)002 Rev: #

Heritage Surveys Ltd.

Heritage Surveys Limited
Unit 11H, Carlton Road
South Croydon
Surrey
CR2 0BS
www.heritage-surveys.com

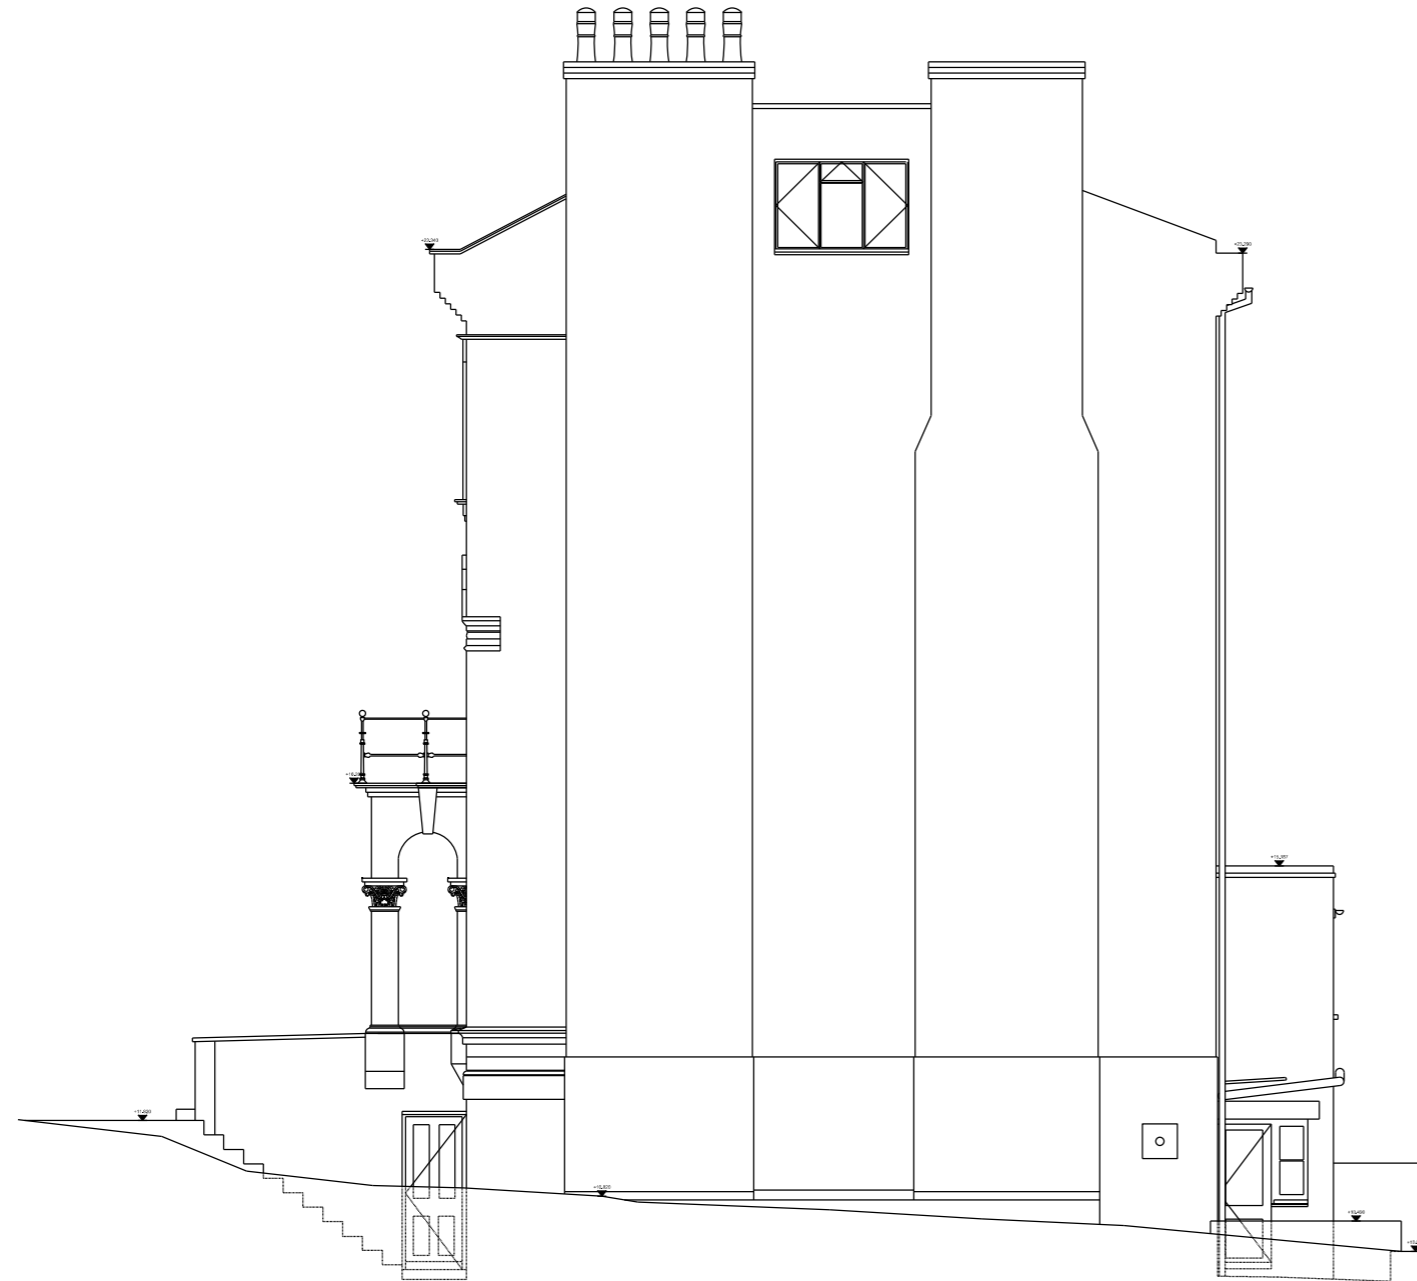

ELEVATION B
(RIGHT FLANK SIDE)

