




WINDOW 1
DOUBLE GLAZED TIMBER WINDOW

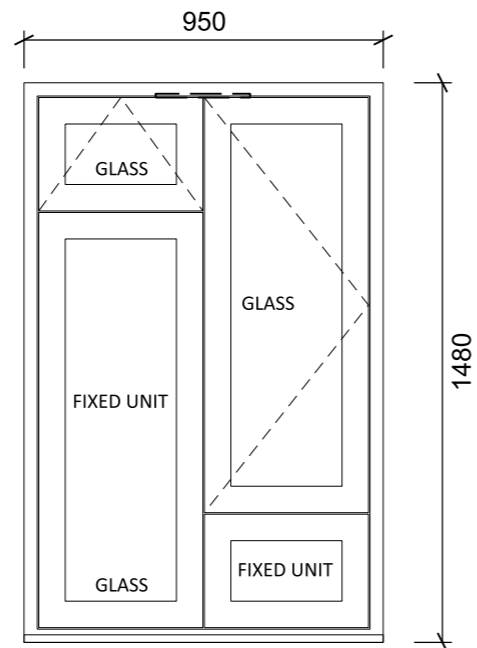


WINDOW 2
DOUBLE GLAZED TIMBER WINDOW
OBSCURE GLAZING (BATHROOM)

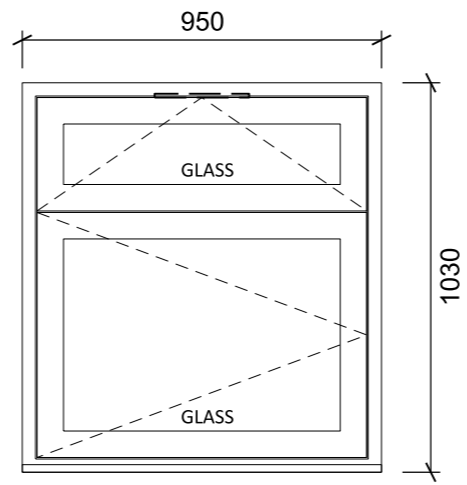

WINDOW 3
DOUBLE GLAZED, OBSCURE GLASS
TIMBER WINDOW, NEW FENESTRATION
PATTERN TO REPLACE WC WINDOW

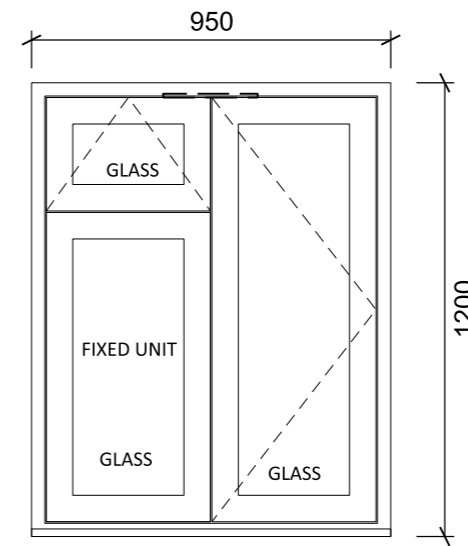


WINDOW 4
DOUBLE GLAZED TIMBER WINDOW
OBSCURE GLAZING (BATHROOM)

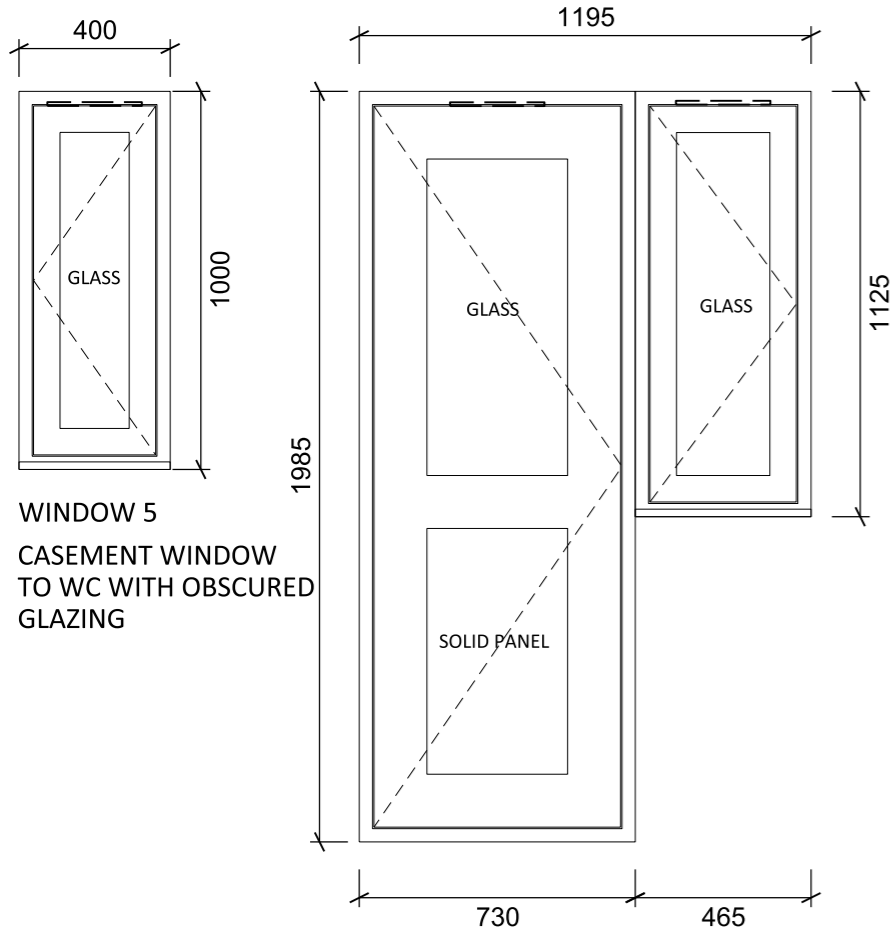


WINDOW 5
CASEMENT WINDOW
TO WC WITH OBSCURED
GLAZING

**WINDOW 6
& DOOR**
REPLACEMENT DOOR AND
VESTIBULE WINDOW FOR
LOWER GROUND FLOOR
SIDE ELEVATION OF BACK
ADDITION DOUBLE GLAZED,
LAMINATED GLASS, (CLEAR
OR OBSCURED TO TENANTS
CHOICE.) TIMBER FRAME.

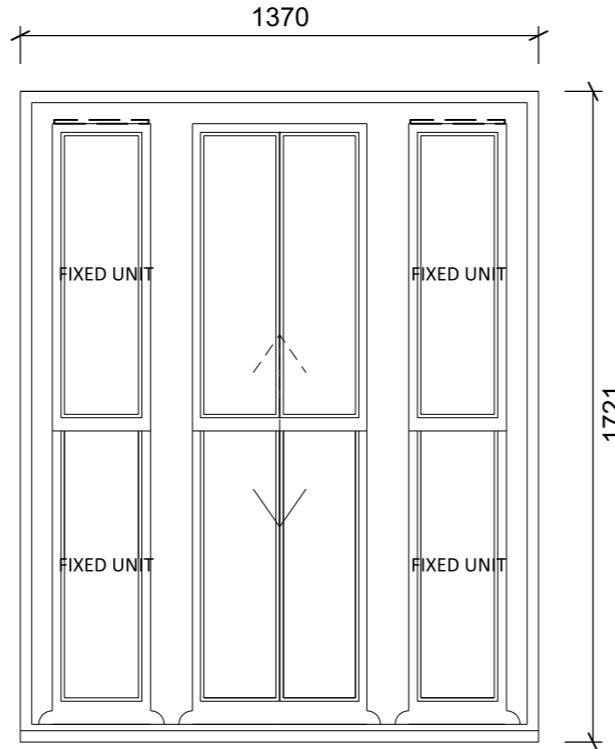

WINDOW 7
REPLACEMENT TIMBER SLIDING
SASH WINDOWS, SAME PATTERN
AS EXISTING WINDOW.
NEW TO HAVE DOUBLE GLAZED UNITS

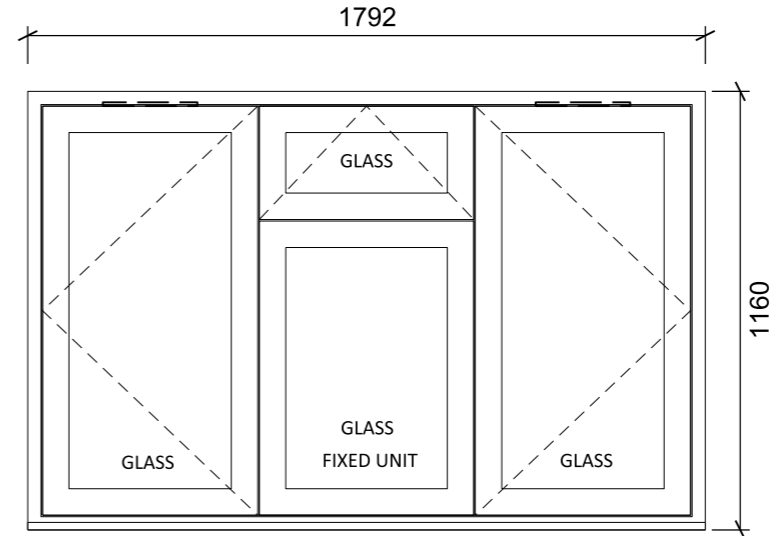

WINDOW 8
REPLACEMENT OF STEEL WINDOW
TO BEDROOM. REPLACE WITH
NEW TIMBER WINDOW WITH
SIMILAR PATTERN. NEW WINDOW TO
HAVE DOUBLE GLAZED UNITS

Do not scale from this drawing
All dimensions to be checked on site

Notes:

ALL DIMENSIONS APPROX.
CHECK ON SITE BEFORE FABRICATION

GLAZING IN CRITICAL AREAS TO BE SAFETY
GLASS AS DESCRIBED IN APPROVED DOC.
PART K

CONTROLS TO BE LOCATED
TO COMPLY WITH APPROVED DOC.
PART M, LESS THAN 1200mm ABOVE FFL

CONCEALED TRICKLE VENTS
TO HEAD OF ALL WINDOWS

Amendments:

#

Drawing type:

Client:

L. B. CAMDEN

Project:

20 Leighton Crescent
Kentish Town, London, NW5 2QY

Title:

REPLACEMENT WINDOWS

Scale: 1:10 @ A3 Date: 16/01/18

Drawn: DL Checked: SB

Drg.no: 40-SK(0)008

Rev: #

Heritage Surveys Ltd.

Heritage Surveys Limited
Unit 11H, Carlton Road
South Croydon
Surrey
CR2 0BS
www.heritage-surveys.com