

Pixelate Imaging

8 flitcroft St

London, WC2H 8DL

020 7240 9808

Proposed glass front & door



Existing Shutter- closed




Existing Shutter- open



Existing Shutter- open



Existing Shutter- wider veiw

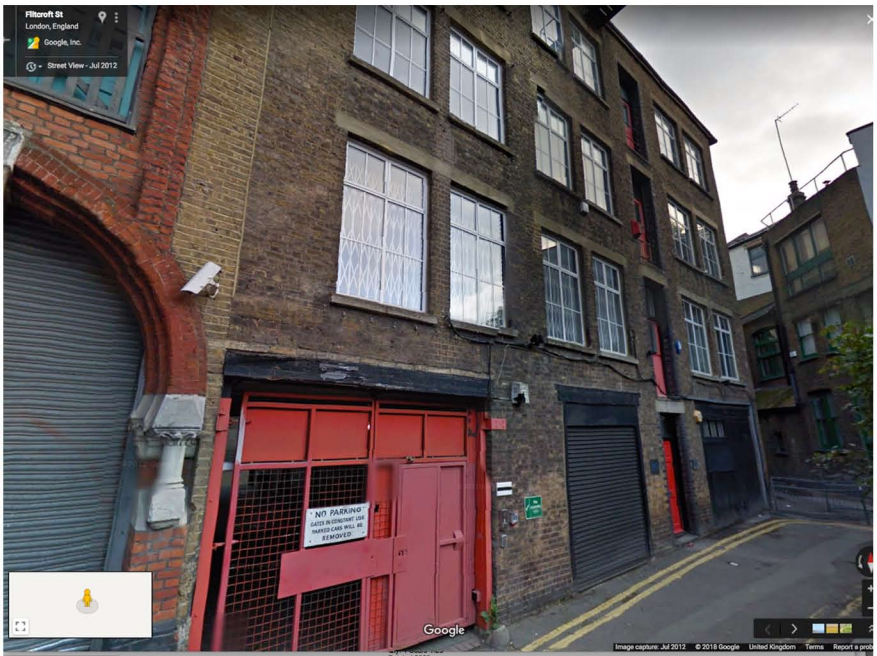

View of windows as the building bends round




Position Drawing Outside

Scale: 1 : 20

Jason Davis
8 Flitcroft Street
London WC2H 8DL
Person in Charge: Administrator

Page: 1
Date: 24/01/2018
Time: 11:03 am
Job: **Pixelate**

Pos: 001
Qty: 1 Scale 1:20
Painted 9005
Aluminium Entrance Unit
Frame: 2760x2400mm
Sash: 990.5x2068.5mm

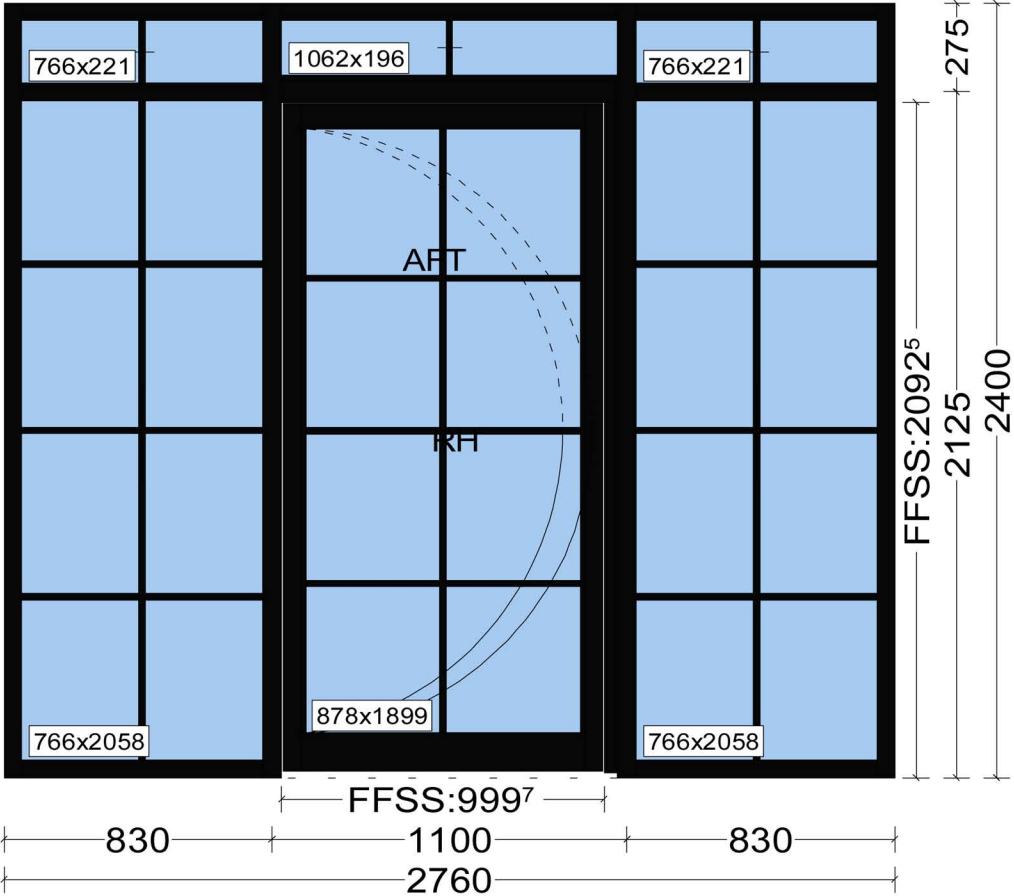


Example of the feel we are trying to achieve



FLITCROFT STREET

FLYING FREEHOLD

BOOK MEWS

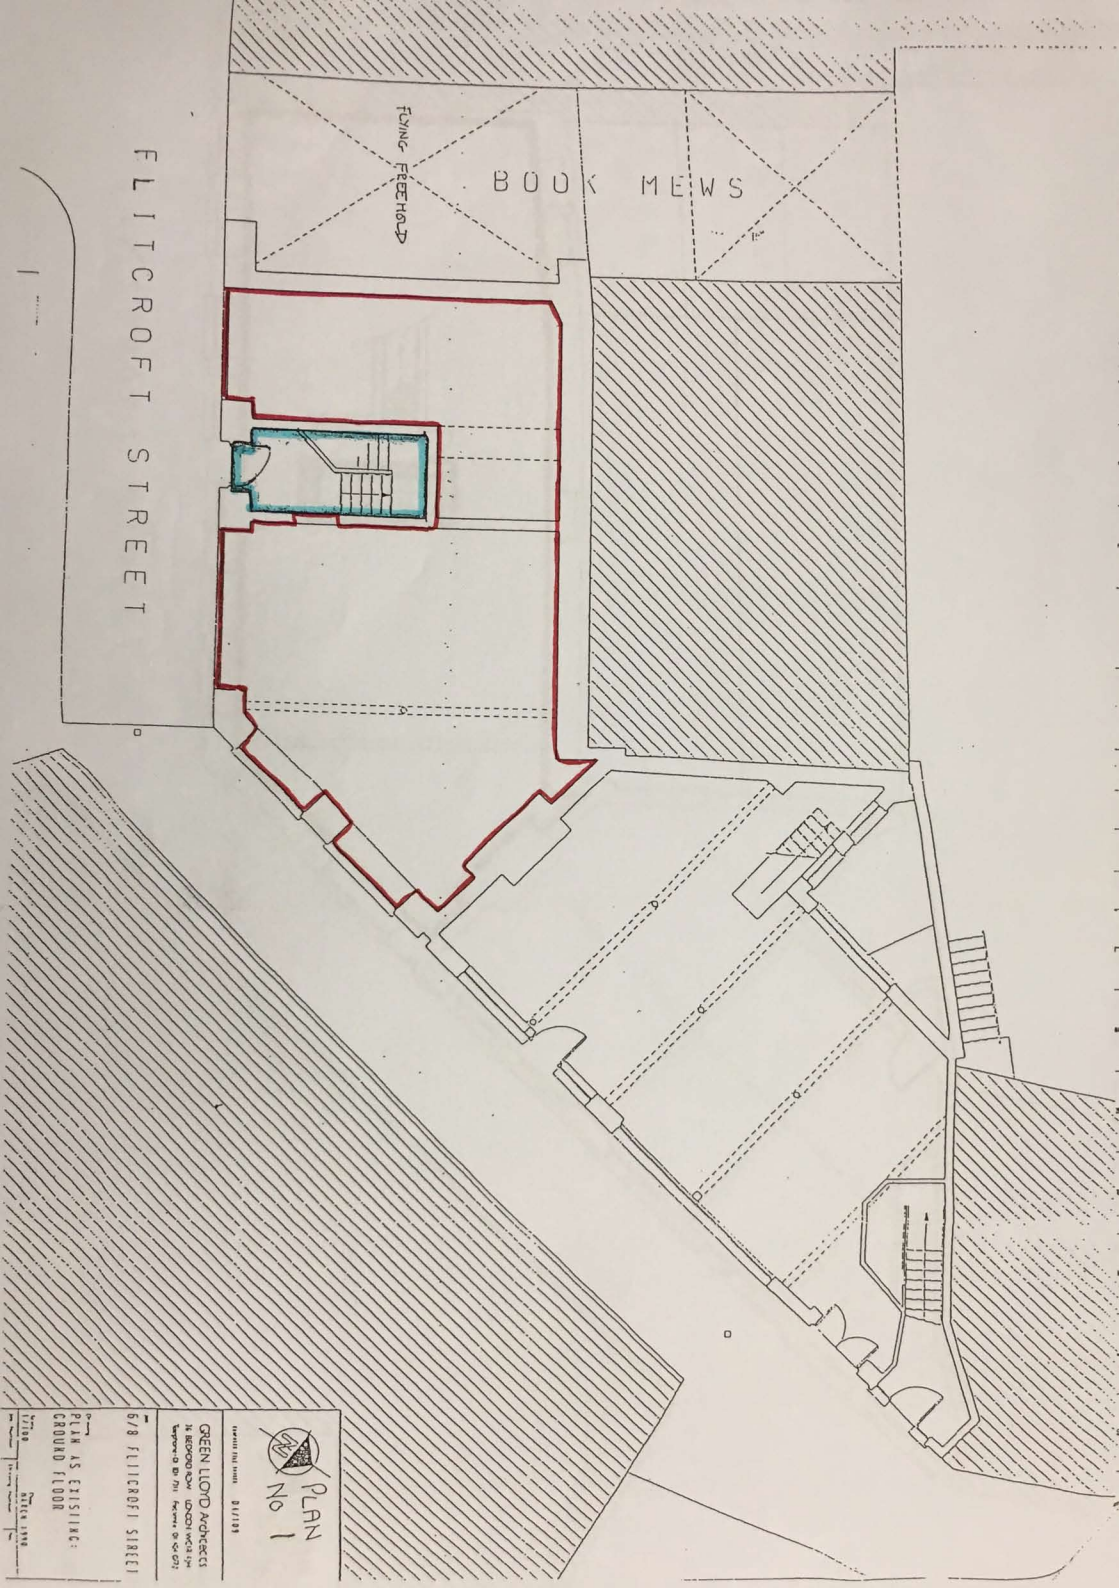

PLAN
No 1

DATE: 01/11/88

GREEN LION ARCHITECTS
24 BEDFORD SQUARE LONDON WC1R 4EJ
Telephone: 01-477 1111 Telex: 9147 0111

6/8 FLITCROFT STREET

PLAN AS EXISTING
GROUND FLOOR

DATE: 01/11/88

